


X:\JOBS\9094_KISHOGE_KSG57\CAD\DRAWINGS\9094-LDA-XX-XX-DR-L-3100 SITE FURNITURE & PLAY GENERAL ARRANGEMENT PLANDWG

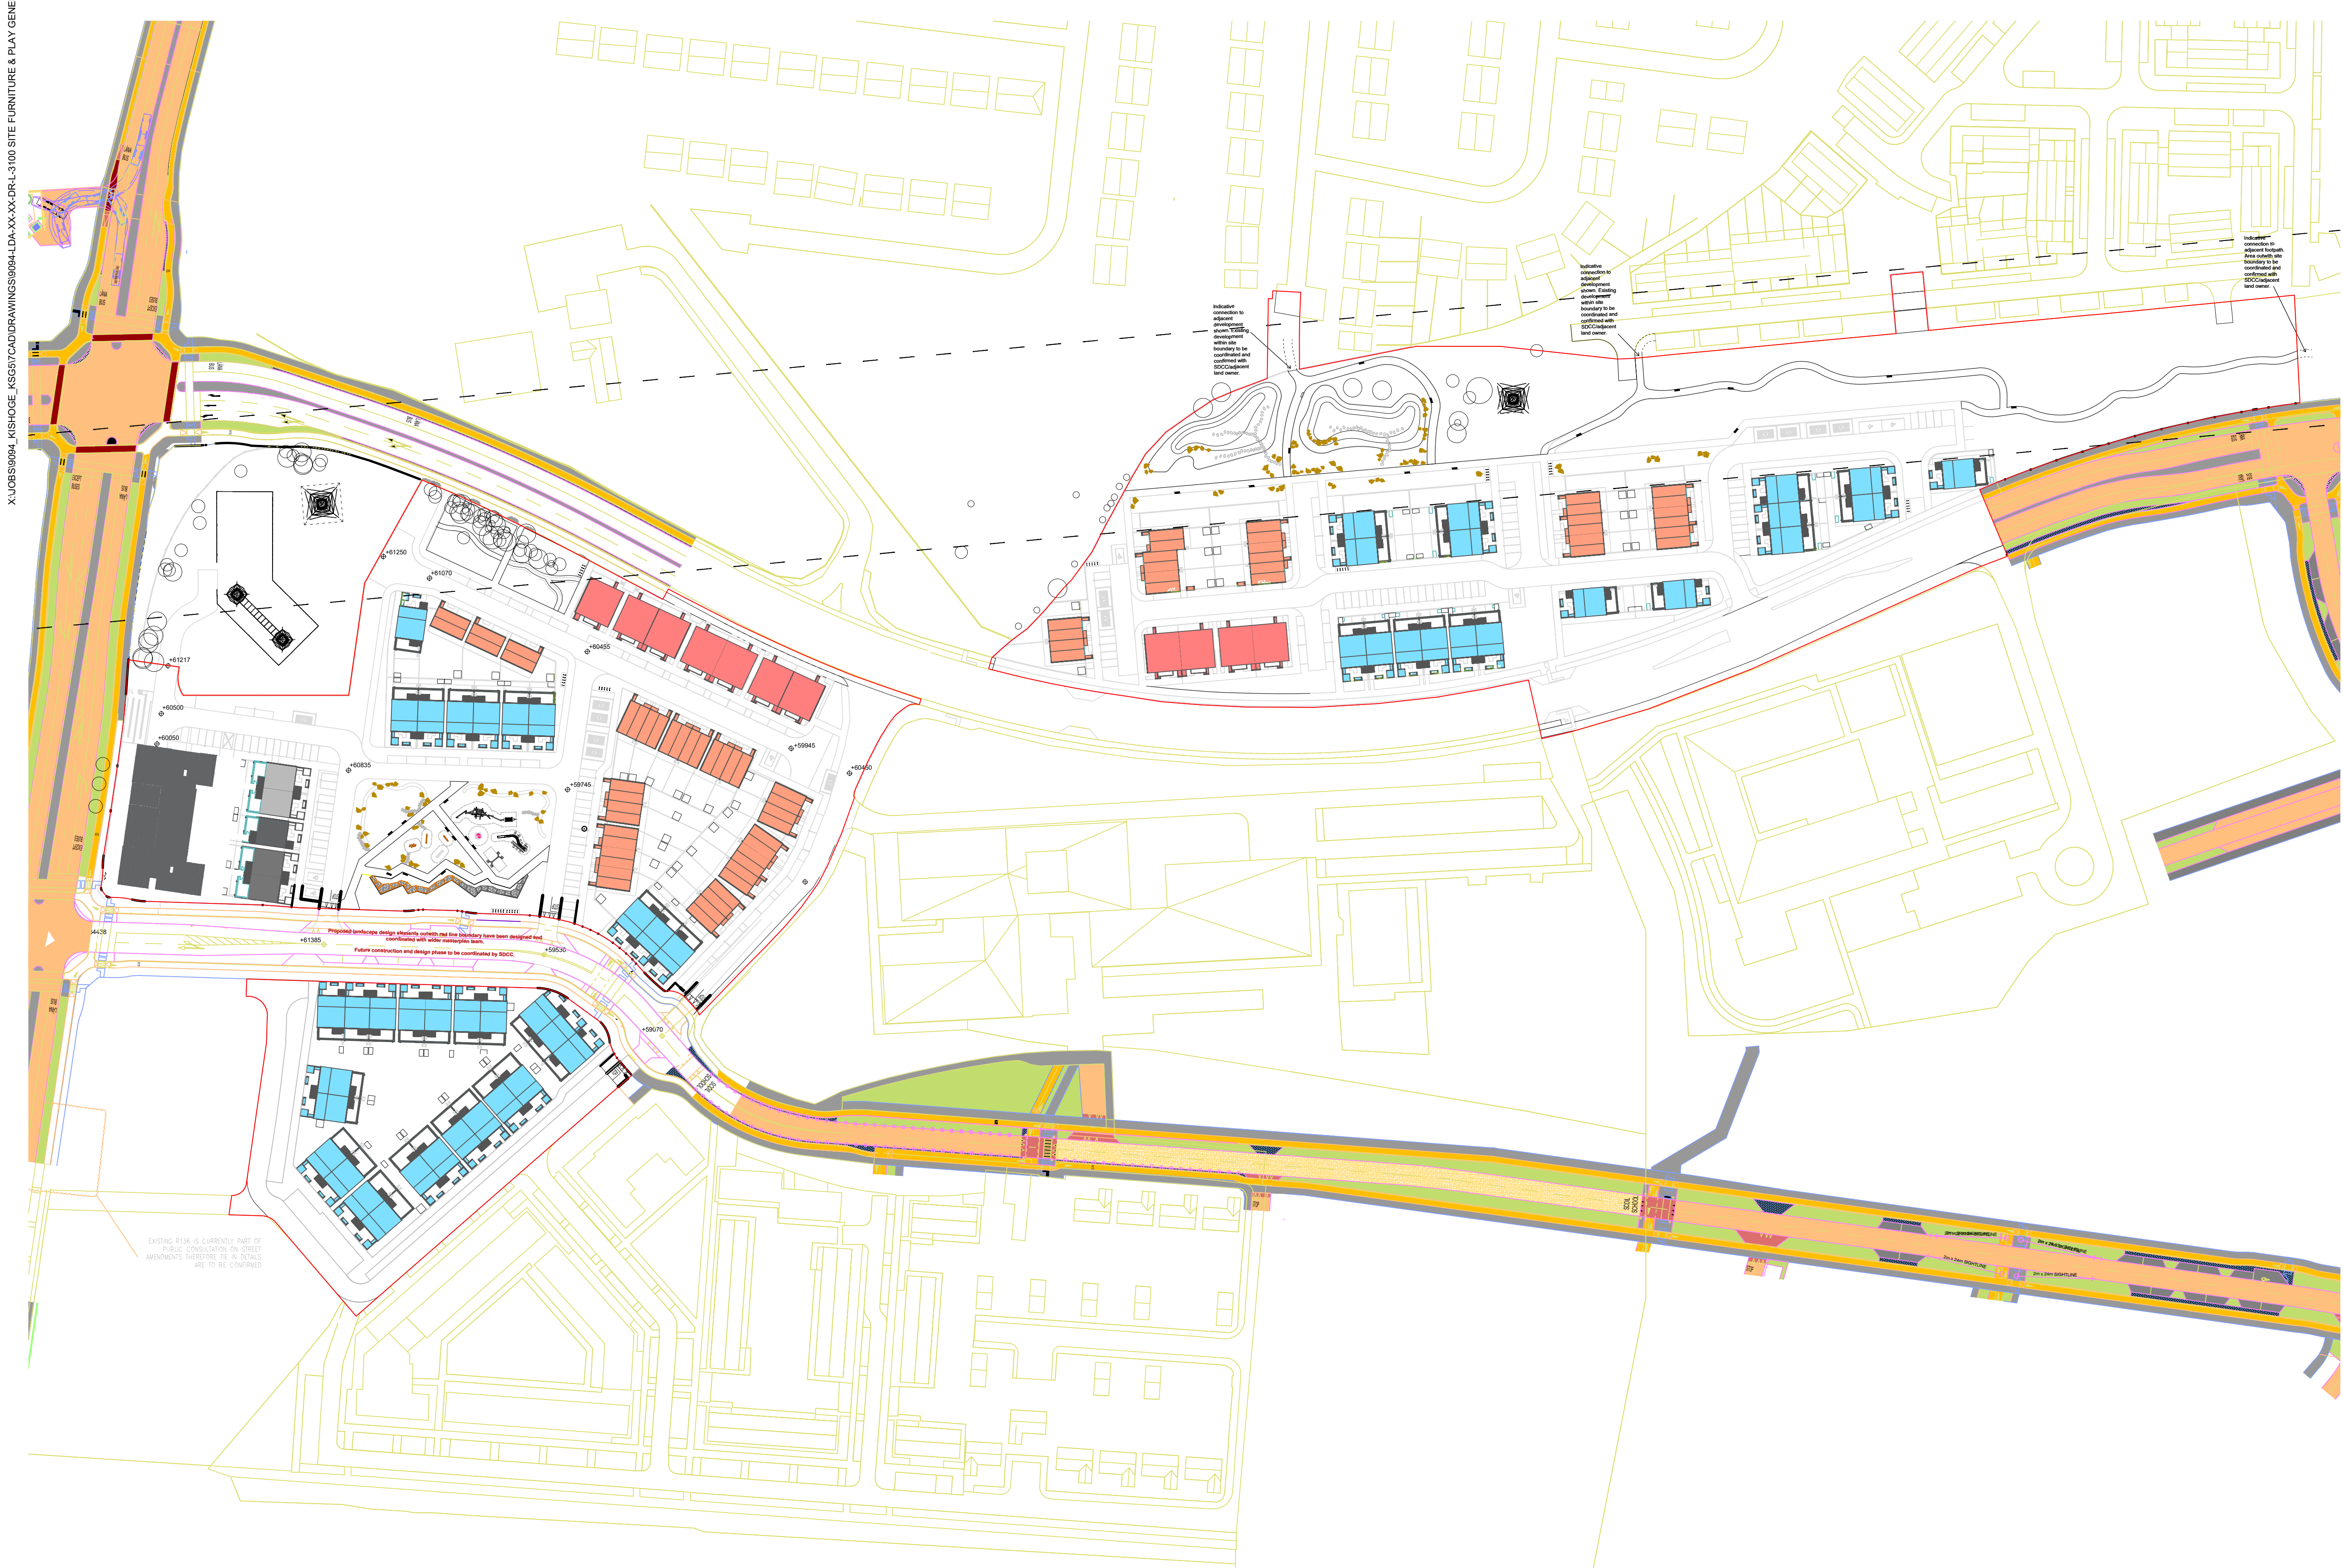

- LEGEND
- Red line boundary
 - Traverse play wall
 - Proposed bench
 - Play equipment
 - Play boulders as part of landscape
 - Stepping stones
 - Bike stands

P03	Issued for planning - revised to suit RSA	Cfo	25.02.25
P02	Issued for planning - revised red line boundary	Cfo	18.02.25
P01	Issued for planning	Slr	09.12.24
/	Issued for planning - DRAFT for team review	Slr	22.11.24
REV.	DESCRIPTION	APP.	DATE

LDA DESIGN

PROJECT TITLE
Kishoge Part 10 Application

DRAWING TITLE
Site 5 Site Furniture & Play General Arrangement Plan

ISSUED BY	Glasgow	T: 0141 222 9780
DATE	21.11.24	DRAWN Cfo
SCALE	1:1,000	CHECKED Slr
STATUS	Planning	APPROVED Slr

DWG. NO **9094-LDA-XX-XX-DR-L-3100**

No dimensions are to be scaled from this drawing.
All dimensions are to be checked on site.
Area measurements for indicative purposes only.

© LDA Design Consulting Ltd. Quality Assured to BS EN ISO 9001 : 2015
Sources Ordnance Survey

