



CROSS SECTION DETAILS KEY	
EXISTING GROUND LEVEL	---
EXISTING WATERMAIN (GPR Survey)	
EXISTING COMBINED SEWER (GPR Survey)	
EXISTING EIRCOM (GPR Survey)	
UNKNOWN SERVICE (GPR Survey)	
STREET LIGHT DUCTING	

CO. LAOIS
Clonaslee - CHAPEL STREET

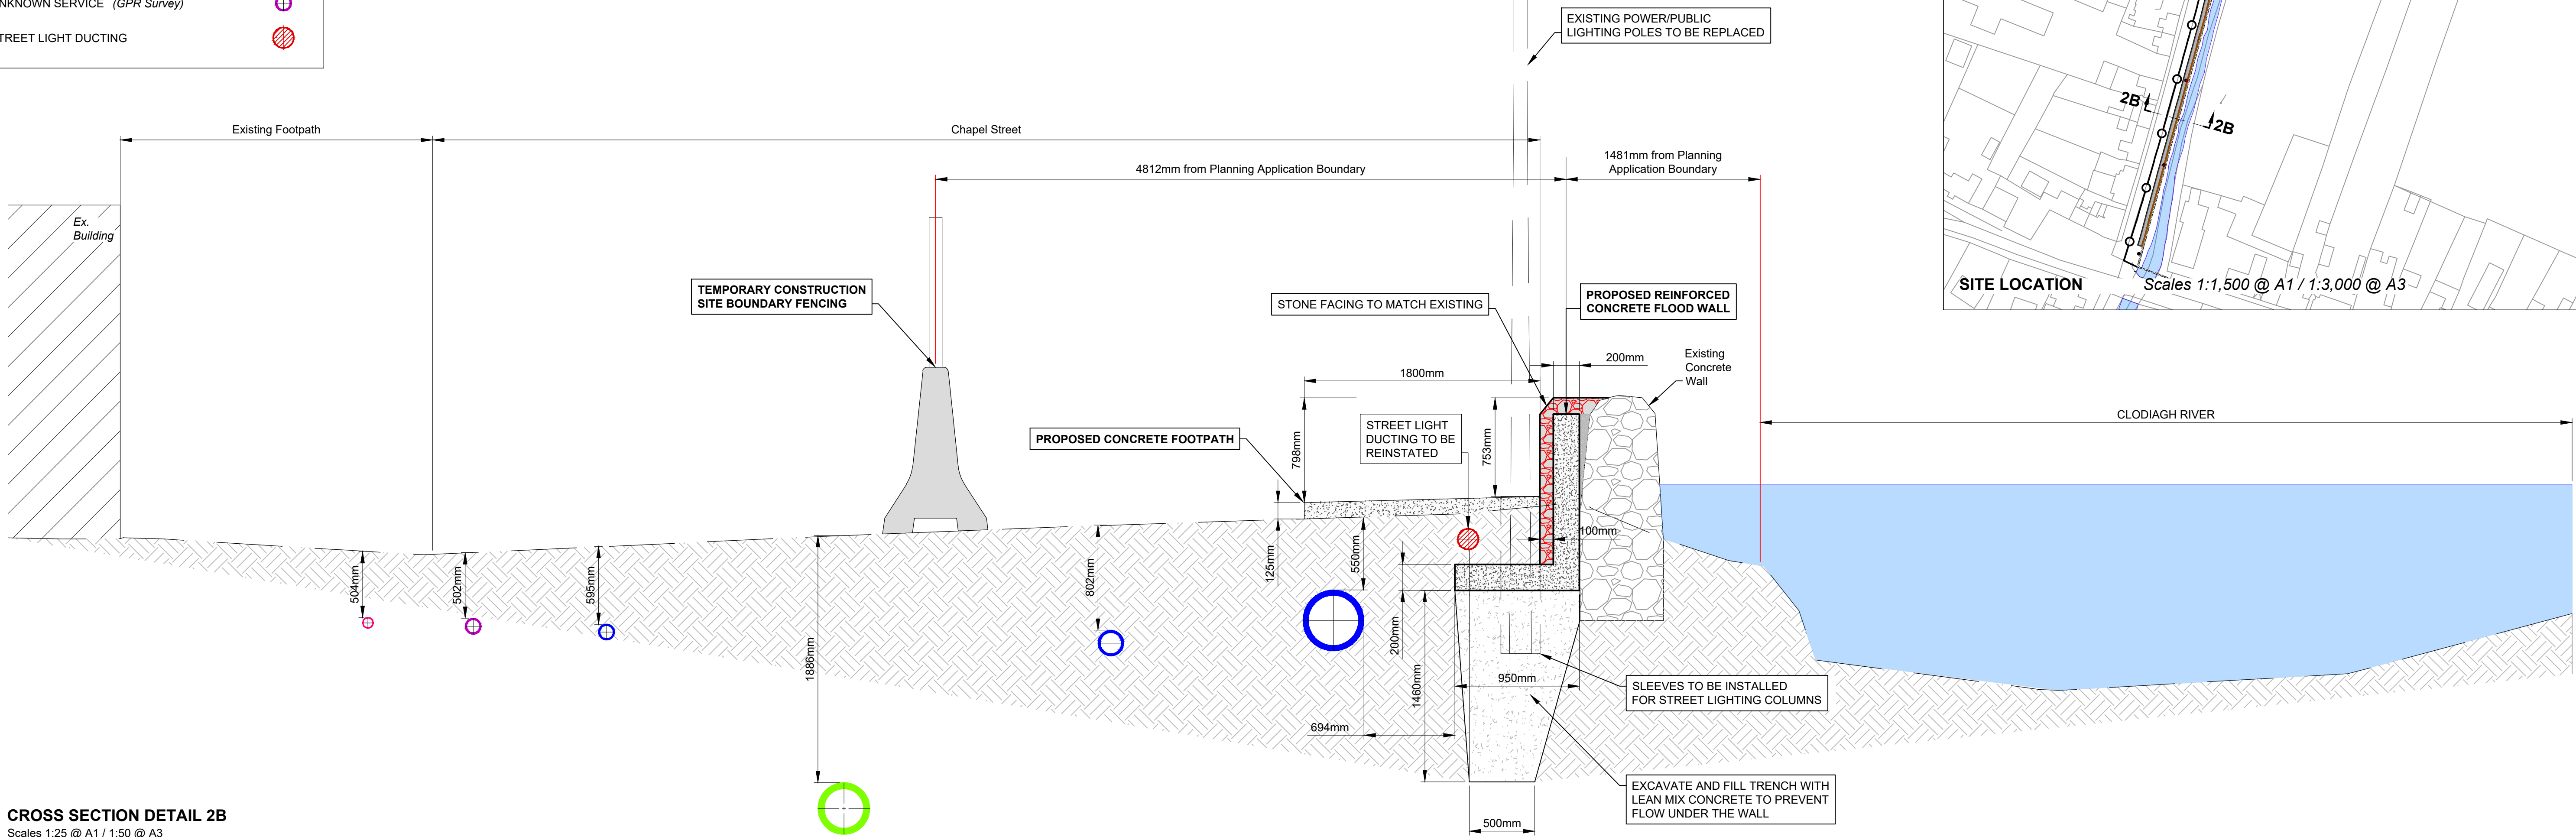

CROSS SECTION DETAIL 2B
Scales 1:25 @ A1 / 1:50 @ A3

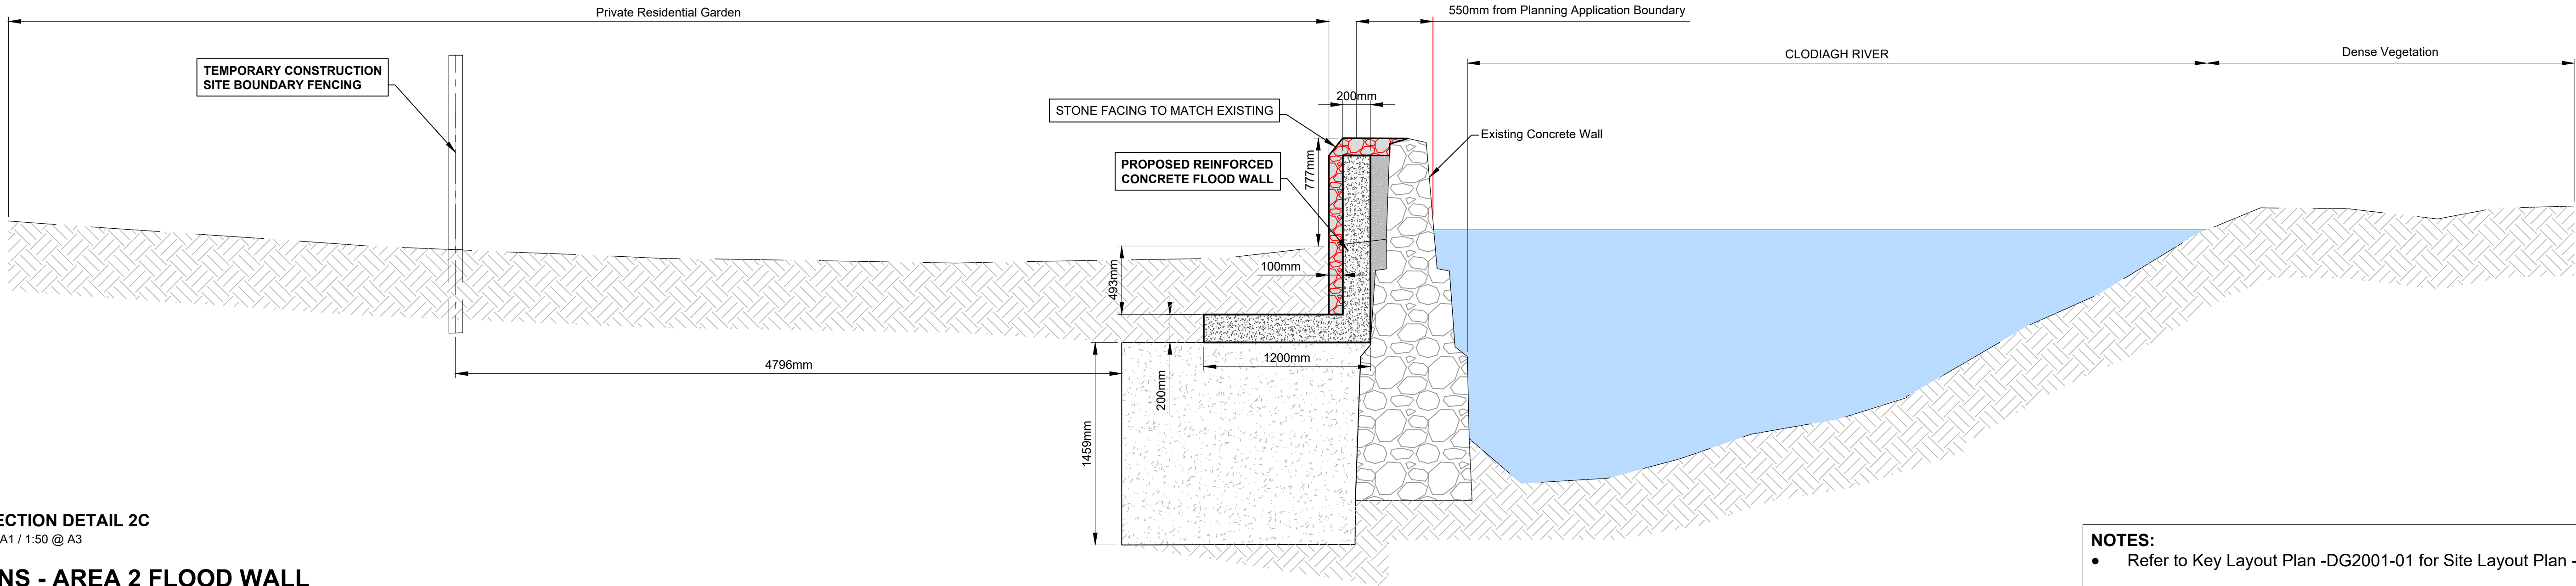

CROSS SECTION DETAIL 2C
Scales 1:25 @ A1 / 1:50 @ A3

SECTIONS - AREA 2 FLOOD WALL

- NOTES:**
- Refer to Key Layout Plan -DG2001-01 for Site Layout Plan - Area 2

<