


Clonaslee



LEGEND - SITE COMPOUND

PROPOSED TEMPORARY
SITE COMPOUND FENCE

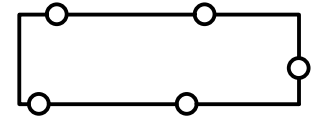


PROPOSED TEMPORARY
SITE ACCESS GATE



VEHICLE VISIBILITY SPLAY




RIVER

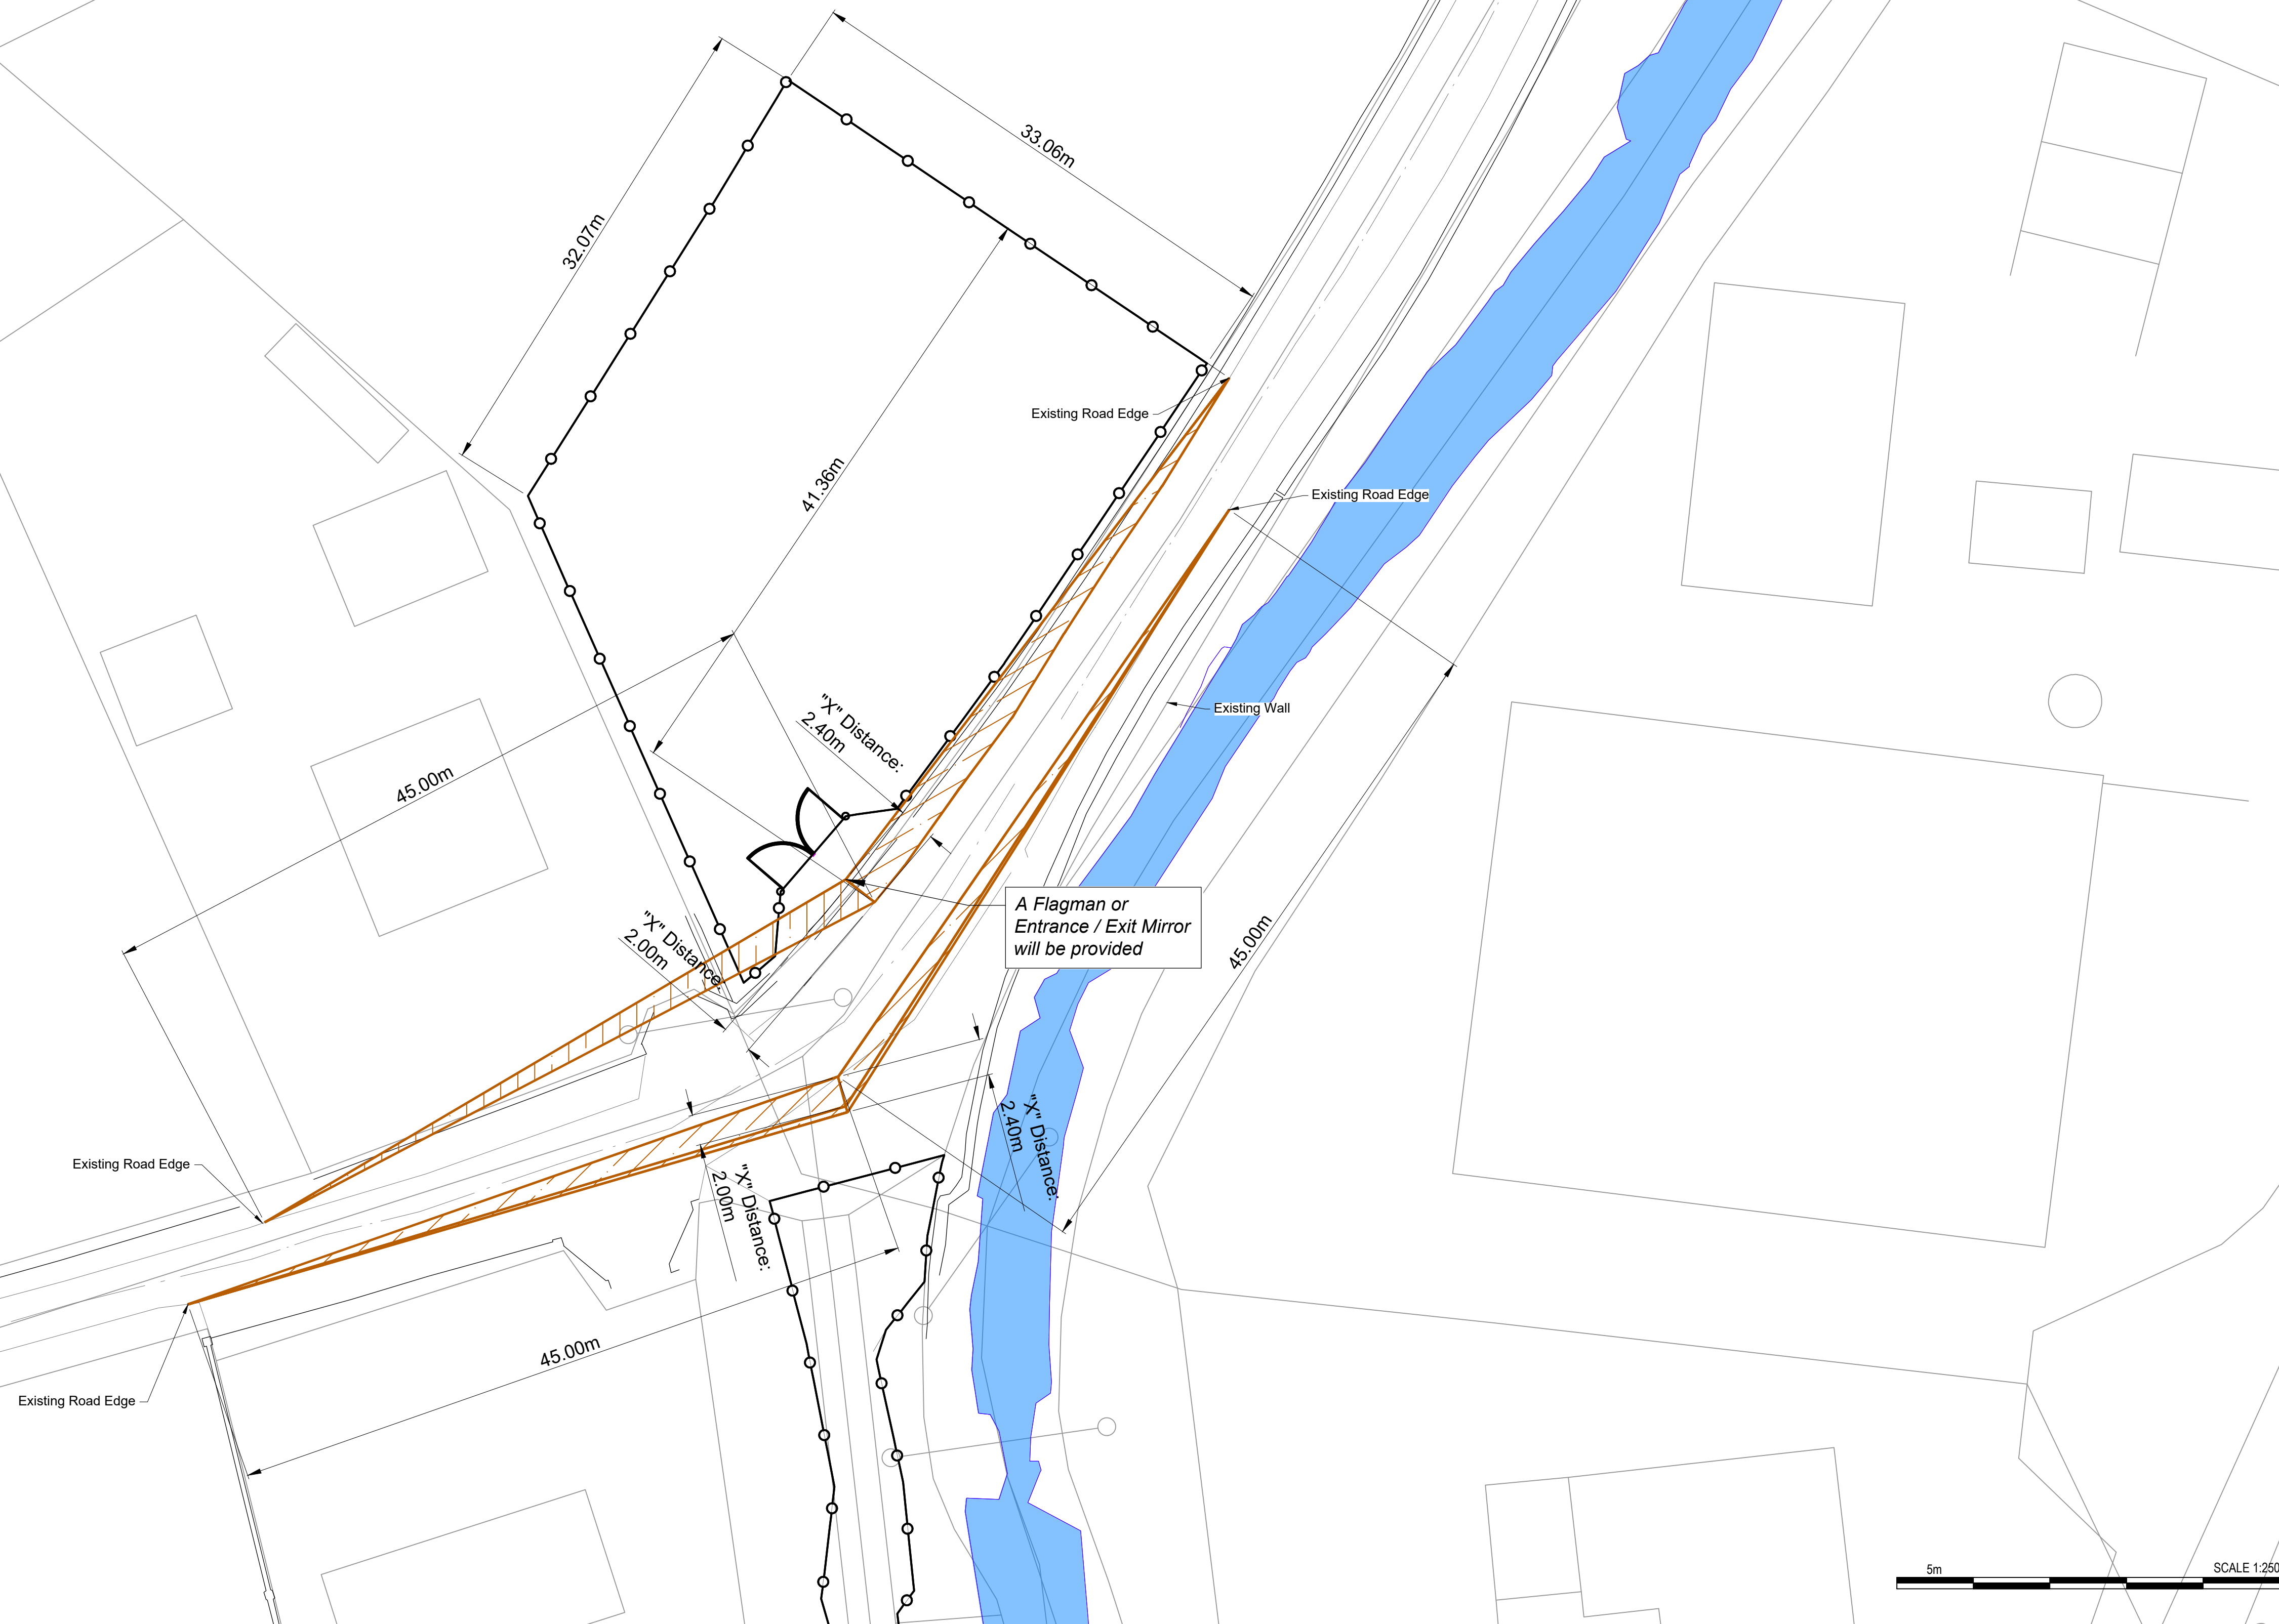

5m SCALE 1:250

Client

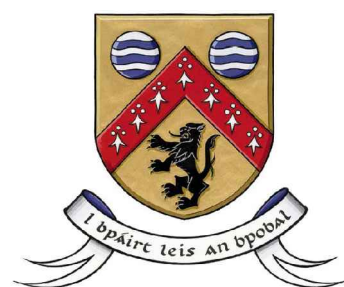

Laois County Council
Aras an Chontae, Portlaoise, Co. Laois

General Notes

(i) Hard copies, dwf and pdf will form a controlled issue of the drawing. All other formats (dwg etc.) are deemed to be an uncontrolled issue and any work carried out based on these files is at the recipients own risk. RPS will not accept any responsibility for any errors from the use of these files, either by human error by the recipient, listing of the un-dimensioned measurements, compatibility with the recipients software, and any errors arising when these files are used to aid the recipients drawing production, or setting out on site.

(ii) DO NOT SCALE, use figured dimensions only.

(iii) This drawing is the property of RPS, it is a project confidential classified document. It must not be copied used or its contents divulged without prior written consent. The needs and expectations of client and RPS must be considered when working with this drawing.

(iv) Information including topographical survey, geotechnical investigation and utility detail used in the design have been provided by others.

(v) All Levels refer to Ordnance Survey Datum, Malin Head.

C01	21/05/25	DB B/C	Authorised & Accepted (PLANNING APPLICATION)	gC
Rev	Date	Dwn Chk	Amendment / Issue	Appr



Model File Identifier

Scale	1:500 @ A1 1:1 000 @ A3
-------	----------------------------

Created on
25/10/2024

01 of 03

Project	CLONASLEE FLOOD RELIEF SCHEME Planning Application
---------	---------------------------------------------------------------------

Title	AREA 1 CONSTRUCTION SIGHTLINES
-------	--------------------------------

File Identifier	MDW0867-RPS-00-XX-DR-T-DG4000 Series.dwg
-----------------	------------------------------------------

Drawing No.
MDW0867-RPS-00-XX-
DR-T-DG1001.dwg

Status
A1

C01

CYAL50441412

© Tailte Éireann – Surveying