

CO. LAOIS  
Clonaslee



LEGEND - AREA 3

PERMANENT EMBANKMENT FENCE

TEMPORARY FENCE

VEHICLE VISIBILTY SPLAY


RIVER

PLANNING EMBANKMENT

FLOOD WALL



R:\MDW0867 - Clonaslee Flood Relief Scheme\6.0 Drawings\DG4000 (Planning Application)\MDW0867-RPS-00-XX-DR-T-DG4000 Series.dwg

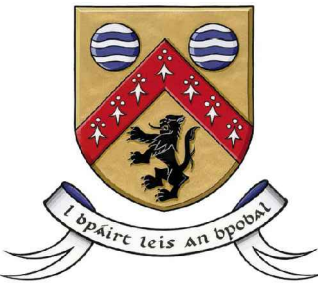

Laois County Council  
Aras an Chontae, Portlaoise, Co. Laois

General Notes

(i) Hard copies, dwf and pdf will form a controlled issue of the drawing. All other formats (dwg etc.) are deemed to be an uncontrolled issue and any work carried out based on these files is at the recipients own risk. RPS will not accept any responsibility for any errors from the use of these files, either by human error by the recipient, listing of the un-dimensioned measurements, compatibility with the recipients software, and any errors arising when these files are used to aid the recipients drawing production, or setting out on site.


(ii) DO NOT SCALE, use figured dimensions only.

(iii) This drawing is the property of RPS, it is a project confidential classified document. It must not be copied used or its contents divulged without prior written consent. The needs and expectations of client and RPS must be considered when working with this drawing.

(iv) Information including topographical survey, geotechnical investigation and utility detail used in the design have been provided by others.

(v) All Levels refer to Ordnance Survey Datum, Malin Head.

CO1	30/05/25	DR	QC	Authorised & Accepted (PLANNING APPLICATION)	
Rev	Date	Drn	Chk	Amendment / Issue	App

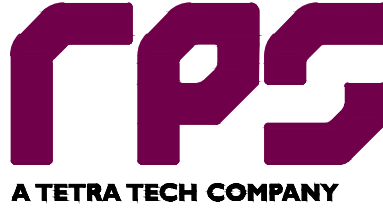

A TETRA TECH COMPANY

Model File Identifier

Scale	1:500 @ A1 1:1,000 @ A3	Project	CLONASLEE FLOOD RELIEF SCHEME Planning Application		
Created on	25/10/2024	Title	AREA 3 CONSTRUCTION SIGHTLINES		
Sheets		03 of 03			

File Identifier	Drawing No.	Status	Rev
MDW0867-RPS-00-XX-DR-T-DG4003 Series.dwg	MDW0867-RPS-00-XX-DR-T-DG4003.dwg	A1	C01

CYAL50441412  
© Tailte Éireann – Surveying