


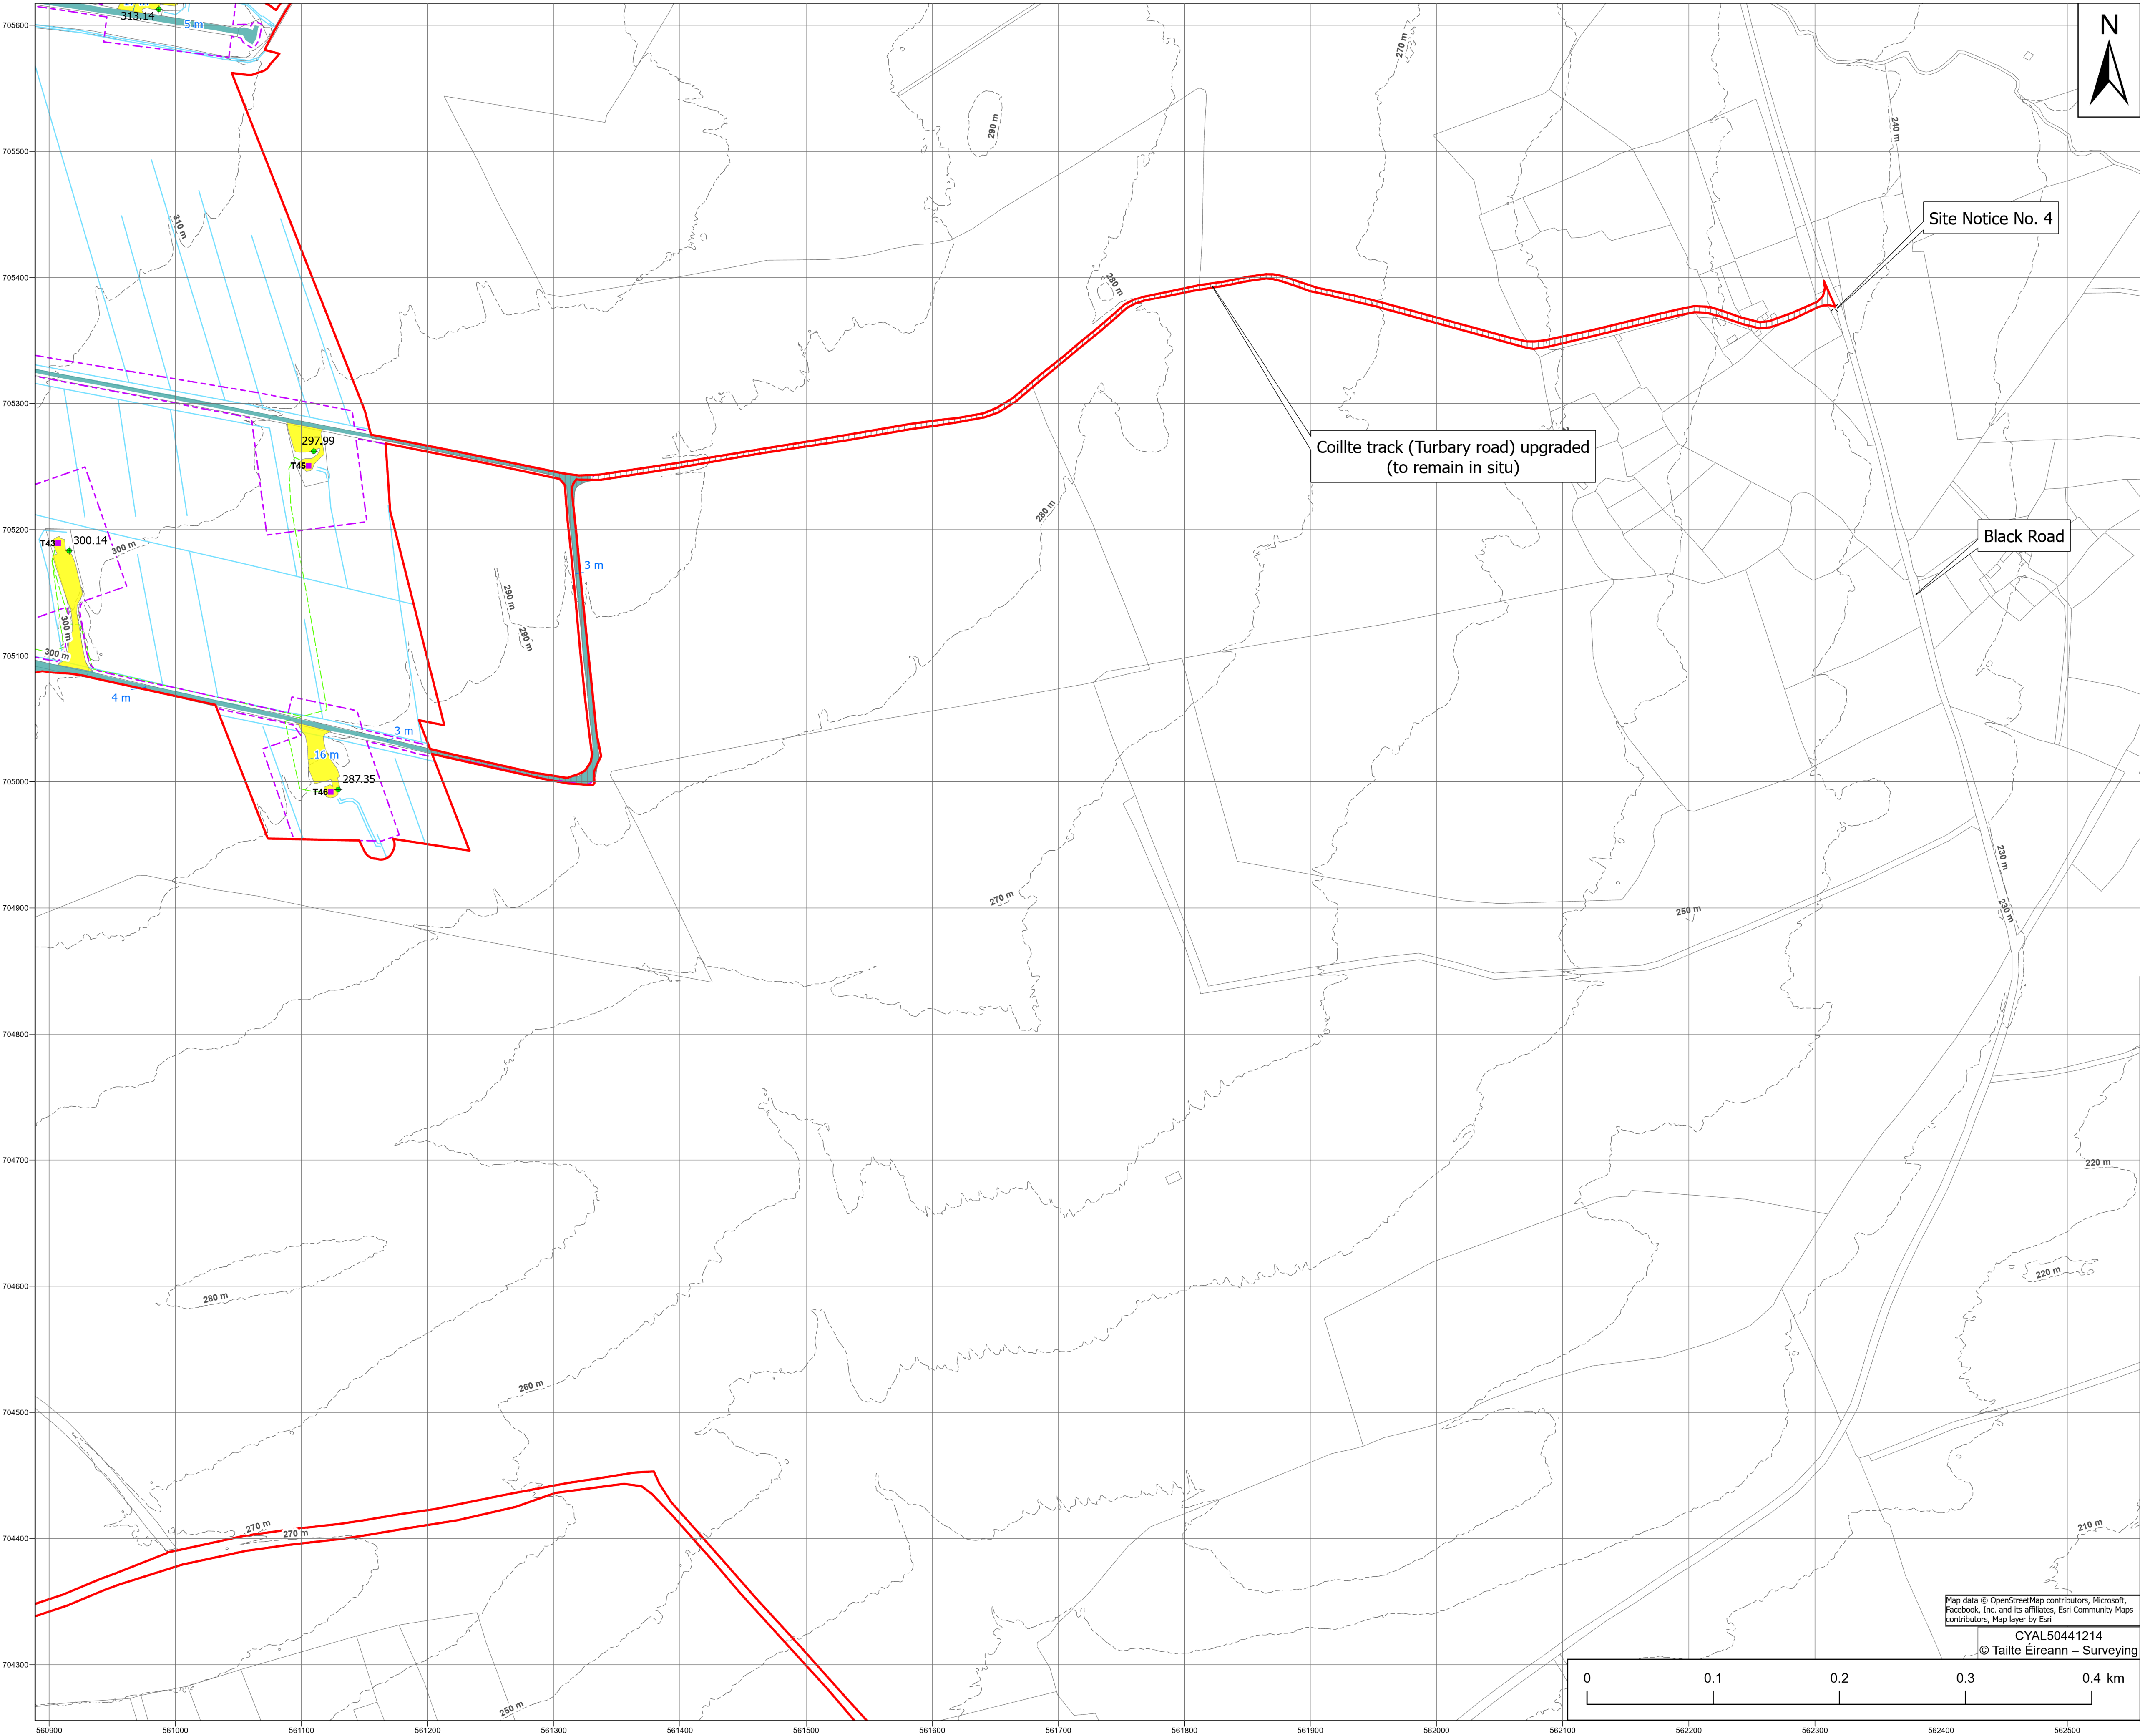

Legend

Substitute Consent Application Boundary

Decommissioning Application Boundary (Other Application)

Turbine Foundation Types (to remain in situ)

Foundation type A

Floating Road (to remain in situ)

Turbine Hardstands (to remain in situ)


MV cables (approximate location) (to remain in situ)

Contours

Indicative Levels

Coillte track (to remain in situ)

Drainage (to remain in situ)

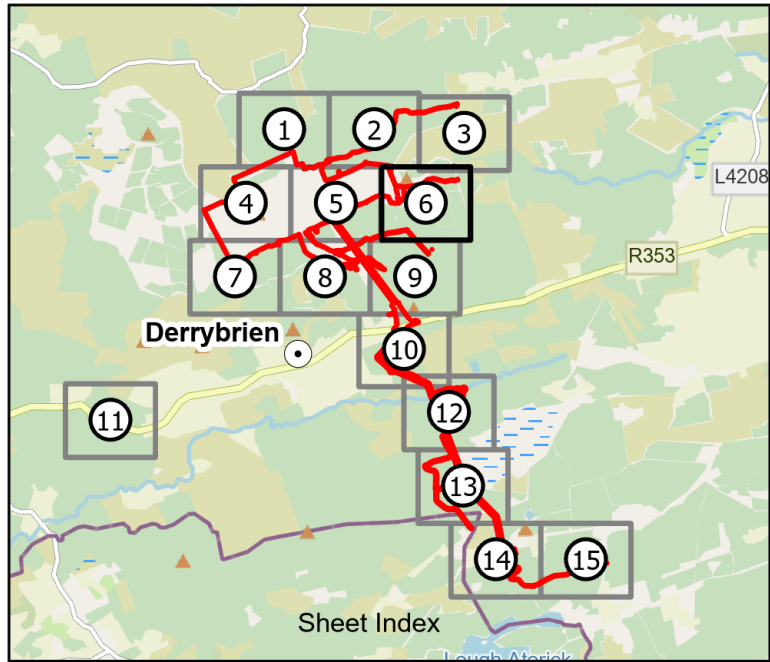

Notes:

- Drawing prepared using Irish Transverse Mercator (ITM) Map Grid.

Drawing Number	Drawing Title
QS-000280-01-D460-033-001-000	Existing Turbine Foundations – Types A,B and C, proposed to remain in situ
QS-000280-01-D460-033-003-000	Typical sections – Existing Floating and non-floating roads and cable trench details. To remain in situ

Maps shown on drawing:
Galway 5000 sheets 3746,3747,3748,3749, 3804,3805,3806,3807, 3862,3863,3864,3865,3919,3920,3921 & 3922

0	07.04.25	Issued for Substitute Consent - Retained Development	E.O'S	D.H	H.McM	B.A
REV	DATE	REVISION DESCRIPTION	DRN	PROD	VER	APP

COPYRIGHT © ESB

ALL RIGHTS RESERVED. NO PART OF THIS WORK MAY BE MODIFIED, REPRODUCED OR COPIED IN ANY FORM OR BY ANY MEANS - GRAPHIC, ELECTRONIC OR MECHANICAL, INCLUDING PHOTOCOPYING, RECORDING, TAPING OR USED FOR ANY PURPOSE OTHER

PURPOSE OF ISSUE - PRELIMINARY UNLESS INDICATED

CLIENT APPROVAL

☐ PLANNING ☒ TENDER ☐ CONSTRUCTION ☐ AS-BUILT ☐

CLIENT

Gort Windfarms Ltd

PROJECT

Application for Substitute Consent:
Derrybrien Wind Farm Development Decommissioning Project – Retained Development

CONTRACT

DRAWING TITLE

Substitute Consent - Site Layout Map – Sheet 6

PRODUCTION UNIT

Civil Environmental & Renewable Engineering

ESB

Energy for generations

Engineering and Major Projects,
One Dublin Airport Central, Dublin Airport,
Cloghran, Co. Dublin, K67 XF72, Ireland.
Tel: +353 (0)1 703 8000 Web: www.esb.ie
Engineering and Major Projects is a division of ESB

DRAWN	PRODUCED	VERIFIED	APPROVED	APPROVAL DATE
E.O'Shea	D.Hogan	H.McMeel	B.Allen	24/04/2025
CLIENT REF.	NO. OF SHEETS	SIZE	SCALE	
	6/15	A1	1:2,500	

DRAWING NUMBER

QS-000280-01-D460-032-006-000