



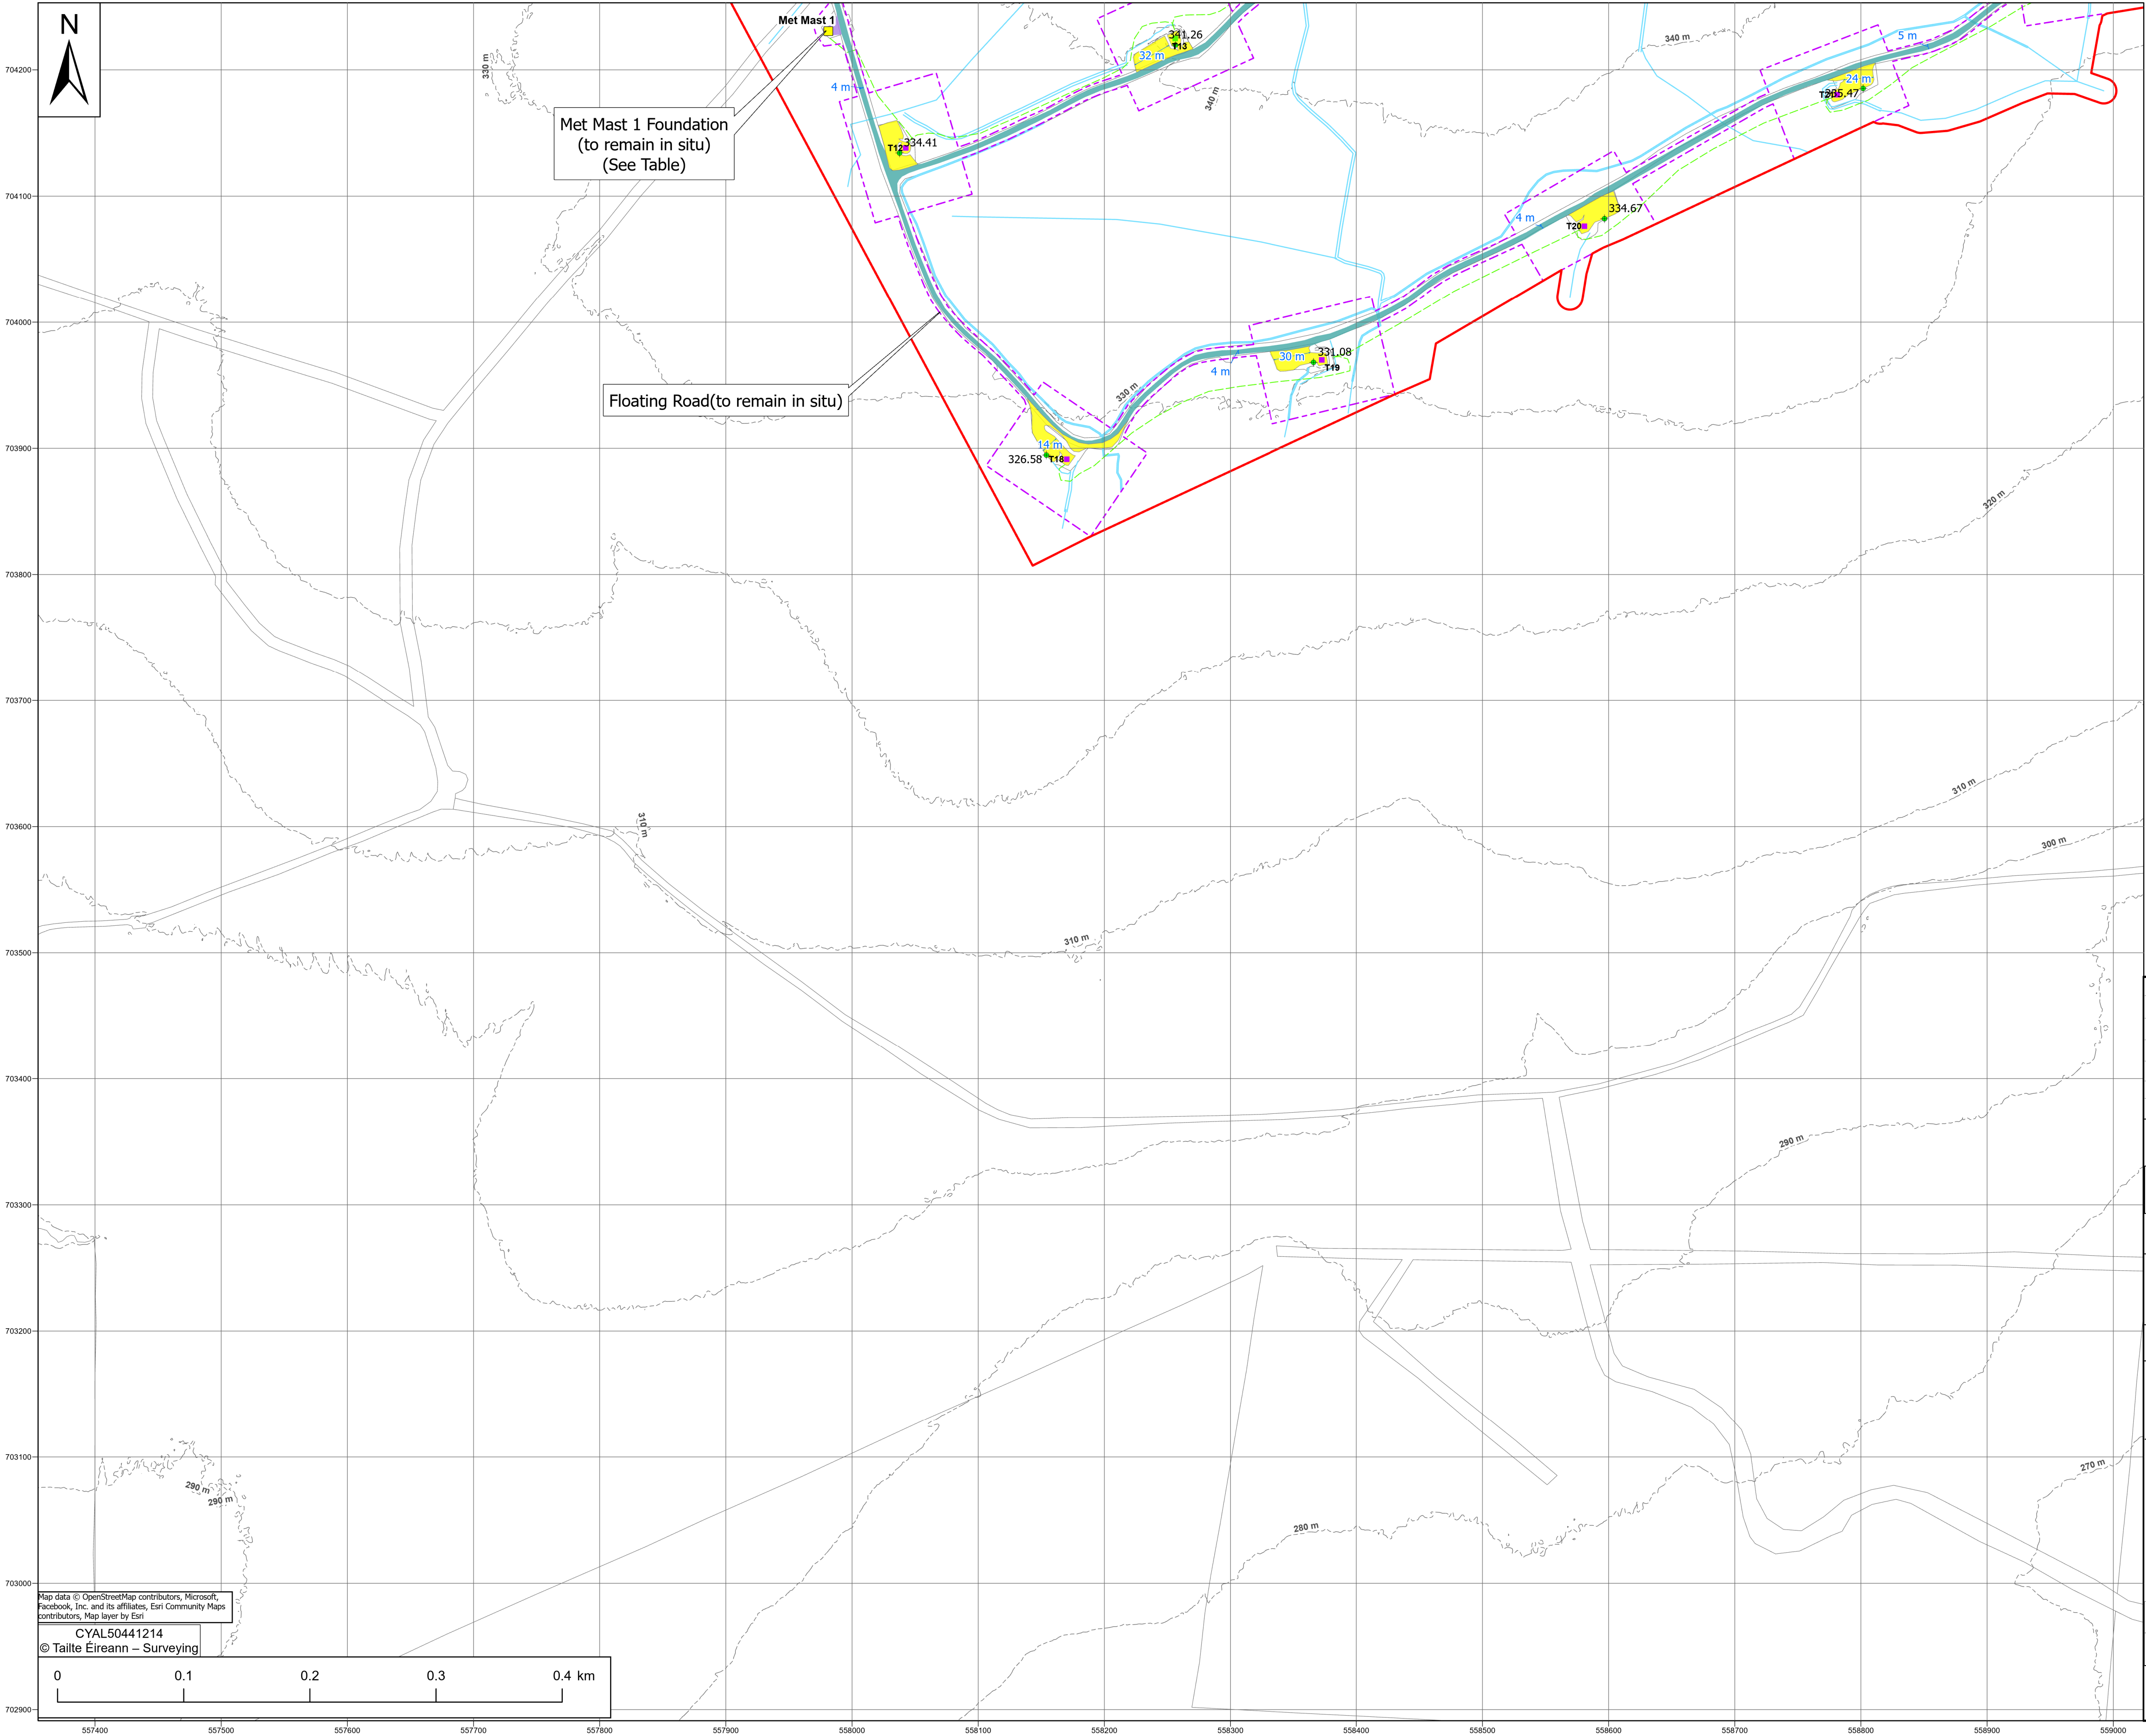

Legend

Substitute Consent	Met Mast Handstanding Area (to remain in situ)	Bridge Repairs
Decommissioning Application Boundary (Other Application)	Turbine Handstands (to remain in situ)	Indicative Levels
Met Mast Foundations (to remain in situ)	MV cables (approximate location) (to remain in situ)	Coillte track (to remain in situ)
Floating Road (to remain in situ)	Drainage (to remain in situ)	Contours

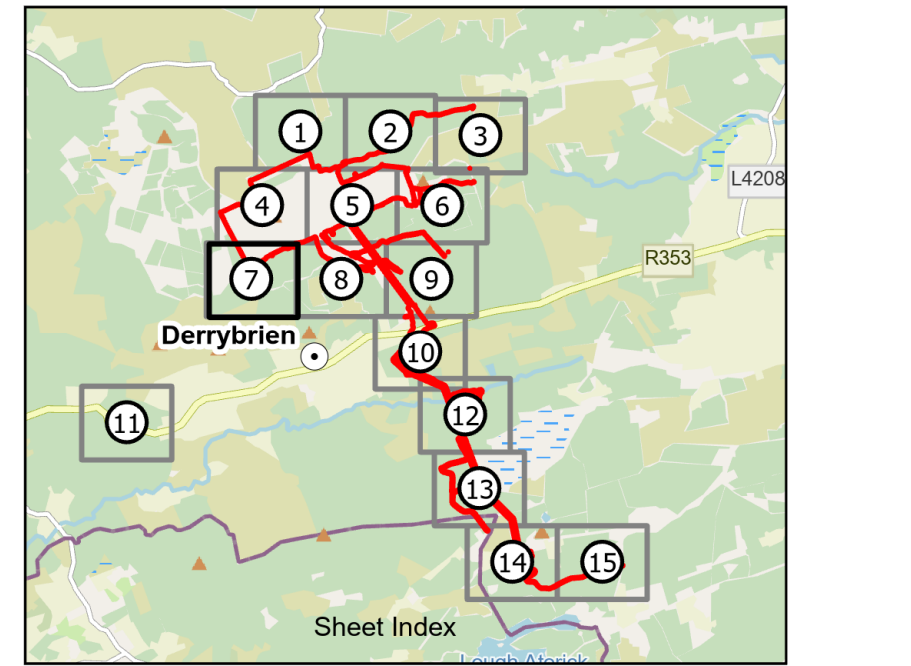

Notes:
- Drawing prepared using Irish Transverse Mercator (ITM) Map Grid.

Drawing Number	Drawing Title
QS-000280-01-D460-033-001-000	Existing Turbine Foundations – Types A,B and C, proposed to remain in situ
QS-000280-01-D460-033-002-000	Existing Met Masts 1 & 2 Foundations. To remain in situ
QS-000280-01-D460-033-003-000	Typical sections – Existing Floating and non-floating roads and cable trench details. To remain in situ

Maps shown on drawing:
Galway 5000 sheets 3746,3747,3748,3749, 3804,3805,3806,3807, 3862,3863,3864,3865,3919,3920,3921 & 3922

0	07.04.25	Issued for Substitute Consent - Retained Development	E.O'S	D.H	H.McM	B.A
REV	DATE	REVISION DESCRIPTION	DRN	PROD	VER	APP
COPYRIGHT © ESB						
ALL RIGHTS RESERVED. NO PART OF THIS WORK MAY BE MODIFIED, REPRODUCED OR COPIED IN ANY FORM OR BY ANY MEANS - GRAPHIC, ELECTRONIC OR MECHANICAL, INCLUDING PHOTOCOPYING, RECORDING, TAPING OR USED FOR ANY PURPOSE OTHER						
PURPOSE OF ISSUE - PRELIMINARY UNLESS INDICATED						
CLIENT	☐ PLANNING	☒ TENDER	☐ CONSTRUCTION	☐ AS-BUILT		
APPROVAL						
CLIENT	Gort Windfarms Ltd					
PROJECT	Application for Substitute Consent: Derrybrien Wind Farm Development Decommissioning Project – Retained Development					
CONTRACT						
DRAWING TITLE	Substitute Consent - Site Layout Map – Sheet 7					
PRODUCTION UNIT	Civil Environmental & Renewable Engineering					
Engineering and Major Projects, One Dublin Airport Central, Dublin Airport, Cloghran, Co. Dublin, K67 XF72, Ireland. Tel: +353 (0)1 703 8000 Web: www.esb.ie Engineering and Major Projects is a division of ESB						
DRAWN	PRODUCED	VERIFIED	APPROVED	APPROVAL DATE		
E.O'Shea	D.Hogan	H.McMeel	B.Allen	24/04/2025		
CLIENT REF.	NO. OF SHEETS		SIZE	SCALE		
	7/15		A1	1:2,500		
DRAWING NUMBER			SHEET		REV	
QS-000280-01-D460-032-007-000						