


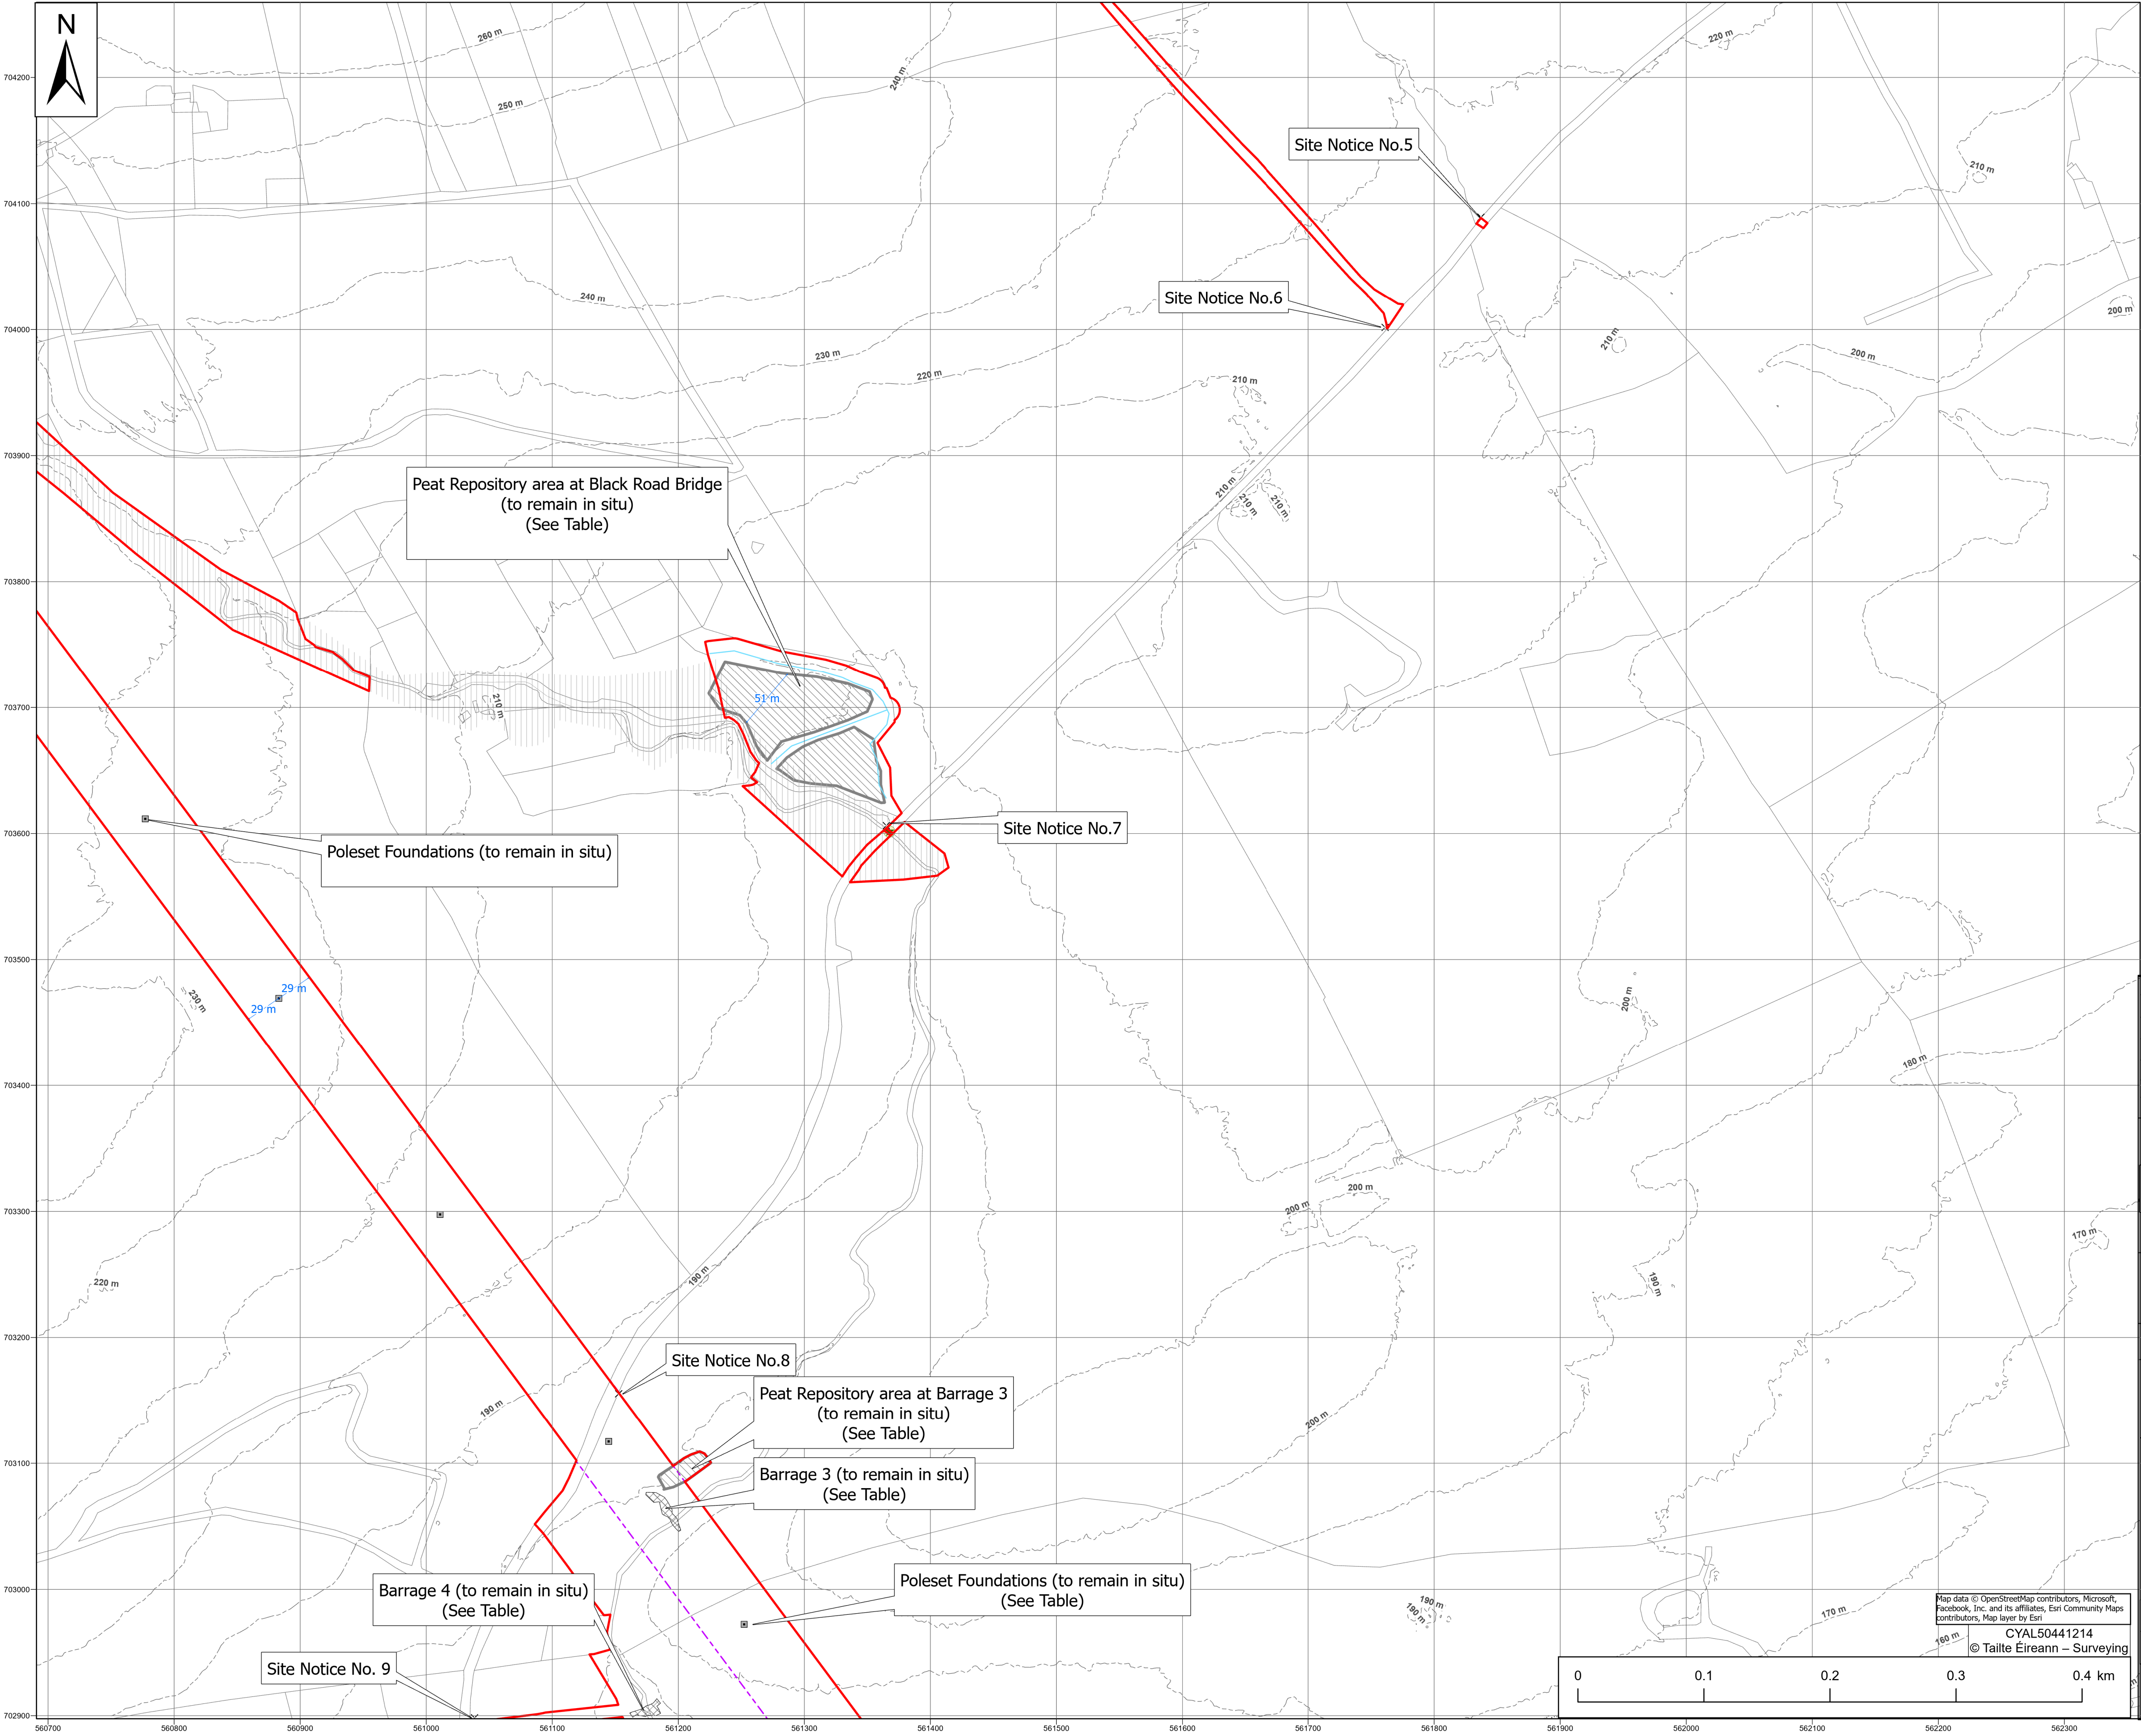

Legend

Substitute Consent

Application Boundary

Application Boundary (Other Application)

Estimated extent of peat debris flow

Peat Repository (to remain in situ)

Barrages (to remain in situ)

Contours

Site Notice

Mast Foundation Types: (To remain in situ)

Poleset Foundation

Drainage (to remain in situ)

Notes:

- Drawing prepared using Irish Transverse Mercator (ITM) Map Grid.

Drawing Number	Drawing Title
QS-000280-01-D460-036-002-000	Foundation details for Type 60 New 90 steel tower - Foundation type 'B'
QS-000280-01-D460-036-003-000	Foundation details for Type 60 New 90 steel tower - Foundation type 'C'
QS-000280-01-D460-036-004-000	Foundation details for Type 61 steel angle tower - Foundation type 'B'
QS-000280-01-D460-036-005-000	Foundation details for Type 61 steel tower - Foundation type 'C'
QS-000280-01-D460-036-006-000	Foundation details for Type 148E steel tower - Foundation type 'D'
QS-000280-01-D460-037-004-000	Barrage 3 and Associated Repository-Plan, proposed to remain in situ
QS-000280-01-D460-037-005-000	Barrage 3 and Associated Repository-Sections, proposed to remain in situ
QS-000280-01-D460-037-006-000	Barrage 4 Plan and Sections, proposed to remain in situ
QS-000280-01-D460-037-009-000	Peat Repository at Black Road Bridge, proposed to remain in situ

Maps shown on drawing:
Galway 5000 sheets 3746,3747,3748,3749, 3804,3805,3806,3807, 3862,3863,3864,3865,3919,3920,3921 & 3922

0	07.04.25	Issued for Substitute Consent - Retained Development	E.O'S	D.H	H.McM	B.A
REV	DATE	REVISION DESCRIPTION	DRN	PROD	VER	APP

COPYRIGHT © ESB

ALL RIGHTS RESERVED. NO PART OF THIS WORK MAY BE MODIFIED, REPRODUCED OR COPIED IN ANY FORM OR BY ANY MEANS - GRAPHIC, ELECTRONIC OR MECHANICAL, INCLUDING PHOTOCOPYING, RECORDING, TAPING OR USED FOR ANY PURPOSE OTHER

PURPOSE OF ISSUE - PRELIMINARY UNLESS INDICATED

CLIENT ☐ PLANNING ☒ TENDER ☐ CONSTRUCTION ☐ AS-BUILT ☐

CLIENT
Gort Windfarms Ltd

PROJECT
Application for Substitute Consent:
Derrybrien Wind Farm Development Decommissioning Project – Retained Development

CONTRACT

DRAWING TITLE
Substitute Consent - Site Layout Map – Sheet 9

PRODUCTION UNIT
Civil Environmental & Renewable Engineering

ESB

Energy for generations

Engineering and Major Projects,
One Dublin Airport Central, Dublin Airport,
Cloghran, Co. Dublin, K67 XF72, Ireland.
Tel: +353 (0)1 703 8000 Web: www.esb.ie
Engineering and Major Projects is a division of ESB

DRAWN E.O'Shea	PRODUCED D.Hogan	VERIFIED H.McMeel	APPROVED B.Allen	APPROVAL DATE 24/04/2025
CLIENT REF.		NO. OF SHEETS 9/15	SIZE A1	SCALE 1:2,500

DRAWING NUMBER
QS-000280-01-D460-032-009-000

SHEET
9

REV