



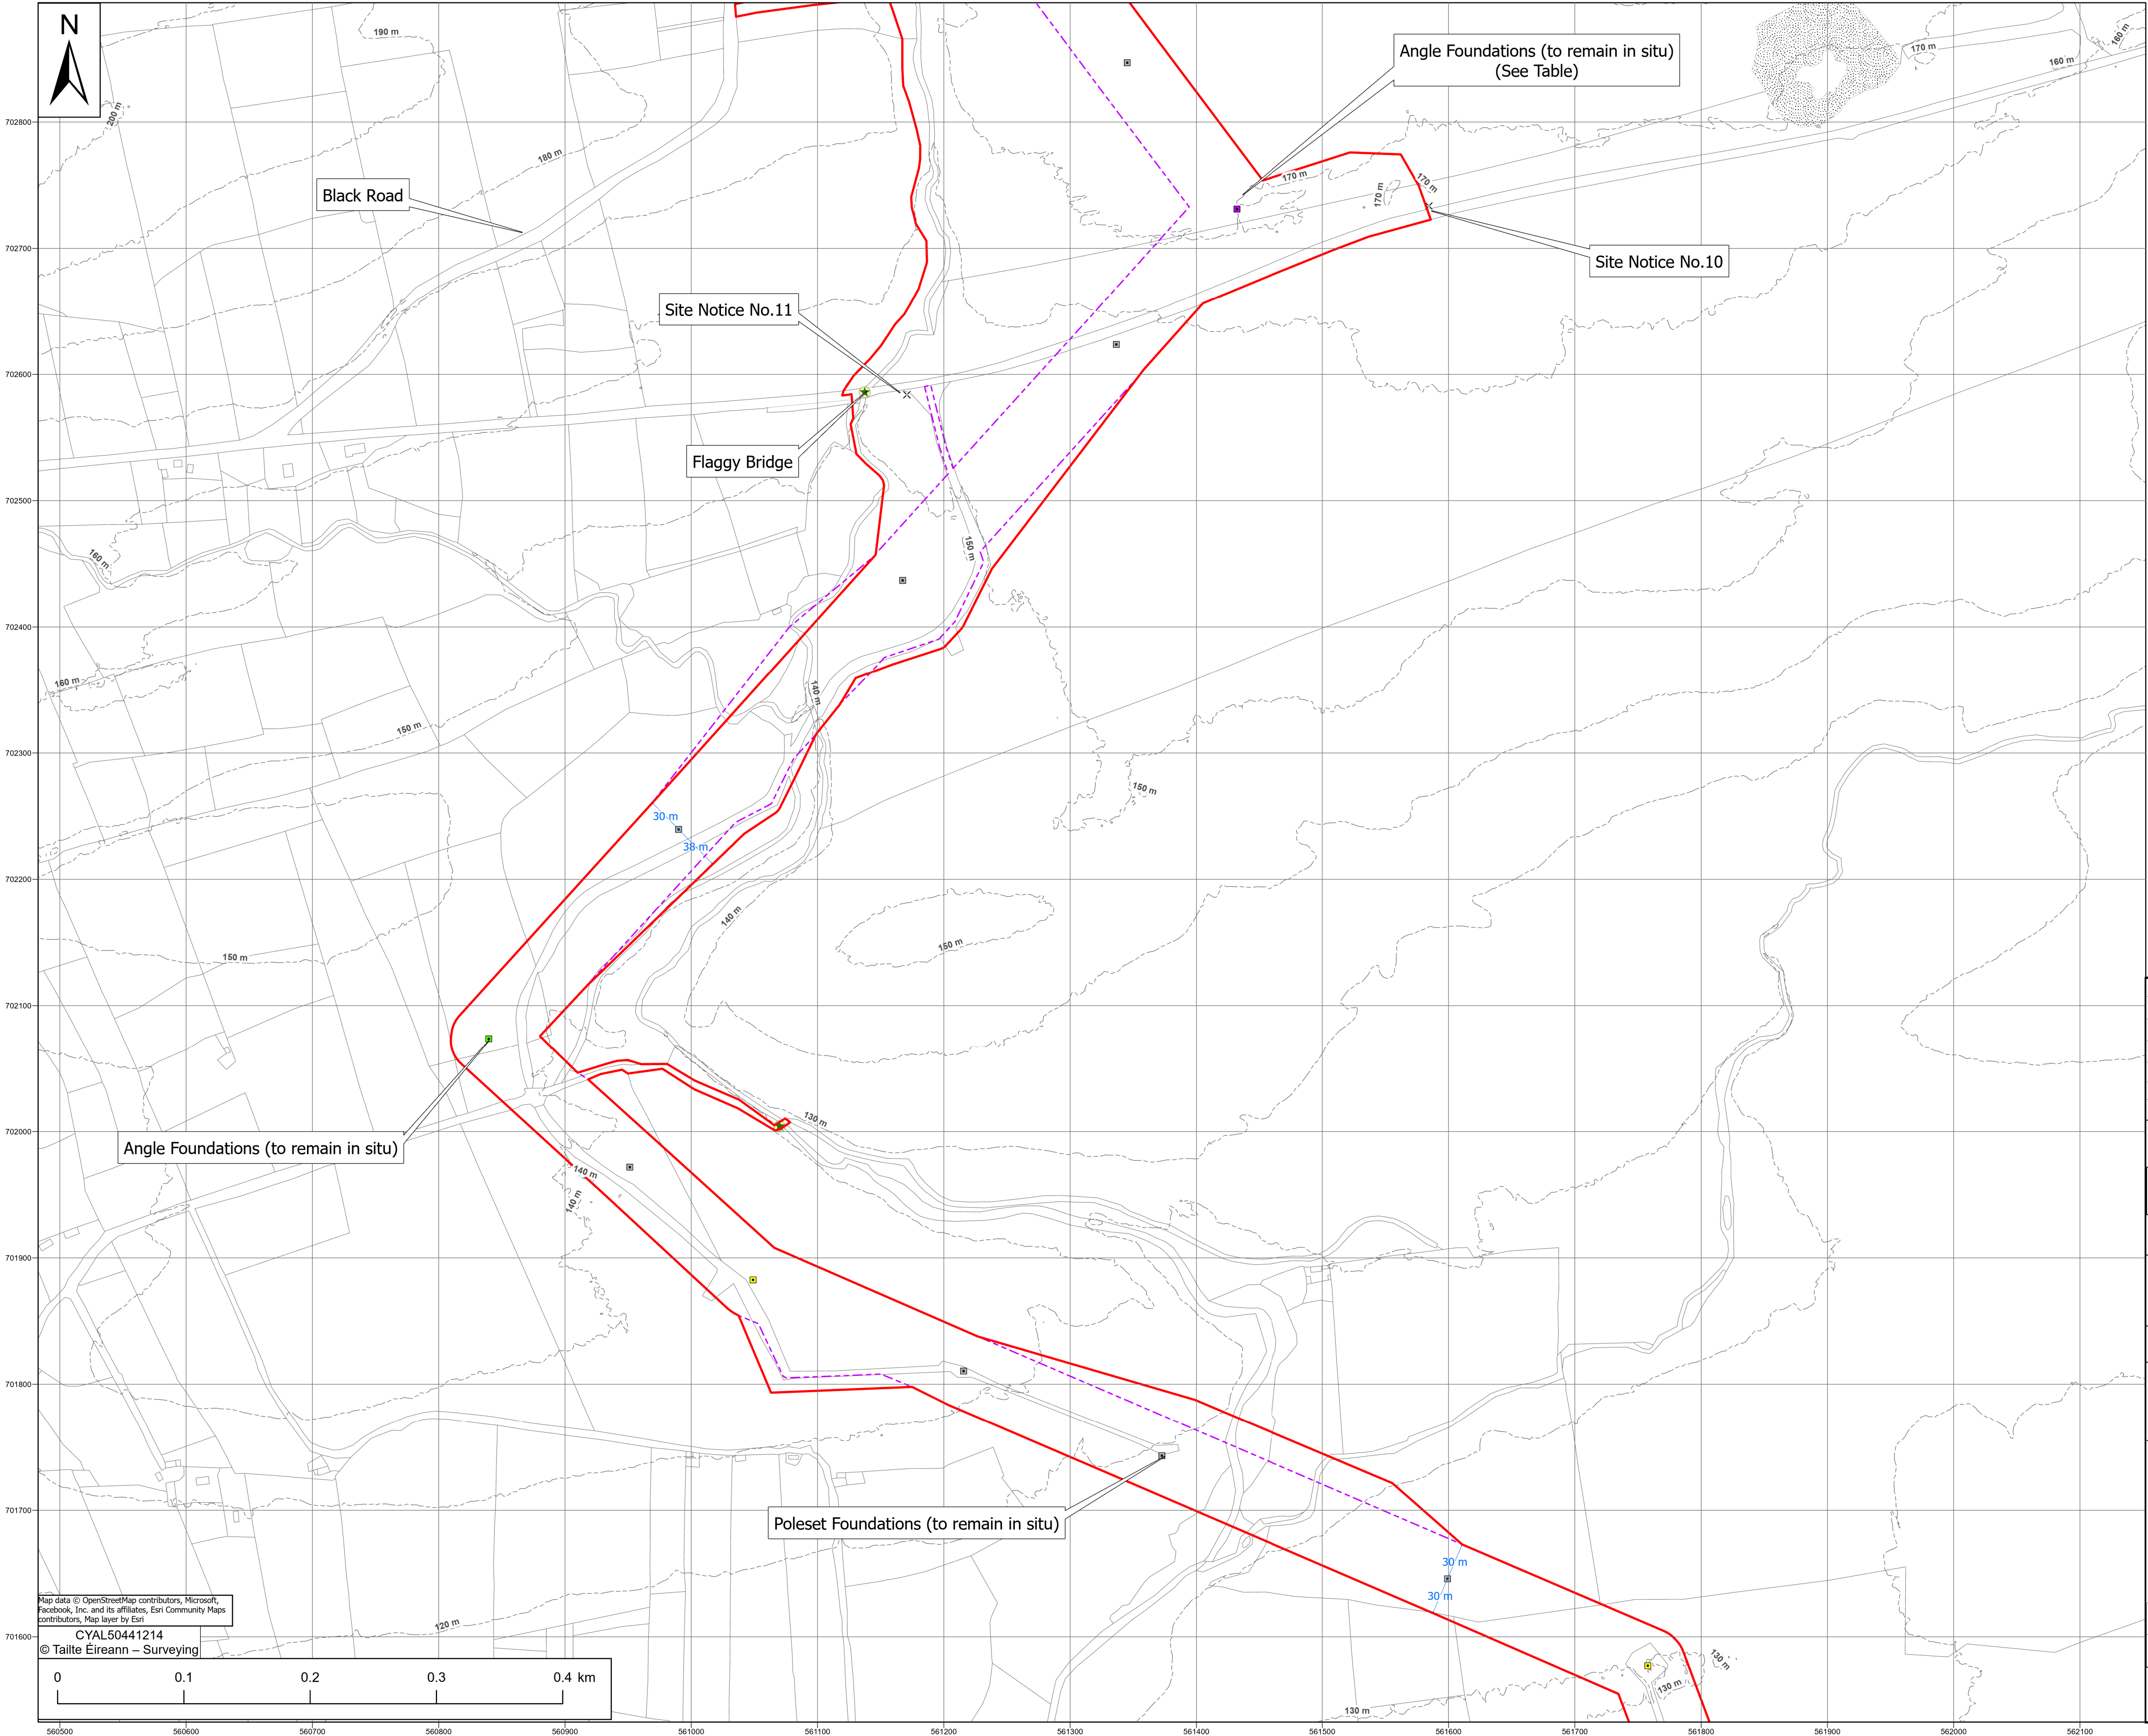

Legend

- Substitute Consent Application Boundary
- Decommissioning Application Boundary (Other Application)
- Site Notice
- Bridge Repairs
- Contours
- Mast Foundation Types:(To remain in situ)
- Poleset Foundation
- Angle Type 60, Foundation Type B
- Angle Type 60, Foundation Type C
- Angle Type 61, Foundation Type B
- Drainage (to remain in situ)

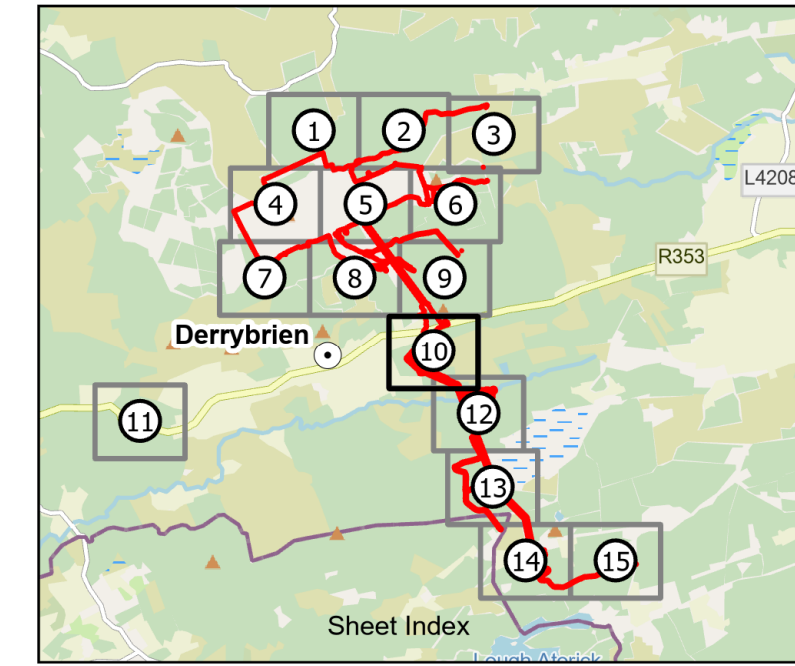

Notes:
- Drawing prepared using Irish Transverse Mercator (ITM) Map Grid.

Drawing Number	Drawing Title
QS-000280-01-D460-036-002-000	Foundation details for Type 60 New 80 steel tower - Foundation type 'B'
QS-000280-01-D460-036-003-000	Foundation details for Type 60 New 80 steel tower - Foundation type 'C'
QS-000280-01-D460-036-004-000	Foundation details for Type 61 steel angle tower - Foundation type 'B'
QS-000280-01-D460-036-005-000	Foundation details for Type 61 steel tower - Foundation type 'C'
QS-000280-01-D460-036-006-000	Foundation details for Type 148E steel tower - Foundation type 'D'

Maps shown on drawing:
Galway 5000 sheets 3746,3747,3748,3749, 3804,3805,3806,3807, 3862,3863,3864,3865,3919,3920,3921 & 3922

0	07.04.25	Issued for Planning Permission for Proposed Development Works	E.O'S	D.H	H.McM	B.A
REV	DATE	REVISION DESCRIPTION	DRN	PROD	VER	APP
COPYRIGHT © ESB						
ALL RIGHTS RESERVED. NO PART OF THIS WORK MAY BE MODIFIED, REPRODUCED OR COPIED IN ANY FORM OR BY ANY MEANS - GRAPHIC, ELECTRONIC OR MECHANICAL, INCLUDING PHOTOCOPYING, RECORDING, TAPING OR USED FOR ANY PURPOSE OTHER						
PURPOSE OF ISSUE - PRELIMINARY UNLESS INDICATED						
CLIENT APPROVAL	PLANNING	☒ TENDER	CONSTRUCTION	AS-BUILT		
CLIENT Gort Windfarms Ltd						
PROJECT Application for Substitute Consent: Derrybrien Wind Farm Development Decommissioning Project – Retained Development						
CONTRACT						
DRAWING TITLE Substitute Consent - Site Layout Map – Sheet 10						
PRODUCTION UNIT Civil Environmental & Renewable Engineering						
Energy for generations Engineering and Major Projects, One Dublin Airport Central, Dublin Airport, Cloughran, Co. Dublin, K67 XF72, Ireland. Tel: +353 (0)1 703 8000 Web: www.esb.ie Engineering and Major Projects is a division of ESB						
DRAWN E.O'Shea	PRODUCED D.Hogan	VERIFIED H.McMeel	APPROVED B.Allen	APPROVAL DATE 24/04/2025		
CLIENT REF.			NO. OF SHEETS 10/15	SIZE A1	SCALE 1:2,500	
DRAWING NUMBER QS-000280-01-D460-032-010-000			SHEET REV			