


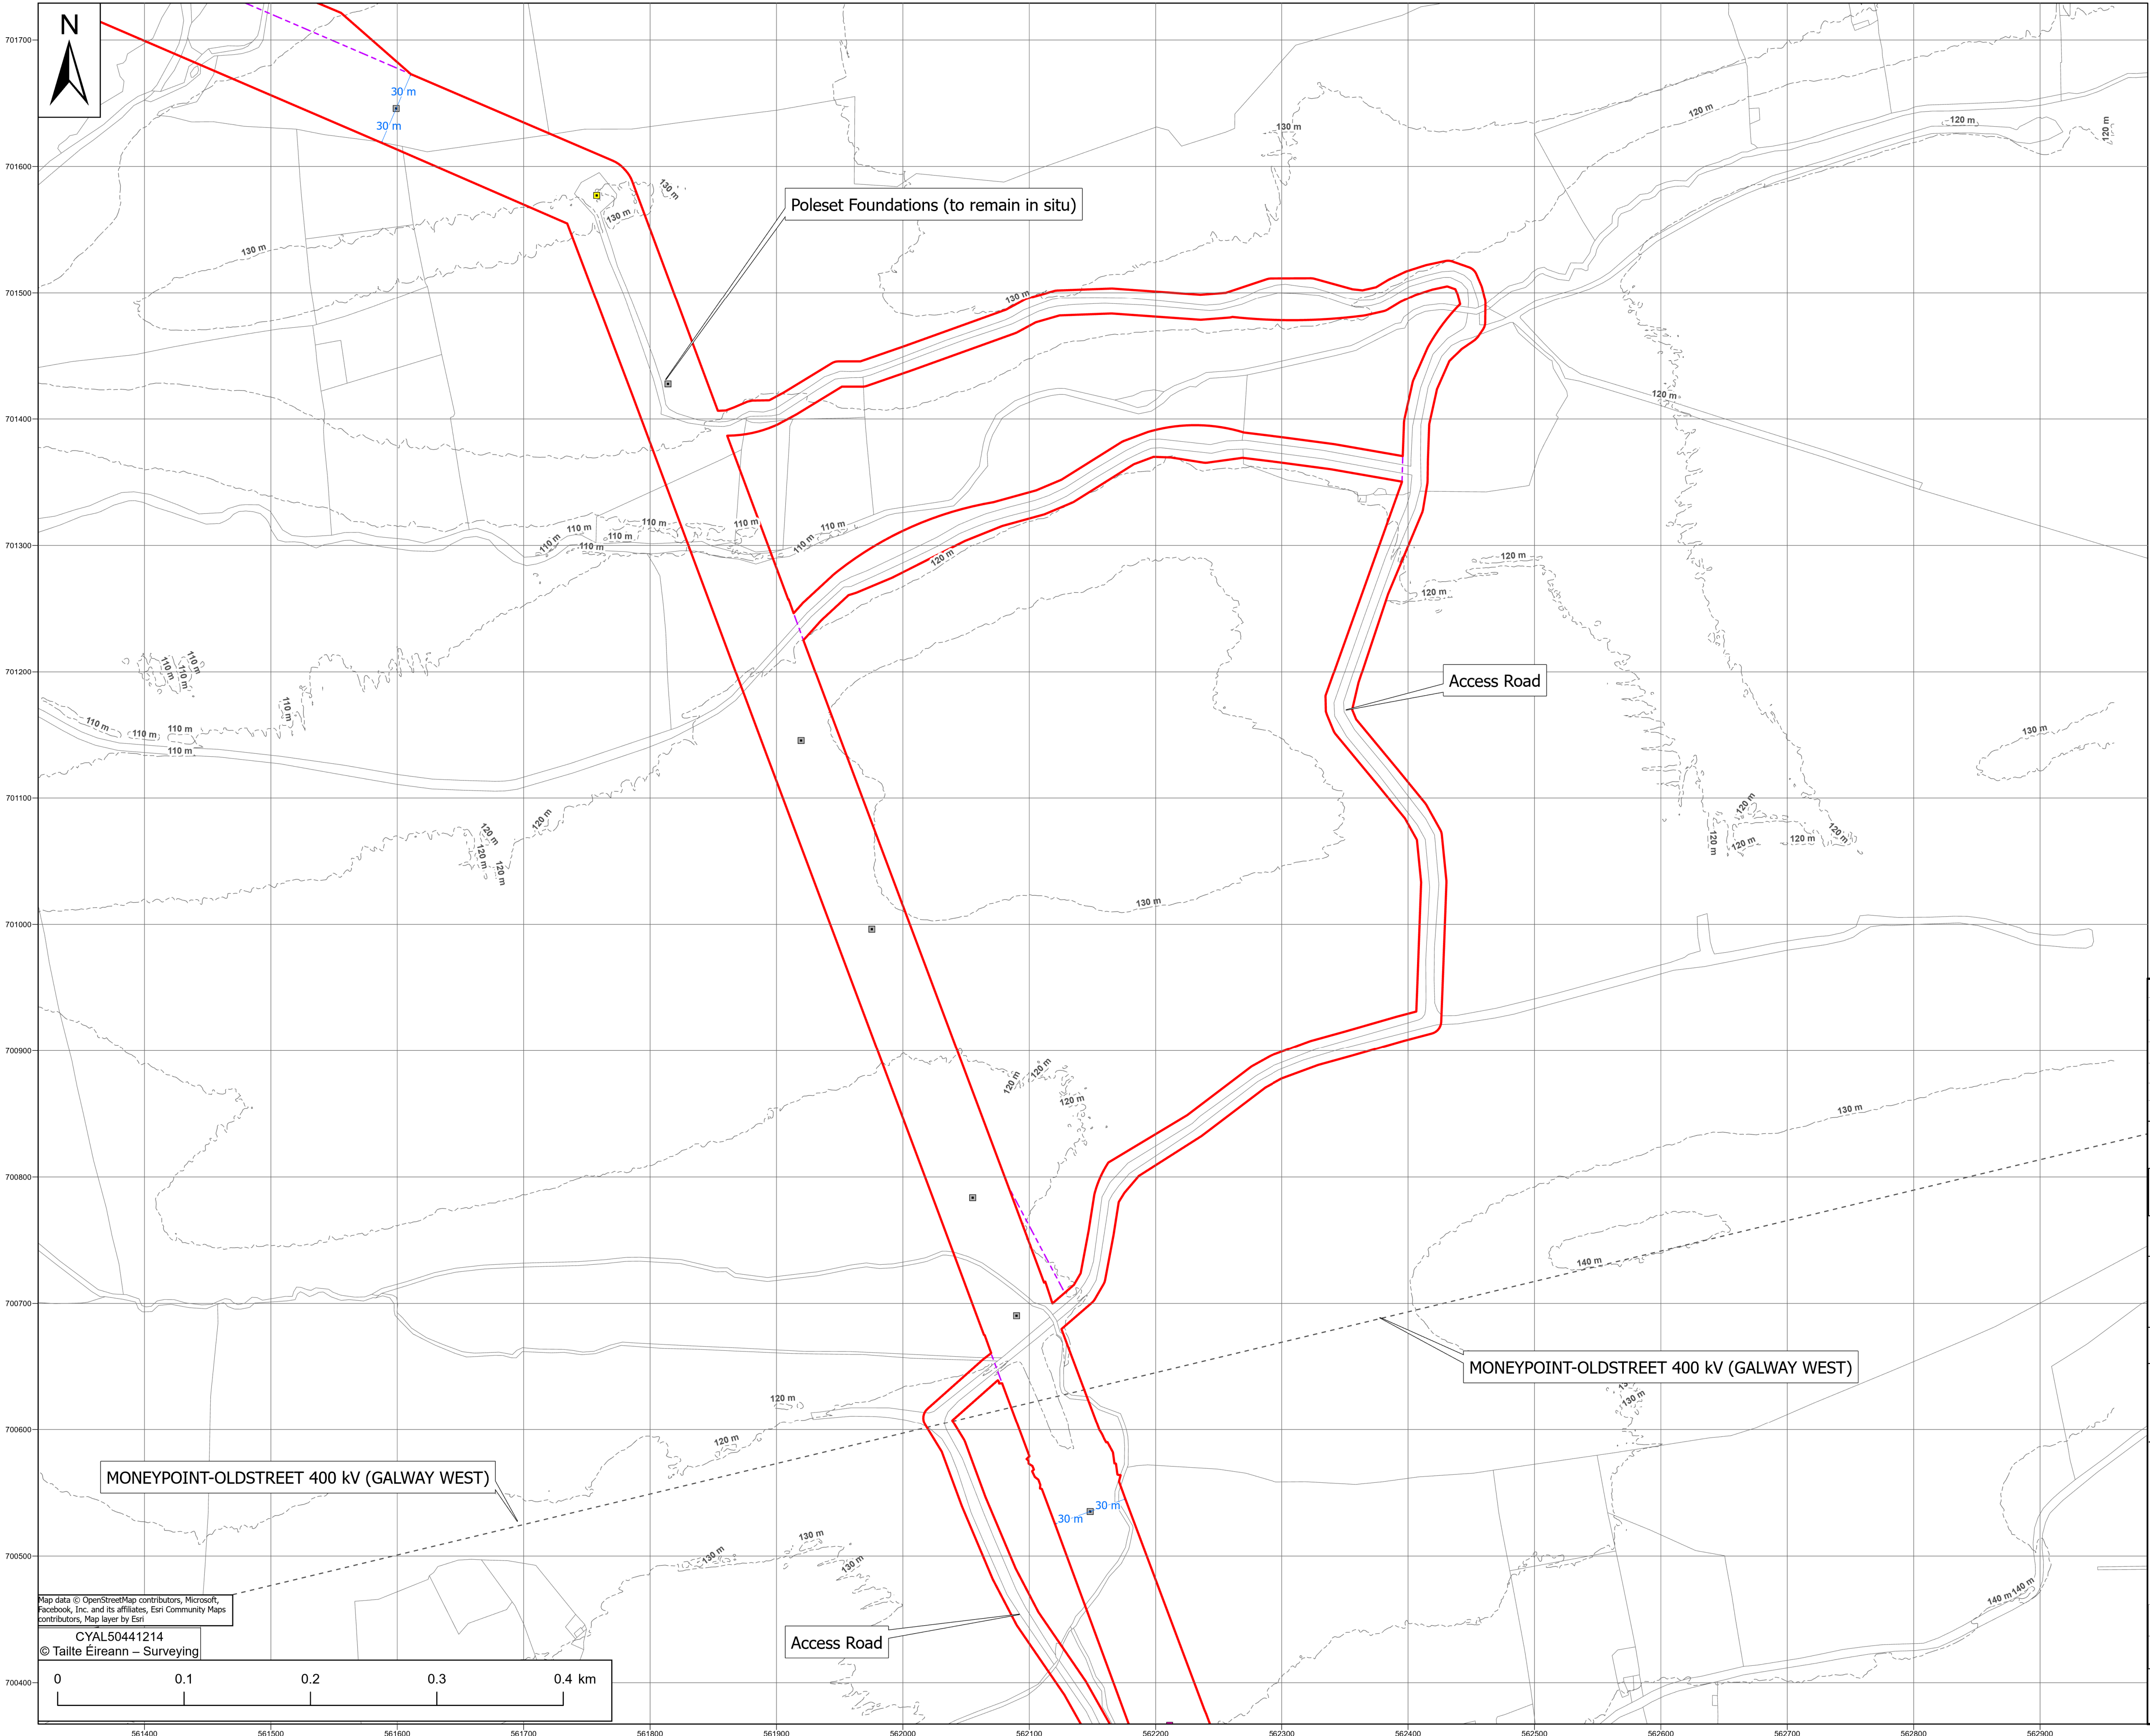

Legend

- Substitute Consent Application Boundary
- Decommissioning Application Boundary (Other Application)
- Contours
- Angle Type 60, Foundation Type C
- Intermediate Type 61, Foundation Type B
- Drainage (to remain in situ)
- Mast Foundation types: (To remain in situ)
- Poleset Foundation

Notes:

- Drawing prepared using Irish Transverse Mercator (ITM) Map Grid.

Maps shown on drawing:
Galway 5000 sheets 3746,3747,3748,3749, 3804,3805,3806,3807, 3862,3863,3864,3865,3919,3920,3921 & 3922

0	07.04.25	Issued for Substitute Consent - Retained Development	E.O'S	D.H	H.McM	B.A
REV	DATE	REVISION DESCRIPTION	DRN	PROD	VER	APP

COPYRIGHT © ESB

ALL RIGHTS RESERVED. NO PART OF THIS WORK MAY BE MODIFIED, REPRODUCED OR COPIED IN ANY FORM OR BY ANY MEANS - GRAPHIC, ELECTRONIC OR MECHANICAL, INCLUDING PHOTOCOPYING, RECORDING, TAPING OR USED FOR ANY PURPOSE OTHER

PURPOSE OF ISSUE - PRELIMINARY UNLESS INDICATED

CLIENT ☐ PLANNING ☒ TENDER ☐ CONSTRUCTION ☐ AS-BUILT ☐

CLIENT **Gort Windfarms Ltd**

PROJECT **Application for Substitute Consent: Derrybrien Wind Farm Development Decommissioning Project – Retained Development**

CONTRACT

DRAWING TITLE **Substitute Consent - Site Layout Map – Sheet 12**

PRODUCTION UNIT **Civil Environmental & Renewable Engineering**

Engineering and Major Projects,
One Dublin Airport Central, Dublin Airport,
Cloghran, Co. Dublin, K67 XF72, Ireland.
Tel: +353 (0)1 703 8000 Web: www.esb.ie
Engineering and Major Projects is a division of ESB

DRAWN	PRODUCED	VERIFIED	APPROVED	APPROVAL DATE
E.O'Shea	D.Hogan	H.McMeel	B.Allen	24/04/2025
CLIENT REF.	NO. OF SHEETS	SIZE	SCALE	
	12/15	A1	1:2,500	

DRAWING NUMBER	SHEET	REV
QS-000280-01-D460-032-012-000		