


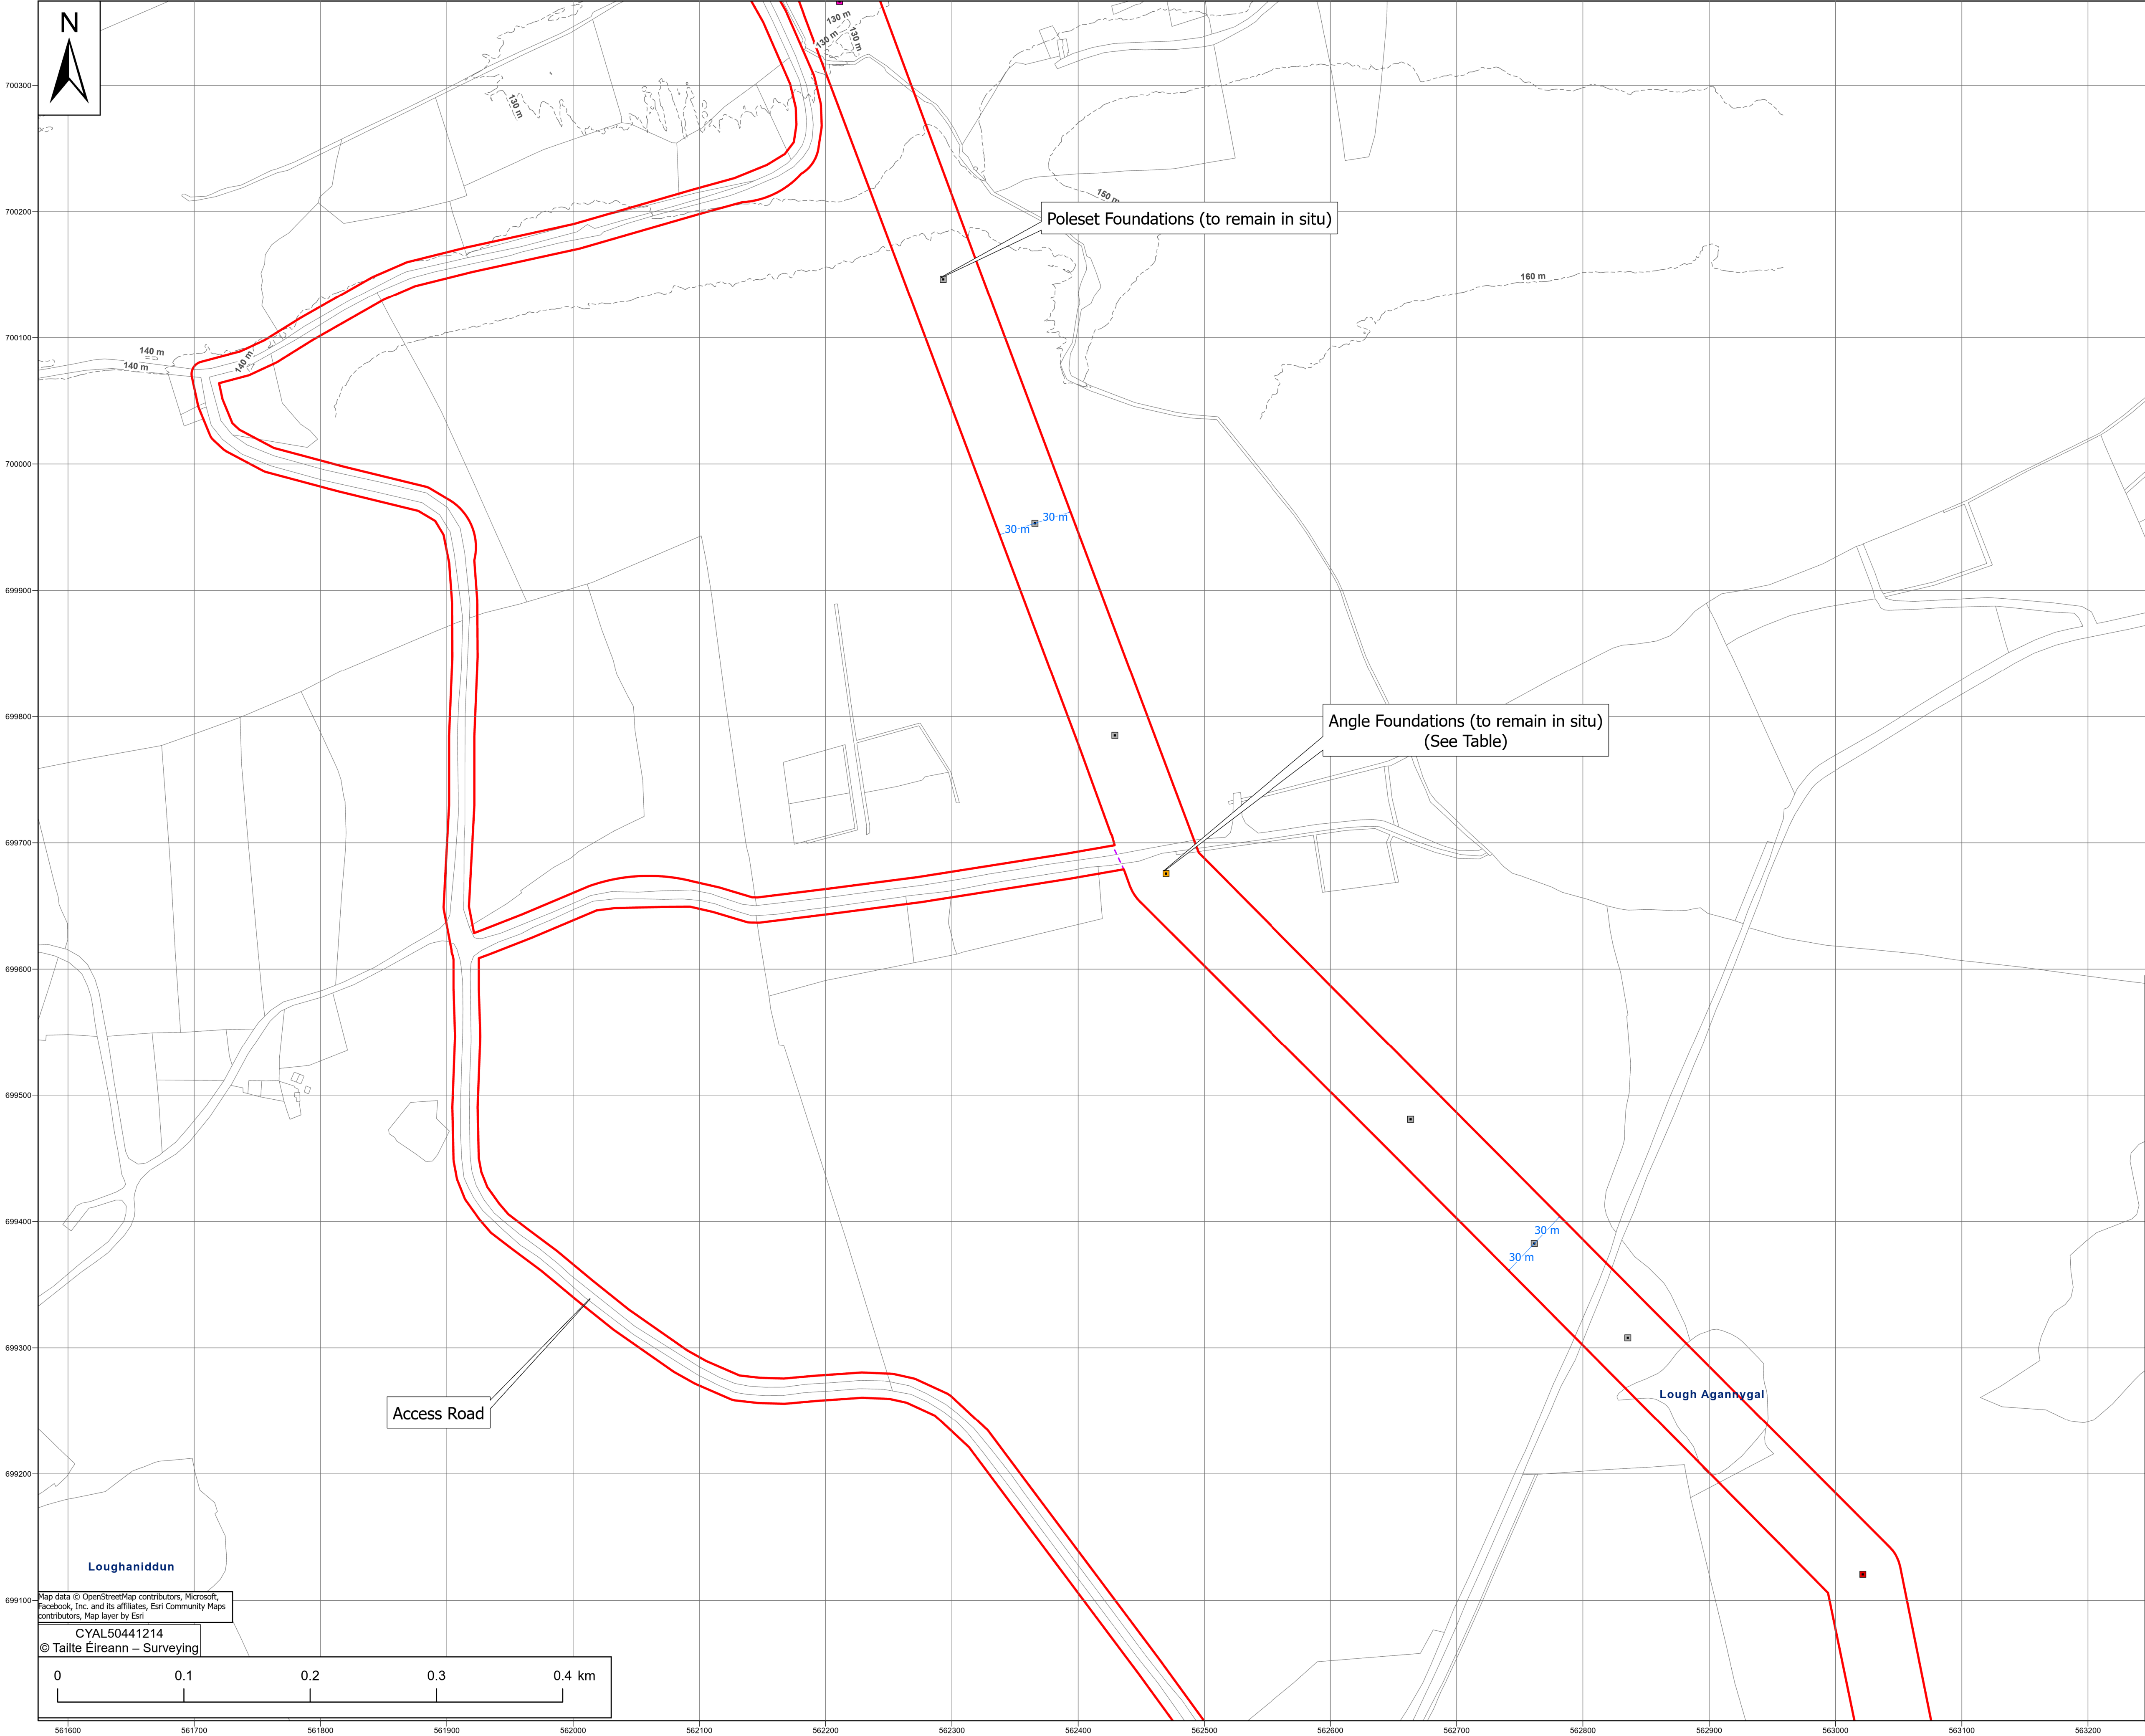

Legend

Substitute Consent Application Boundary

Decommissioning Application Boundary (Other Application)

Contours

Poleaset Foundation

Angle Type 60, Foundation Type B

Angle Type 60, Foundation Type C

Angle Type 61, Foundation Type B

Angle Type 61, Foundation Type C

Angle Type 149E, Foundation Type D

Intermediate Type B 61, Foundation Type B

End Type 61, Foundation Type C

Mast Foundation Types:(To remain in situ)

Poleaset Foundation

Angle Type 60, Foundation Type B

Angle Type 60, Foundation Type C

1

2

3

4

5

6

7

8

9

10

11

12

13

14

15

Derrybrien

Sheet Index

Notes:

- Drawing prepared using Irish Transverse Mercator (ITM) Map Grid.

Drawing Number	Drawing Title
QS-000280-01-D460-036-002-000	Foundation details for Type 60 New 90 steel tower - Foundation type 'B'
QS-000280-01-D460-036-003-000	Foundation details for Type 60 New 90 steel tower - Foundation type 'C'
QS-000280-01-D460-036-004-000	Foundation details for Type 61 steel angle tower - Foundation type 'B'
QS-000280-01-D460-036-005-000	Foundation details for Type 61 steel tower - Foundation type 'C'
QS-000280-01-D460-036-006-000	Foundation details for Type 149E steel tower - Foundation type 'D'

Maps shown on drawing:
Galway 5000 sheets 3746,3747,3748,3749, 3804,3805,3806,3807, 3862,3863,3864,3865,3919,3920,3921 & 3922

REV	DATE	REVISION DESCRIPTION	DRN	PROD	VER	APP
0	07.04.25	Issued for Substitute Consent - Retained Development	E.O'S	D.H	H.McM	B.A

COPYRIGHT © ESB

ALL RIGHTS RESERVED. NO PART OF THIS WORK MAY BE MODIFIED, REPRODUCED OR COPIED IN ANY FORM OR BY ANY MEANS - GRAPHIC, ELECTRONIC OR MECHANICAL, INCLUDING PHOTOCOPYING, RECORDING, TAPING OR USED FOR ANY PURPOSE OTHER

PURPOSE OF ISSUE - PRELIMINARY UNLESS INDICATED

CLIENT APPROVAL ☐ PLANNING ☒ TENDER ☐ CONSTRUCTION ☐ AS-BUILT ☐

CLIENT

Gort Windfarms Ltd

PROJECT

Application for Substitute Consent:
Derrybrien Wind Farm Development Decommissioning Project – Retained Development

CONTRACT

DRAWING TITLE

Substitute Consent - Site Layout Map – Sheet 13

PRODUCTION UNIT

Civil Environmental & Renewable Engineering

ESB

Energy for generations

Engineering and Major Projects,
One Dublin Airport Central, Dublin Airport,
Cloghran, Co. Dublin, K67 XF72, Ireland.
Tel: +353 (0)1 703 8000 Web: www.esb.ie
Engineering and Major Projects is a division of ESB

DRAWN **E.O'Shea** PRODUCED **D.Hogan** VERIFIED **H.McMeel** APPROVED **B.Allen** APPROVAL DATE **25/04/2025**

CLIENT REF. NO. OF SHEETS **13/15** SIZE **A1** SCALE **1:2,500**

DRAWING NUMBER **QS-000280-01-D460-032-013-000** SHEET **13** REV