


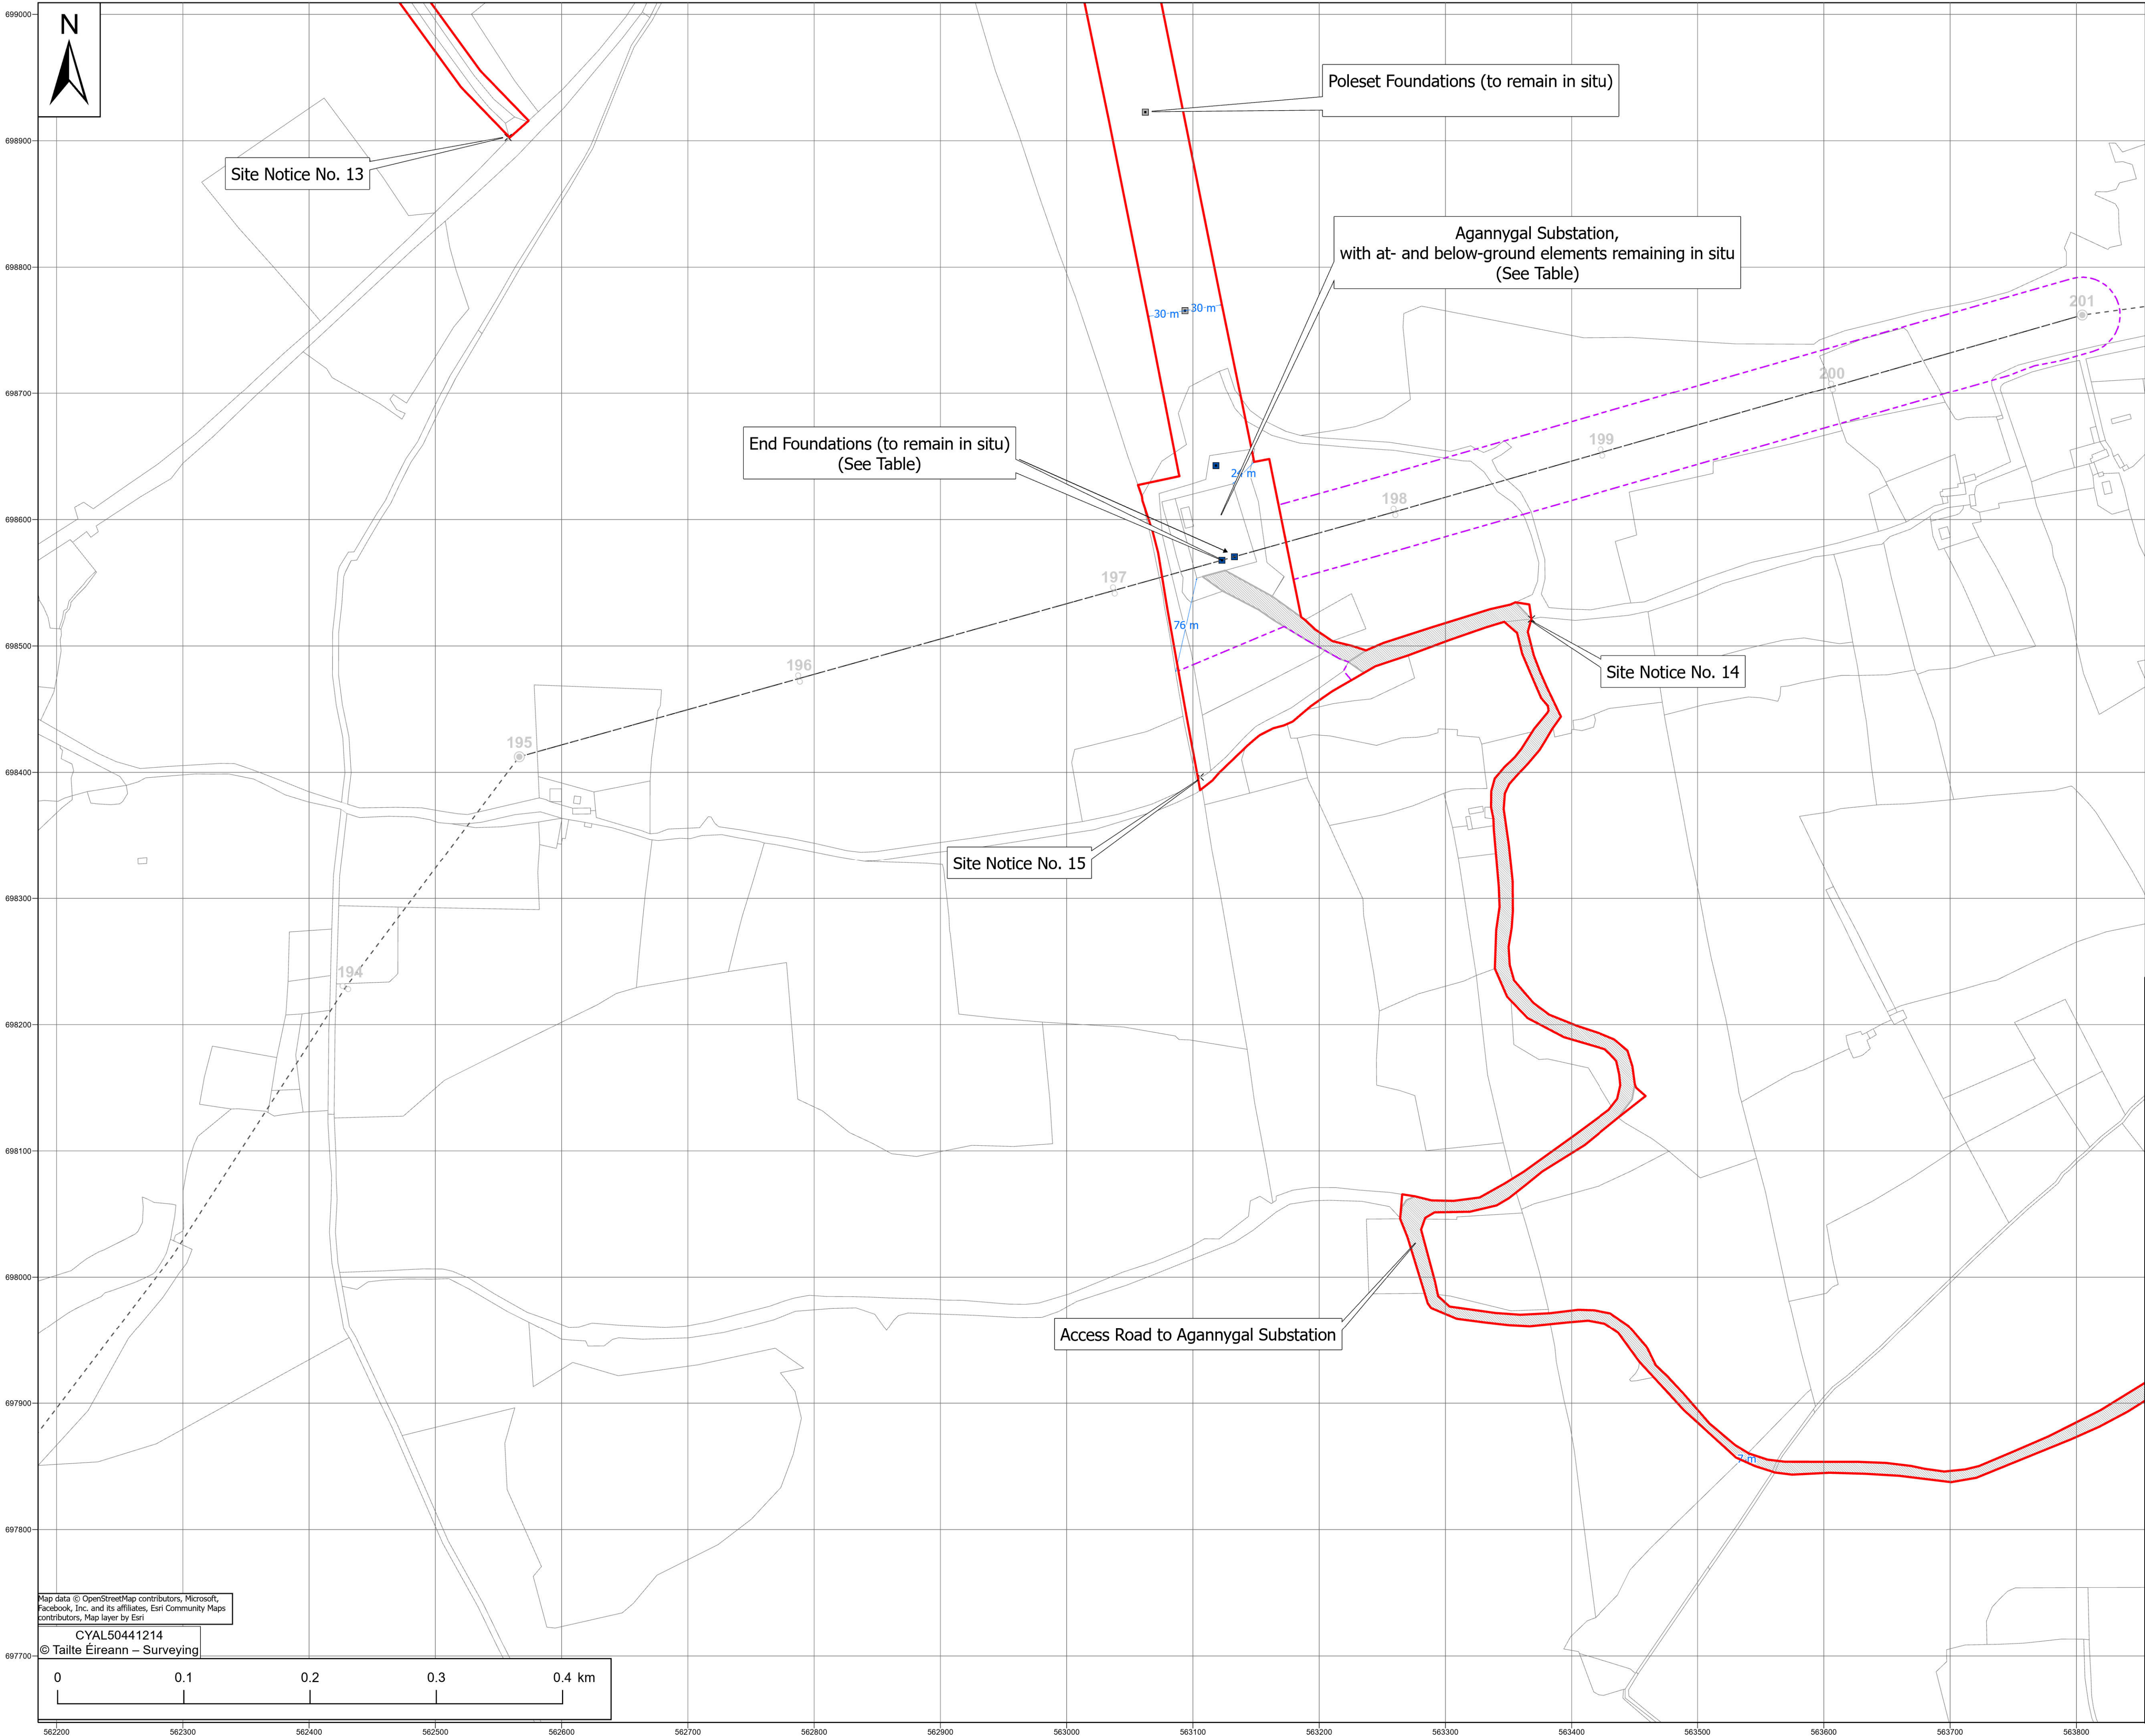

Legend

Substitute Consent Application Boundary

Decommissioning Application Boundary (Other Application)

Site Notice

Angle Masts

Poleset

Reinstated Overhead Line Route

Access Road to Agannygal Substation

Mast Foundation Types:(To remain in situ)

Poleset Foundation

Angle Type 60, Foundation Type B

Angle Type 60, Foundation Type C

Angle Type 61, Foundation Type B

Angle Type 61, Foundation Type C

Angle Type 149E, Foundation Type D

Intermediate Type 61, Foundation Type B

End Type 61, Foundation Type C

Notes:
- Drawing prepared using Irish Transverse Mercator (ITM) Map Grid.

Drawing Number	Drawing Title
QS-000280-01-D460-035-001-000	Reinstated Agannygal Substation, following decommissioning works, with at- and below-ground elements remaining in situ
QS-000280-01-D460-036-001-000	Proposed Overhead Line Route - showing below ground elements proposed to remain in situ
QS-000280-01-D460-036-002-000	Foundation details for Type 60 New 90 steel tower - Foundation type 'B'
QS-000280-01-D460-036-003-000	Foundation details for Type 60 New 90 steel tower - Foundation type 'C'
QS-000280-01-D460-036-004-000	Foundation details for Type 61 steel angle tower - Foundation type 'B'
QS-000280-01-D460-036-005-000	Foundation details for Type 61 steel tower - Foundation type 'C'

Maps shown on drawing:
Galway 5000 sheets 3746,3747,3748,3749, 3804,3805,3806,3807, 3862,3863,3864,3865,3919,3920,3921 & 3922

REV	DATE	REVISION DESCRIPTION	E.O'S	D.H	H.McM	B.A
0	07.04.25	Issued for Substitute Consent - Retained Development				

COPYRIGHT © ESB
ALL RIGHTS RESERVED. NO PART OF THIS WORK MAY BE MODIFIED, REPRODUCED OR COPIED IN ANY FORM OR BY ANY MEANS - GRAPHIC, ELECTRONIC OR MECHANICAL, INCLUDING PHOTOCOPYING, RECORDING, TAPING OR USED FOR ANY PURPOSE OTHER

PURPOSE OF ISSUE - PRELIMINARY UNLESS INDICATED

CLIENT APPROVAL

CLIENT

☐ PLANNING

☒ TENDER

☐ CONSTRUCTION

☐ AS-BUILT

Gort Windfarms Ltd

PROJECT

CONTRACT

DRAWING TITLE

PRODUCTION UNIT

Engineering and Major Projects,
One Dublin Airport Central, Dublin Airport,
Cloghran, Co. Dublin, K67 XF72, Ireland.
Tel: +353 (0)1 703 8000 Web: www.esb.ie
Engineering and Major Projects is a division of ESB

DRAWN	PRODUCED	VERIFIED	APPROVED	APPROVAL DATE
E.O'Shea	D.Hogan	H.McMeel	B.Allen	09/04/2025

CLIENT REF.	NO. OF SHEETS	SIZE	SCALE
	14/15	A1	1:2,500

DRAWING NUMBER	SHEET	REV
QS-000280-01-D460-032-014-000		