



ENVIROCARE P6 TREATMENT PLANT. THOROUGHLY FLUSHED OUT, EMPTIED AND ENVIRONMENTALLY CLEANED AND FILLED WITH HARDCORE.




EXISTING CONCRETE
FOUNDATIONS REMAINING
BELOW GROUND LEVEL



EXISTING CONCRETE CABLE
DUCTING TRENCHES
REMAINING BELOW GROUND
LEVEL AND BACKFILLED



OIL SEPARATOR,
THOROUGHLY FLUSHED
OUT, EMPTIED AND
ENVIRONMENTALLY
CLEANED AND FILLED
WITH HARDCORE.

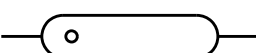

ALL STORM WATER AND FOUL WATER DRAINAGE
PIPES WILL BE REMOVED.

THE ONLY ITEMS REMAINING IN ADDITION TO THE ENVIROCARE P6 TREATMENT PLANT AND THE OIL SEPARATOR WILL BE CONCRETE FOOTINGS FOR CONTROL BUILDING AND CONCRETE FOUNDATIONS FOR EXTERNAL ELECTRICAL APPARATUS. DUCT TRENCHES WILL HAVE COVERS REMOVED AND BACKFILLED TO ENSURE NO VOIDS REMAIN.

ALL CONCRETE FOUNDATIONS REMAINING WILL BE CUT DOWN BELOW FINISHED HARDSTAND LEVEL.

NOTES
ALL DIMENSIONS IN MILLIMETRES
SPOT LEVELS IN ITM TO OSI MALIN HEAD DATUM
DO NOT SCALE FROM DRAWING
DRAWING CREATED FROM SURVEY DATA CAPTURED
BY TERRESTRIAL LIDAR (LASER SCANNING) MAY 2015

REV.	DATE	REVISION DESCRIPTION	DRN	PROD	VER	APP			
PURPOSE OF ISSUE - PRELIMINARY UNLESS INDICATED									
CLIENT APPROVAL	<input type="checkbox"/>	PLANNING	<input checked="" type="checkbox"/>	TENDER	<input type="checkbox"/>	CONSTRUCTION	<input type="checkbox"/>	AS-BUILT	<input type="checkbox"/>

Client	GORT WINDFARMS LTD.
--------	---------------------

Project APPLICATION FOR SUBSTITUTE CONSENT:
DERRYBRIEN WIND FARM DEVELOPMENT DECOMMISSIONING
PROJECT – RETAINED DEVELOPMENT

Contract

Drawing Title REINSTATED DERRYBRIEN SUBSTATION FOLLOWING DECOMMISSIONING WORKS WITH AT- AND BELOW-GROUND ELEMENTS REMAINING IN SITU PLANNING


Production Unit **CIVIL & ENVIRONMENTAL ENGINEERING**



One Dublin Airport Central,
Dublin Airport, Cloghran, Co. Dublin

Tel: 353 1 703 8000 **Email:** marketing@esbi.ie
Web: www.esbiinternational.ie

ESB International is a trading name of
ESBI Engineering & Facility Management Ltd.
Registered Office: as above Registered in Ireland No. 155249

DRAWN P.CARROLL	PRODUCED P.CARROLL	VERIFIED H.McMEEL	APPROVED B.ALLEN	APPROVAL DATE 04/04/2025
	CLIENT REF	No. OF SHTS -	SIZE A1	SCALE 1:100

DRAWING NUMBER SHEET REV
QS-000280-01-D460-034-001-000

COPYRIGHT © ESBI ENGINEERING & FACILITY MANAGEMENT LIMITED.
All rights reserved. No part of this work may be modified or reproduced or copied in any form or by any means - graphic, electronic or mechanical, including photocopying, recording, taping or information-and-retrieval system, or used for any purpose other than its designated purpose, without the written permission of ESBI Engineering & Facility Management Ltd.