


P E G G I N G


DIRECTION OF LINE ANGLE

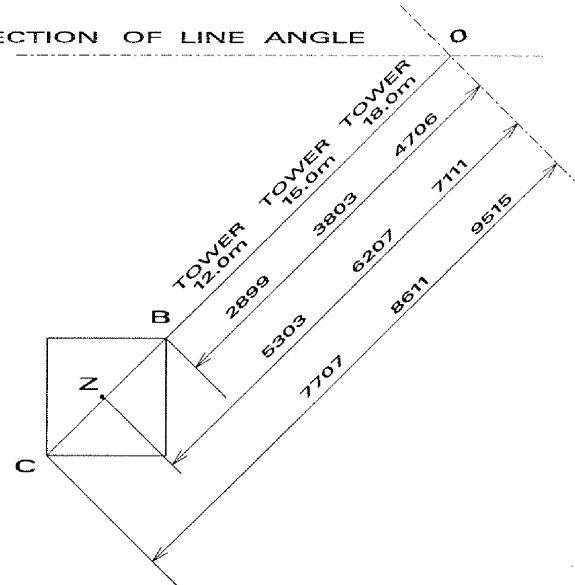

TOWER 12.0m	TOWER 15.0m	TOWER 18.0m
OZ = 5303	OZ = 6207	OZ = 7111

TEMPORARY STIFFENER DETAILS

	12m	15m	18m	
HOLES CC (mm)	3180	3830	4477	

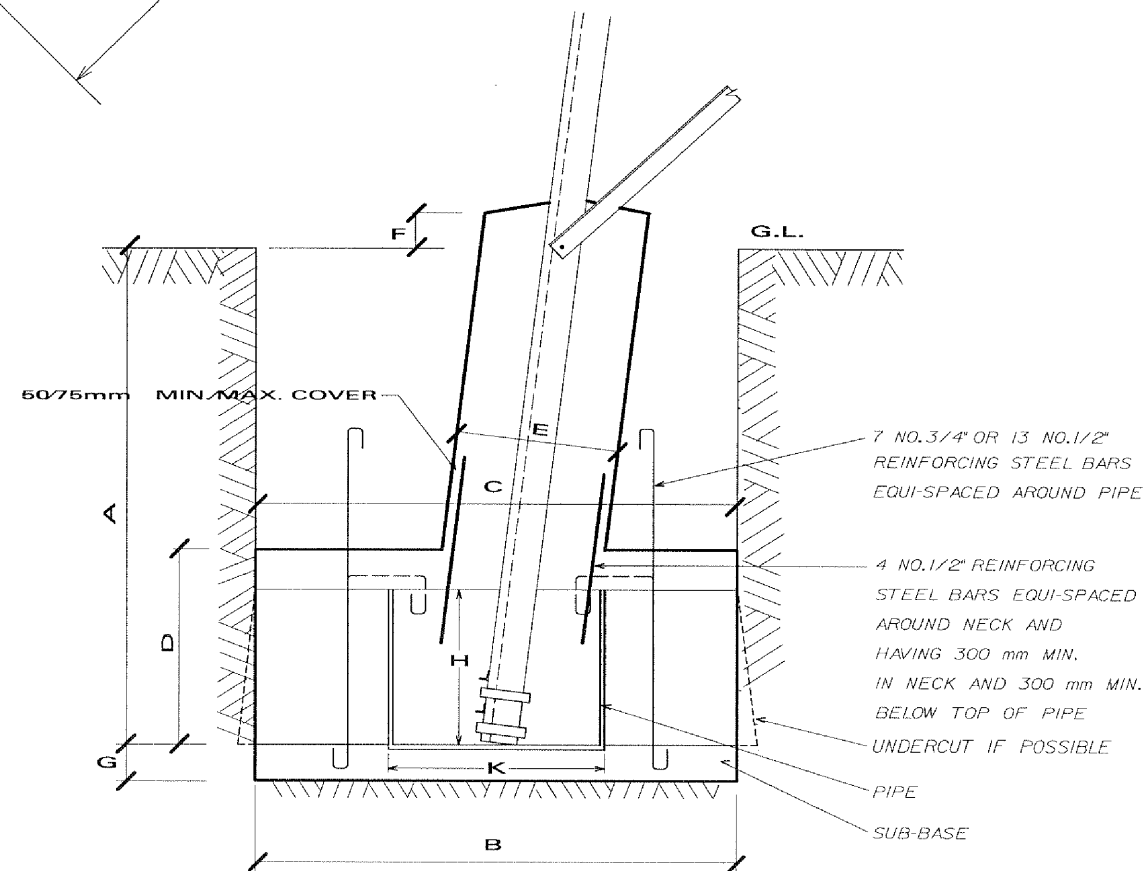

A	B*	C	D	E	F	G	H	K	VOL. CONC. /LEG
3.0	3.4	3.4	2.0	1.0	0.1	0.1	0.9	1.2	24cu/m

* UNDERCUT ALSO IF POSSIBLE

0	09.04.25	Issued for Substitute Consent - Retained Development	SB	SB	HMcM	BA
Rev	Date	Revision description	Drm	Prod	Ver	App
Purpose of issue - Preliminary unless indicated						
Client Approval <input type="checkbox"/> Planning <input checked="" type="checkbox"/> Tender <input type="checkbox"/> Construction <input type="checkbox"/> As-Built <input type="checkbox"/>						



Engineering and Major Projects,
One Dublin Airport Central,
Dublin Airport, Cloghran,
Co. Dublin, K67 XF72, Ireland.
Tel: 353 1 703 8000 Web: www.esb.ie
Engineering and Major Projects is a
division of ESB.

Client	Gort Windfarms Ltd.
Project	Application for Substitute Consent: Derrybrien Wind Farm Development Decommissioning Project - Retained Development
Contract	

Drawing title	Foundation details for Foundation type 'C'(Type61)
Production unit	Civil, Environmental & Renewable Engineering

COPYRIGHT © ESB ALL RIGHTS RESERVED. NO PART OF THIS WORK MAY BE MODIFIED, REPRODUCED OR COPIED IN ANY FORM OR BY ANY MEANS GRAPHIC, ELECTRONIC OR MECHANICAL, INCLUDING PHOTOCOPYING, RECORDING, TAPING OR USED FOR ANY PURPOSE OTHER THAN ITS DESIGNATED PURPOSE, WITHOUT THE WRITTEN PERMISSION OF ESB.				
Drawn	Produced	Verified	Approved	Approval date
S. Bolton	D.Hogan	H.McMeel	B.Allen	09.04.2025
Client ref.		No. of sheets	Size	Scale
		1	A3	n.t.s.
Drawing number				SHEET REV
QS-000280-01-D460-036-005-000				