


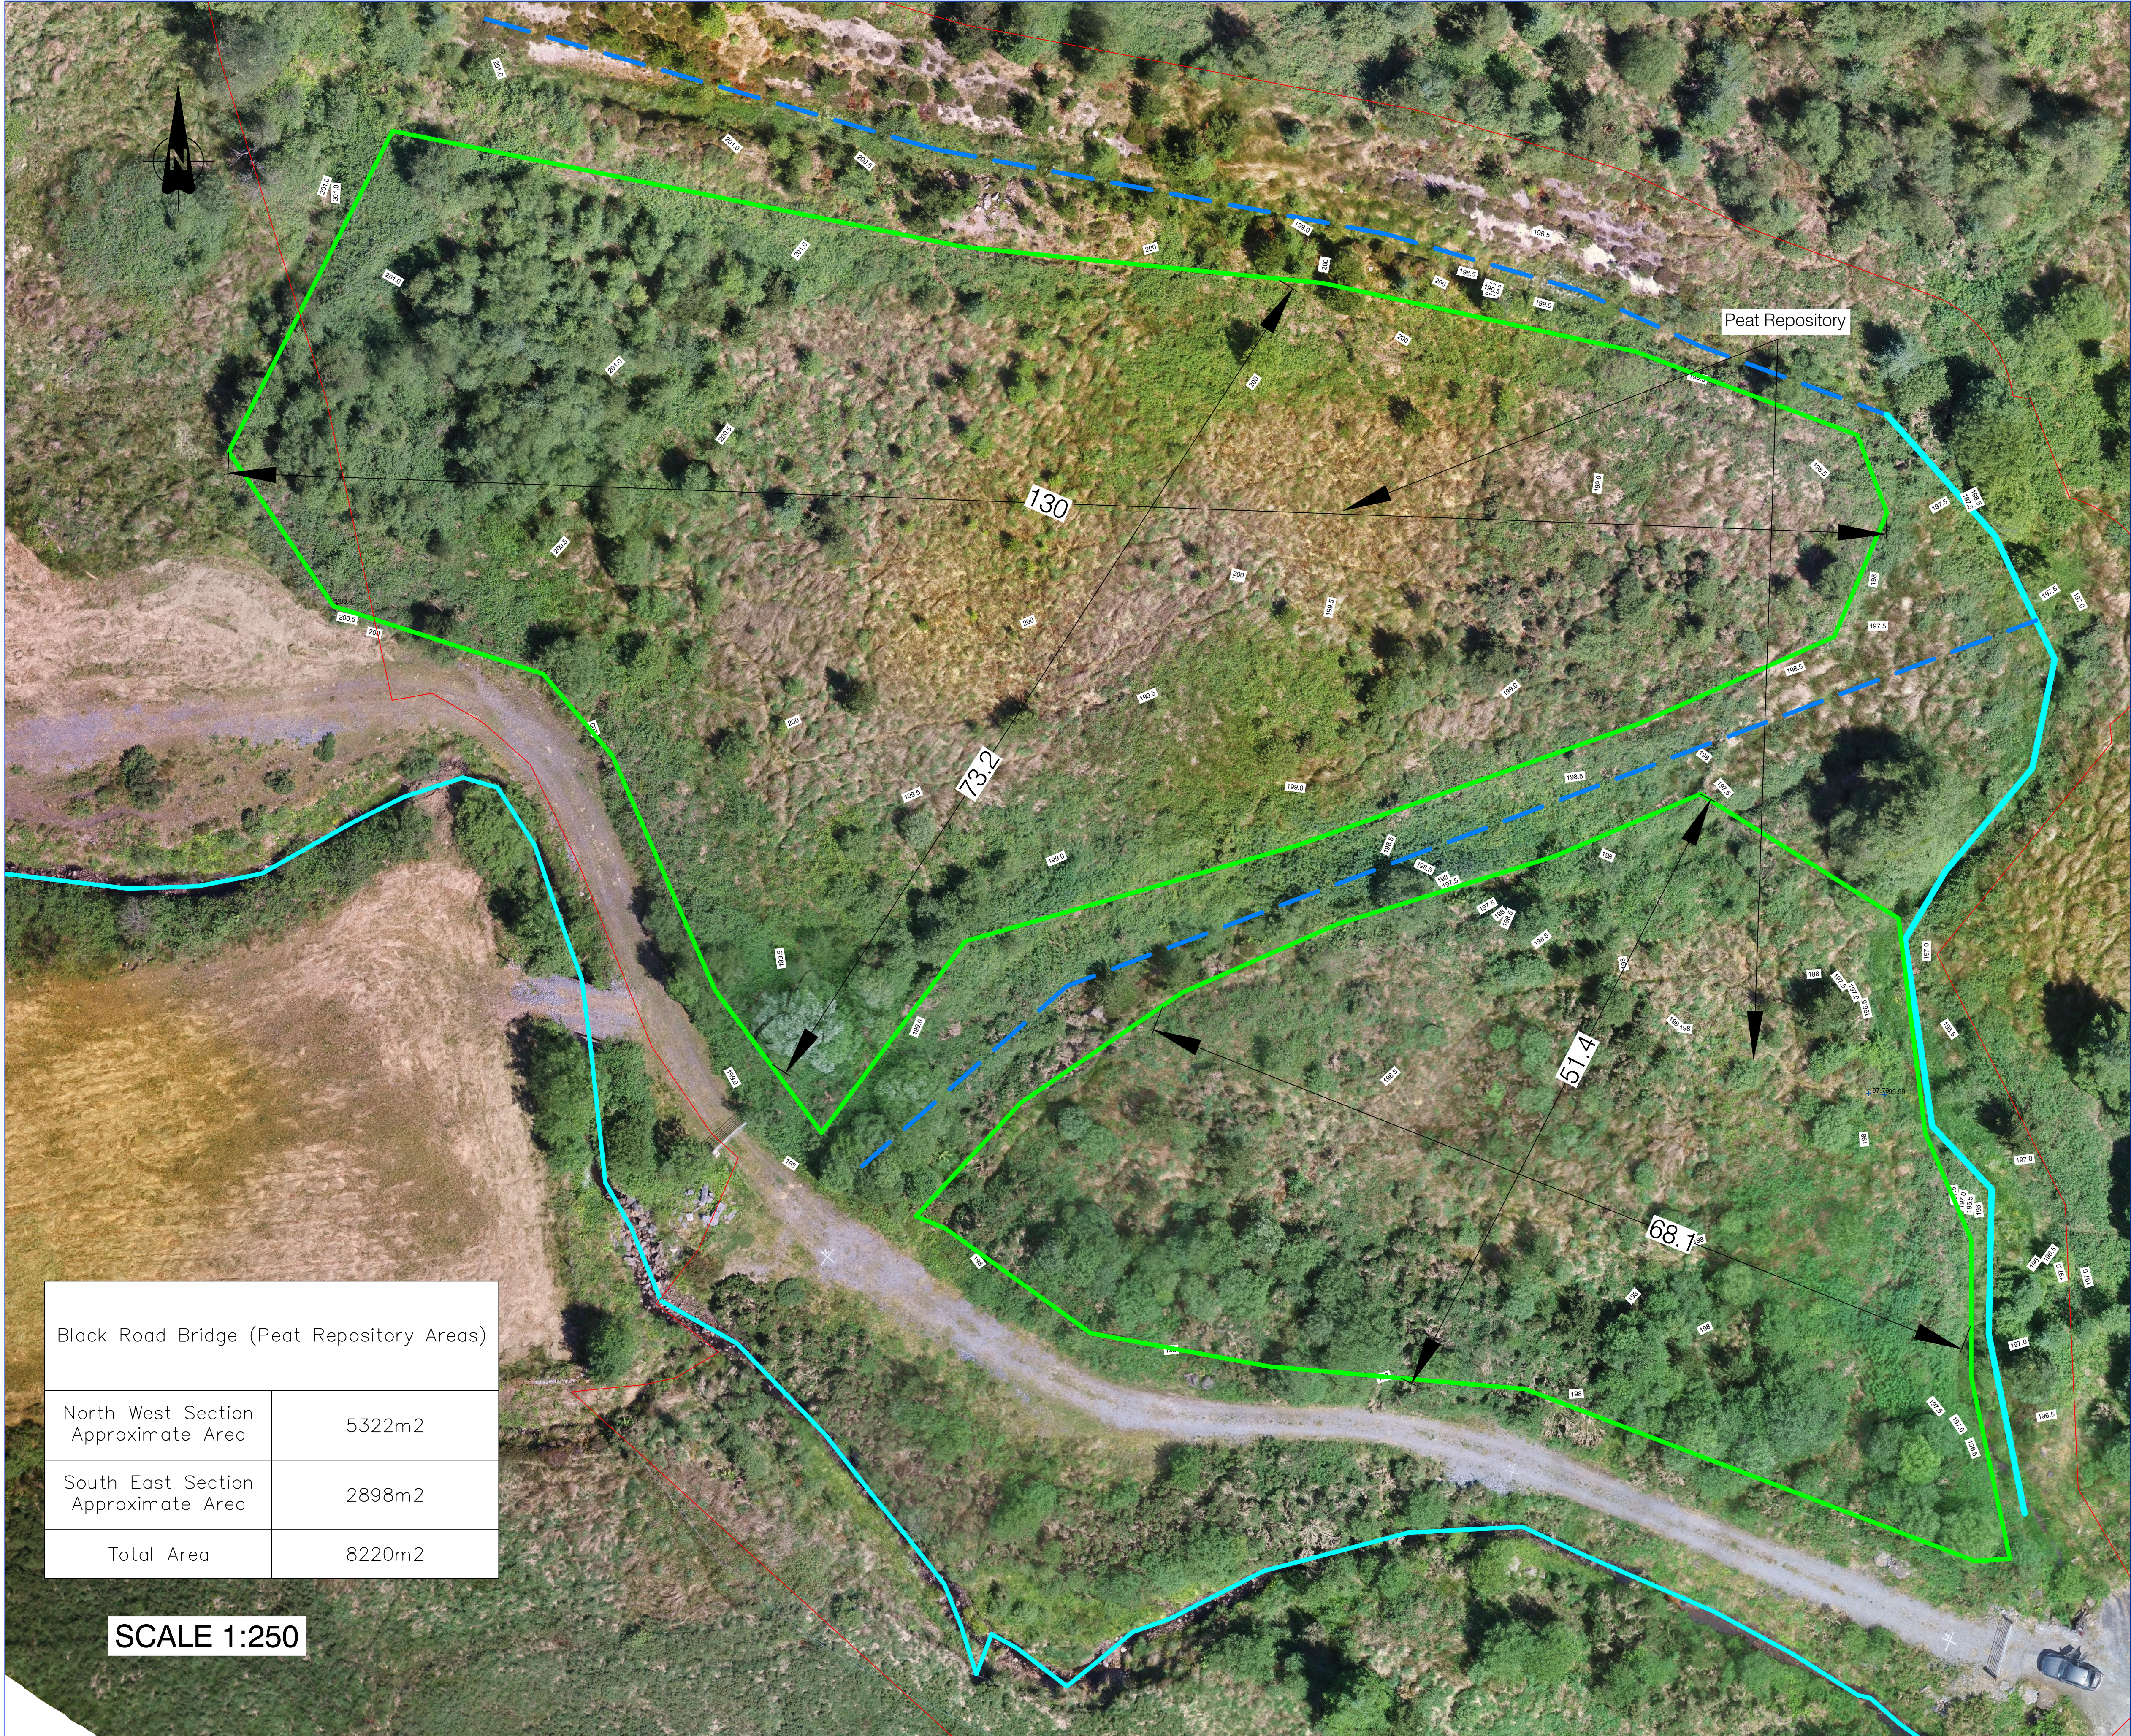


Black Road Bridge (Peat Repository Areas)	
North West Section Approximate Area	5322m2
South East Section Approximate Area	2898m2
Total Area	8220m2

SCALE 1:250


LEGEND

- Approximate Extent of Peat Repository
- Drain
- Pre-Existing Drainage
- Substitute Consent Application Boundary

LAYOUT

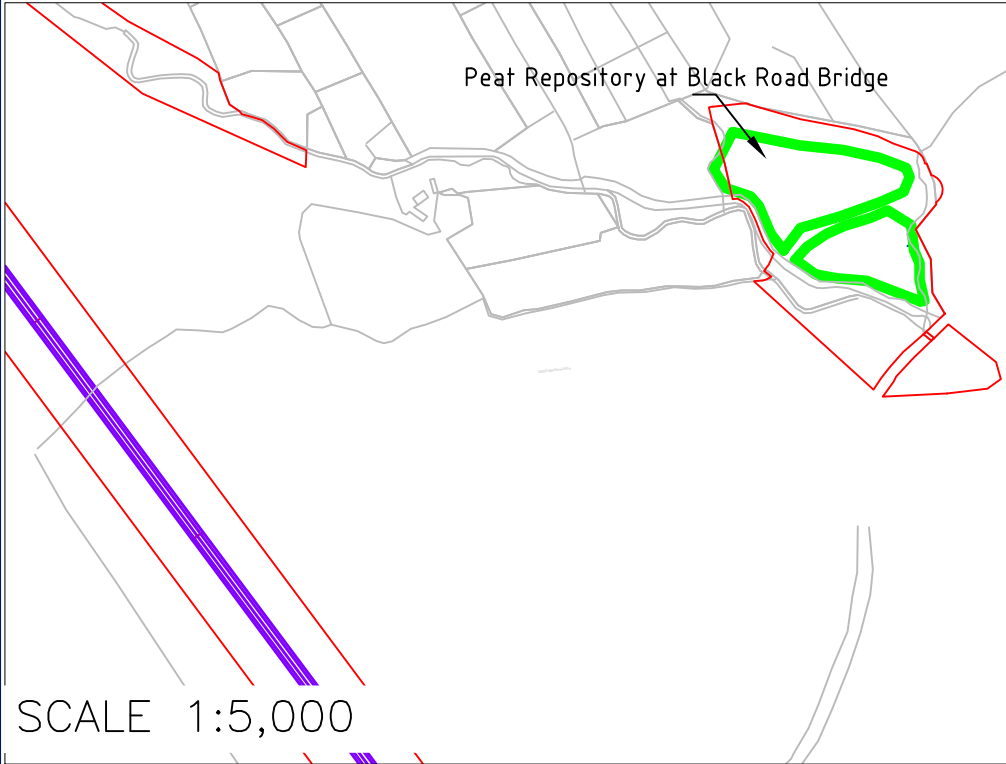

KEY PLAN

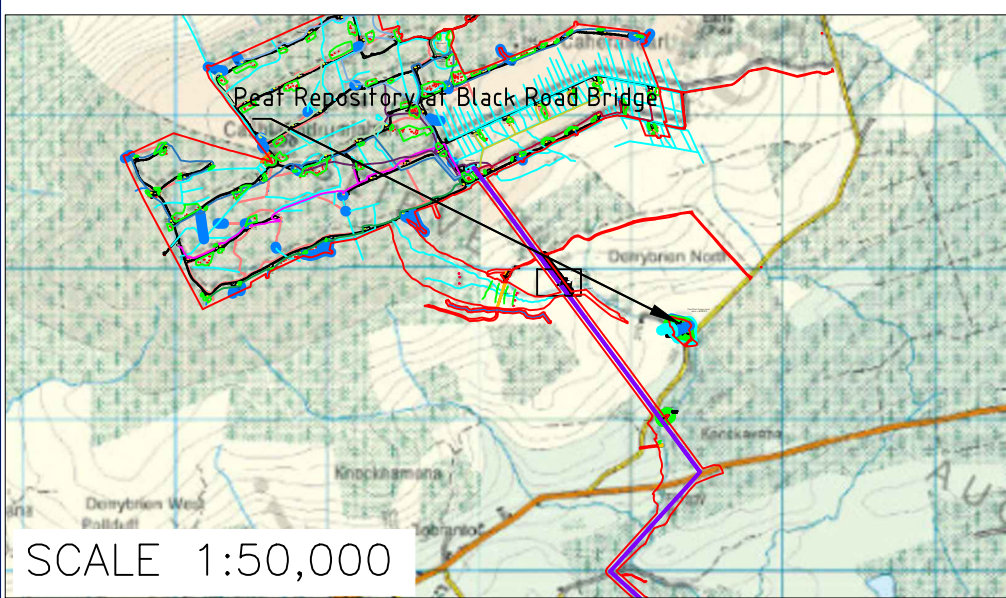

Note:
All levels in meters above ordnance datum Malin Head
Coordinates are given in Irish Transverse Mercator
coordinate system
Topographical survey undertaken on week commencing
16/09/2019

0	09.04.25	ISSUED FOR SUBSTITUTE CONSENT	AT	AT	HMC	BA
REV	DATE	REVISION DESCRIPTION	DRN	PROD	VER	APP
COPYRIGHT © ESB ALL RIGHTS RESERVED. NO PART OF THIS WORK MAY BE MODIFIED, REPRODUCED OR COPIED IN ANY FORM OR BY ANY MEANS - GRAPHIC, ELECTRONIC OR MECHANICAL, INCLUDING PHOTOCOPYING, RECORDING, TAPING OR USED FOR ANY PURPOSE OTHER THAN ITS DESIGNATED PURPOSE, WITHOUT THE WRITTEN PERMISSION OF ESB.						

PURPOSE OF ISSUE - PRELIMINARY UNLESS INDICATED	
CLIENT APPROVAL ☐	PLANNING ☒
TENDER ☐ CONSTRUCTION ☐ AS-BUILT ☐	
CLIENT Gort Wind Farms LTD	
PROJECT Application for Substitute Consent:Derrybrien Wind Farm Development Decommissioning Project - Retained Development	
CONTRACT	
DRAWING TITLE Peat Repository at Black Road Bridge Plan. To remain in situ	
PRODUCTION UNIT Civil Environmental & Renewable Engineering	



Engineering and Major Projects,
One Dublin Airport Central, Dublin Airport,
Cloghran, Co. Dublin, K67 XF72, Ireland.
Tel: +353 (0)1 703 8000 Web: www.esb.ie
Engineering and Major Projects is a division of ESB.

DRAWN A.Tuite	PRODUCED D.Hogan	VERIFIED H.McMeel	APPROVED B.Allen	APPROVAL DATE 09.04.2025
CLIENT REF	NO. OF SHTS 1	SIZE A1	SCALE As Shown	

DRAWING NUMBER QS-000280-01-D460-037-009-000	SHEET 1	REV 1
---	------------	----------