


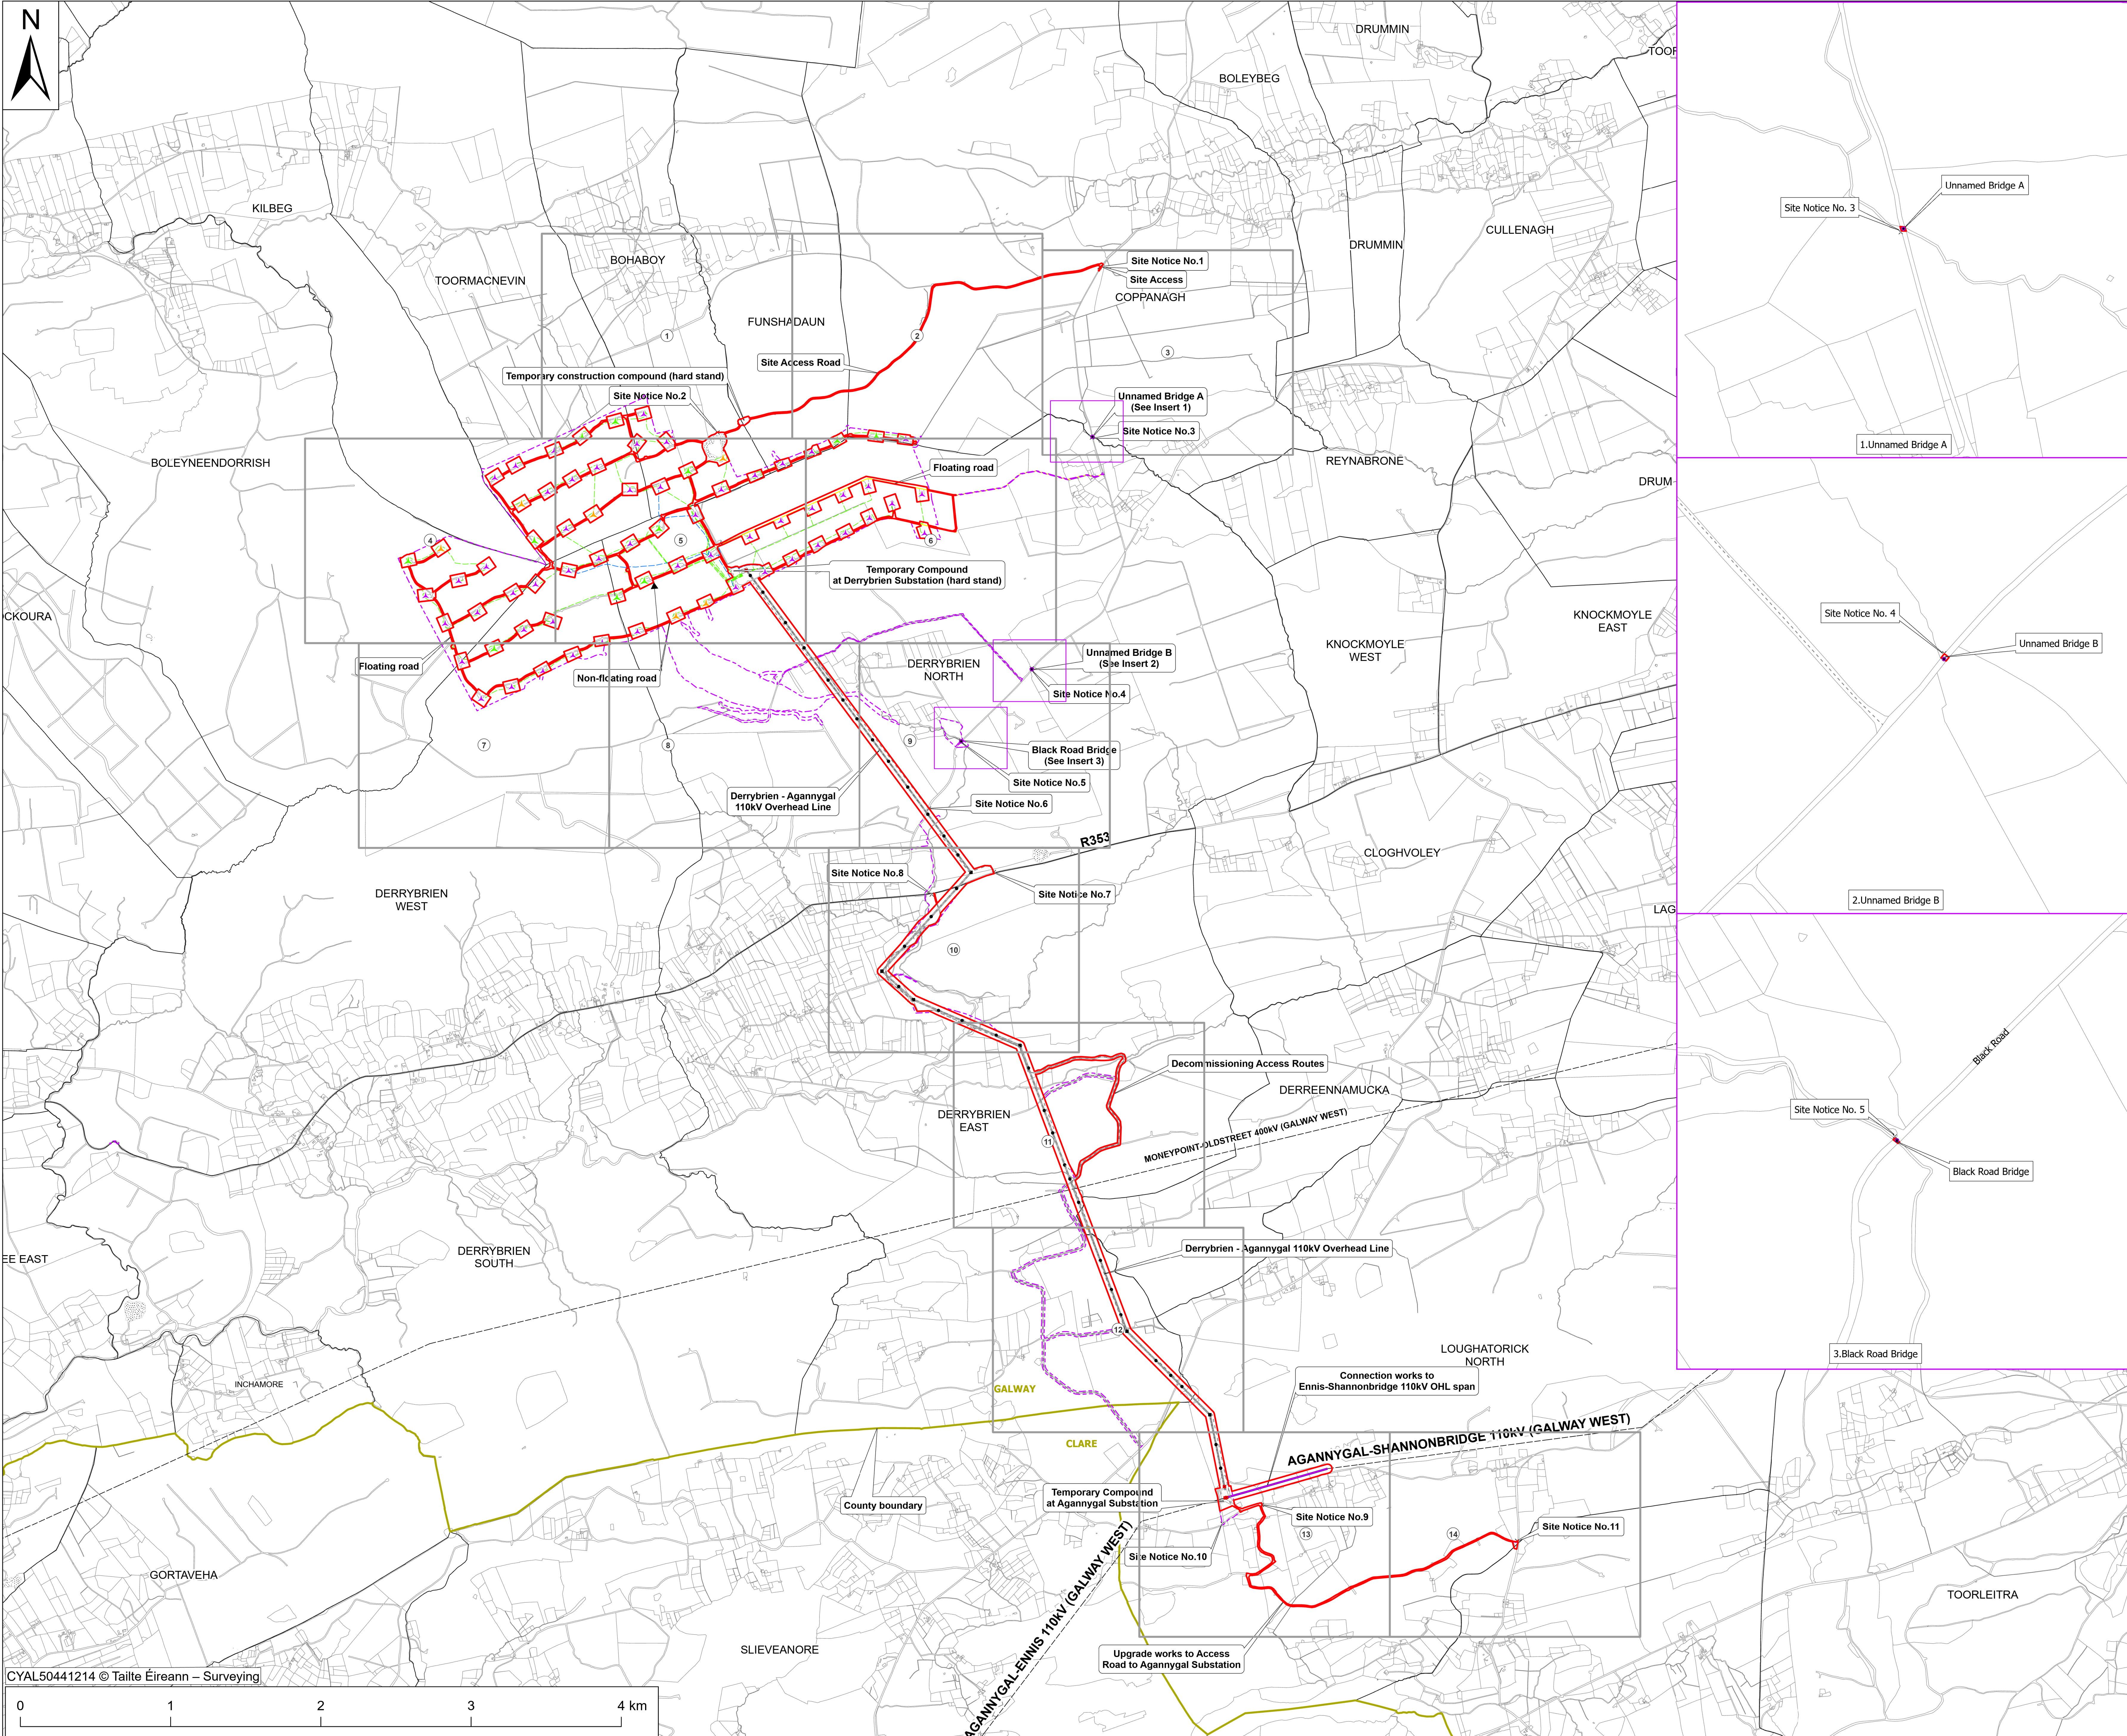

Legend

Planning Permission Application Boundary

Substitute Consent Application Boundary (Other Application)

Site Notice

Right of Way

Turbine Foundation Types (to remain in situ)

Wind Farm Details:

Telecoms Mast (not subject of this application)

Temporary Construction Compound (Hardstand)

Fibre optic cable ducting

MV cables (approximate location)

Derrybrien Substation

Agannygal Substation

Derrybrien - Agannygal 110kV Overhead Line

Poleset

Intermediate Mast

Angle Mast

End Mast

OHL Decommissioning Access Routes

Overhead lines

Townland Boundaries

County Boundary

Connection works to Ennis-Shannonbridge 110kV OHL span

Bridge Locations (Proposed Bat Box location)

Sheet Index Plan

Substations:

Overhead Line:

Notes:

Detail drawings as follows:

Drawing Number	Drawing Title
QS-000280-01-D460-027-001-000	Standard Wind Turbine Details - up to 10m hub height & 26m blade on Derrybrien Wind Farm Site
QS-000280-01-D460-027-002-000	Turbine Foundation Works
QS-000280-01-D460-027-003-000	Road Widening Areas
QS-000280-01-D460-027-004-000	Temporary Compound at Derrybrien Substation
QS-000280-01-D460-027-005-000	Temporary Main Site Compound at wind farm access road
QS-000280-01-D460-027-006-000	Temporary Turbine Rotor set down areas
QS-000280-01-D460-027-007-000	Temporary Blade Updown areas
QS-000280-01-D460-027-008-000	Existing Met Masts 1&2, proposed for removal
QS-000280-01-D460-027-009-000	Existing Met Masts Foundations, to remain in situ
QS-000280-01-D460-027-010-000	Typical sections - Existing Floating and non-floating roads and cable trench details, to remain in situ
QS-000280-01-D460-028-001-000	Existing Derrybrien 110 kV Substation Site Layout
QS-000280-01-D460-028-002-000	Post Decommissioning Derrybrien 110 kV Substation Layout Plan
QS-000280-01-D460-029-001-000	Existing Agannygal 110 kV Substation - Site Layout
QS-000280-01-D460-029-002-000	Post Decommissioning Agannygal 110 kV Substation Layout Plan
QS-000280-01-D460-029-003-000	Temporary Compound at Agannygal Substation
QS-000280-01-D460-029-004-000	Agannygal Substation Decommissioning Access Route
QS-000280-01-D460-029-005-000	Decommissioning Phase: Ennis - Shannonbridge OHL Reinforcement works
QS-000280-01-D460-030-001-000	Existing Overhead Line - showing route and location of proposed works
QS-000280-01-D460-030-002-000	Post Decommissioning Overhead Line - Layout Plan
QS-000280-01-D460-030-003-000	110kV SUSPENSION WOOD POLESET NON EARTHWIRE
QS-000280-01-D460-030-004-000	110kV SINGLE CIRCUIT SUSPENSION WOOD POLESET
QS-000280-01-D460-030-005-000	Outline Drawing Tower Type 61
QS-000280-01-D460-030-006-000	Outline Drawing Tower Type 60
QS-000280-01-D460-030-007-000	Tower Type 1495
QS-000280-01-D460-030-008-000	Outline Drawing Tower Type 38
QS-000280-01-D460-030-009-000	110 kV Lines Planning Outline Drawing Stayed Suspension Wood Poleset Non-Earthwire
QS-000280-01-D460-030-010-000	Foundation details for Foundation type 'B' (Type 60)
QS-000280-01-D460-030-011-000	Foundation details for Foundation type 'C' (Type 60)
QS-000280-01-D460-030-012-000	Foundation details for Foundation type 'B' (Type 61)
QS-000280-01-D460-030-013-000	Foundation details for Foundation type 'C' (Type 61)
QS-000280-01-D460-030-014-000	Foundation details for Type 1495 steel tower - Foundation type 'D'
QS-000280-01-D460-030-015-000	Post Decommissioning Reinstated Ennis - Shannonbridge OHL

Maps shown on drawing:

Galway 5000 sheets 3746,3747,3748,3749, 3804,3805,3806,3807, 3862,3863,3864,3865,3919,3920,3921 & 3922

REV	DATE	REVISION DESCRIPTION	E.O'S	D.H	H.McM	B.A
0	28/04/2025	Issued for Planning Permission for Proposed Development Works				

PURPOSE OF ISSUE - PRELIMINARY UNLESS INDICATED

CLIENT APPROVAL

CLIENT

PROJECT

CONTRACT

DRAWING TITLE

Strategic Site Location Map – Overall Layout and Sheet Index Plan. Application for Planning Permission

PRODUCTION UNIT

Civil Environmental & Renewable Engineering

ESB

Energy for generations

Engineering and Major Projects, One Dublin Airport Central, Dublin Airport, Cloughran, Co. Dublin, K67 XF72, Ireland.

Tel: +353 (0)1 703 9000 Web: www.esb.ie

Engineering and Major Projects is a division of ESB

DRAWN	PRODUCED	VERIFIED	APPROVED	APPROVAL DATE
E.O'Shea	D.Hogan	H.McMeel	B.Allen	28/04/2025

CLIENT REF.	NO. OF SHEETS	SIZE	SCALE
	1/1	A0	1:15,000

DRAWING NUMBER	SHEET	REV
QS-000280-01-D460-025-002-000		

CYAL50441214 © Tailte Éireann – Surveying