


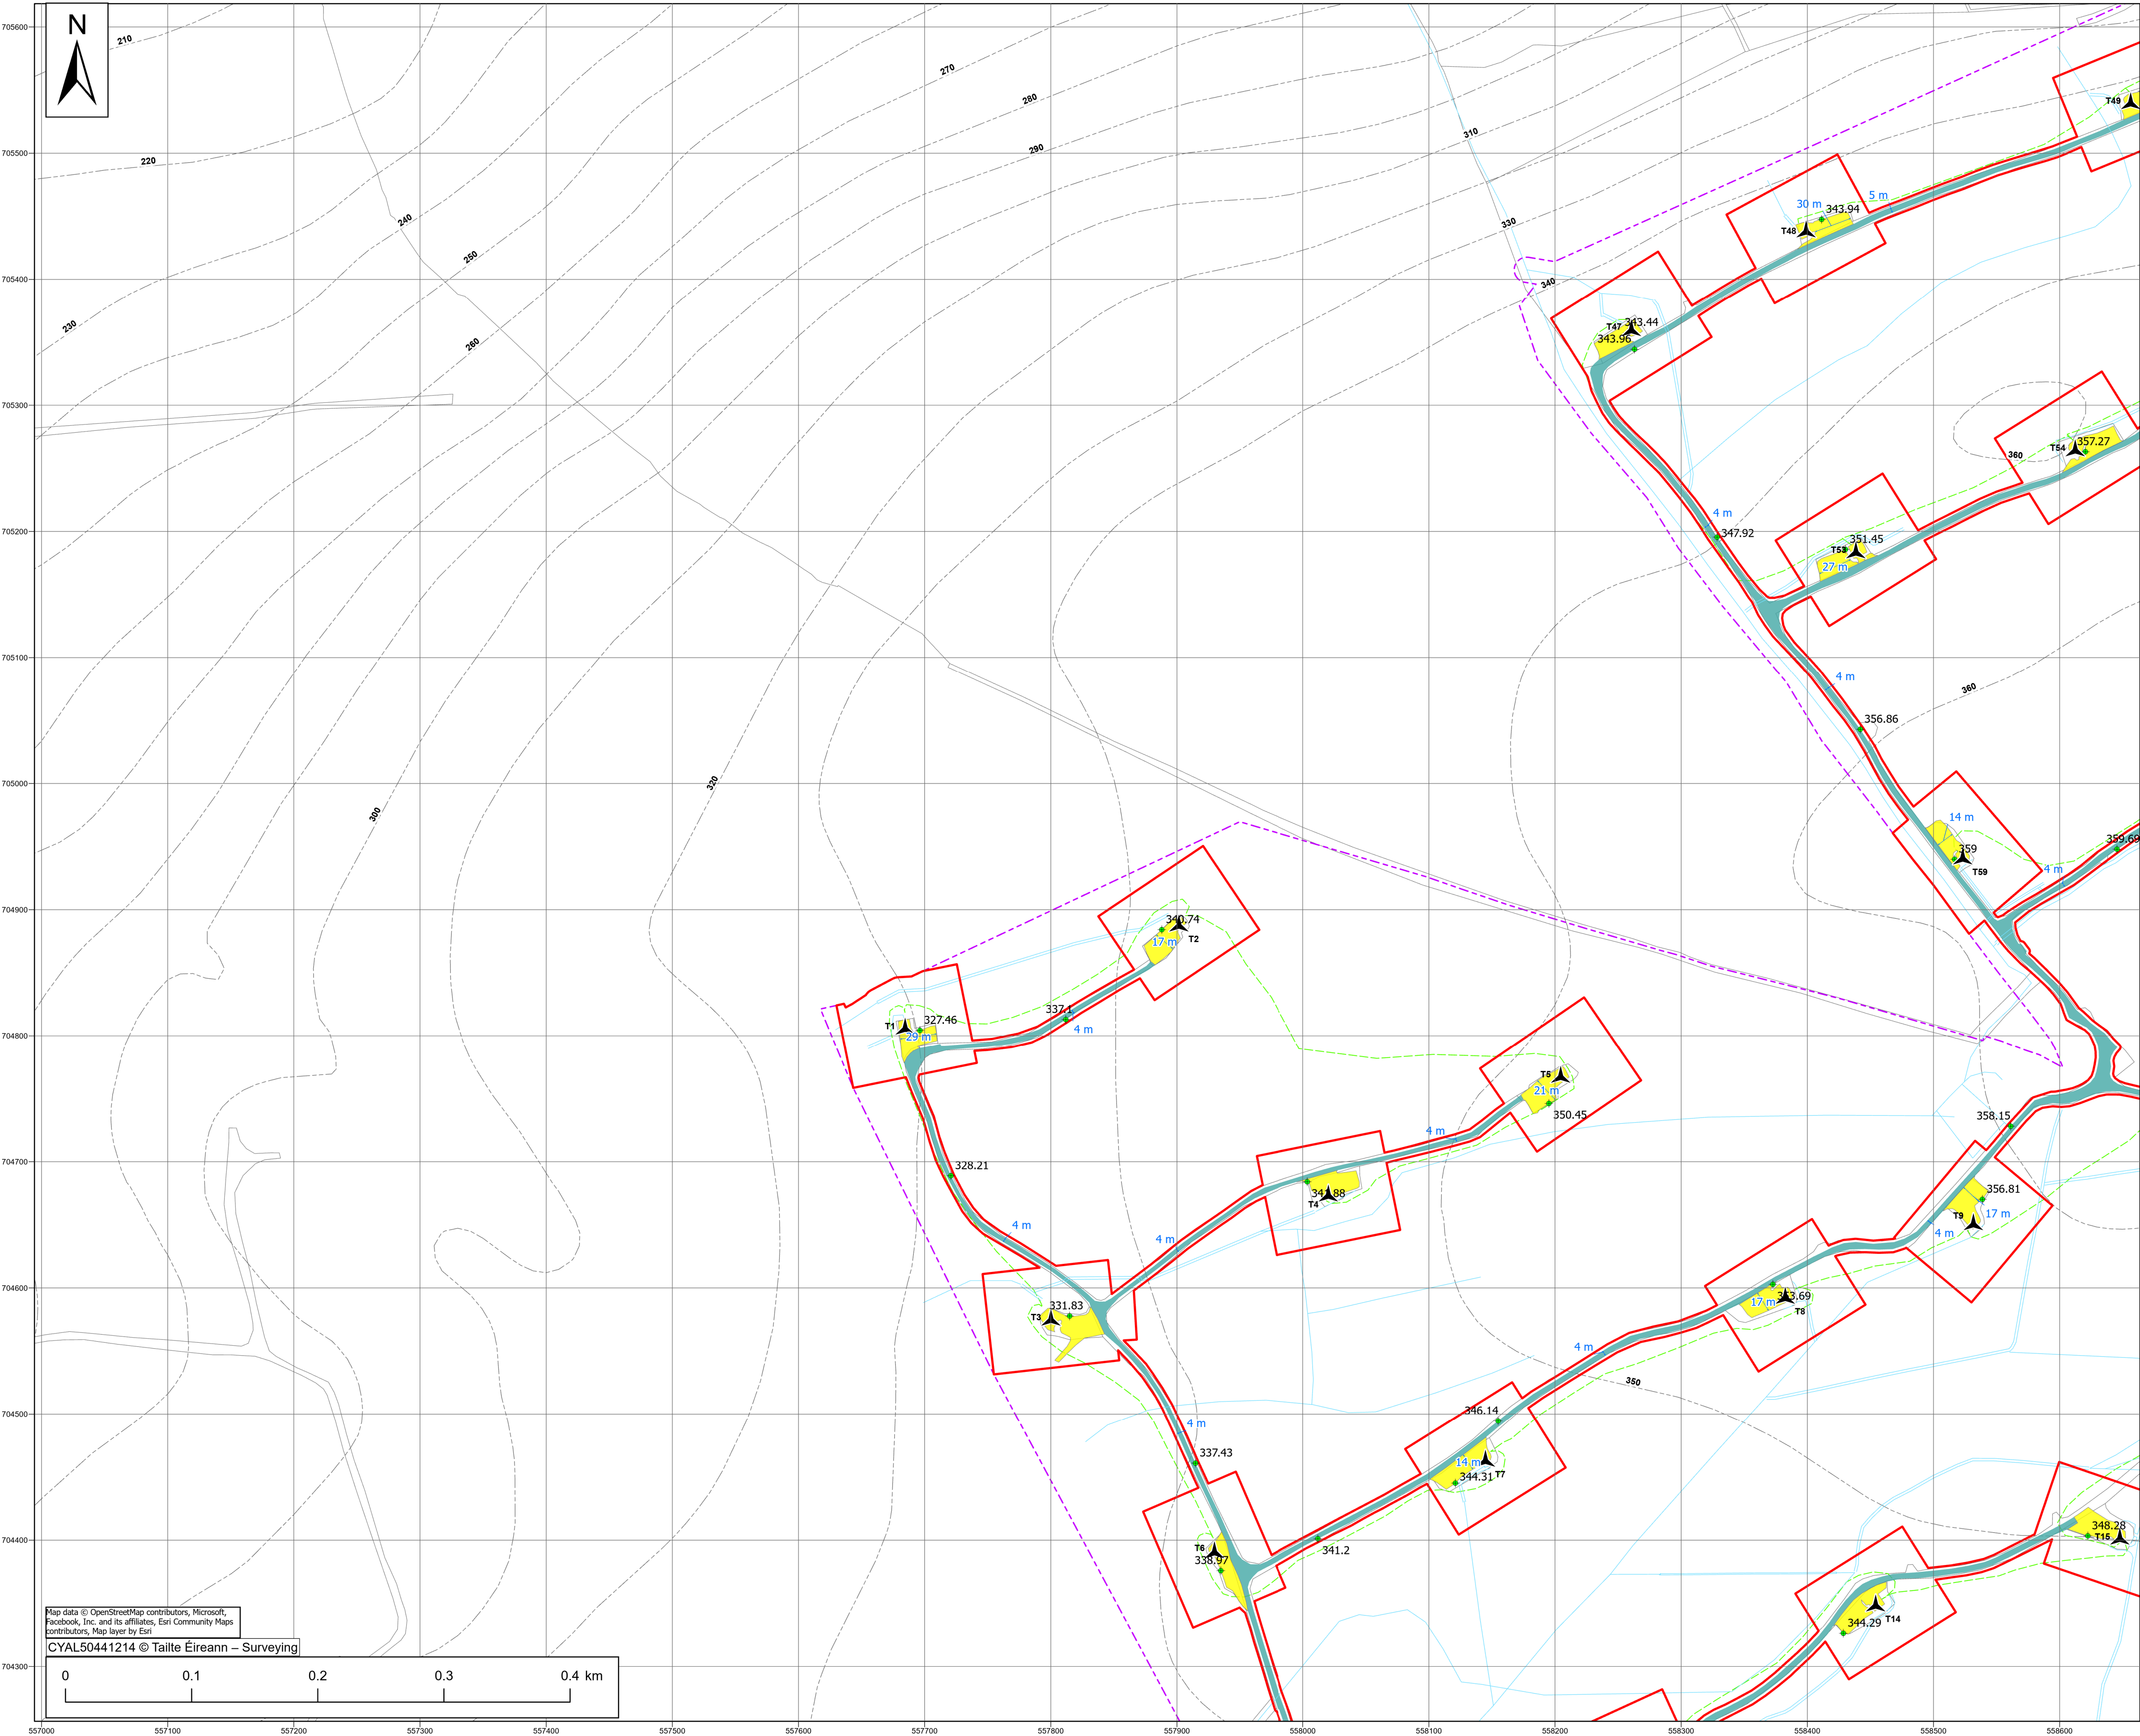

Legend

- Planning Permission Application Boundary
- Substitute Consent Application Boundary (Other Application)
- Existing Turbines (Proposed for removal)
- Floating Road (to remain in situ)
- Turbine Hardstands (to remain in situ)
- MV cables (approximate location) (to remain in situ)
- Drainage (to remain in situ)
- Levels
- Contours

Drawing Number	Drawing Title
QS-000280-01-D460-027-001-000	Standard Wind Turbine Details - up to 49m hub height & 26m blade on Derrybrien Wind Farm Site
QS-000280-01-D460-027-010-000	Typical sections - Existing Floating and non-floating roads and cable trench details, to remain in situ

Maps shown on drawing:
Galway 5000 sheets 3746,3747,3748,3749, 3804,3805,3806,3807, 3862,3863,3864,3865,3919,3920,3921 & 3922

REV	DATE	REVISION DESCRIPTION	E.O'S	D.H	H.McM	B.A
0	02.04.25	Issued for Planning Permission for Proposed Development Works				

ALL RIGHTS RESERVED. NO PART OF THIS WORK MAY BE MODIFIED, REPRODUCED OR COPIED IN ANY FORM OR BY ANY MEANS - GRAPHIC, ELECTRONIC OR MECHANICAL, INCLUDING PHOTOCOPYING, RECORDING, TAPING OR USED FOR ANY PURPOSE OTHER

PURPOSE OF ISSUE - PRELIMINARY UNLESS INDICATED

CLIENT ☐ PLANNING ☒ TENDER ☐ CONSTRUCTION ☐ AS-BUILT ☐

CLIENT **Gort Windfarms Ltd**

PROJECT **Application for Planning Permission: Derrybrien Wind Farm Development Decommissioning Project - Prospective Development**

CONTRACT

DRAWING TITLE **Planning Application for Proposed Development Works - Site Layout Map - Sheet 4 [Existing]**

PRODUCTION UNIT **Civil Environmental & Renewable Engineering**

Engineering and Major Projects,
One Dublin Airport Central, Dublin Airport,
Cloghran, Co. Dublin, K67 XF72, Ireland.
Tel: +353 (0)1 703 8000 Web: www.esb.ie
Engineering and Major Projects is a division of ESB

DRAWN	PRODUCED	VERIFIED	APPROVED	APPROVAL DATE
E.O'Shea	D.Hogan	H.McMeel	B.Allen	29/04/2025

CLIENT REF.	NO. OF SHEETS	SIZE	SCALE
	4/14	A1	1:2,500

DRAWING NUMBER	SHEET	REV
QS-000280-01-D460-026-004-000		