


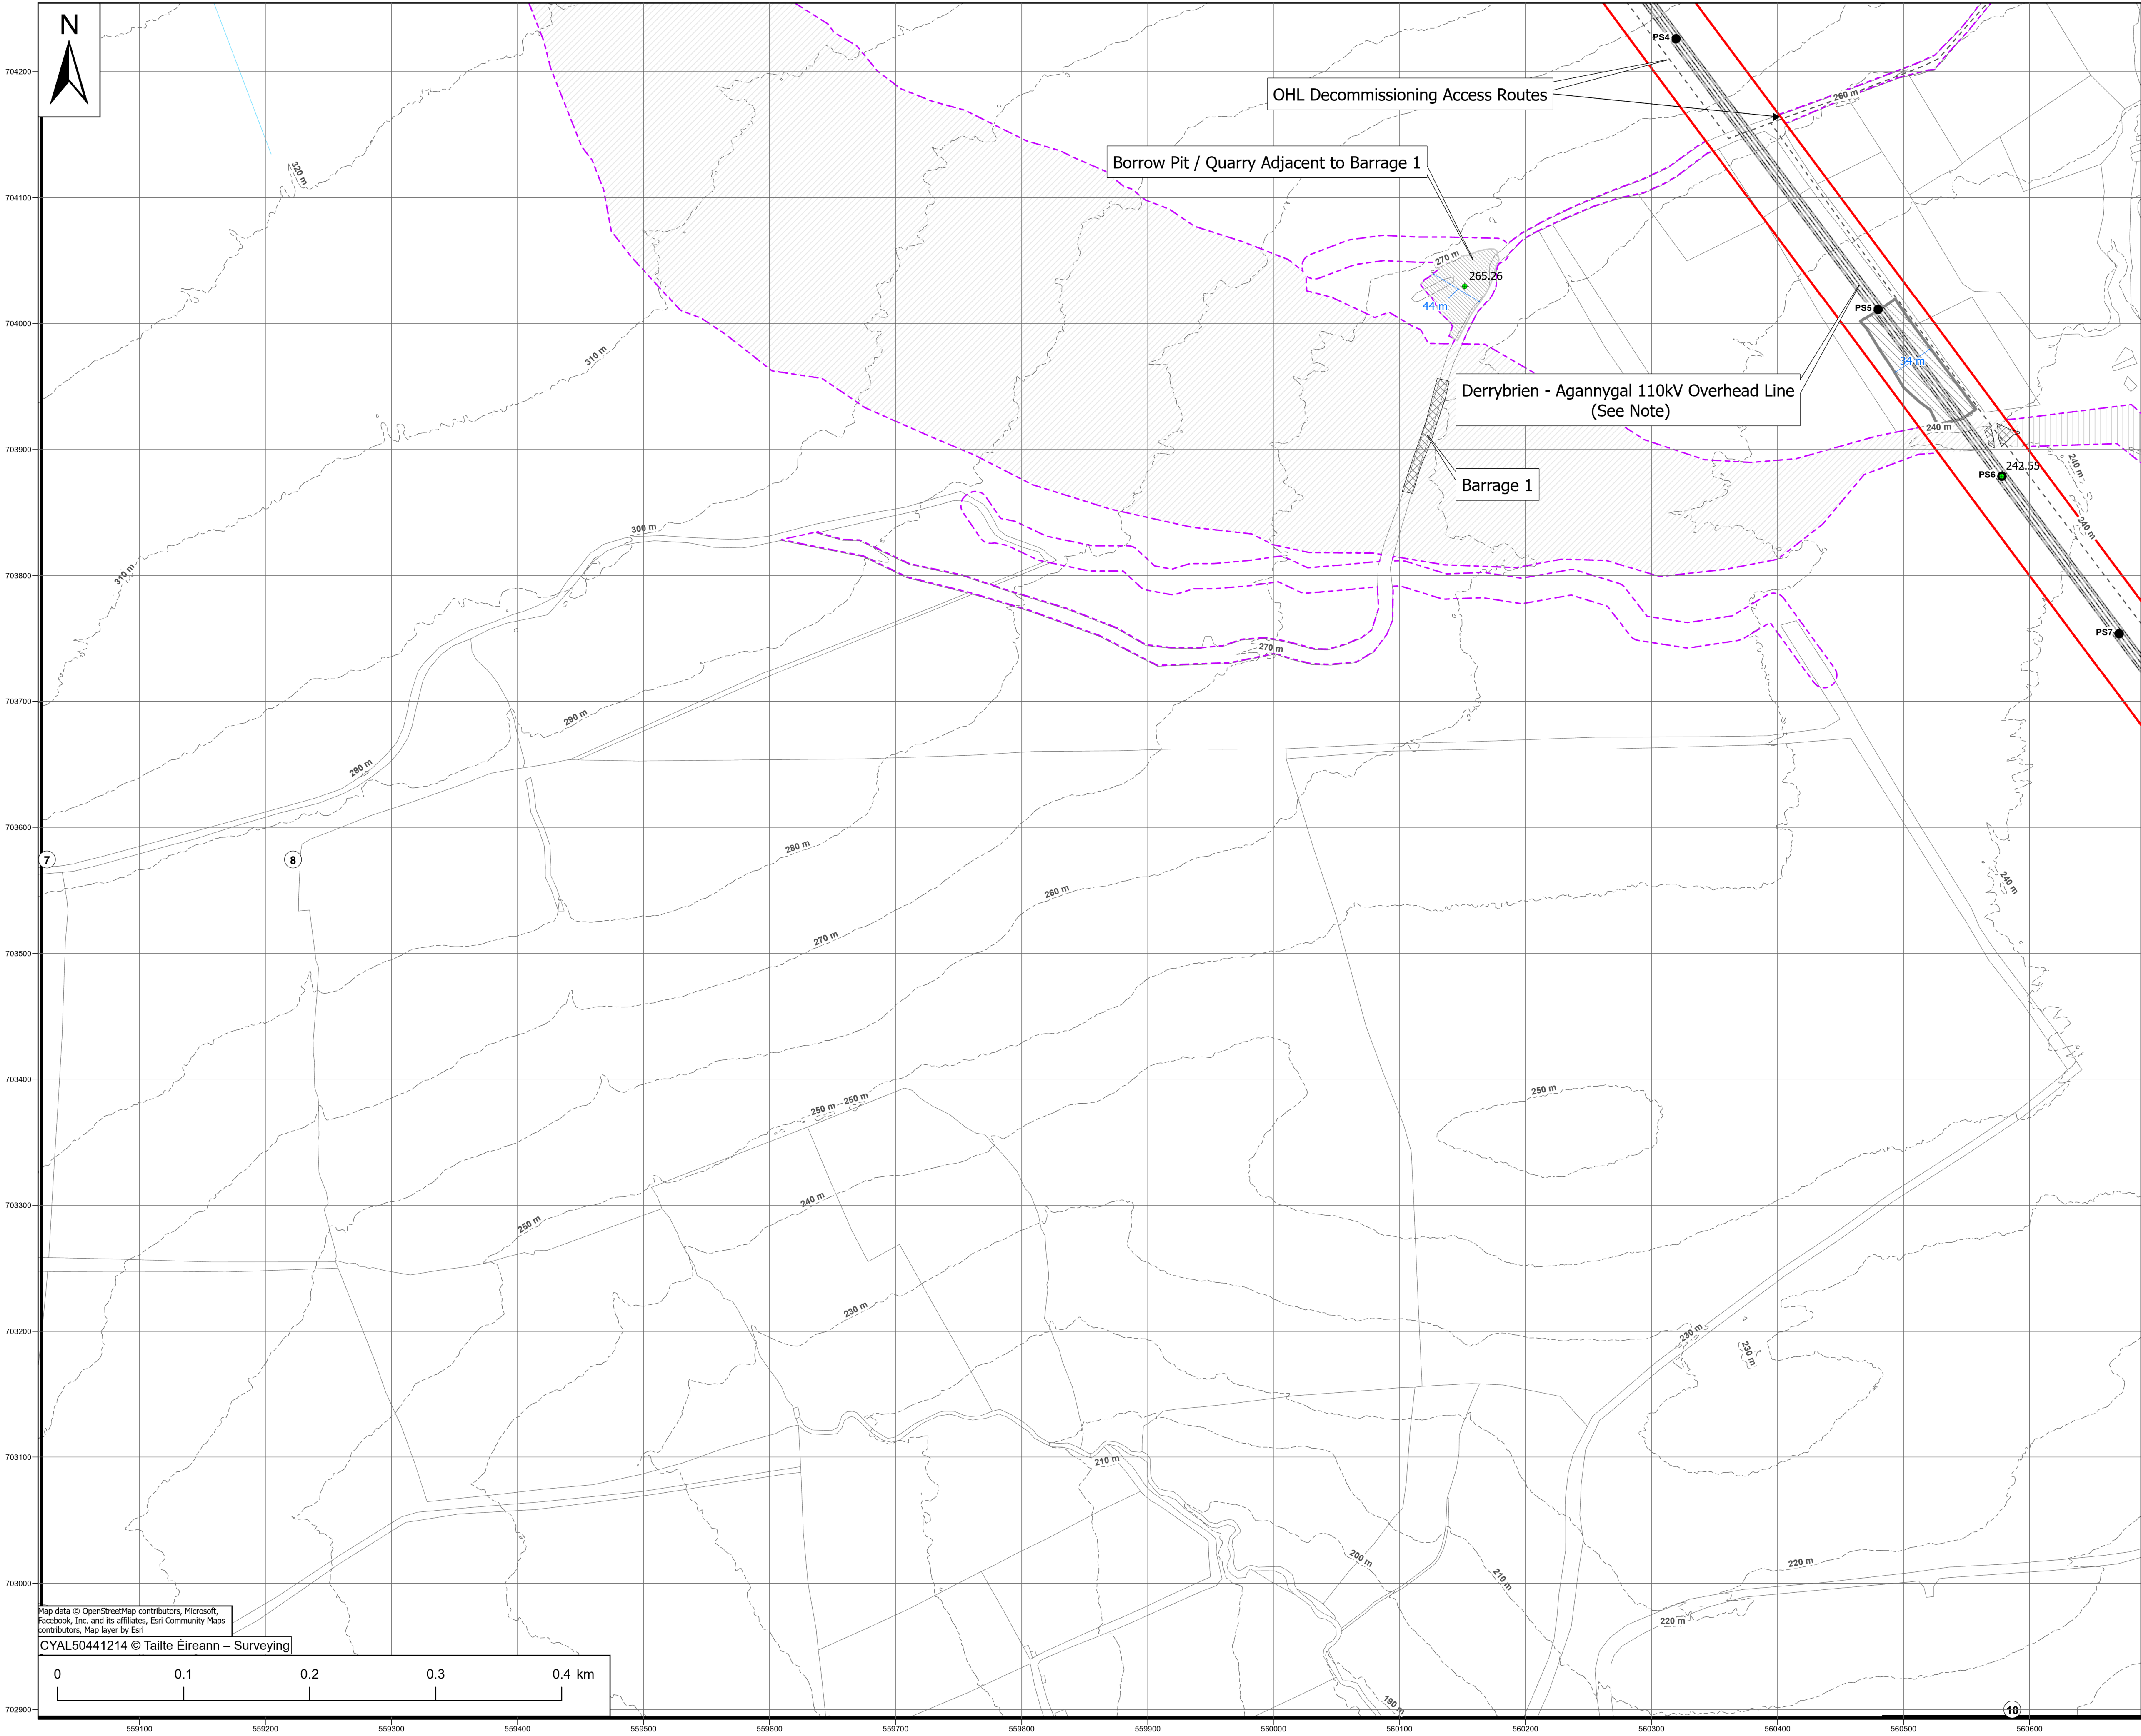

### Legend

Planning Permission

Application Boundary

Substitute Consent

Application Boundary (Other Application)

Barrages (to remain in situ)

Sheet Index Plan

Decommissioning Access Routes OHL

Poleset

Derrybrien - Agannygal 110kV Overhead Line (Proposed for removal)

Borrow Pit / Quarry

Adjacent to Barrage 1 (to remain in situ)

Estimated extent of peat slide

Estimated extent of peat debris flow

Peat Repository (to remain in situ)

Contours

Levels

### Map shown on drawing:

Galway 5000 sheets 3746,3747,3748,3749, 3804,3805,3806,3807, 3862,3863,3864,3865,3919,3920,3921 & 3922

| Drawing Number                | Drawing Title                                                                      |
|-------------------------------|------------------------------------------------------------------------------------|
| QS-000280-01-D460-030-001-000 | Existing Overhead Line -                                                           |
| QS-000280-01-D460-030-003-000 | showing route and location of proposed works                                       |
| QS-000280-01-D460-030-003-000 | 110kV SUSPENSION WOOD POLESET NON EARTHWIRE                                        |
| QS-000280-01-D460-030-004-000 | 110 kV SINGLE CIRCUIT SUSPENSION WOOD POLESET                                      |
| QS-000280-01-D460-030-005-000 | Outline Drawing Tower Type 61                                                      |
| QS-000280-01-D460-030-006-000 | Outline Drawing Tower Type 60                                                      |
| QS-000280-01-D460-030-007-000 | Tower Type 149E                                                                    |
| QS-000280-01-D460-030-008-000 | Outline Drawing Tower Type 38                                                      |
| QS-000280-01-D460-030-009-000 | 110 kV Lines Planning Outline Drawing Stayed Suspension Wood Poleset Non Earthwire |

0

22.04.25

Issued for Planning Permission for Proposed Development Works

E.O'S

D.H

H.McM

B.A

| REV | DATE | REVISION DESCRIPTION | DRN | PROD | VER | APP |
|-----|------|----------------------|-----|------|-----|-----|
|-----|------|----------------------|-----|------|-----|-----|

COPYRIGHT © ESB

ALL RIGHTS RESERVED. NO PART OF THIS WORK MAY BE MODIFIED, REPRODUCED OR COPIED IN ANY FORM OR BY ANY MEANS - GRAPHIC, ELECTRONIC OR MECHANICAL, INCLUDING PHOTOCOPYING, RECORDING, TAPING OR USED FOR ANY PURPOSE OTHER

PURPOSE OF ISSUE - PRELIMINARY UNLESS INDICATED

CLIENT ☐ PLANNING ☒ TENDER ☐ CONSTRUCTION ☐ AS-BUILT ☐

CLIENT

Gort Windfarms Ltd

PROJECT

Application for Planning Permission:  
Derrybrien Wind Farm Development  
Decommissioning Project – Prospective Development

CONTRACT

DRAWING TITLE

Planning Application for Proposed Development Works -  
Site Layout Map – Sheet 8 [Existing]

PRODUCTION UNIT

Civil Environmental & Renewable Engineering

ESB

Energy for generations

Engineering and Major Projects,  
One Dublin Airport Central, Dublin Airport,  
Cloghran, Co. Dublin, K67 XF72, Ireland.  
Tel: +353 (0)1 703 8000 Web: www.esb.ie  
Engineering and Major Projects is a division of ESB

DRAWN

PRODUCED

VERIFIED

APPROVED

APPROVAL DATE

E.O'Shea

D.Hogan

H.McMeel

B.Allen

22/04/2025

CLIENT REF.

NO. OF SHEETS

SIZE

SCALE

8/14

A1

1:2,500

DRAWING NUMBER

SHEET

REV

QS-000280-01-D460-026-008-000

8