


Legend

- Planning Permission Application Boundary
- Substitute Consent Application Boundary (Other Application)
- Decommissioning Access Routes OHL
- Mast type: (Proposed for removal)
- Poleset
- Derrybrien - Agannygal 110kV Overhead Line (Proposed for removal)
- Estimated extent of peat debris flow
- Peat Repository (to remain in situ)
- Barrages (to remain in situ)
- Site Notice
- Levels
- Bridge Locations (Proposed Bat Box location)
- Contours

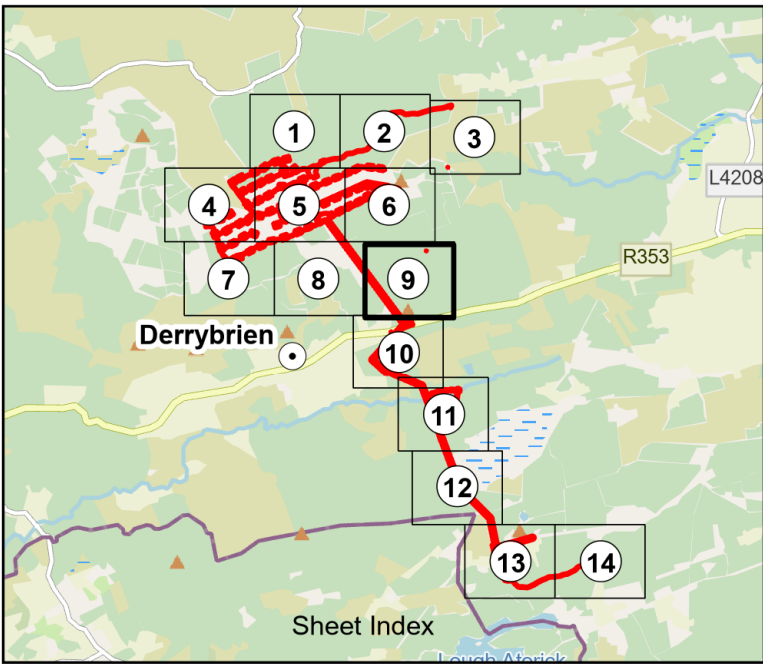

Notes:

- All existing structures above ground to be removed during the Decommissioning Phase.
- Drawing prepared using Irish Transverse Mercator (ITM) Map Grid.

Drawing Number	Drawing Title
QS-000280-01-D460-030-001-000	Existing Overhead Line - showing route and location of proposed works
QS-000280-01-D460-030-003-000	110kV SUSPENSION WOOD POLESET NON EARTHWIRE
QS-000280-01-D460-030-004-000	110 kV SINGLE CIRCUIT SUSPENSION WOOD POLESET
QS-000280-01-D460-030-005-000	Outline Drawing Tower Type 63
QS-000280-01-D460-030-006-000	Outline Drawing Tower Type 60
QS-000280-01-D460-030-007-000	Tower Type 149E
QS-000280-01-D460-030-008-000	Outline Drawing Tower Type 38
QS-000280-01-D460-030-009-000	110 kV Lines Planning Outline Drawing Stayed Suspension Wood Poleset Non-Earthwire

Maps shown on drawing:
Galway 5000 sheets 3746,3747,3748,3749, 3804,3805,3806,3807, 3862,3863,3864,3865,3919,3920,3921 & 3922

0 22.04.25 Issued for Planning Permission for Proposed Development Works E.O'S D.H. H.M.M. B.A.

REV	DATE	REVISION DESCRIPTION	DRN	PROD	VER	APP
-----	------	----------------------	-----	------	-----	-----

COPYRIGHT © ESB
ALL RIGHTS RESERVED. NO PART OF THIS WORK MAY BE MODIFIED, REPRODUCED OR COPIED IN ANY FORM OR BY ANY MEANS - GRAPHIC, ELECTRONIC OR MECHANICAL, INCLUDING PHOTOCOPYING, RECORDING, TAPING OR USED FOR ANY PURPOSE OTHER

PURPOSE OF ISSUE - PRELIMINARY UNLESS INDICATED
CLIENT ☐ PLANNING ☒ TENDER ☐ CONSTRUCTION ☐ AS-BUILT ☐

CLIENT
Gort Windfarms Ltd

PROJECT
**Application for Planning Permission:
Derrybrien Wind Farm Development
Decommissioning Project – Prospective Development**

CONTRACT

DRAWING TITLE
**Planning Application for Proposed Development Works -
Site Layout Map – Sheet 9 [Existing]**

PRODUCTION UNIT
Civil Environmental & Renewable Engineering

ESB
Engineering and Major Projects,
One Dublin Airport Central, Dublin Airport,
Cloghran, Co. Dublin, K67 XF72, Ireland.
Tel: +353 (0)1 703 8000 Web: www.esb.ie
Engineering and Major Projects is a division of ESB

DRAWN	PRODUCED	VERIFIED	APPROVED	APPROVAL DATE
E.O'Shea	D.Hogan	H.McMeel	B.Allen	29/04/2025

CLIENT REF.	NO. OF SHEETS	SIZE	SCALE
	9/14	A1	1:2,500

DRAWING NUMBER	SHEET	REV
QS-000280-01-D460-026-009-000		