


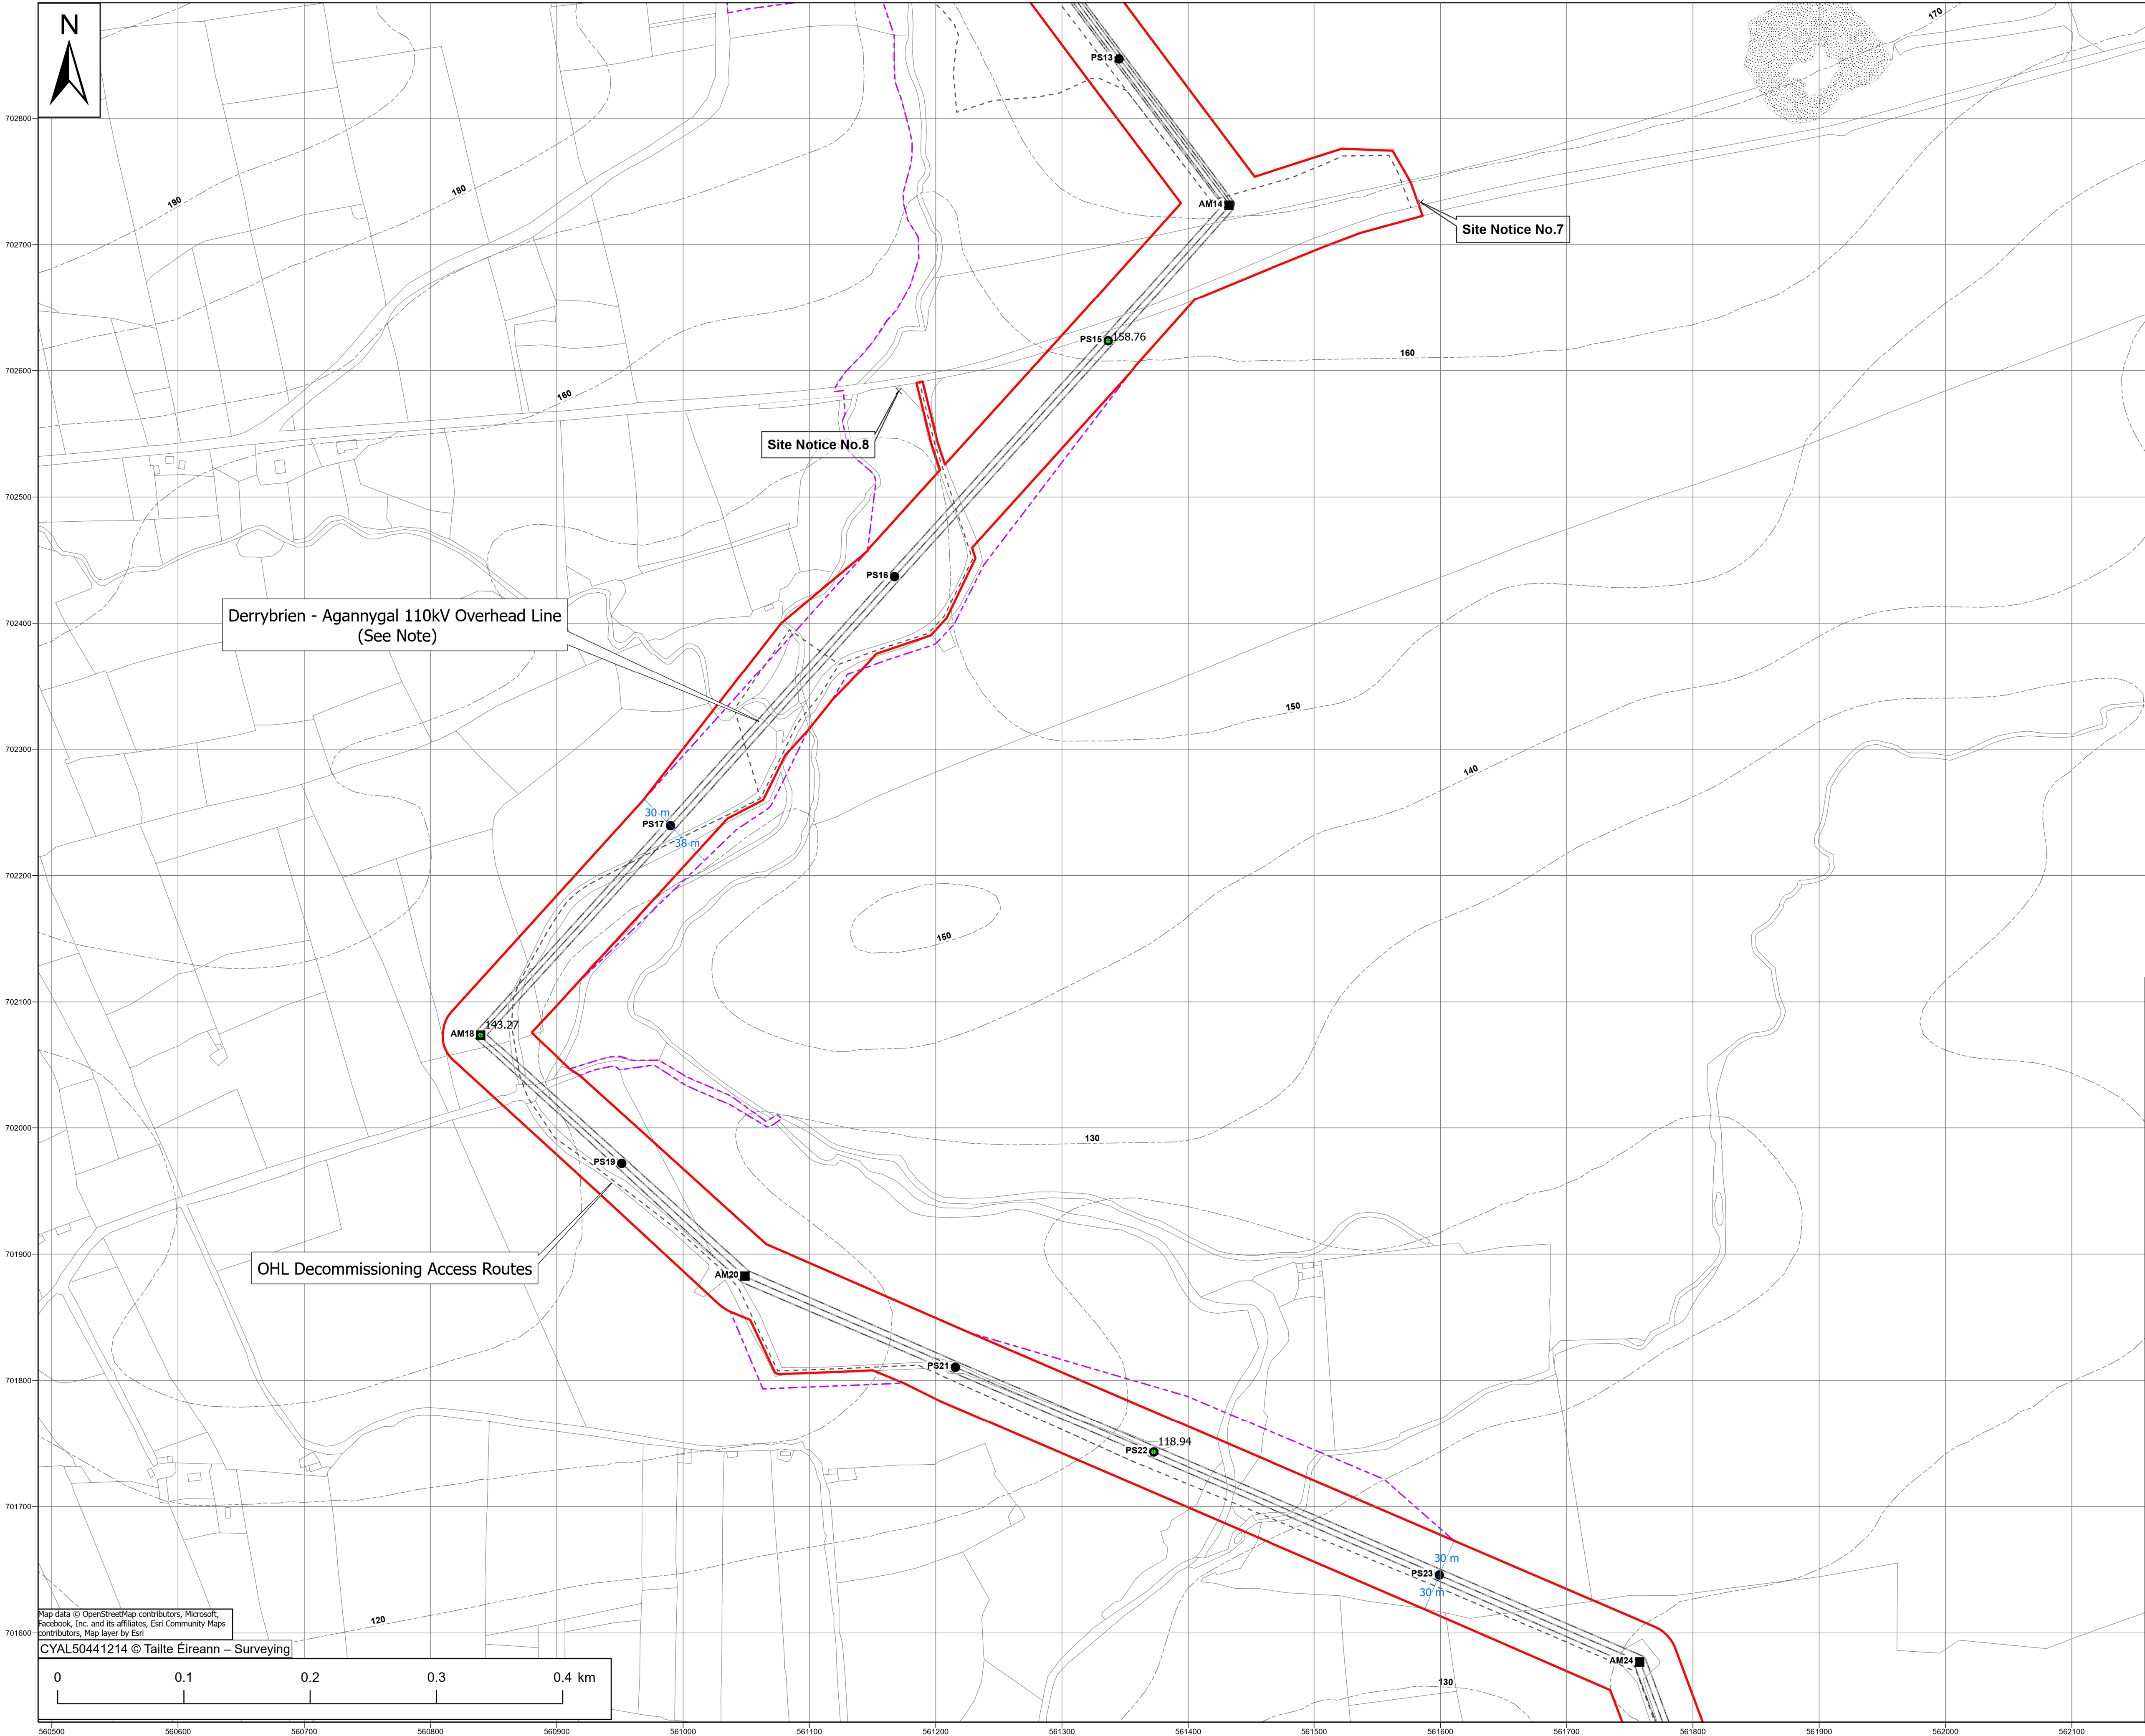

**Legend**

- Planning Permission Application Boundary
- Site Notice
- Substitute Consent
- Application Boundary (Other Application)
- Decommissioning Access Routes OHL
- Mast type: (Proposed for removal)
- Poleset
- Angle Mast
- Derrybrien - Agannygal 110kV Overhead Line (Proposed for removal)
- Levels
- Contours

**Sheet Index**

**Notes:**

- All existing structures above ground to be removed during the Decommissioning Phase.
- Drawing prepared using Irish Transverse Mercator (ITM) Map Grid.

| Drawing Number                | Drawing Title                                                                      |
|-------------------------------|------------------------------------------------------------------------------------|
| QS-000280-01-D460-030-001-000 | Existing Overhead Line - showing route and location of proposed works              |
| QS-000280-01-D460-030-003-000 | 110kV SUSPENSION WOOD POLESET NON EARTHWIRE                                        |
| QS-000280-01-D460-030-004-000 | 110 kV SINGLE CIRCUIT SUSPENSION WOOD POLESET                                      |
| QS-000280-01-D460-030-005-000 | Outline Drawing Tower Type 61                                                      |
| QS-000280-01-D460-030-006-000 | Outline Drawing Tower Type 60                                                      |
| QS-000280-01-D460-030-007-000 | Tower Type 149E                                                                    |
| QS-000280-01-D460-030-008-000 | Outline Drawing Tower Type 38                                                      |
| QS-000280-01-D460-030-009-000 | 110 kV Lines Planning Outline Drawing Stayed Suspension Wood Poleset Non-Earthwire |

**Maps shown on drawing:**  
Galway 5000 sheets 3746,3747,3748,3749, 3804,3805,3806,3807, 3862,3863,3864,3865,3919,3920,3921 & 3922

| REV | DATE     | REVISION DESCRIPTION                                          | DRN   | PROD | VER   | APP |
|-----|----------|---------------------------------------------------------------|-------|------|-------|-----|
| 0   | 02.04.25 | Issued for Planning Permission for Proposed Development Works | E.O'S | D.H  | H.MCM | B.A |

COPYRIGHT © ESB  
ALL RIGHTS RESERVED. NO PART OF THIS WORK MAY BE MODIFIED, REPRODUCED OR COPIED IN ANY FORM OR BY ANY MEANS - GRAPHIC, ELECTRONIC OR MECHANICAL, INCLUDING PHOTOCOPYING, RECORDING, TAPING OR USED FOR ANY PURPOSE OTHER

PURPOSE OF ISSUE - PRELIMINARY UNLESS INDICATED

CLIENT APPROVAL: ☐ PLANNING ☒ TENDER ☐ CONSTRUCTION ☐ AS-BUILT ☐

CLIENT: **Gort Windfarms Ltd**

PROJECT: **Application for Planning Permission: Derrybrien Wind Farm Development Decommissioning Project – Prospective Development**

CONTRACT:

DRAWING TITLE: **Planning Application for Proposed Development Works - Site Layout Map – Sheet 10 [Existing]**

PRODUCTION UNIT: **Civil Environmental & Renewable Engineering**

**ESB** Engineering and Major Projects, One Dublin Airport Central, Dublin Airport, Cloughran, Co. Dublin, K67 XF72, Ireland. Tel: +353 (0)1 703 8000 Web: www.esb.ie Engineering and Major Projects is a division of ESB

| DRAWN    | PRODUCED | VERIFIED | APPROVED | APPROVAL DATE |
|----------|----------|----------|----------|---------------|
| E.O'Shea | D.Hogan  | H.McMeel | B.Allen  | 29/04/2025    |

| CLIENT REF. | NO. OF SHEETS | SIZE | SCALE   |
|-------------|---------------|------|---------|
|             | 10/14         | A1   | 1:2,500 |

| DRAWING NUMBER                | SHEET | REV |
|-------------------------------|-------|-----|
| QS-000280-01-D460-026-010-000 |       |     |