


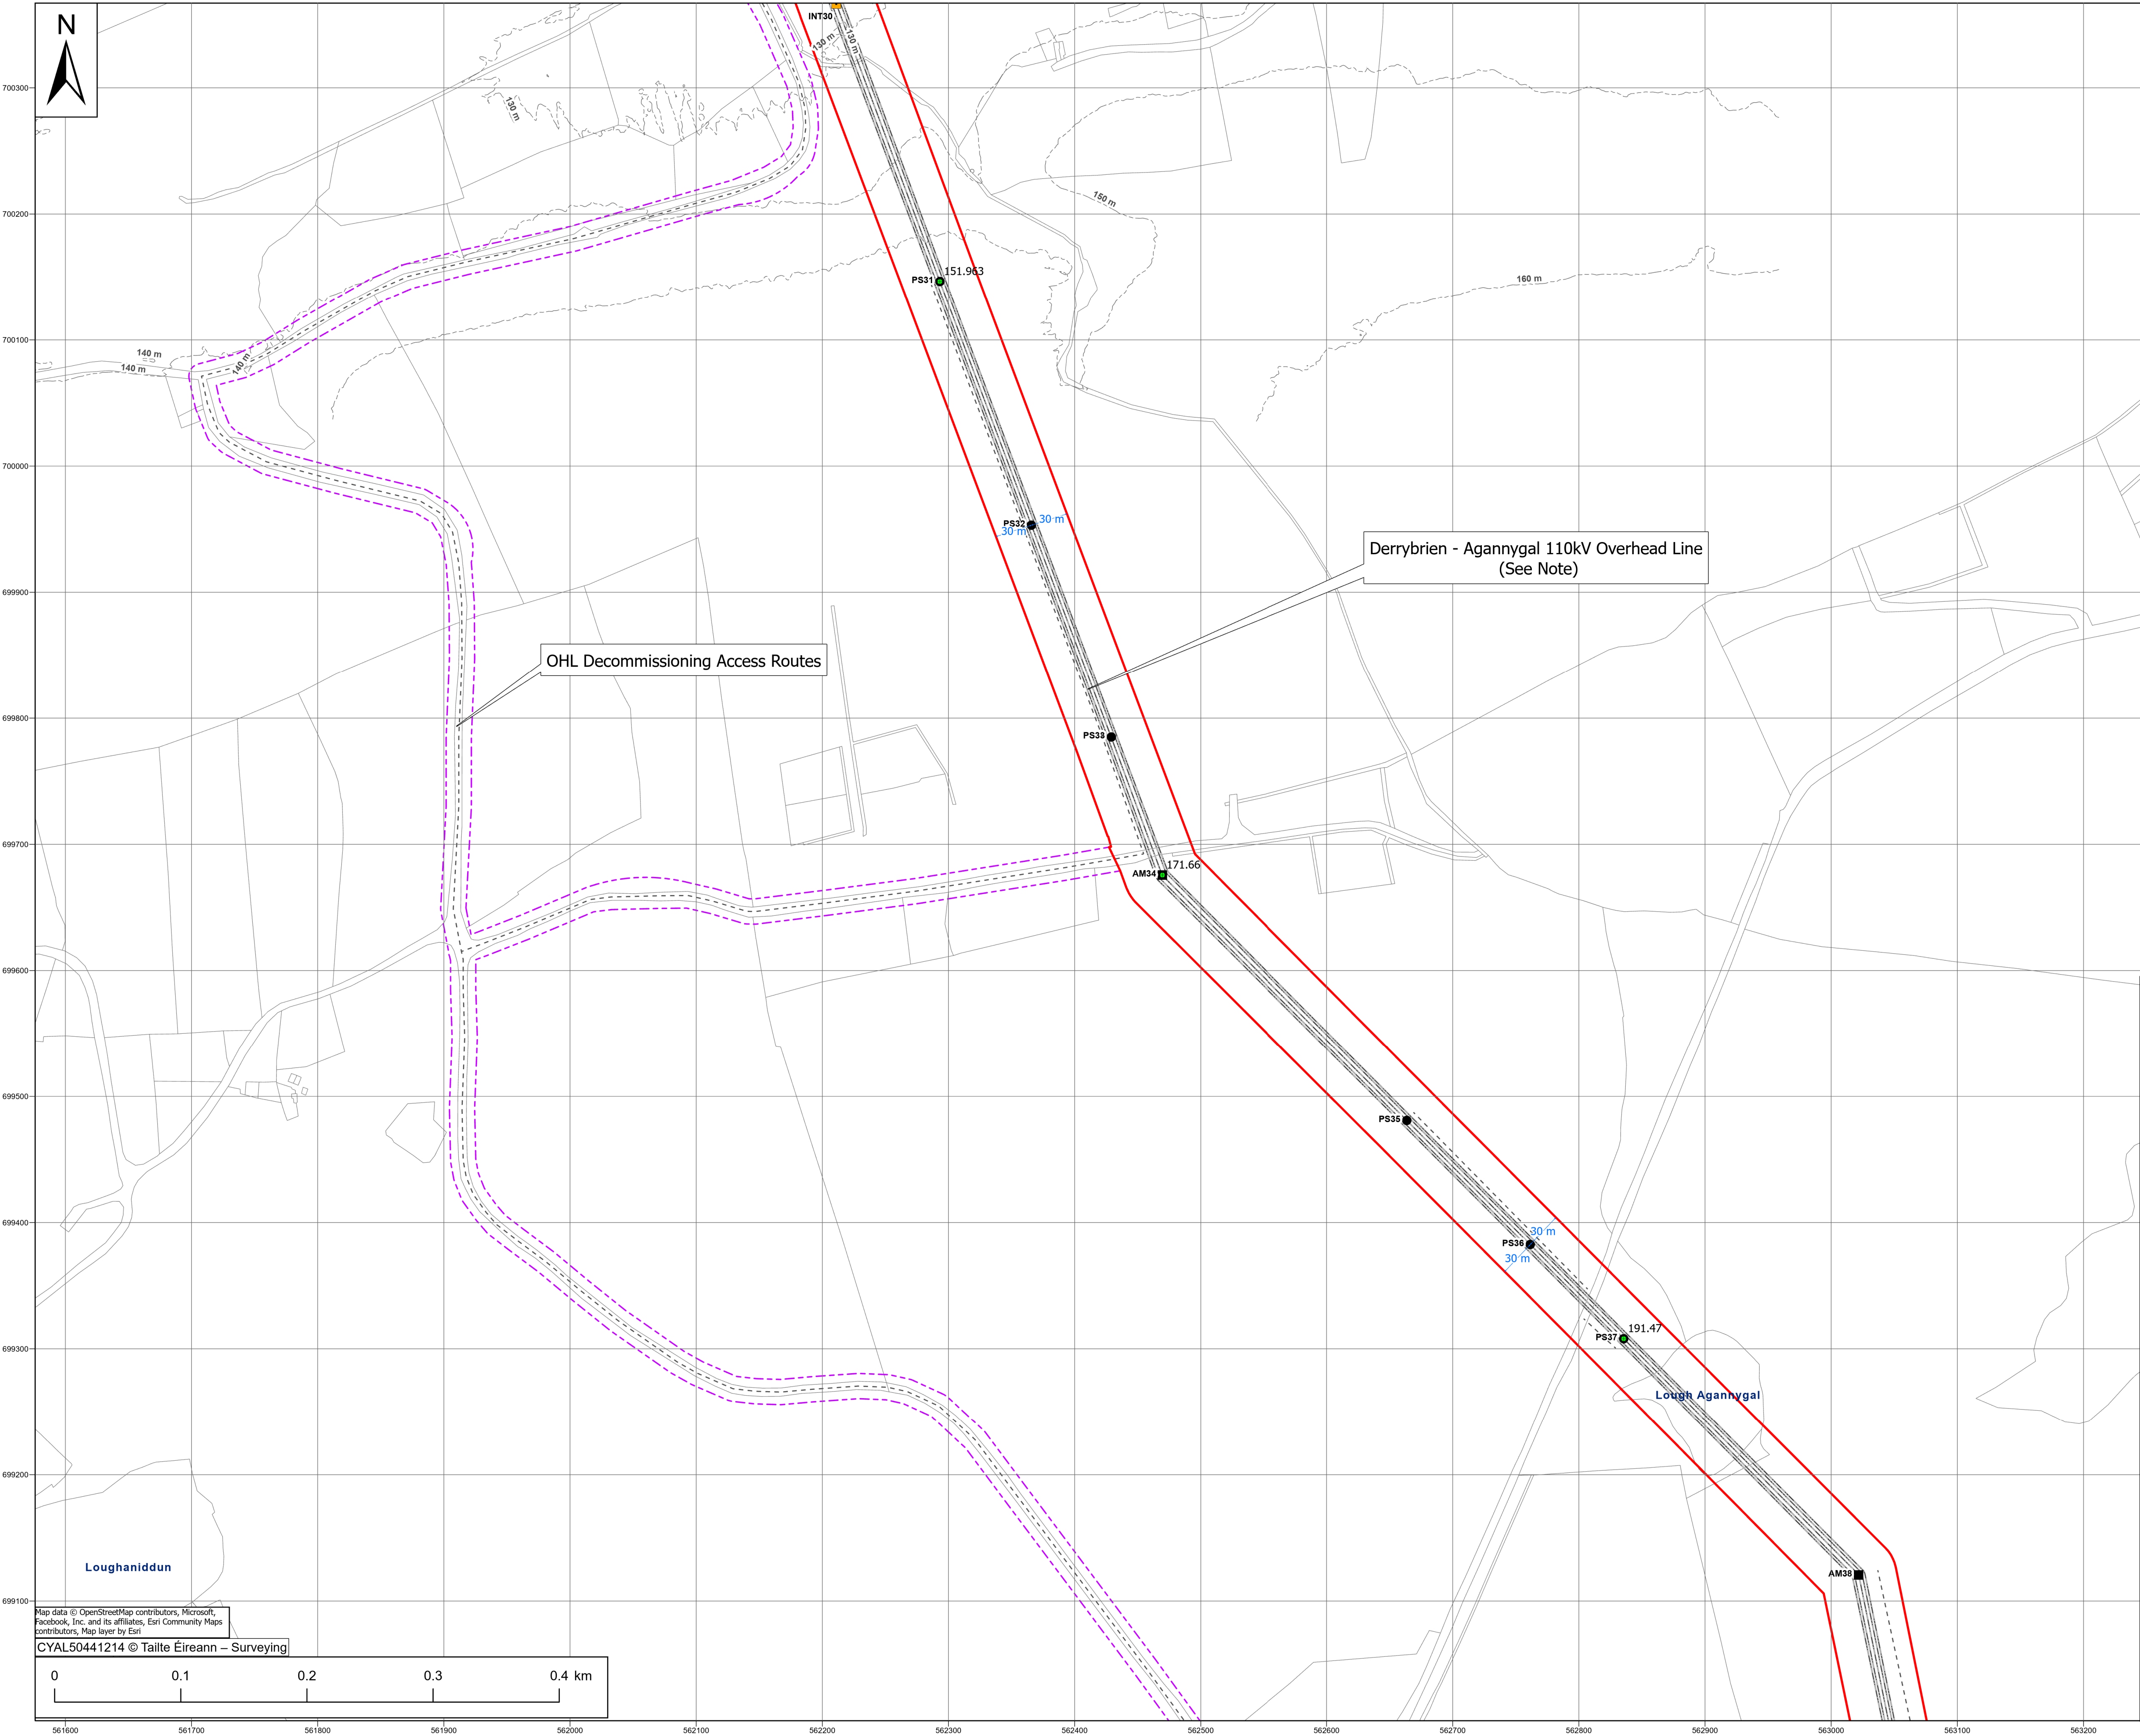

Legend

- Planning Permission Application Boundary
- Substitute Consent Application Boundary (Other Application)
- Decommissioning Access Routes OHL
- Mast type: (Proposed for removal)
 - Poleset
 - Intermediate Mast
 - Angle Mast
- Derrybrien - Agannygal 110kV Overhead Line (Proposed for removal)
- Contours
- Levels

Sheet Index

Notes:

- All existing structures above ground to be removed during the Decommissioning Phase.
- Drawing prepared using Irish Transverse Mercator (ITM) Map Grid.

Drawing Number	Drawing Title
QS-000280-01-D460-030-001-000	Existing Overhead Line - showing route and location of proposed works
QS-000280-01-D460-030-003-000	110kV SUSPENSION WOOD POLESET NON EARTHWARE
QS-000280-01-D460-030-004-000	110 kV SINGLE CIRCUIT SUSPENSION WOOD POLESET
QS-000280-01-D460-030-005-000	Outline Drawing Tower Type 61
QS-000280-01-D460-030-006-000	Outline Drawing Tower Type 60
QS-000280-01-D460-030-007-000	Tower Type 5496
QS-000280-01-D460-030-008-000	Outline Drawing Tower Type 38
QS-000280-01-D460-030-009-000	110 kV Lines Planning Outline Drawing Stayed Suspension Wood Poleset Non-Earthwire

Maps shown on drawing:
Galway 5000 sheets 3746,3747,3748,3749, 3804,3805,3806,3807, 3862,3863,3864,3865,3919,3920,3921 & 3922

REV	DATE	REVISION DESCRIPTION	DRN	PROD	VER	APP
0	22.04.25	Issued for Planning Permission for Proposed Development Works	E.O'S	D.H	H.McM	B.A

COPYRIGHT © ESB

ALL RIGHTS RESERVED. NO PART OF THIS WORK MAY BE MODIFIED, REPRODUCED OR COPIED IN ANY FORM OR BY ANY MEANS - GRAPHIC, ELECTRONIC OR MECHANICAL, INCLUDING PHOTOCOPYING, RECORDING, TAPING OR USED FOR ANY PURPOSE OTHER

PURPOSE OF ISSUE - PRELIMINARY UNLESS INDICATED

CLIENT APPROVAL: ☐ PLANNING ☒ TENDER ☐ CONSTRUCTION ☐ AS-BUILT ☐

CLIENT: **Gort Windfarms Ltd**

PROJECT: **Application for Planning Permission: Derrybrien Wind Farm Development Decommissioning Project – Prospective Development**

CONTRACT:

DRAWING TITLE: **Planning Application for Proposed Development Works - Site Layout Map – Sheet 12 [Existing]**

PRODUCTION UNIT: **Civil Environmental & Renewable Engineering**

ESB Engineering and Major Projects, One Dublin Airport Central, Dublin Airport, Cloughran, Co. Dublin, K67 XF72, Ireland. Tel: +353 (0)1 703 8000 Web: www.esb.ie Engineering and Major Projects is a division of ESB

Energy for generations

DRAWN	PRODUCED	VERIFIED	APPROVED	APPROVAL DATE
E.O'Shea	D.Hogan	H.McMeel	B.Allen	22/04/2025

CLIENT REF.	NO. OF SHEETS	SIZE	SCALE
	12/14	A1	1:2,500

DRAWING NUMBER	SHEET	REV
QS-000280-01-D460-026-012-000		