


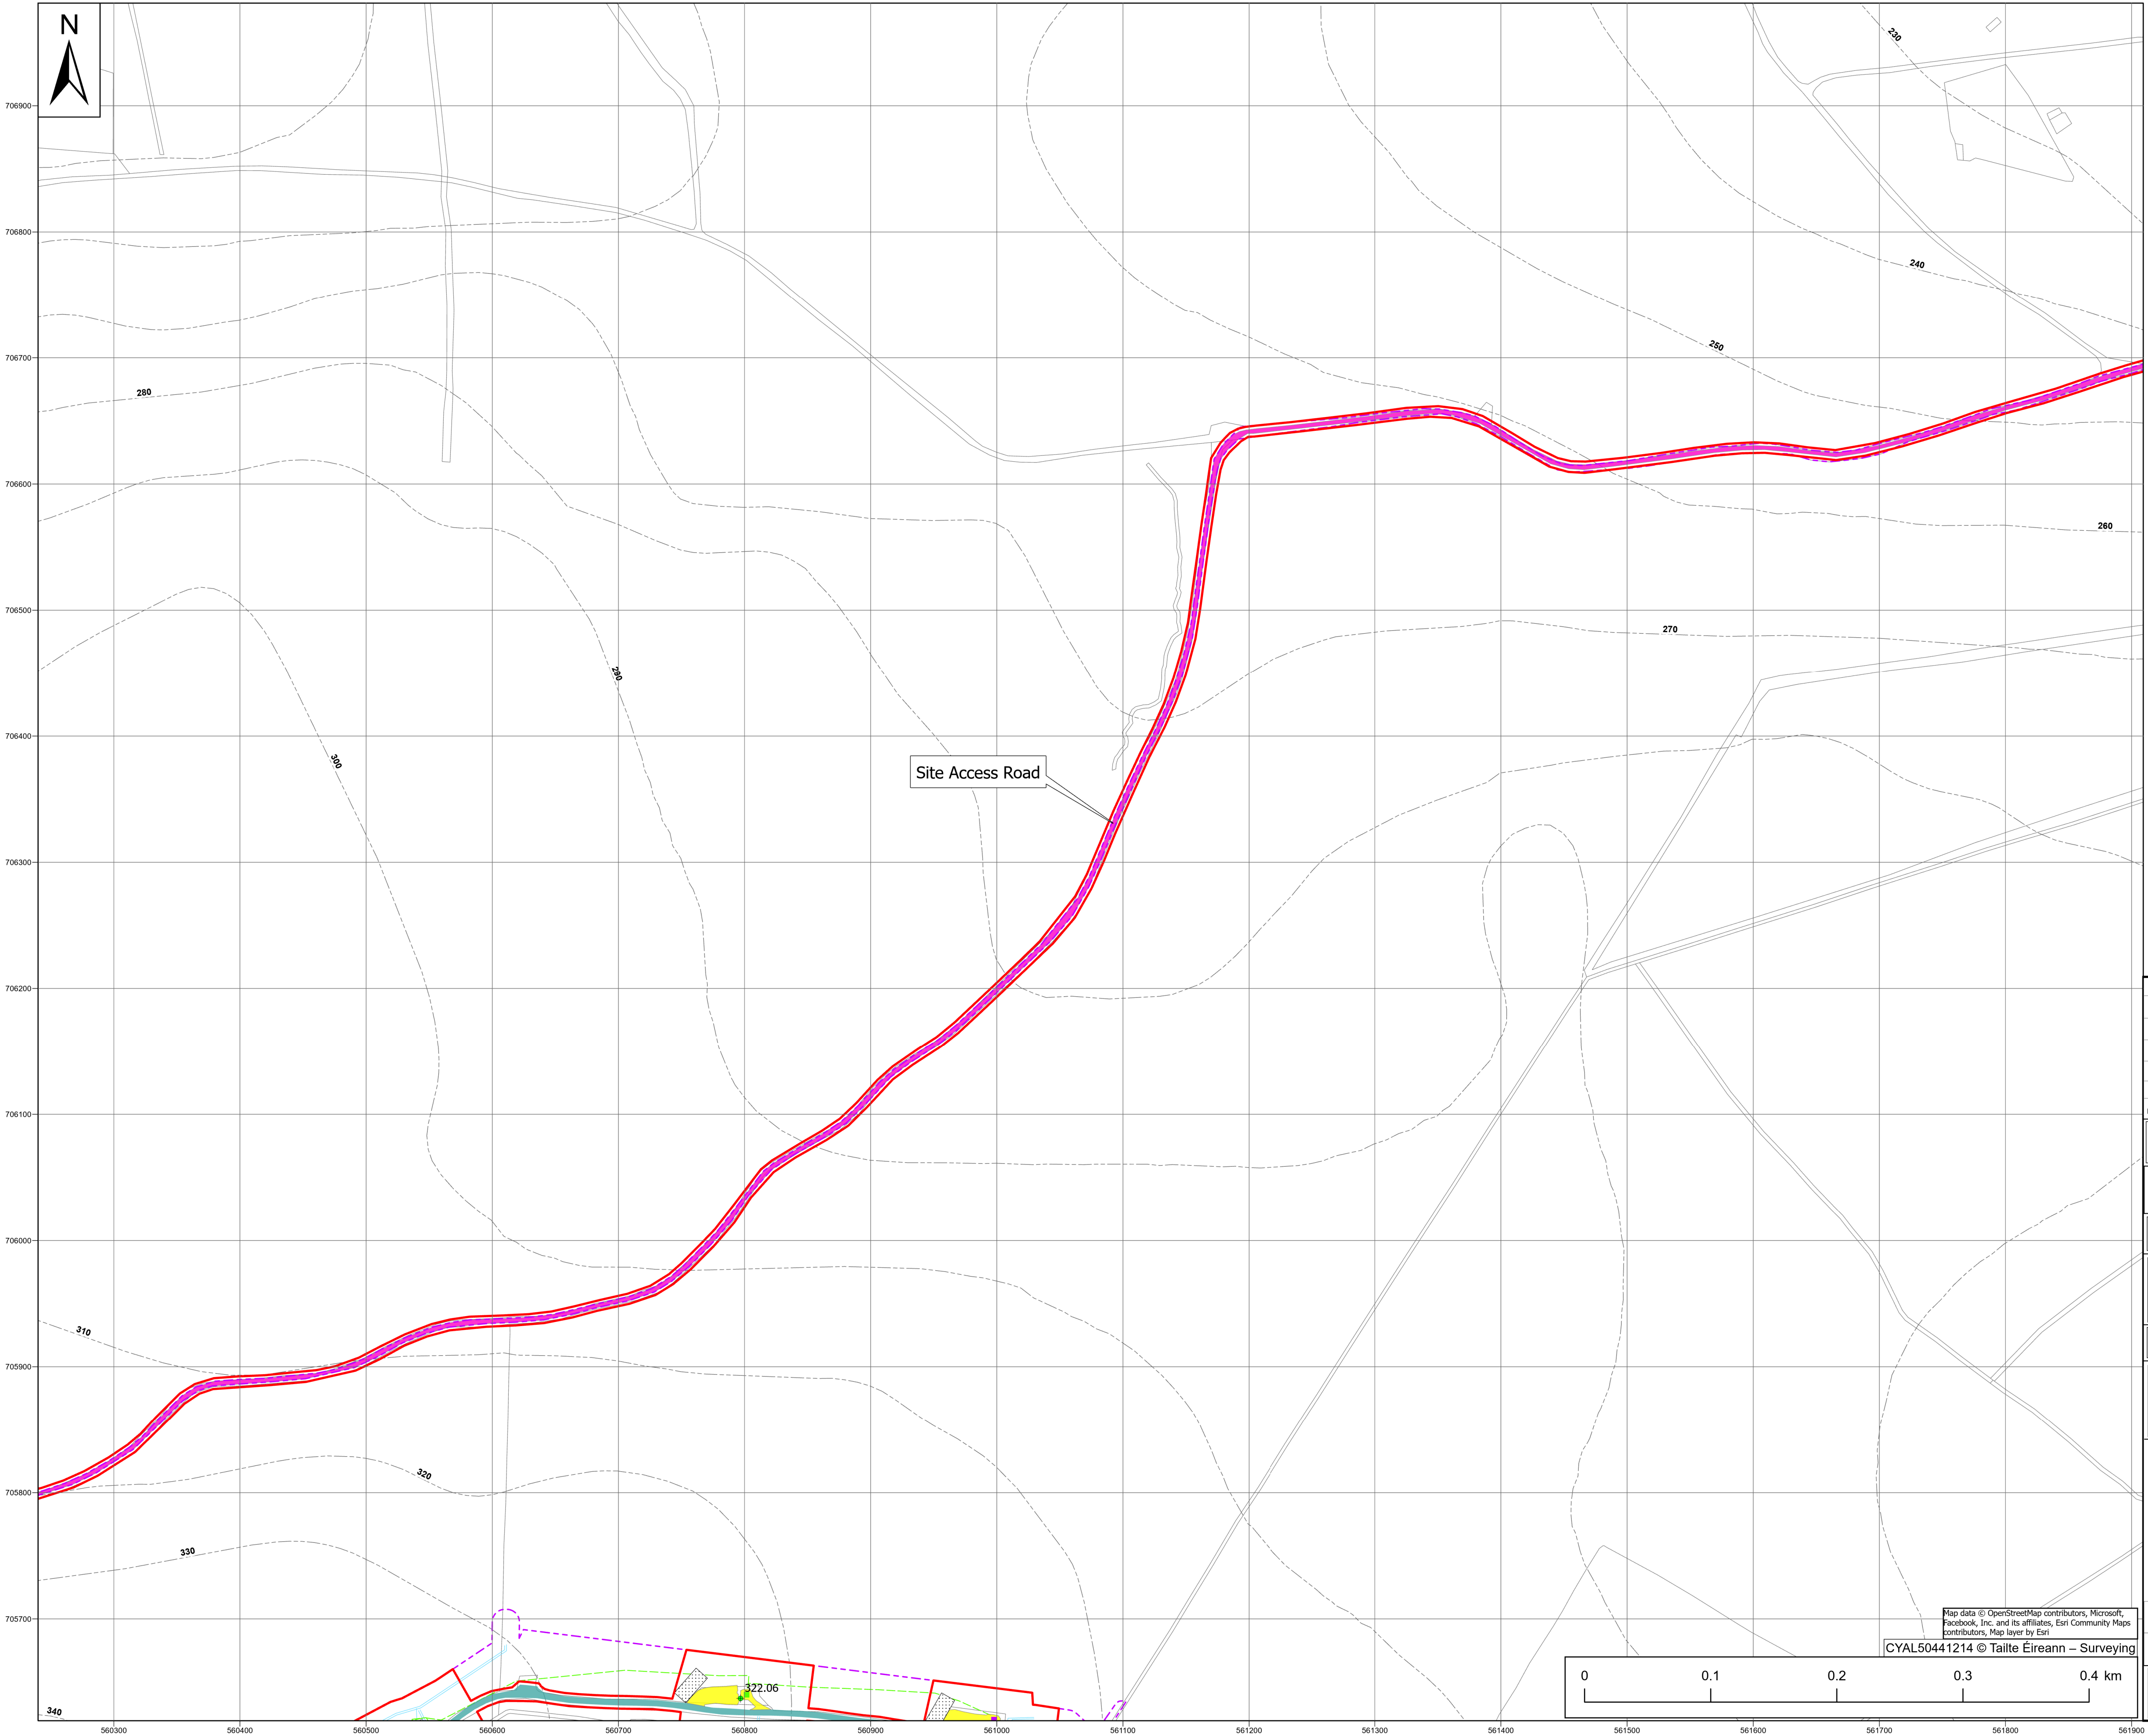

Legend

Planning Permission Application Boundary

Substitute Consent Application Boundary (Other Application)

Turbine Foundation types (to remain in situ)

Foundation type A

Foundation type B

Floating Road (to remain in situ)

Site Access Road (to remain in situ)


Turbine Hardstands (to remain in situ)

Proposed Indicative Levels

Proposed Temporary Blade Laydown Areas

Drainage (to remain in situ)

Contours

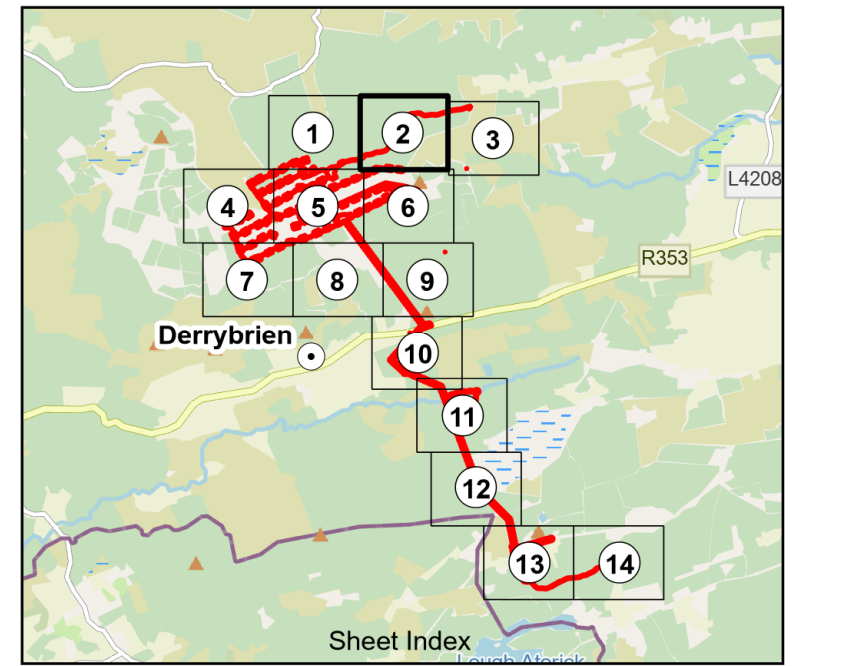

Notes:

- All existing structures above ground to be removed during the Decommissioning Phase.
- Drawing prepared using Irish Transverse Mercator (ITM) Map Grid.

Drawing Number	Drawing Title
QS-000280-01-D460-027-000-000	Turbine Foundation Works
QS-000280-01-D460-027-003-000	Road Widening Areas
QS-000280-01-D460-027-005-000	Temporary Main Site Compound at wind farm access road
QS-000280-01-D460-027-006-000	Temporary Turbine Rotor set down areas
QS-000280-01-D460-027-007-000	Temporary Blade Laydown areas
QS-000280-01-D460-027-010-000	Typical sections - Existing floating and non-floating roads and cable trench details. To remain in situ.

Maps shown on drawing:
Galway 5000 sheets 3746,3747,3748,3749, 3804,3805,3806,3807, 3862,3863,3864,3865,3919,3920,3921 & 3922

0	02.04.25	Issued for Planning Permission for Proposed Development Works	E.O'S	D.H	H.McM	B.A
REV	DATE	REVISION DESCRIPTION	DRN	PROD	VER	APP
COPYRIGHT © ESB						
ALL RIGHTS RESERVED. NO PART OF THIS WORK MAY BE MODIFIED, REPRODUCED OR COPIED IN ANY FORM OR BY ANY MEANS - GRAPHIC, ELECTRONIC OR MECHANICAL, INCLUDING PHOTOCOPYING, RECORDING, TAPING OR USED FOR ANY PURPOSE OTHER						
PURPOSE OF ISSUE - PRELIMINARY UNLESS INDICATED						
CLIENT APPROVAL	☐ PLANNING	☒ TENDER	☐ CONSTRUCTION	☐ AS-BUILT		
CLIENT Gort Windfarms Ltd						
PROJECT Application for Planning Permission: Derrybrien Wind Farm Development Decommissioning Project – Prospective Development						
CONTRACT						
DRAWING TITLE Planning Application for Proposed Development Works - Site Layout Map – Sheet 2 [Proposed]						
PRODUCTION UNIT Civil Environmental & Renewable Engineering						
Engineering and Major Projects. One Dublin Airport Central, Dublin Airport, Cloghran, Co. Dublin, K67 XF72, Ireland. Tel: +353 (0)1 703 8000 Web: www.esb.ie Engineering and Major Projects is a division of ESB						
DRAWN E.O'Shea	PRODUCED D.Hogan	VERIFIED H.McMeel	APPROVED B.Allen	APPROVAL DATE 29/04/2025		
CLIENT REF.			NO. OF SHEETS 2/14	SIZE A1	SCALE 1:2,500	
DRAWING NUMBER QS-000280-01-D460-026-016-000				SHEET REV		