


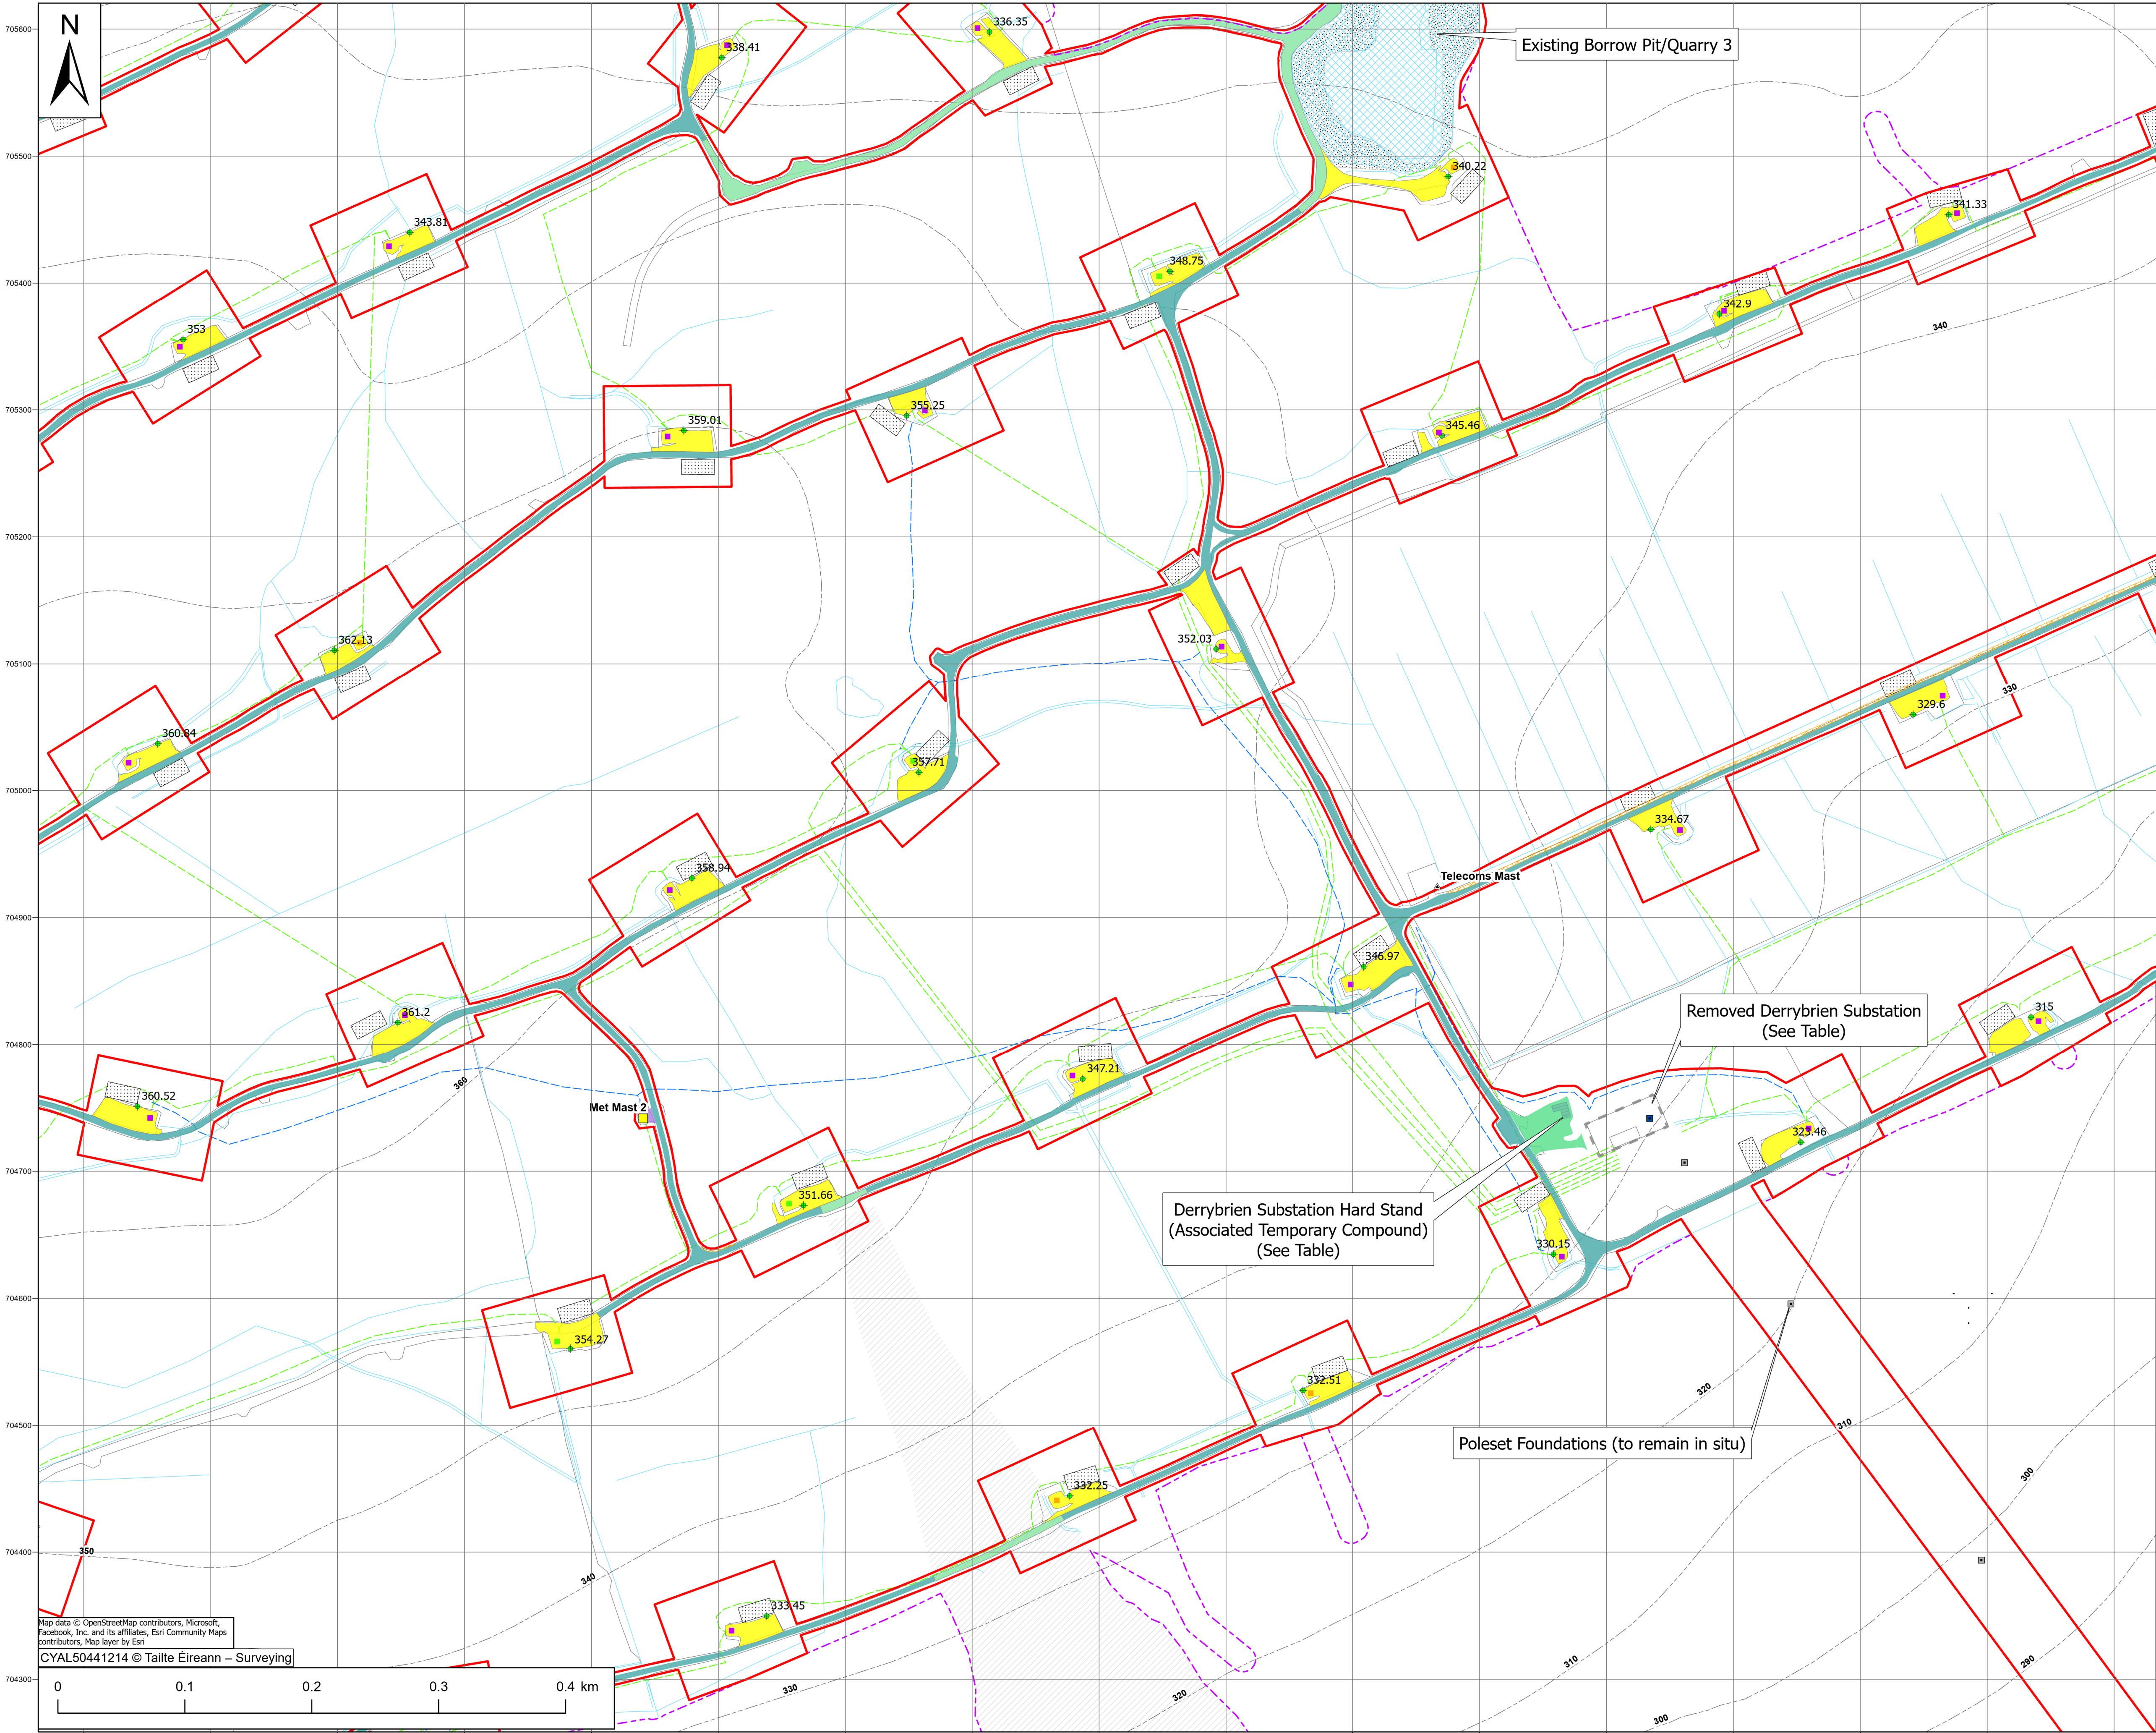

Legend

Planning Permission Application Boundary

Substitute Consent Application Boundary (Other Application)

Turbine Foundation Types (to remain in situ)

Foundation type A

Foundation type B

Foundation type C

Met Mast Foundations (to remain in situ)

Telecoms Mast (not subject of this application)

Proposed Indicative Levels

Road Widening

Derrybrien Substation (Proposed for removal)

Proposed Temporary Blade Laydown Areas

Derrybrien Substation Hardstanding (to remain in situ)

Floating Road (to remain in situ)

Non Floating Road (to remain in situ)

Telecoms Mast (to remain in situ)

Turbine Hardstands (to remain in situ)

Fibre optic cable ducting (to remain in situ)

MV cables (approximate location) (to remain in situ)

Mast Foundation Types:


Poleset Foundation

End Type C1 Foundation Type C

Existing Borrow Pit/Quarry (to remain in situ)

Drainage (to remain in situ)

Contours

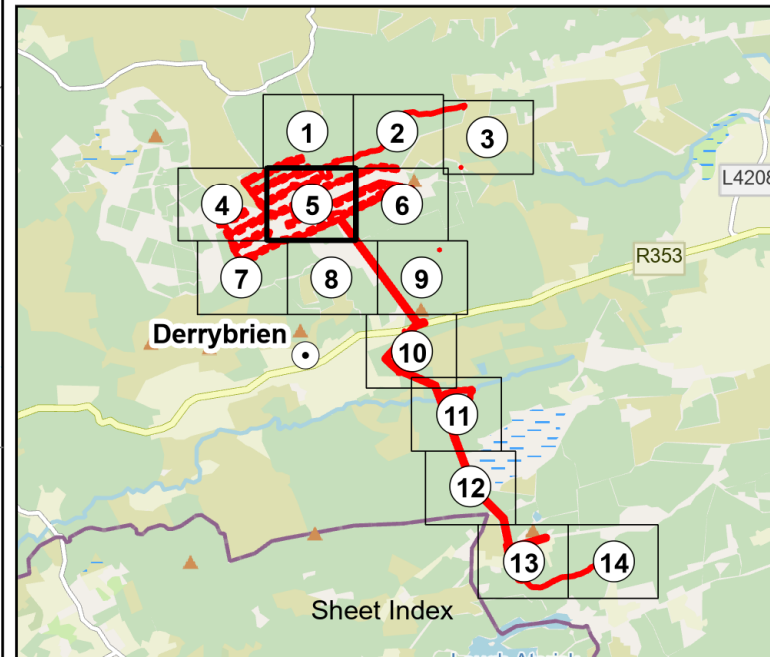

Notes:

- All existing structures above ground to be removed during the Decommissioning Phase.
- Drawing prepared using Irish Transverse Mercator (ITM) Map Grid.

Drawing Number	Drawing Title
QS-000280-01-D460-027-002-000	Turbine Foundation Works
QS-000280-01-D460-027-003-000	Road Widening Areas
QS-000280-01-D460-027-004-000	Temporary Compound at Derrybrien Substation
QS-000280-01-D460-027-006-000	Temporary Turbine Rotor set down areas
QS-000280-01-D460-027-007-000	Temporary Blade Laydown areas
QS-000280-01-D460-027-009-000	Existing Met Masts Foundations. To remain in situ
QS-000280-01-D460-027-010-000	Typical sections - Existing Floating and non-floating roads and cable trench details. To remain in situ
QS-000280-01-D460-028-002-000	Post Decommissioning Derrybrien 110 kV Substation Layout Plan
QS-000280-01-D460-030-002-000	Post Decommissioning Overhead Line - Layout Plan
QS-000280-01-D460-030-010-000	Foundation details for Foundation type 'B' (Type 60)
QS-000280-01-D460-030-011-000	Foundation details for Foundation type 'C' (Type 60)
QS-000280-01-D460-030-012-000	Foundation details for Foundation type 'B' (Type 61)
QS-000280-01-D460-030-013-000	Foundation details for Foundation type 'C' (Type 61)
QS-000280-01-D460-030-014-000	Foundation details for Type 149L steel tower - Foundation type 'D'

Maps shown on drawing:
Galway 5000 sheets 3746,3747,3748,3749, 3804,3805,3806,3807, 3862,3863,3864,3865,3919,3920,3921 & 3922

0	02.04.25	Issued for Planning Permission for Proposed Development Works	E.O'S	D.H	H.McM	B.A
REV	DATE	REVISION DESCRIPTION	DRN	PROD	VER	APP
COPYRIGHT © ESB						
ALL RIGHTS RESERVED. NO PART OF THIS WORK MAY BE MODIFIED, REPRODUCED OR COPIED IN ANY FORM OR BY ANY MEANS - GRAPHIC, ELECTRONIC OR MECHANICAL, INCLUDING PHOTOCOPYING, RECORDING, TAPING OR USED FOR ANY PURPOSE OTHER						
PURPOSE OF ISSUE - PRELIMINARY UNLESS INDICATED						
CLIENT APPROVAL	☐ PLANNING	☒ TENDER	☐ CONSTRUCTION	☐ AS-BUILT		
CLIENT	Gort Windfarms Ltd					
PROJECT	Application for Planning Permission: Derrybrien Wind Farm Development Decommissioning Project - Prospective Development					
CONTRACT						
DRAWING TITLE	Planning Application for Proposed Development Works - Site Layout Map - Sheet 5 [Proposed]					
PRODUCTION UNIT	Civil Environmental & Renewable Engineering					
Engineering and Major Projects, One Dublin Airport Central, Dublin Airport, Cloughran, Co. Dublin, K67 XF72, Ireland. Tel: +353 (0)1 703 8000 Web: www.esb.ie Engineering and Major Projects is a division of ESB						
DRAWN	PRODUCED	VERIFIED	APPROVED	APPROVAL DATE		
E.O'Shea	D.Hogan	H.McMeel	B.Allen	29/04/2025		
CLIENT REF.	NO. OF SHEETS		SIZE	SCALE		
	5/14		A1	1:2,500		
DRAWING NUMBER	SHEET			REV		
QS-000280-01-D460-026-019-000						