

Planning Permission Application Boundary

Substitute Consent Application Boundary (Other Application)

Turbine Foundation Types (to remain in situ)

Foundation type A

Foundation type B

Foundation type C

Met Mast Foundations (to remain in situ)

Floating Road (to remain in situ)

Met Mast Hardstanding Area (to remain in situ)

Turbine Hardstands (to remain in situ)

MV cables (approximate location) (to remain in situ)


Proposed Indicative Levels

Proposed Temporary Blade Laydown Areas

Contours

Drainage (to remain in situ)

Sheet Index

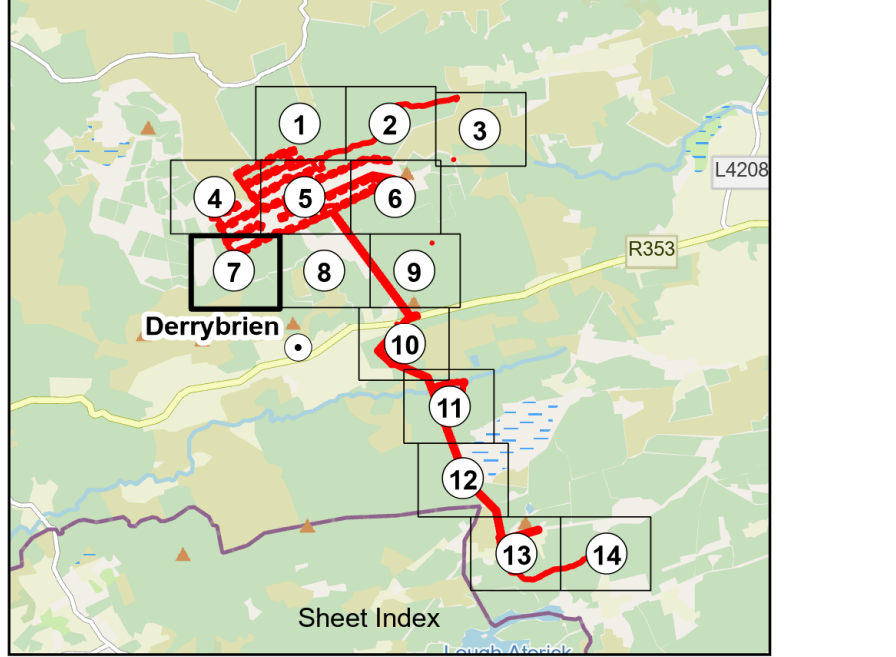

Notes:

- All existing structures above ground to be removed during the Decommissioning Phase.
- Drawing prepared using Irish Transverse Mercator (ITM) Map Grid.

Drawing Number	Drawing Title
QS-000280-01-D460-027-002-000	Turbine Foundation Works
QS-000280-01-D460-027-003-000	Road Widening Areas
QS-000280-01-D460-027-006-000	Temporary Turbine Rotor set down areas
QS-000280-01-D460-027-007-000	Temporary Blade Laydown areas
QS-000280-01-D460-027-009-000	Existing Met Masts Foundations. To remain in situ
QS-000280-01-D460-027-010-000	Typical sections - Existing Floating and non-floating roads and cable trench details. To remain in situ

Maps shown on drawing:  
Galway 5000 sheets 3746,3747,3748,3749, 3804,3805,3806,3807, 3862,3863,3864,3865,3919,3920,3921 & 3922

0	02.04.25	Issued for Planning Permission for Proposed Development Works	E.O'S	D.H	H.McM	B.A
REV	DATE	REVISION DESCRIPTION	DRN	PROD	VER	APP
COPYRIGHT © ESB						
ALL RIGHTS RESERVED. NO PART OF THIS WORK MAY BE MODIFIED, REPRODUCED OR COPIED IN ANY FORM OR BY ANY MEANS - GRAPHIC, ELECTRONIC OR MECHANICAL, INCLUDING PHOTOCOPYING, RECORDING, TAPING OR USED FOR ANY PURPOSE OTHER						
PURPOSE OF ISSUE - PRELIMINARY UNLESS INDICATED						
CLIENT APPROVAL	<input type="checkbox"/> PLANNING	<input checked="" type="checkbox"/> TENDER	<input type="checkbox"/> CONSTRUCTION	<input type="checkbox"/> AS-BUILT		
CLIENT						
Gort Windfarms Ltd						
PROJECT						
Application for Planning Permission: Derrybrien Wind Farm Development Decommissioning Project – Prospective Development						
CONTRACT						
DRAWING TITLE						
Planning Application for Proposed Development Works - Site Layout Map – Sheet 7 [Proposed]						
PRODUCTION UNIT						
Civil Environmental & Renewable Engineering						
<div><div></div><div>Engineering and Major Projects, One Dublin Airport Central, Dublin Airport, Cloghran, Co. Dublin, K67 XF72, Ireland. Tel: +353 (0)1 703 8000 Web: www.esb.ie Engineering and Major Projects is a division of ESB</div></div>						
DRAWN	PRODUCED	VERIFIED	APPROVED	APPROVAL DATE		
E.O'Shea	D.Hogan	H.McMeel	B.Allen	29/04/2025		
CLIENT REF.		NO. OF SHEETS	SIZE	SCALE		
		7/14	A1	1:2,500		
DRAWING NUMBER			SHEET		REV	
QS-000280-01-D460-026-021-000						