


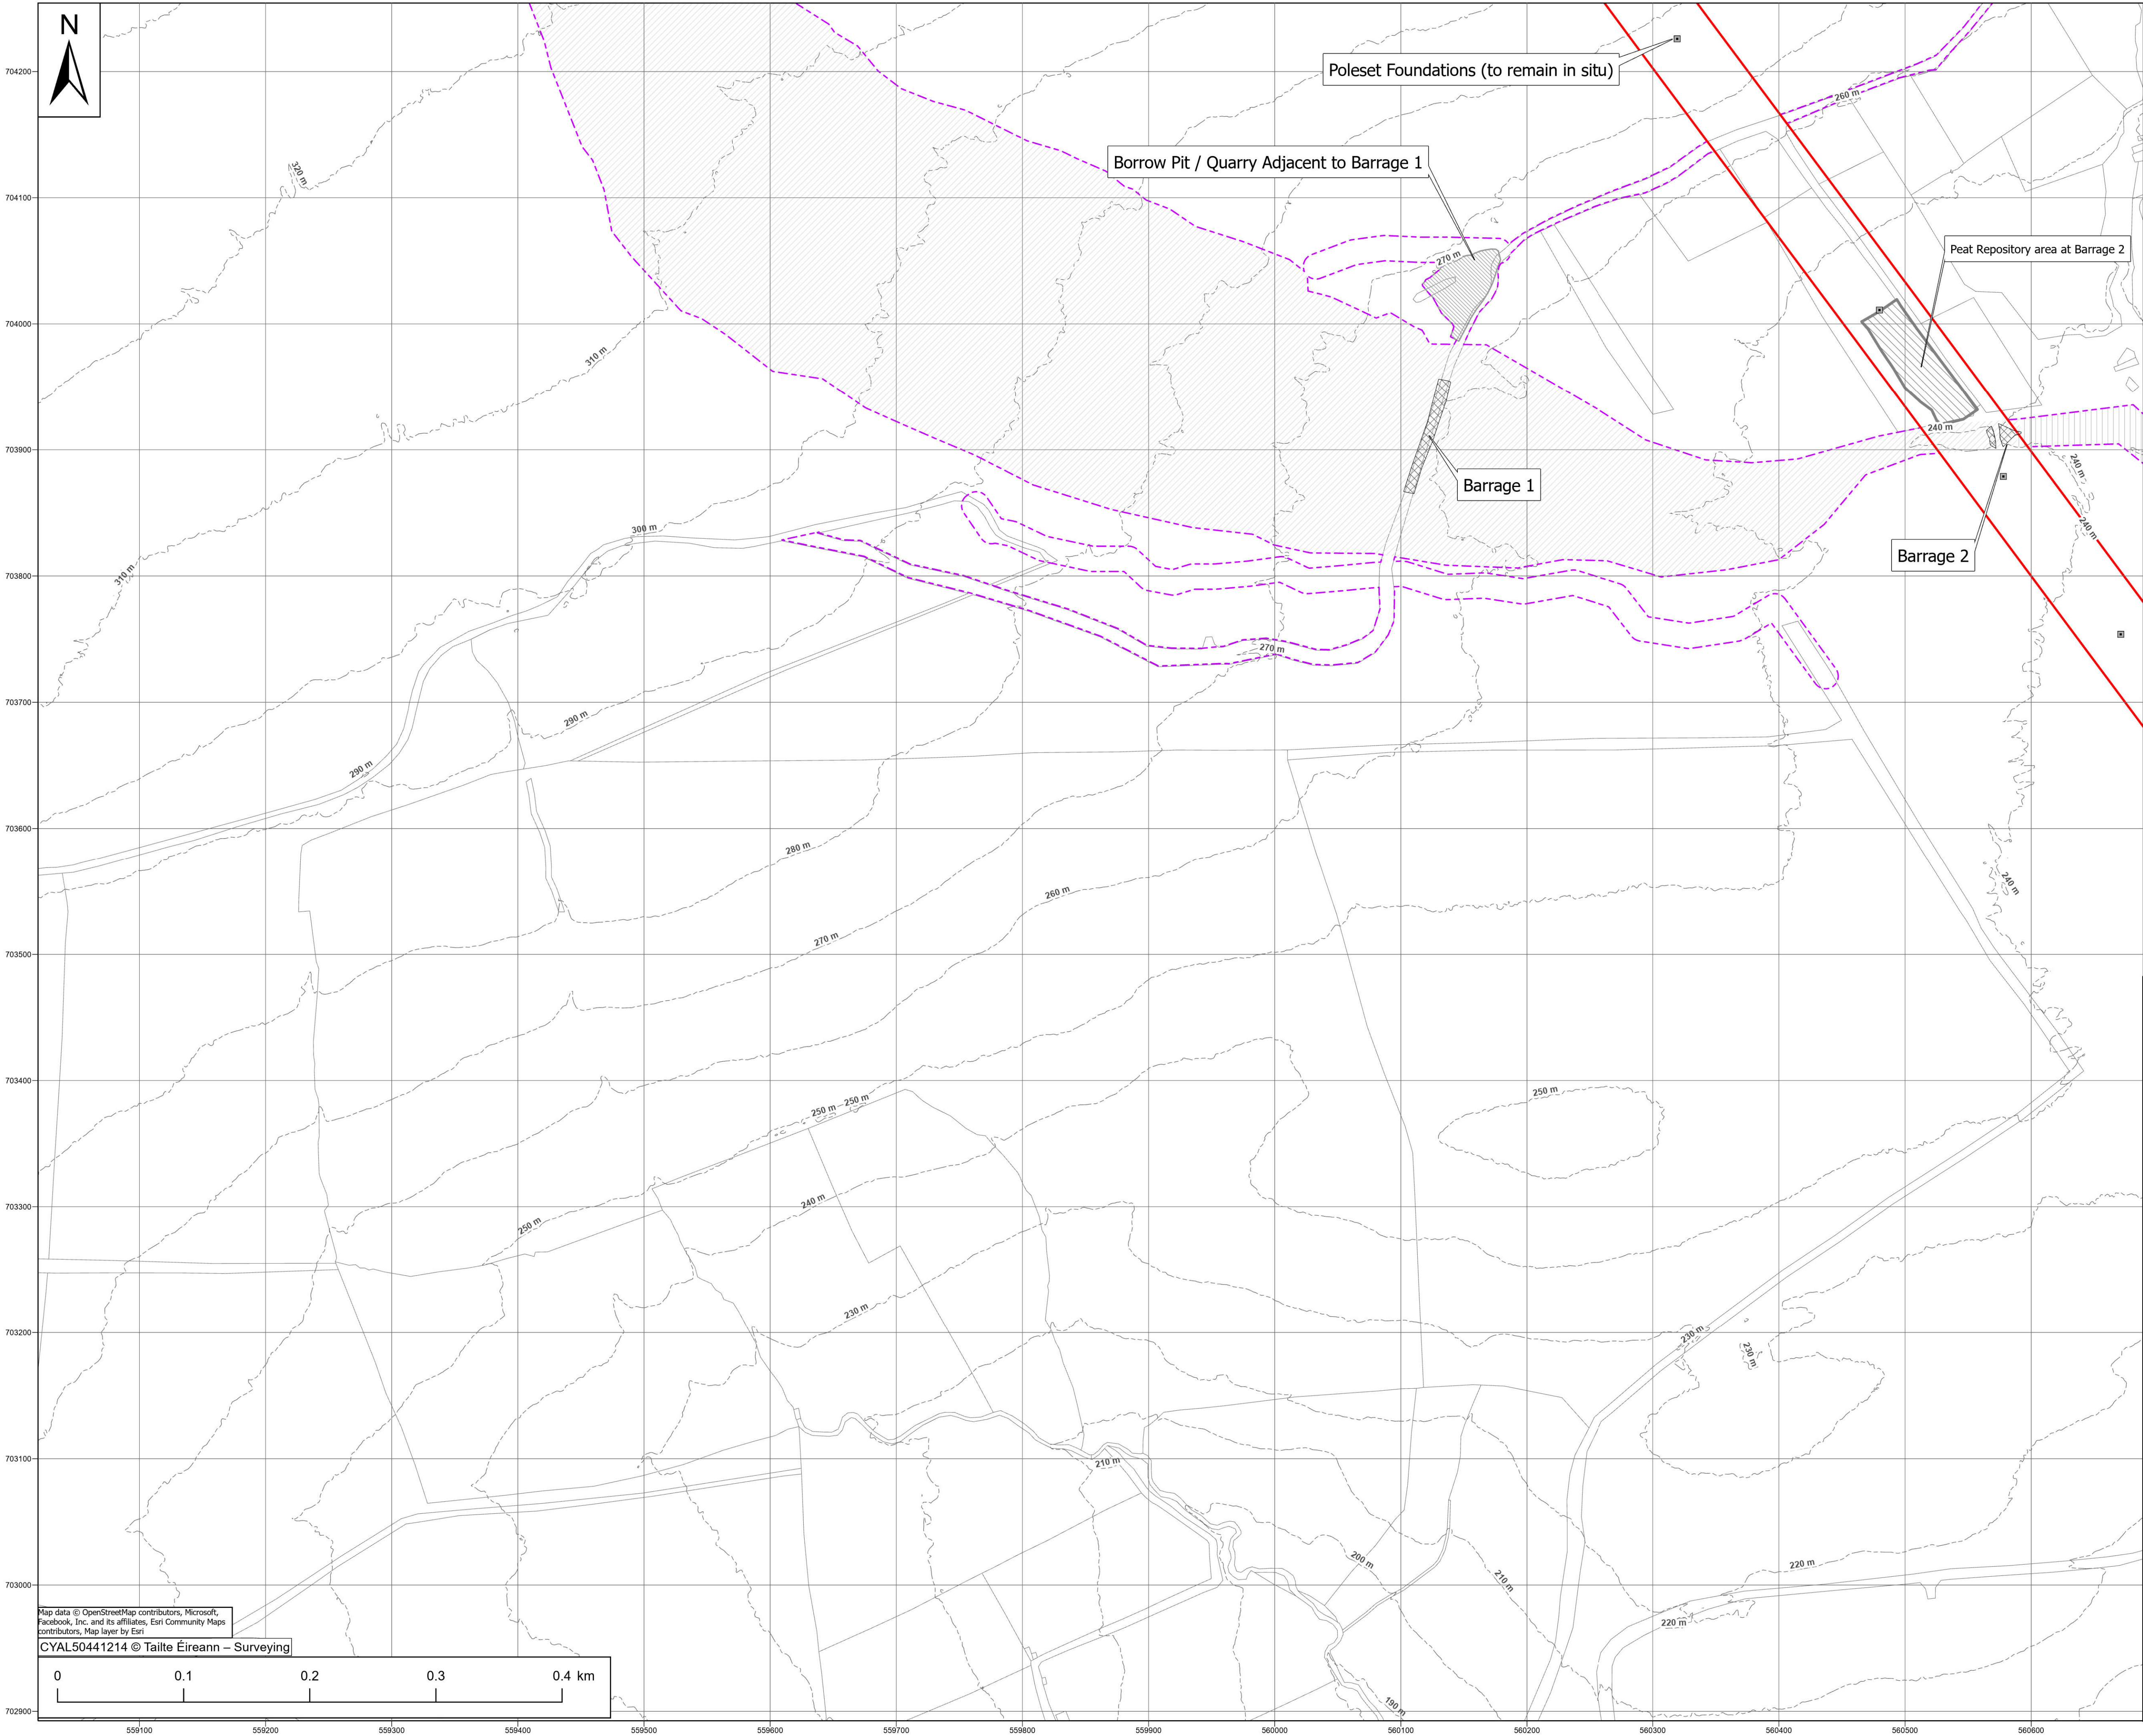

Legend

Planning Permission Application Boundary

Substitute Consent Application Boundary (Other Application)

Barrages (to remain in situ)

Mast Foundation Types:

Poleset Foundation

Borrow Pit / Quarry Adjacent to Barrage 1 (to remain in situ)

Estimated extent of peat slide

Estimated extent of peat debris flow

Peat Repository (to remain in situ)

Contours

Notes:

- All existing structures above ground to be removed during the Decommissioning Phase.
- Drawing prepared using Irish Transverse Mercator (ITM) Map Grid.

Drawing Number	Drawing Title
QS-000280-01-D460-030-002-000	Post Decommissioning Overhead Line - Layout Plan
QS-000280-01-D460-030-010-000	Foundation details for Foundation type 'B' (Type 60)
QS-000280-01-D460-030-011-000	Foundation details for Foundation type 'C' (Type 60)
QS-000280-01-D460-030-012-000	Foundation details for Foundation type 'B' (Type 61)
QS-000280-01-D460-030-013-000	Foundation details for Foundation type 'C' (Type 61)
QS-000280-01-D460-030-014-000	Foundation details for Type 149E steel tower - Foundation type 'D'

Maps shown on drawing:
Galway 5000 sheets 3746,3747,3748,3749, 3804,3805,3806,3807, 3862,3863,3864,3865,3919,3920,3921 & 3922

0	02.04.25	Issued for Planning Permission for Proposed Development Works	E.O'S	D.H	H.McM	B.A
REV	DATE	REVISION DESCRIPTION	DRN	PROD	VER	APP

PURPOSE OF ISSUE - PRELIMINARY UNLESS INDICATED

CLIENT APPROVAL: ☐ PLANNING ☒ TENDER ☐ CONSTRUCTION ☐ AS-BUILT ☐

CLIENT: **Gort Windfarms Ltd**

PROJECT: **Application for Planning Permission:
Derrybrien Wind Farm Development
Decommissioning Project – Prospective Development**

CONTRACT:

DRAWING TITLE: **Planning Application for Proposed Development Works -
Site Layout Map – Sheet 8 [Proposed]**

PRODUCTION UNIT: **Civil Environmental & Renewable Engineering**

Engineering and Major Projects,
One Dublin Airport Central, Dublin Airport,
Cloghran, Co. Dublin, K67 XF72, Ireland.
Tel: +353 (0)1 703 8000 Web: www.esb.ie
Engineering and Major Projects is a division of ESB

DRAWN	PRODUCED	VERIFIED	APPROVED	APPROVAL DATE
E.O'Shea	D.Hogan	H.McMeel	B.Allen	03/04/2025
CLIENT REF.	NO. OF SHEETS		SIZE	SCALE
	8/14		A1	1:2,500

DRAWING NUMBER	SHEET	REV
QS-000280-01-D460-026-022-000		