


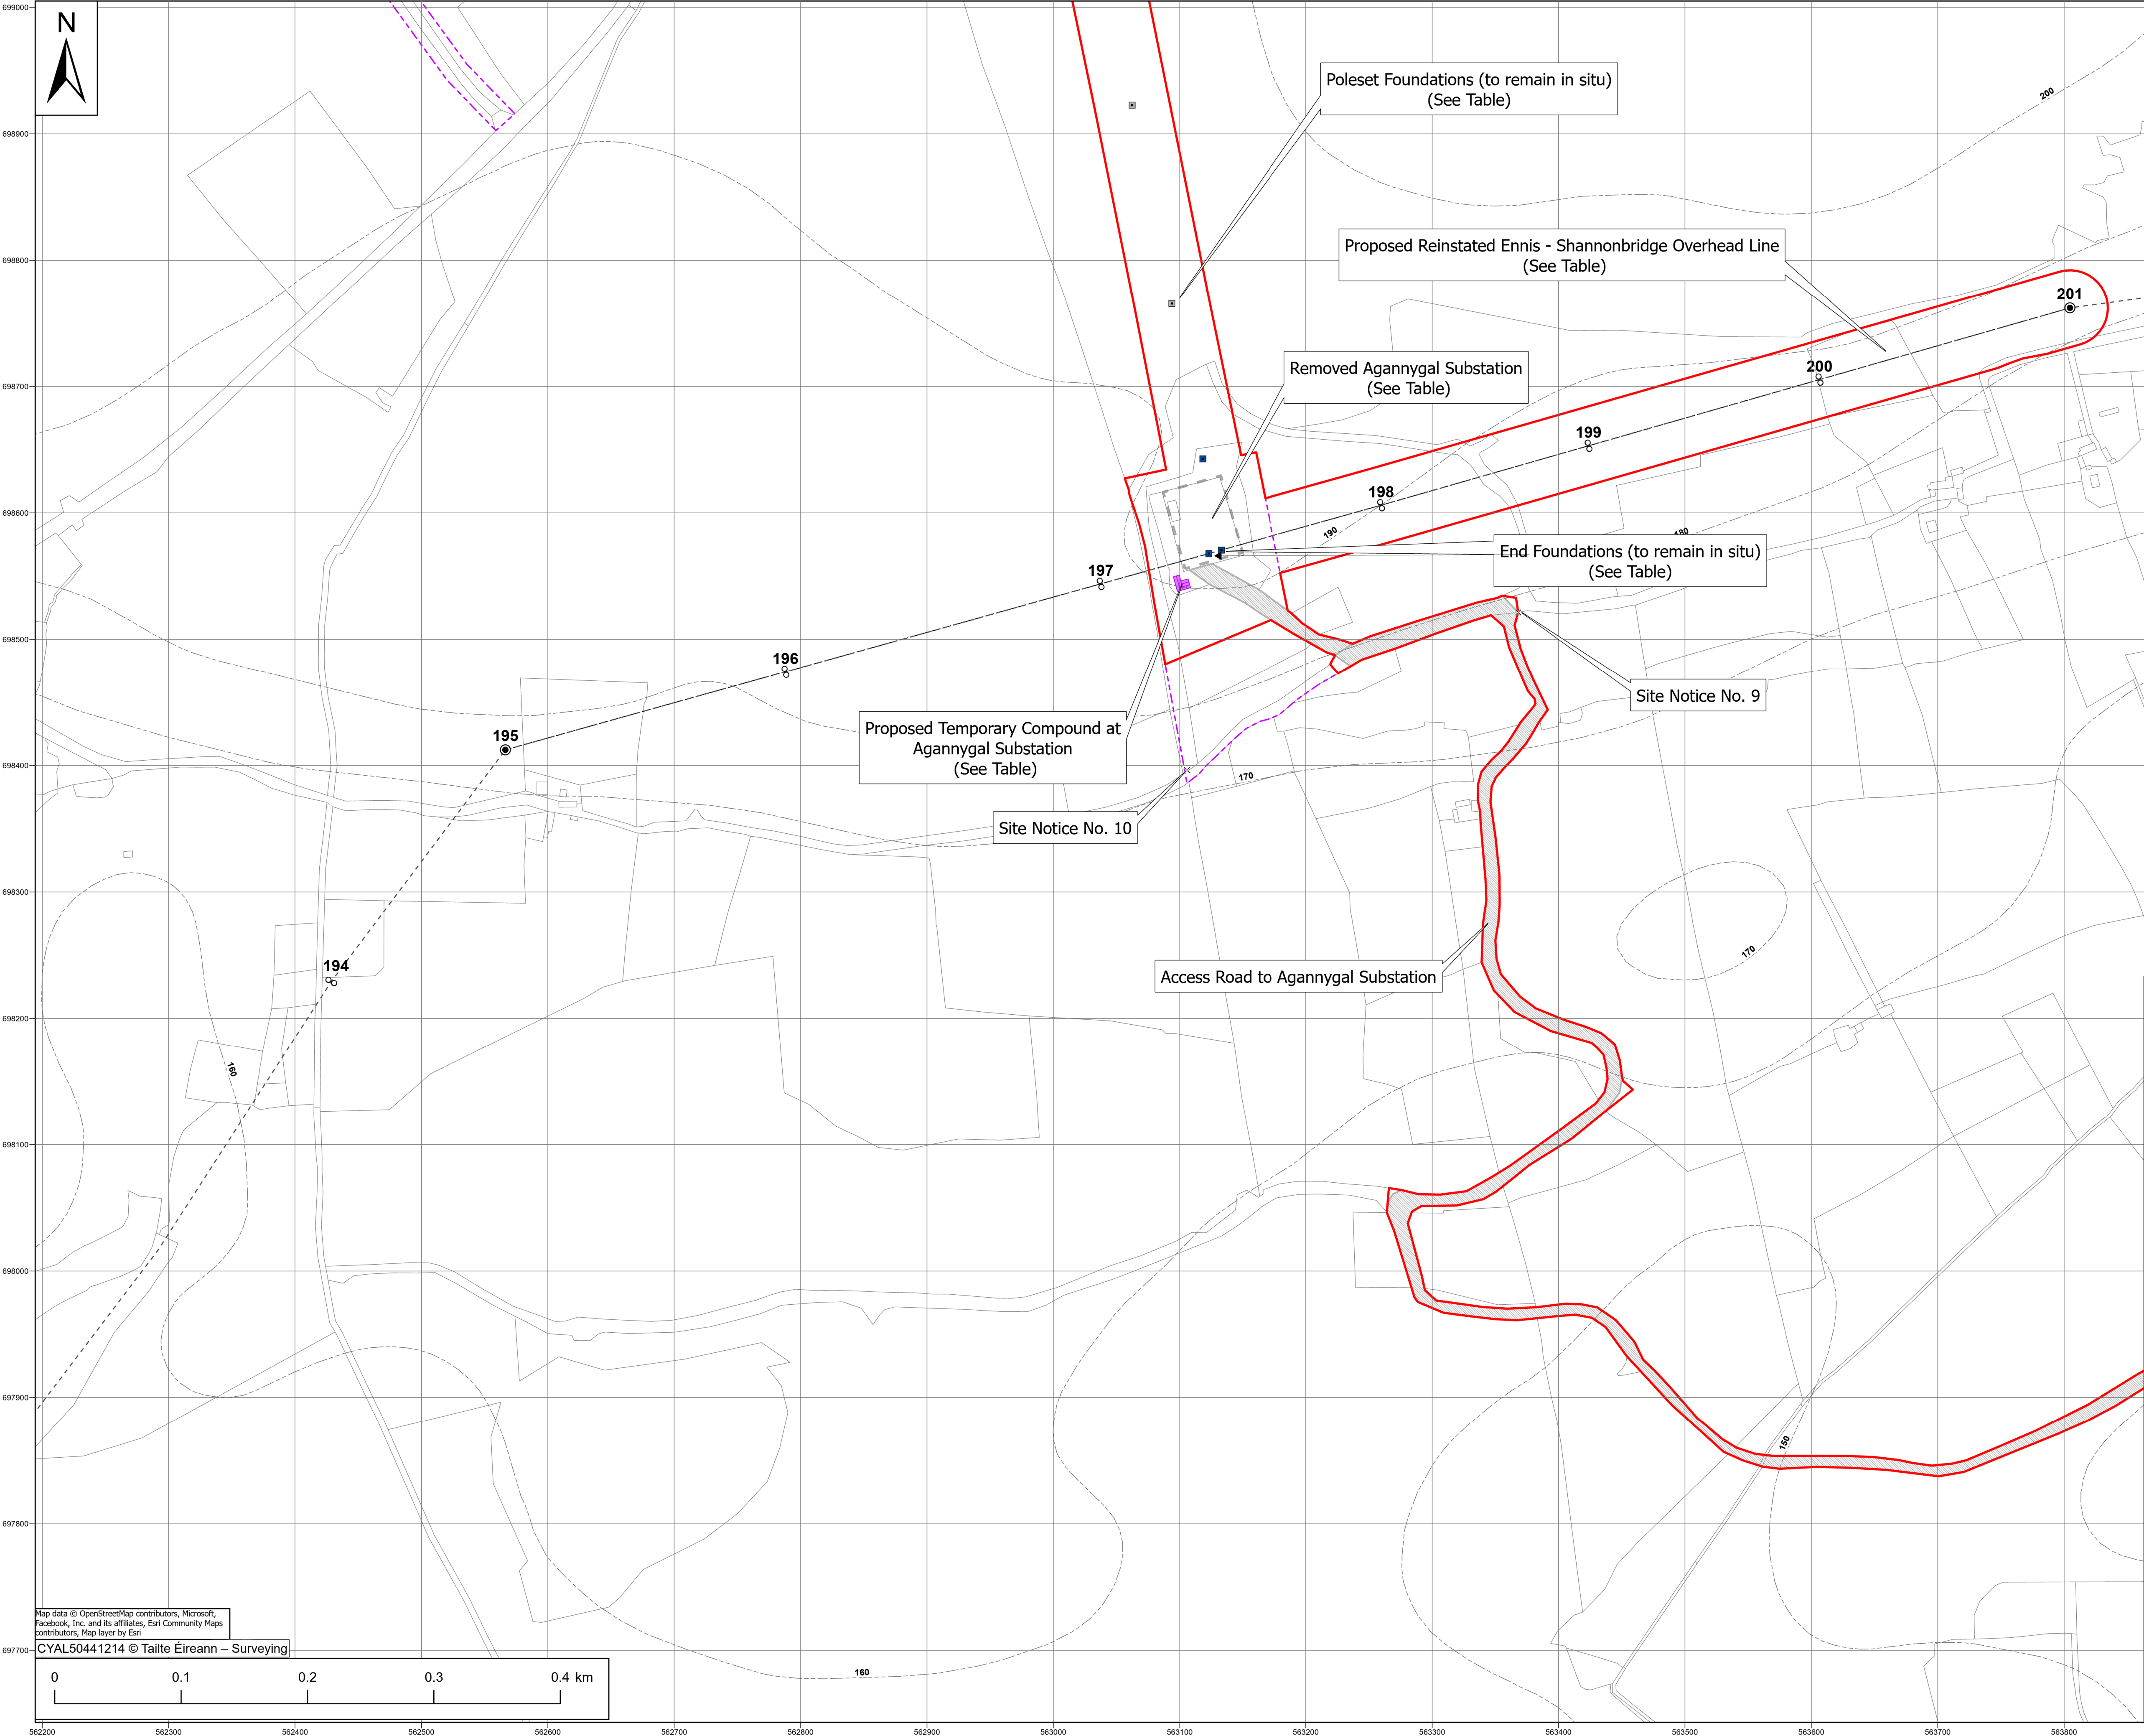

Legend

Planning Permission Application Boundary

Substitute Consent Application Boundary (Other Application)

Site Notice

Proposed Temporary Compound

Angle Masts

Poleset

Reinstated Overhead Line Route


Mast Foundation Types:

Poleset Foundation

End Type 61, Foundation Type C

Access Road to Agannygal Substation (Proposed for removal)

Contours

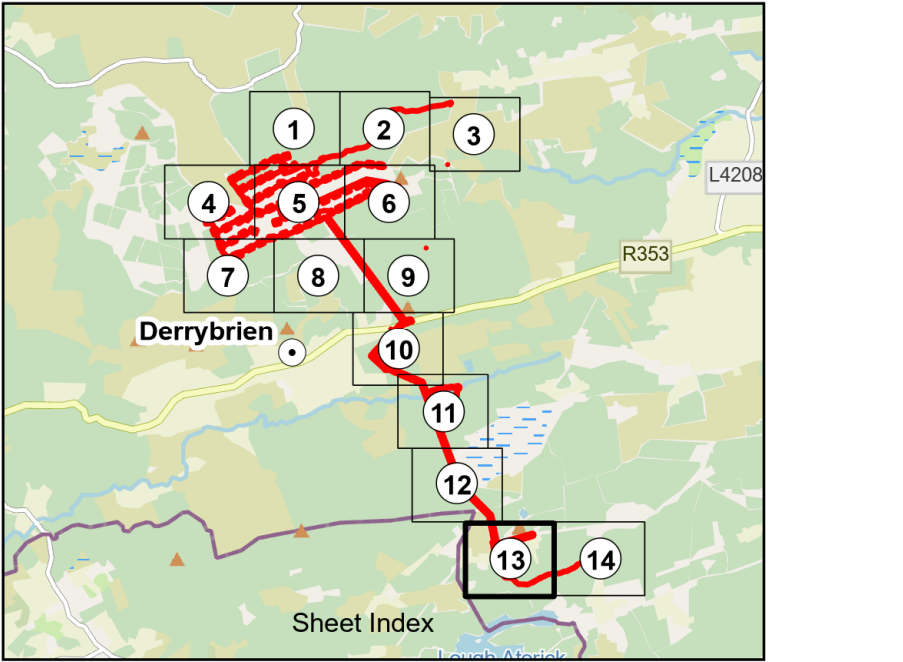

Notes:

- All existing structures above ground to be removed during the Decommissioning Phase.
- Drawing prepared using Irish Transverse Mercator (ITM) Map Grid.

Drawing Number	Drawing Title
QS-000280-01-D460-029-002-000	Post Decommissioning Agannygal 110 kV Substation Layout Plan
QS-000280-01-D460-029-003-000	Temporary Compound at Agannygal Substation
QS-000280-01-D460-029-005-000	Decommissioning Phase: Ennis - Shannonbridge OHL Reinstatement works
QS-000280-01-D460-030-002-000	Post Decommissioning Overhead Line - Layout Plan
QS-000280-01-D460-030-010-000	Foundation details for Foundation Type 'W' (Type 60)
QS-000280-01-D460-030-011-000	Foundation details for Foundation type 'C' (Type 63)
QS-000280-01-D460-030-012-000	Foundation details for Foundation type 'W' (Type 61)
QS-000280-01-D460-030-013-000	Foundation details for Foundation type 'C' (Type 61)
QS-000280-01-D460-030-014-000	Foundation details for Type 148E steel tower - Foundation type 'D'
QS-000280-01-D460-030-015-000	Post Decommissioning Reinstated Ennis - Shannonbridge OHL

Maps shown on drawing:
Galway 5000 sheets 3746,3747,3748,3749, 3804,3805,3806,3807, 3862,3863,3864,3865,3919,3920,3921 & 3922

0	02.04.25	Issued for Planning Permission for Proposed Development Works	E.O'S	D.H	H.McM	B.A
REV	DATE	REVISION DESCRIPTION	DRN	PROD	VER	APP
COPYRIGHT © ESB						
ALL RIGHTS RESERVED. NO PART OF THIS WORK MAY BE MODIFIED, REPRODUCED OR COPIED IN ANY FORM OR BY ANY MEANS - GRAPHIC, ELECTRONIC OR MECHANICAL, INCLUDING PHOTOCOPYING, RECORDING, TAPING OR USED FOR ANY PURPOSE OTHER						
PURPOSE OF ISSUE - PRELIMINARY UNLESS INDICATED						
CLIENT APPROVAL	☐ PLANNING	☒ TENDER	☐ CONSTRUCTION	☐ AS-BUILT		
CLIENT Gort Windfarms Ltd						
PROJECT Application for Planning Permission: Derrybrien Wind Farm Development Decommissioning Project – Prospective Development						
CONTRACT						
DRAWING TITLE Planning Application for Proposed Development Works - Site Layout Map – Sheet 13 [Proposed]						
PRODUCTION UNIT Civil Environmental & Renewable Engineering						
Engineering and Major Projects, One Dublin Airport Central, Dublin Airport, Cloughran, Co. Dublin, K67 XF72, Ireland. Tel: +353 (0)1 703 8000 Web: www.esb.ie Engineering and Major Projects is a division of ESB						
DRAWN E.O'Shea	PRODUCED D.Hogan	VERIFIED H.McMeel	APPROVED B.Allen	APPROVAL DATE 22/04/2025		
CLIENT REF.		NO. OF SHEETS 13/14		SIZE A1	SCALE 1:2,500	
DRAWING NUMBER QS-000280-01-D460-026-027-000			SHEET REV			