


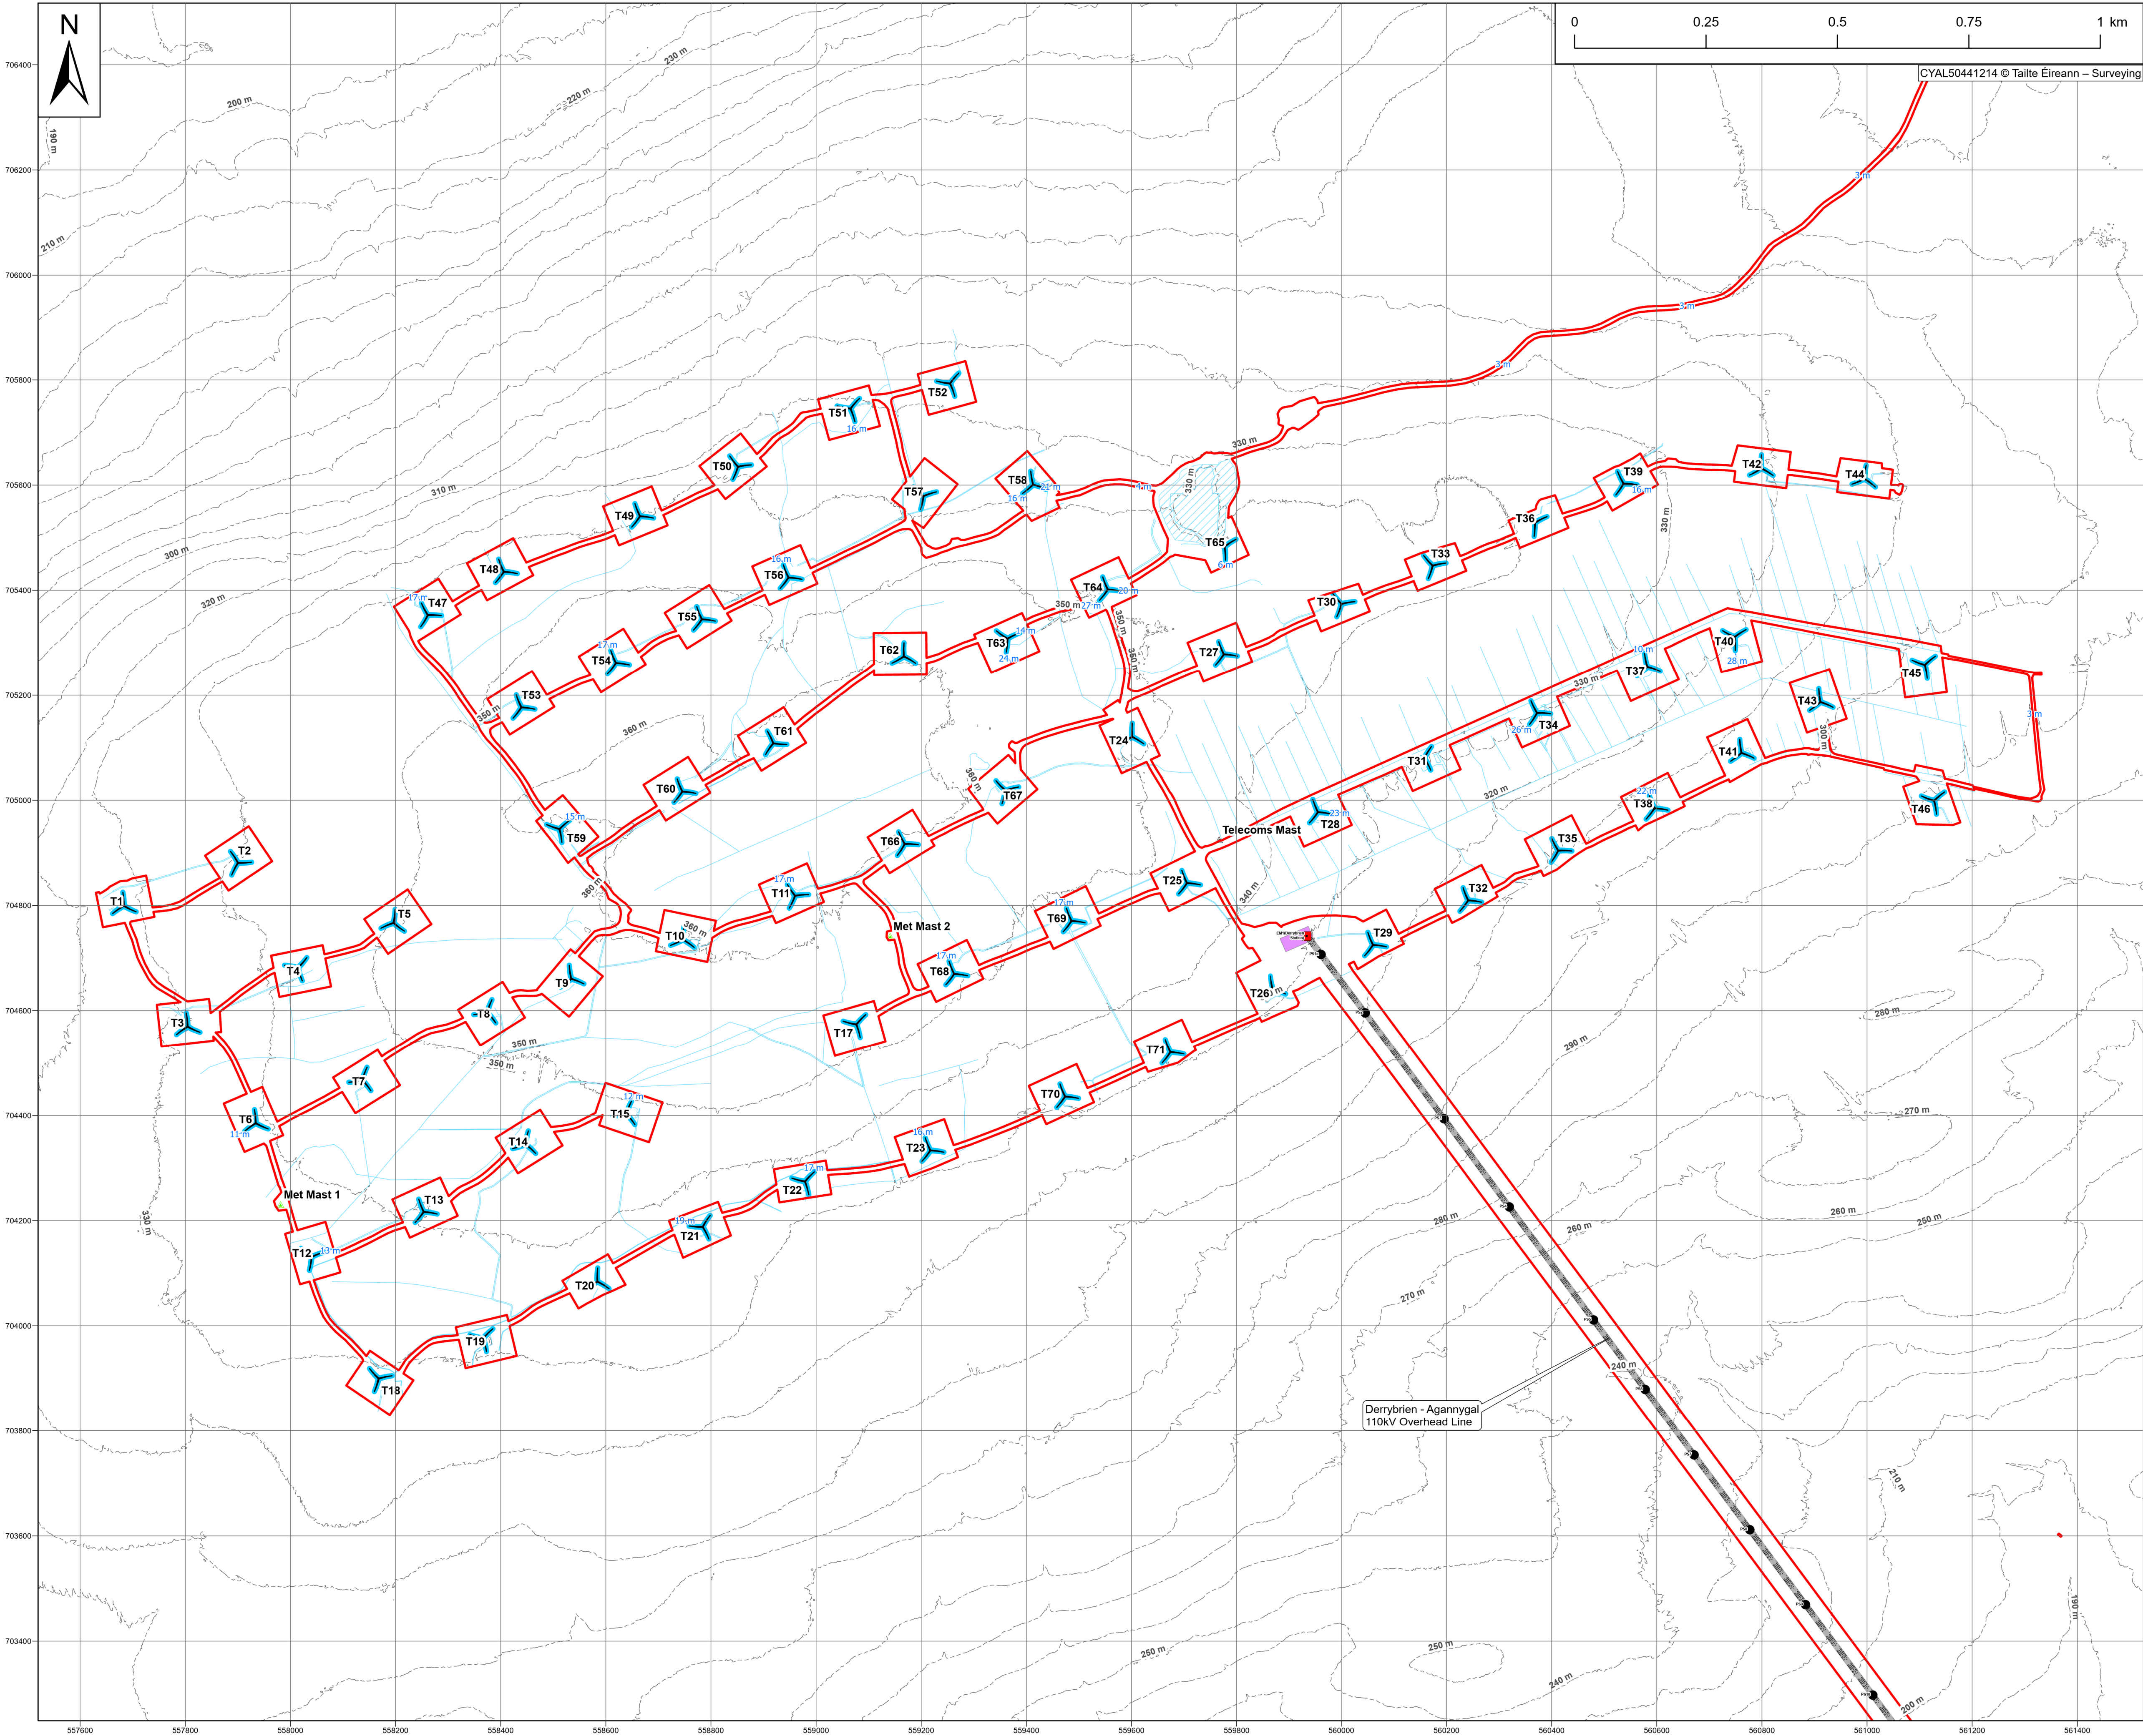

Legend

- Turbine Rotor
- Rotor Set Down areas
- Borrow Pit

Maps shown on drawing:
Galway 5000 sheets 3746,3747,3748,3749, 3804,3805,3806,3807, 3862,3863,3864,3865,3919,3920,3921 & 3922

REV	DATE	REVISION DESCRIPTION	E.O'S	D.H	H.McM	B.A
0	04.04.25	Issued for Planning Permission for Proposed Development Works				

COPYRIGHT © ESB
ALL RIGHTS RESERVED. NO PART OF THIS WORK MAY BE MODIFIED, REPRODUCED OR COPIED IN ANY FORM OR BY ANY MEANS - GRAPHIC, ELECTRONIC OR MECHANICAL, INCLUDING PHOTOCOPYING, RECORDING, TAPING OR USED FOR ANY PURPOSE OTHER

PURPOSE OF ISSUE - PRELIMINARY UNLESS INDICATED

CLIENT ☐ PLANNING ☒ TENDER ☐ CONSTRUCTION ☐ AS-BUILT ☐

CLIENT **Gort Wind Farms Ltd**

PROJECT **Application for Planning Permission:
Derrybrien Wind Farm Development
Decommissioning Project – Prospective Development**

CONTRACT

DRAWING TITLE **Temporary Turbine Rotor Set Down Areas**

PRODUCTION UNIT **Civil Environmental & Renewable Engineering**

Engineering and Major Projects,
One Dublin Airport Central, Dublin Airport,
Cloghran, Co. Dublin, K67 XF72, Ireland.
Tel: +353 (0)1 703 8000 Web: www.esb.ie
Engineering and Major Projects is a division of ESB

DRAWN	PRODUCED	VERIFIED	APPROVED	APPROVAL DATE
E.O'Shea	D.Hogan	H.McMeel	A.Allen	29/04/2025

CLIENT REF.	NO. OF SHEETS	SIZE	SCALE
	1/1	A1	1:6,000

DRAWING NUMBER	SHEET	REV
QS-000280-01-D460-027-006-000		