
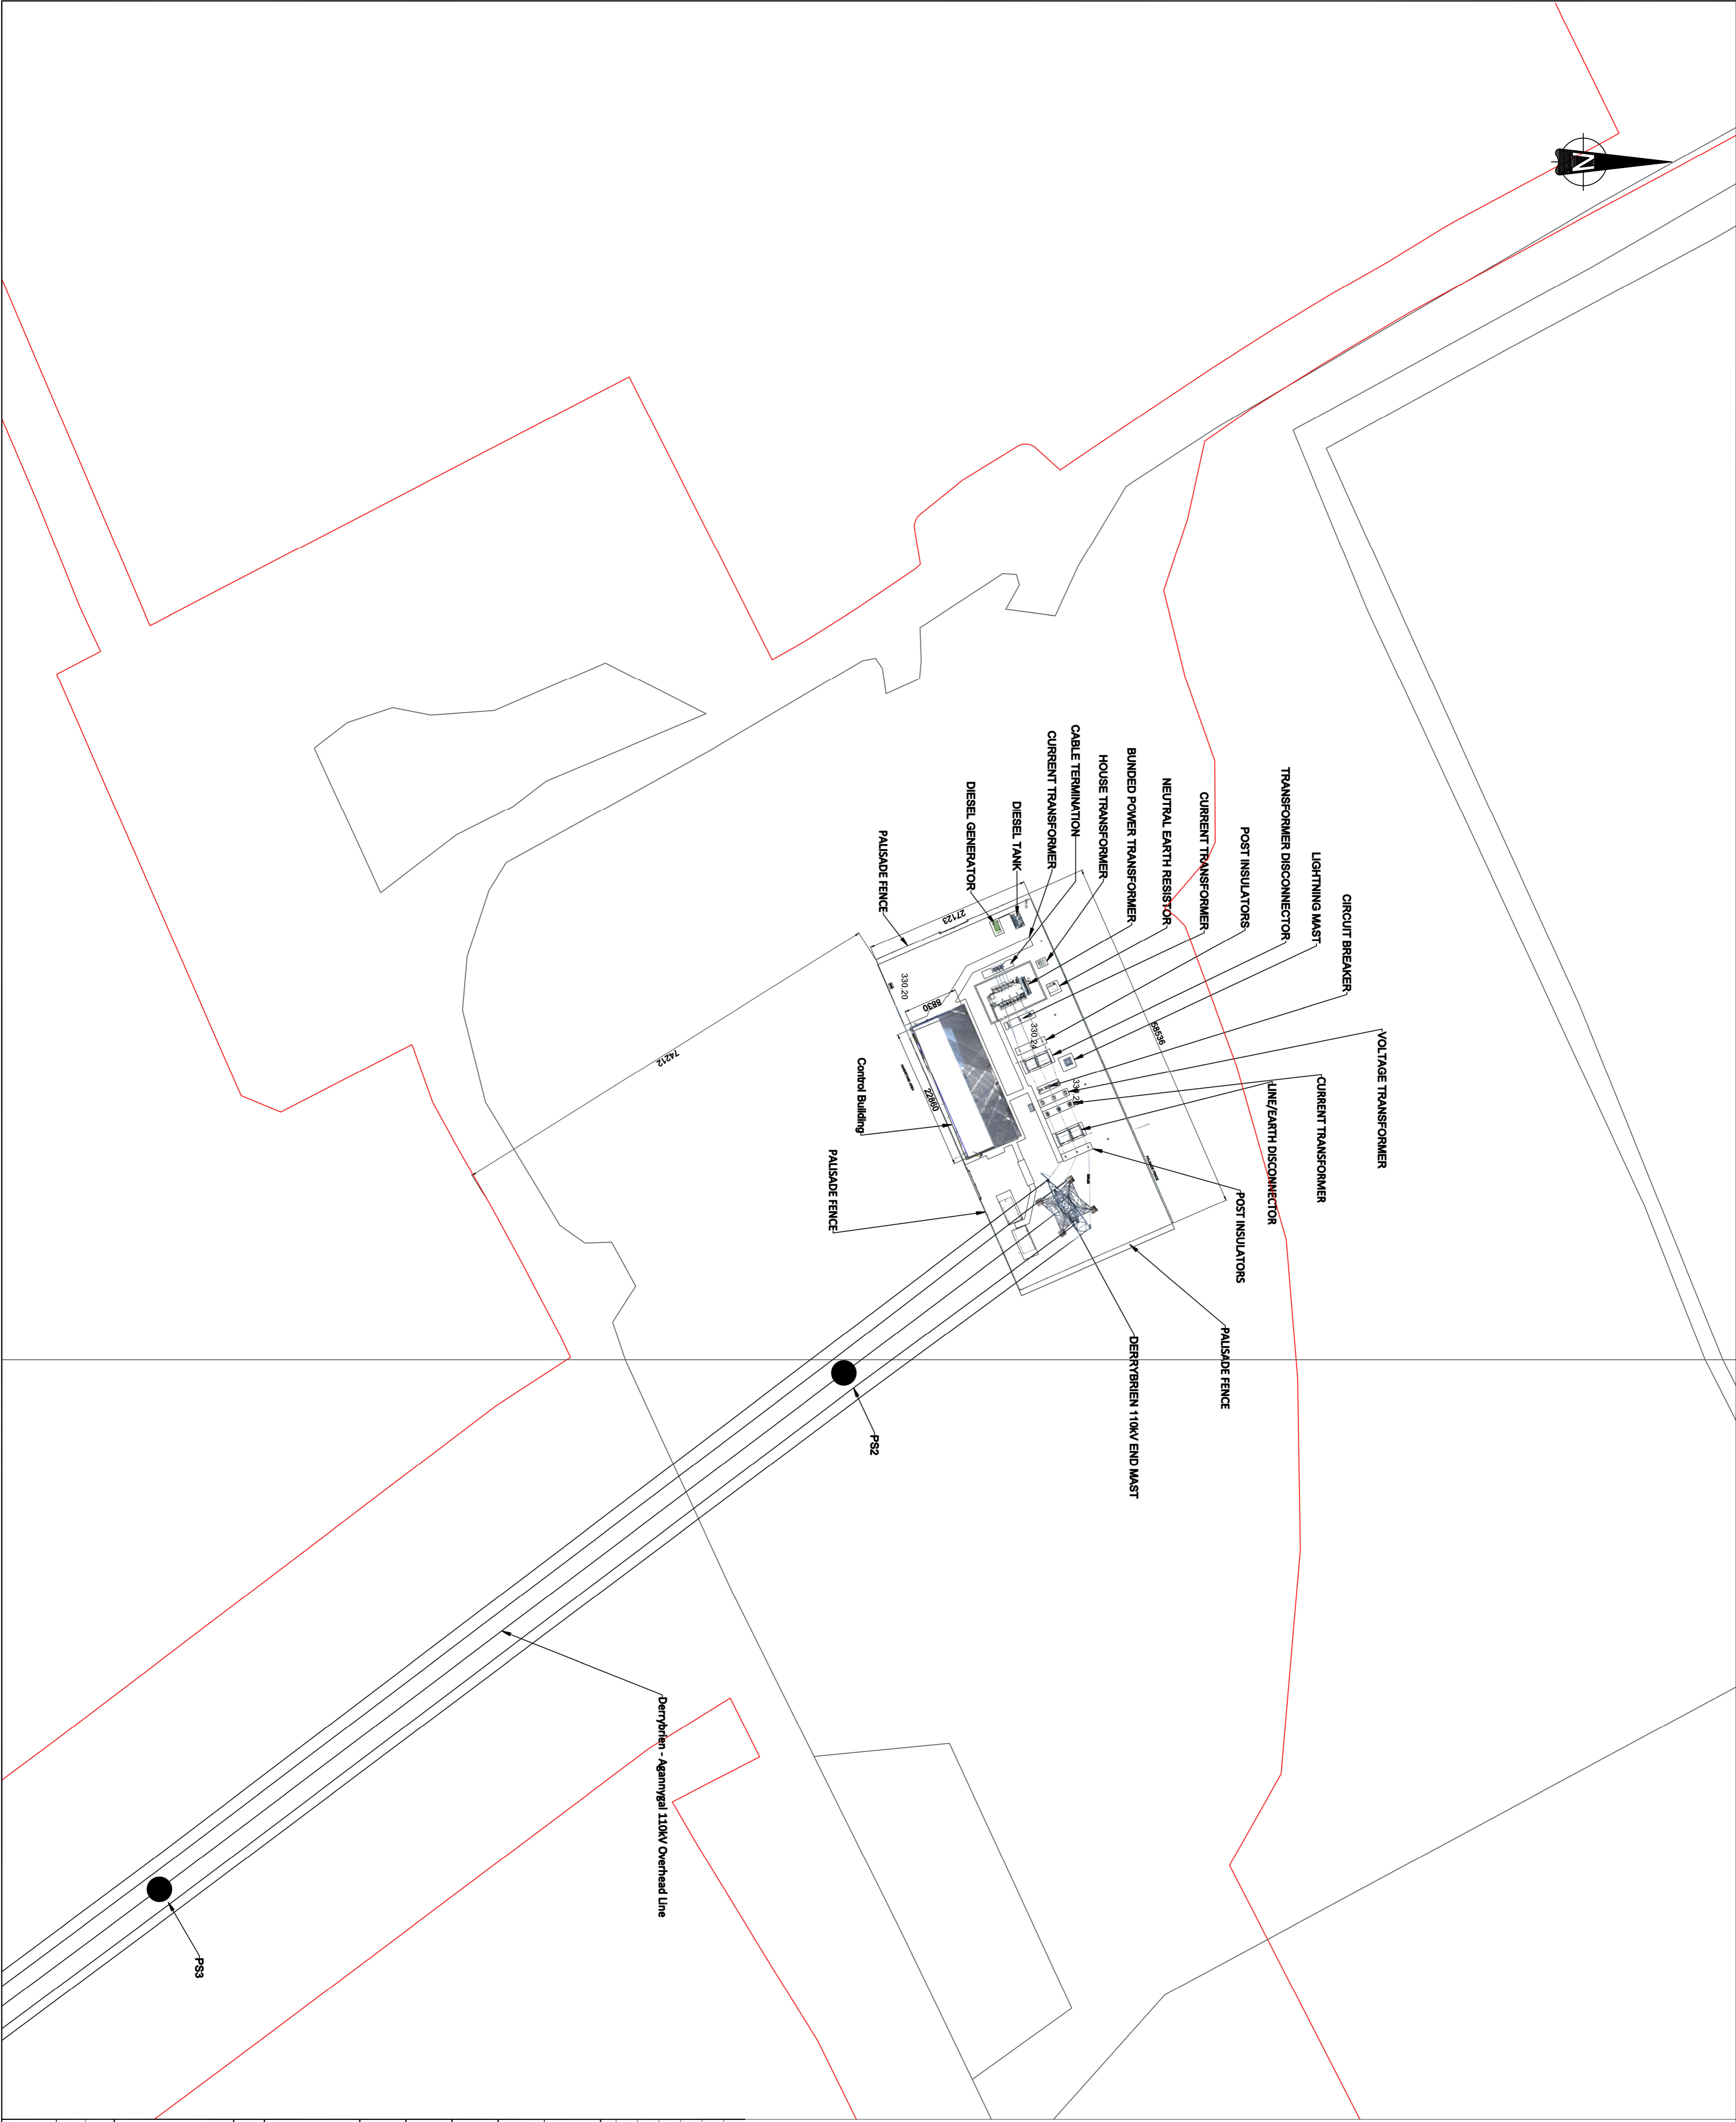


Legend:


- Planning Permission Application Boundary
- Poleset (PS2)

Note:
- For Post Decommissioning drawing
(See drawing QS-000280-01-D460-028-002-000)

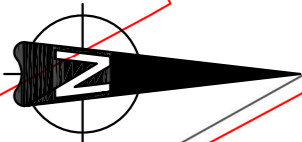

THIS DRAWING UTILISES ORDNANCE SURVEY MAP SHEET NUMBERS 3905 & 3906
CYALE0041214 © TSBIE Eireann - Surveying

REV	DATE	REVISION DESCRIPTION	EGS	DI	MM	BA
0	04.04.25	Issued for Planning Permission for Proposed Development Works				
CLIENT		Gort Windfarms Ltd	
PROJECT Application for Planning Permission/Derrybrien Wind Farm Development Decommissioning Project - Prospective Development			
CONTRACT			
DRAWING TITLE Existing Derrybrien 110 kV Substation - Site Layout			
PRODUCT ENVIRONMENTAL & RENEWABLE ENGINEERING			
 Engineering and Major Projects One Dublin Airport Centre, Dublin Airport, Cloghan, Co. Dublin, A67 X72, Ireland. Tel: +353 (0)1 703 8000 Web: www.esb.ie Engineering and Major Projects is a division of ESB			
DRAWN E. O'Shea	PRODUCED D. Hygin	VERIFIED H. McKel	APPROVED E. Allen
CLIENT REF	NO. OF SITS	SIZE	SCALE
1	1	A1	1:500
DRAWING NUMBER QS-000280-01-D460-028-001-000		SHEET REV	