




ENVIROCARE P6 TREATMENT  
PLANT, THOROUGHLY  
FLUSHED OUT, EMPTIED  
AND ENVIRONMENTALLY  
CLEANED AND FILLED  
WITH HARDCORE.

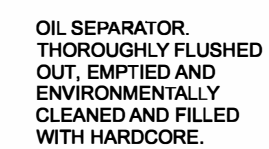


EXISTING CONCRETE CABLE  
DUCTING TRENCHES  
REMAINING BELOW GROUND  
LEVEL AND BACKFILLED



ALL STORM WATER AND FOUL WATER DRAINAGE  
PIPES WILL BE REMOVED.

THE ONLY ITEMS REMAINING IN ADDITION TO THE ENVIROCARE P6 TREATMENT PLANT AND THE OIL SEPARATOR WILL BE CONCRETE FOOTINGS FOR CONTROL BUILDING AND CONCRETE FOUNDATIONS FOR EXTERNAL ELECTRICAL APPARATUS. DUCT TRENCHES WILL HAVE COVERS REMOVED AND BACKFILLED TO ENSURE NO VOIDS REMAIN.

ALL CONCRETE FOUNDATIONS REMAINING WILL BE CUT  
DOWN BELOW FINISHED HARDSTAND LEVEL.

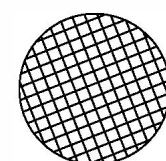

NOTES  
ALL DIMENSIONS IN MILLIMETRES  
SPOT LEVELS IN ITM TO OSI MALIN HEAD DATUM  
DO NOT SCALE FROM DRAWING  
DRAWING CREATED FROM SURVEY DATA CAPTURED  
BY TERRESTRIAL LIDAR (LASER SCANNING) MAY 2019


REV.	DATE	REVISION DESCRIPTION	DRN	PROD	VER	APP
PURPOSE OF ISSUE - PRELIMINARY UNLESS INDICATED						
CLIENT APPROVAL <input type="checkbox"/> PLANNING <input checked="" type="checkbox"/> TENDER <input type="checkbox"/> CONSTRUCTION <input type="checkbox"/> AS-BUILT <input type="checkbox"/>						

Client	GORT WINDFARMS LTD.
--------	---------------------

Project	APPLICATION FOR PLANNING PERMISSION: DERRYBRIEN WIND FARM DEVELOPMENT DECOMMISSIONING PROJECT - PROSPECTIVE DEVELOPMENT
---------	---

Contract
----------

Drawing Title

**DERRYBRIEN 110 kV SUBSTATION  
FOLLOWING DECOMMISSIONING WORKS  
LAYOUT PLAN**

	<b>PLANNING</b>
--	-----------------


**ESB**  
**INTERNATIONAL**

One Dublin Airport Central,  
Dublin Airport, Cloghran, Co. Dublin

Tel: 353 1 703 8000 Email: [marketing@esbi.ie](mailto:marketing@esbi.ie)  
Web: [www.esbinternational.ie](http://www.esbinternational.ie)

ESB International is a trading name of  
ESBI Engineering & Facility Management Ltd

Registered Office: as above Registered in Ireland No. 155249

DRAWN P.CARROLL	PRODUCED P.CARROLL	VERIFIED H.McMEEL	APPROVED B.Allen	APPROVAL DATE 04/04/2025
	CLIENT REF	No. OF SHTS -	SIZE A1	SCALE 1:100

DRAWING NUMBER	SHEET	REV
QS-000280-01-D460-028-002-000		

COPYRIGHT © ESBI ENGINEERING & FACILITY MANAGEMENT LIMITED.  
All rights reserved. No part of this work may be modified or reproduced or copied in any form or by any means - graphic, electronic or mechanical, including photocopying, recording, taping or information-and-retrieval system, or used for any purpose other than its designated purpose, without the written permission of ESBI Engineering & Facility Management Ltd.