


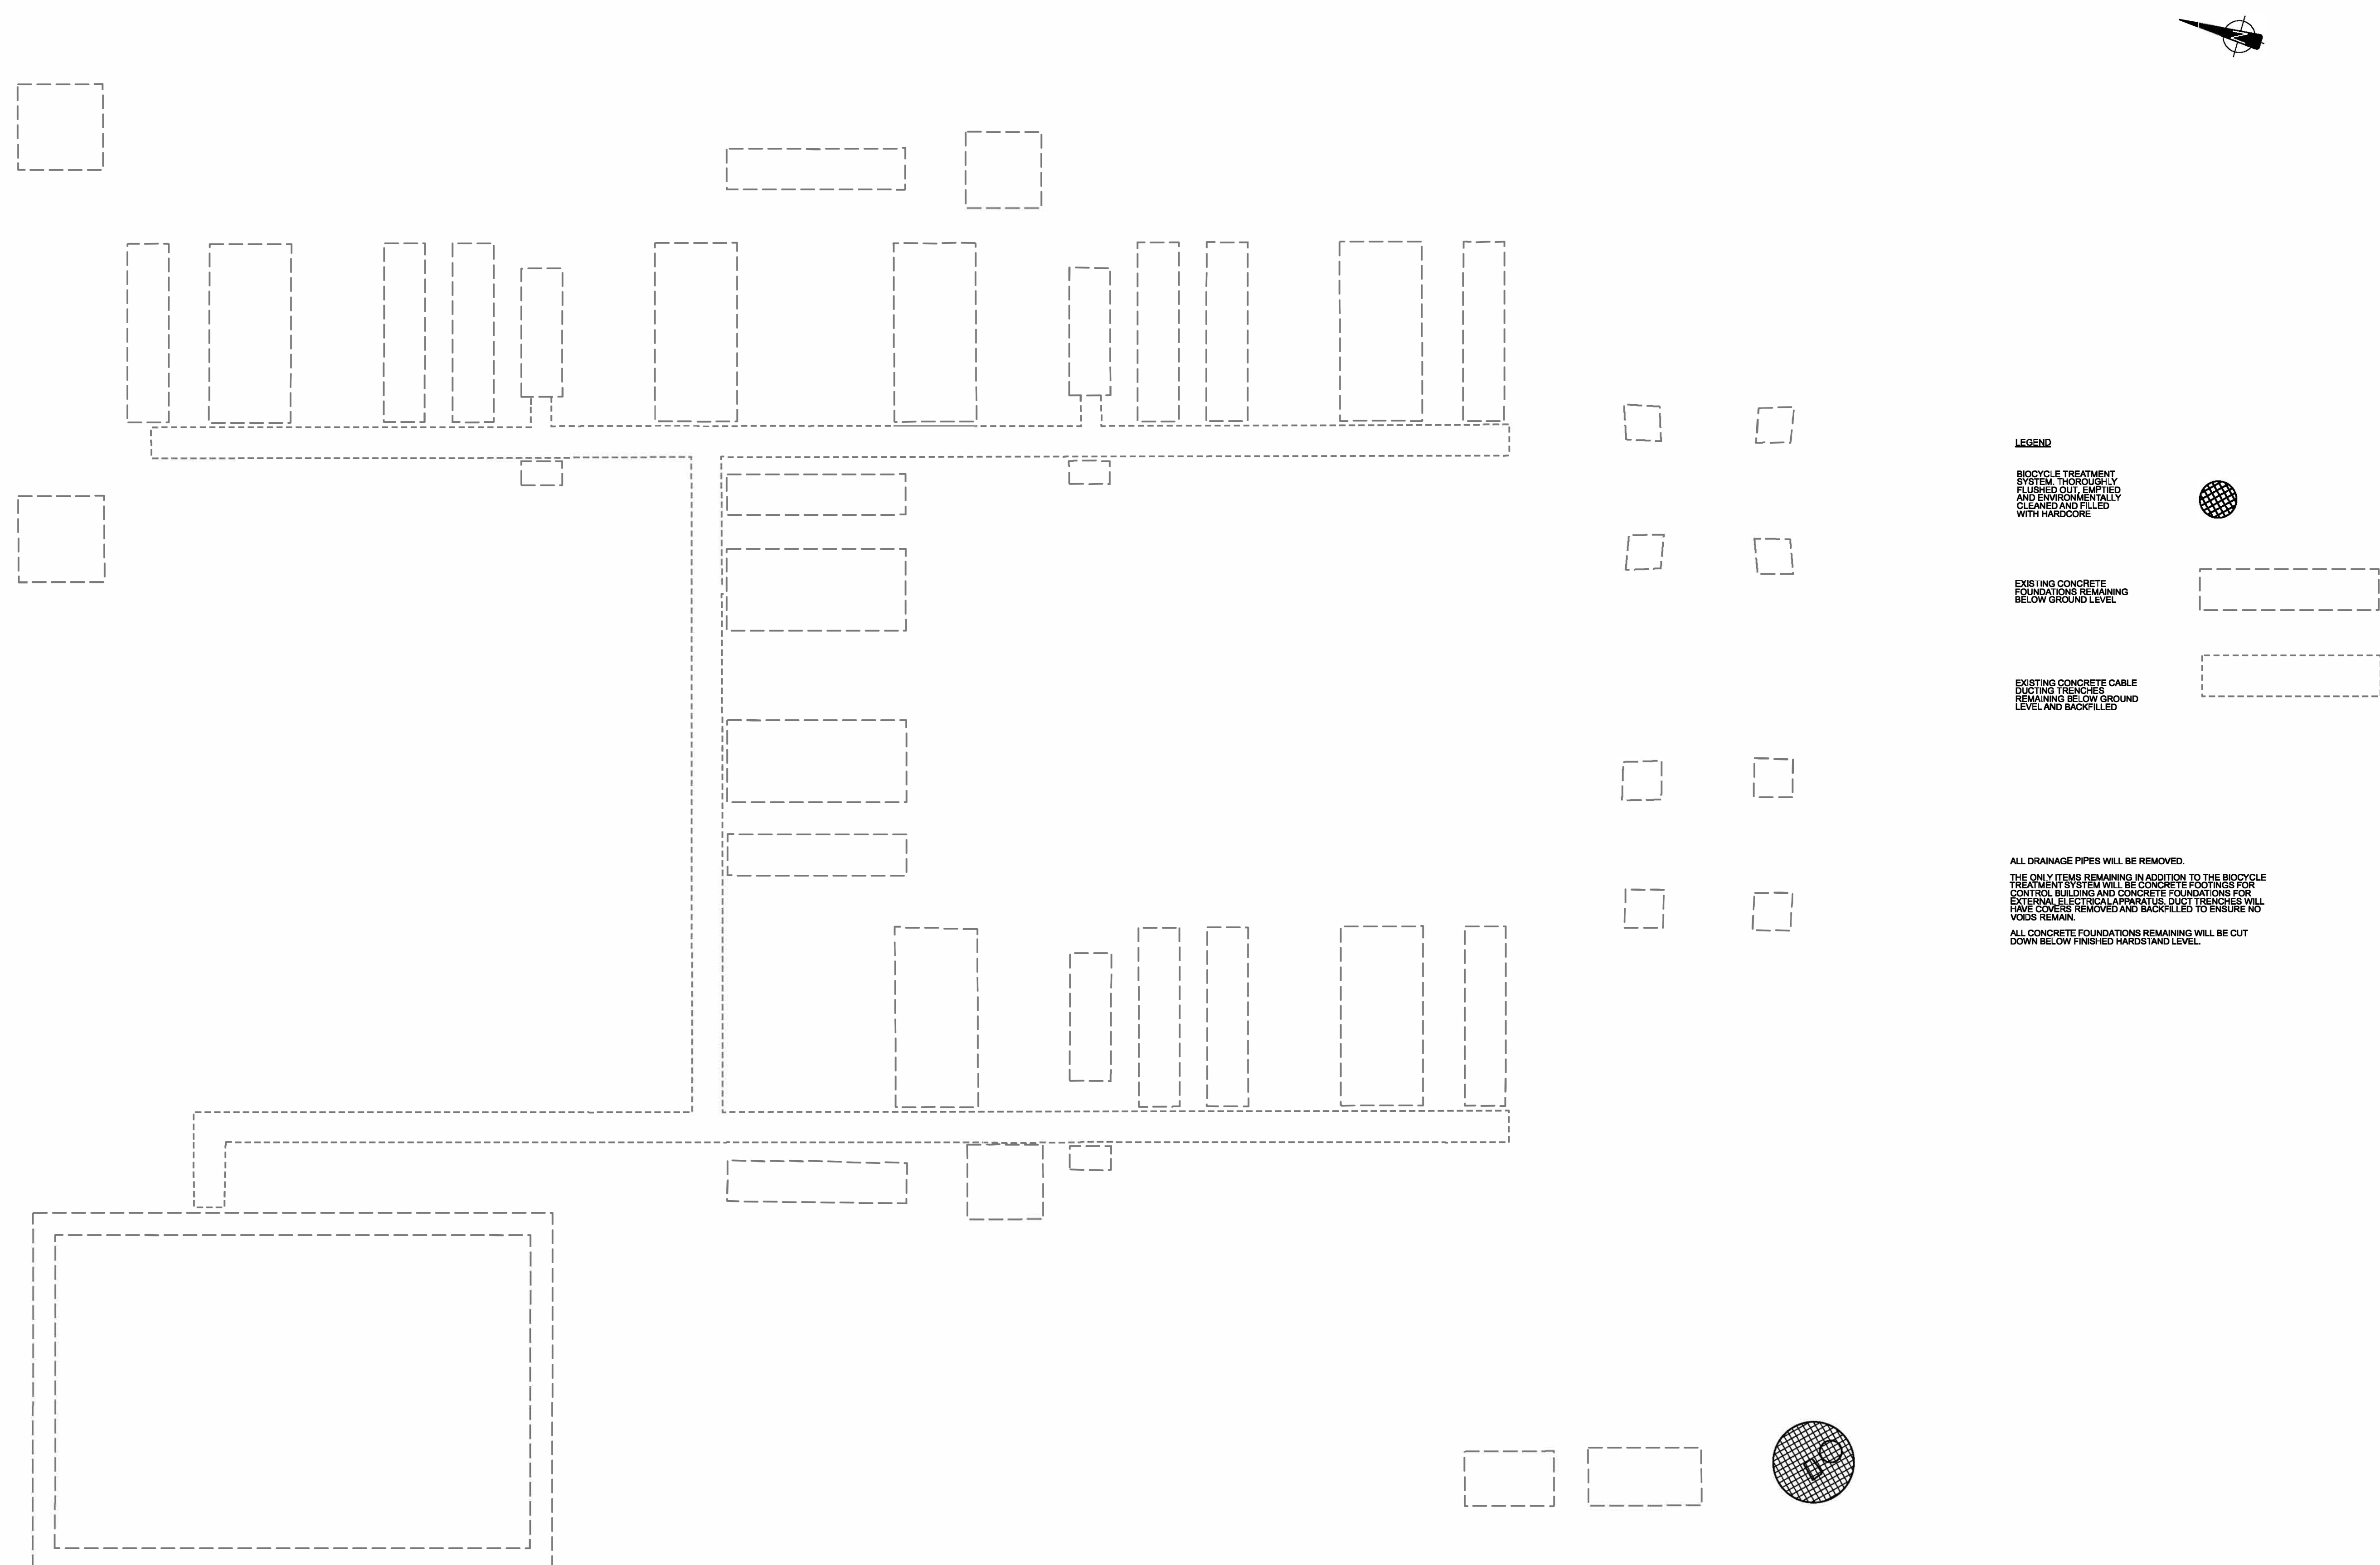

NOTES
ALL DIMENSIONS IN MILLIMETRES
SPOT LEVELS IN ITM TO OSI MALIN HEAD DATUM
DO NOT SCALE FROM DRAWING