


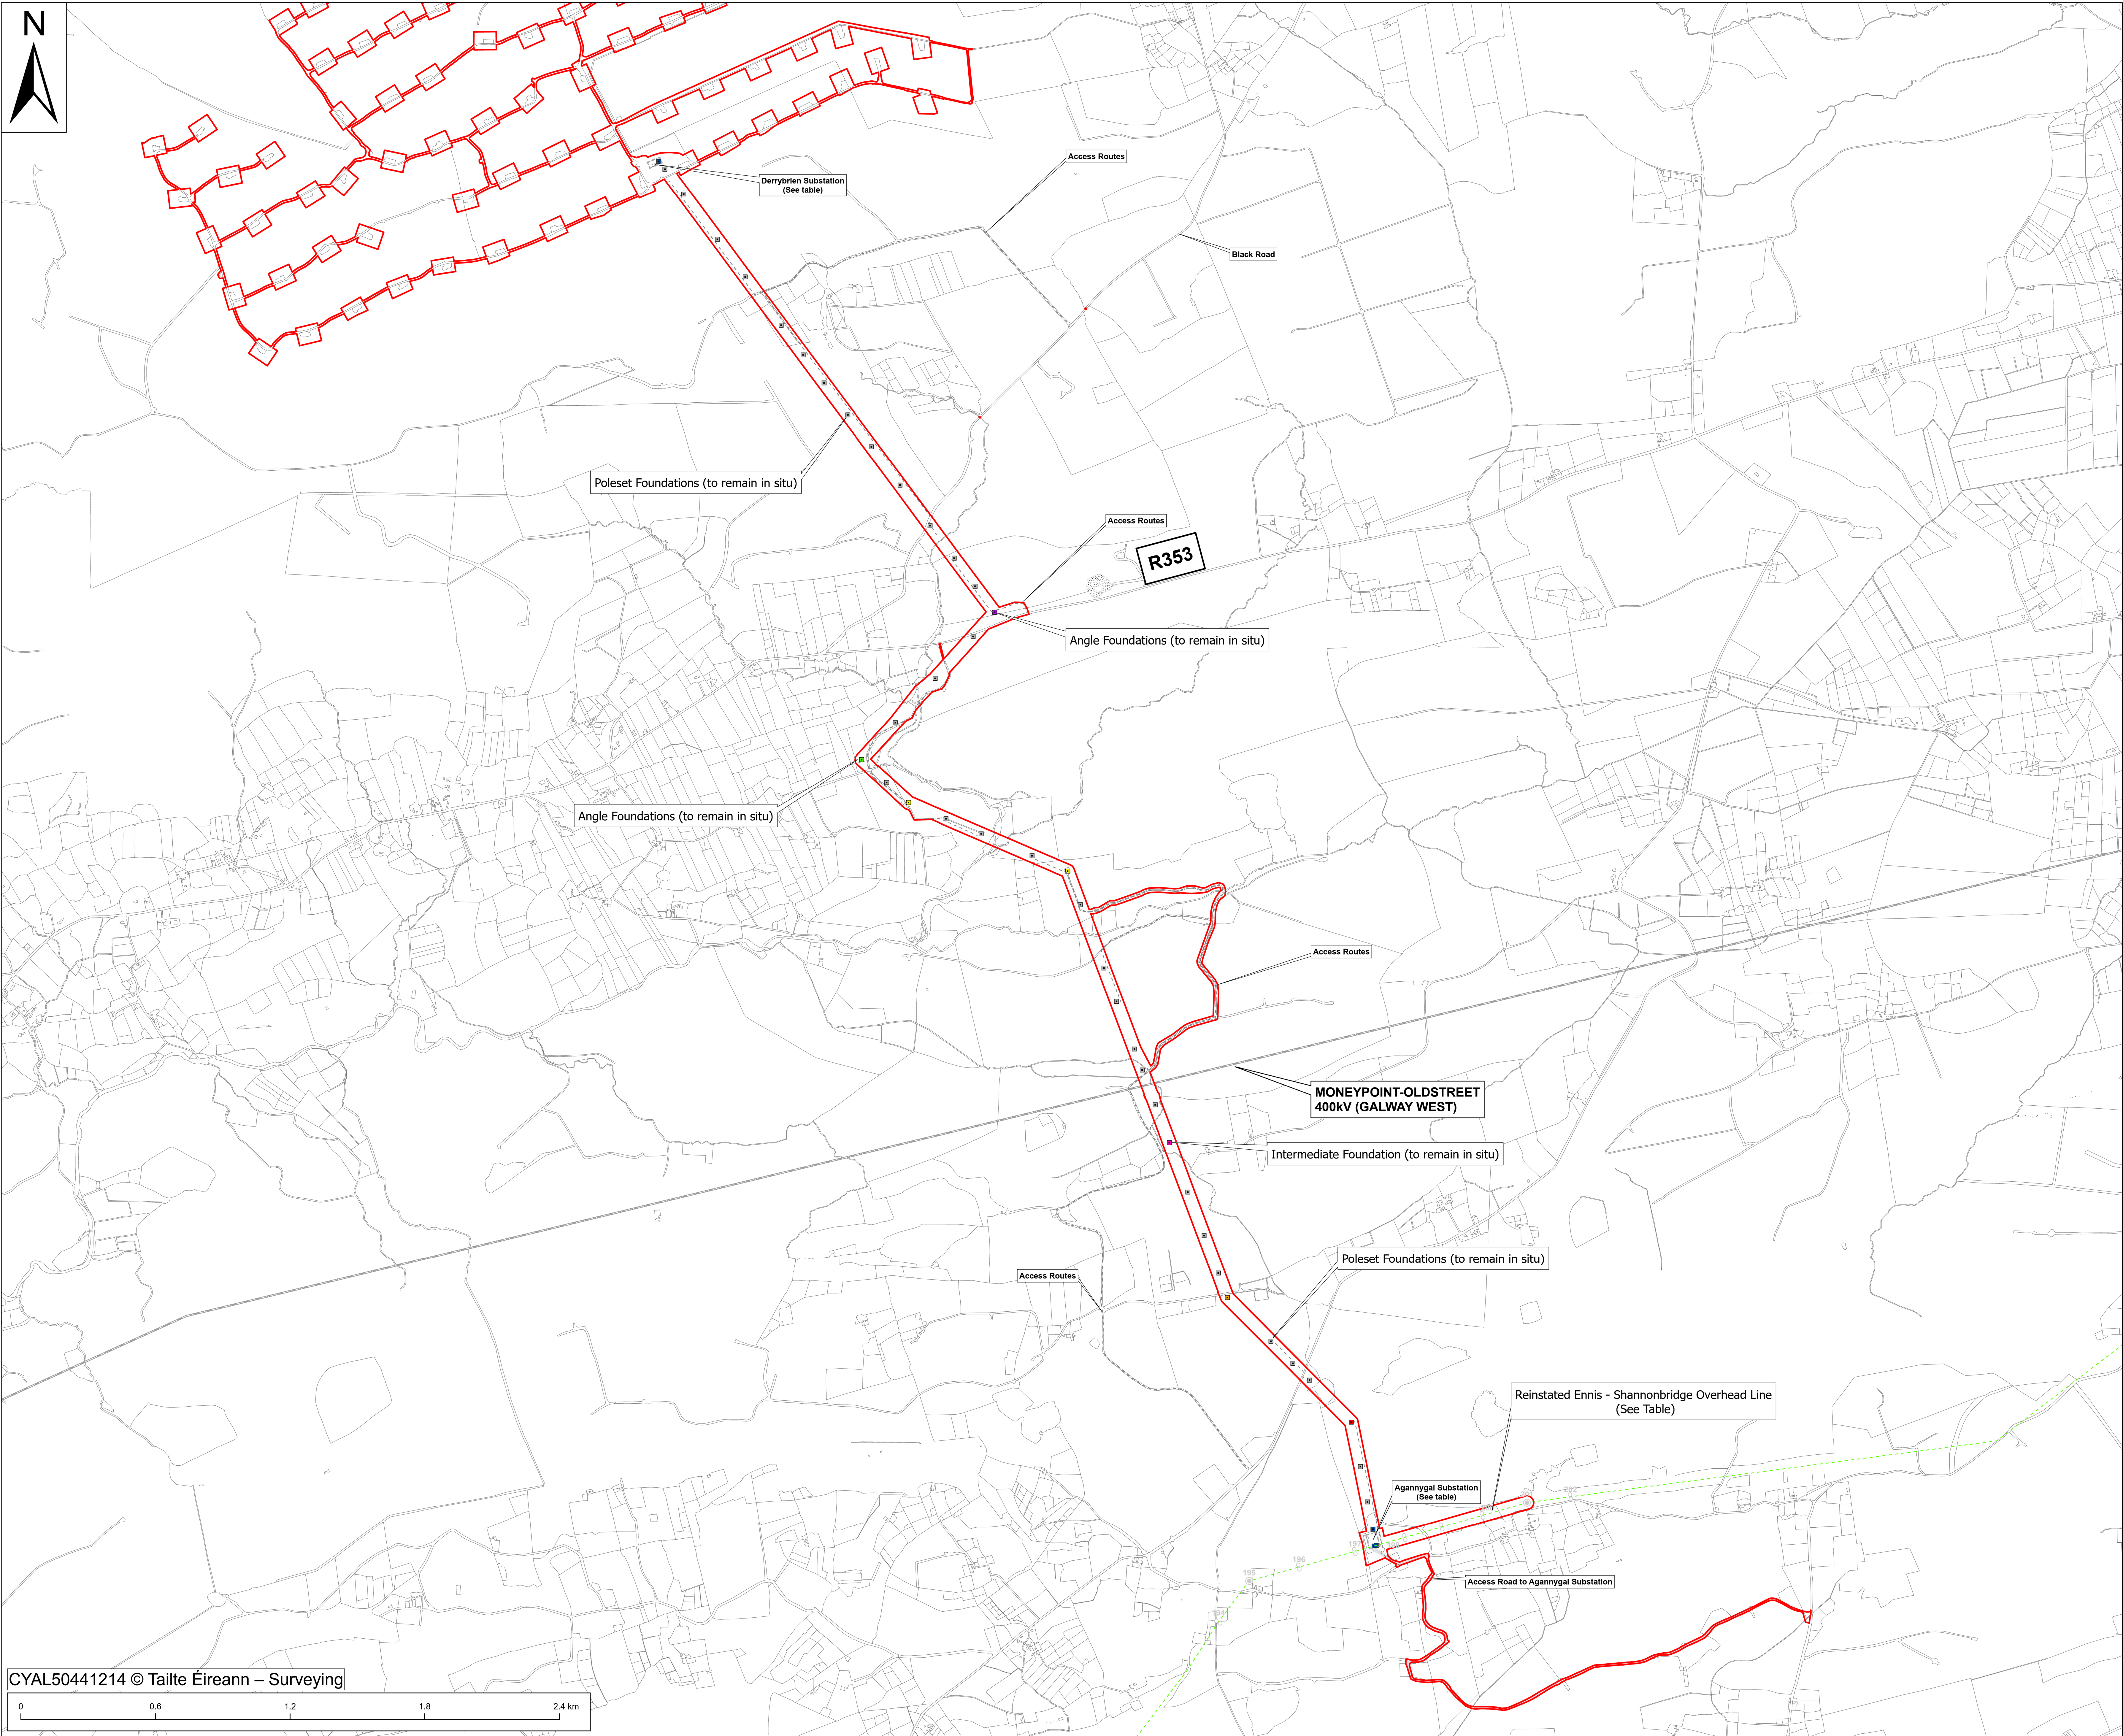

Legend

Planning Permission Application Boundary

Angle Mast

Poleset

Reinstated Overhead Line Route

Access Road to Agannygal Substation

Existing Moneypoint-Oldstreet

Mast Foundation Types:

Angle Type 60, Foundation Type B

Angle Type 60, Foundation Type C

Angle Type 61, Foundation Type B

Angle Type 61, Foundation Type C

Angle Type 149E, Foundation Type D

Intermediate Type 61, Foundation Type B

End Type 61, Foundation Type C

Derrybrien Substation (Proposed for removal)

Agannygal Substation (Proposed for removal)

- All existing structures above ground to be removed during the Decommissioning Phase.
- Drawing prepared using Irish Transverse Mercator (ITM) Map Grid.

Drawing Number	Drawing Title
QS-00028-01-D460-028-002-000	Post Decommissioning Derrybrien 110 KV Substation Layout Plan
QS-000280-01-D460-029-002-000	Post Decommissioning Agannygal 110 KV Substation Layout Plan
QS-000280-01-D460-030-010-000	Foundation details for Foundation type 'B' (Type 60)
QS-000280-01-D460-030-011-000	Foundation details for Foundation type 'C' (Type 60)
QS-000280-01-D460-030-012-000	Foundation details for Foundation type 'B' (Type 61)
QS-000280-01-D460-030-013-000	Foundation details for Foundation type 'C' (Type 61)
QS-000280-01-D460-030-014-000	Foundation details for Type 149E steel tower - Foundation type 'D'
QS-000280-01-D460-030-015-000	Post Decommissioning Reinstated Ennis - Shannonbridge OHL

Maps shown on drawing:
Galway 5000 sheets 3746,3747,3748,3749, 3804,3805,3806,3807, 3862,3863,3864,3865,3919,3920,3921 & 3922

REV	DATE	REVISION DESCRIPTION	DRN	PROD	VER	APP
0	04.04.25	Issued for Planning Permission for Proposed Development Works	E.O'S	D.H	H.McM	B.A

COPYRIGHT © ESB
ALL RIGHTS RESERVED. NO PART OF THIS WORK MAY BE MODIFIED, REPRODUCED OR COPIED IN ANY FORM OR BY ANY MEANS - GRAPHIC, ELECTRONIC OR MECHANICAL, INCLUDING PHOTOCOPYING, RECORDING, TAPING OR USED FOR ANY PURPOSE OTHER THAN ITS DESIGNATED PURPOSE, WITHOUT THE WRITTEN PERMISSION OF ESB.

PURPOSE OF ISSUE - PRELIMINARY UNLESS INDICATED

CLIENT APPROVAL ☐ PLANNING ☒ TENDER ☐ CONSTRUCTION ☐ AS-BUILT ☐

CLIENT **Gort Windfarms Ltd**

PROJECT **Application for Planning Permission:
Derrybrien Wind Farm Development Decommissioning Project
- Prospective Development**

CONTRACT

DRAWING TITLE **Post Decommissioning Overhead Line
- Layout Plan**

PRODUCTION UNIT **Civil, Environmental & Renewable Engineering**

Engineering and Major Projects,
One Dublin Airport Central, Dublin Airport,
Cloghran, Co. Dublin, K67 XF72, Ireland.
Tel: +353 (0)1 703 8000 Web: www.esb.ie
Engineering and Major Projects is a division of ESB

DRAWN	PRODUCED	VERIFIED	APPROVED	APPROVAL DATE
E.O'Shea	D.Hogan	H.McMeel	B.Allen	22/04/2025

CLIENT REF.	NO. OF SHEETS	SIZE	SCALE
	1/1	A0	1:10,000

DRAWING NUMBER	SHEET	REV
QS-000280-01-D460-030-002-000		

CYAL50441214 © Tailte Éireann – Surveying