



NOTES:


1. All dimensions in mm.

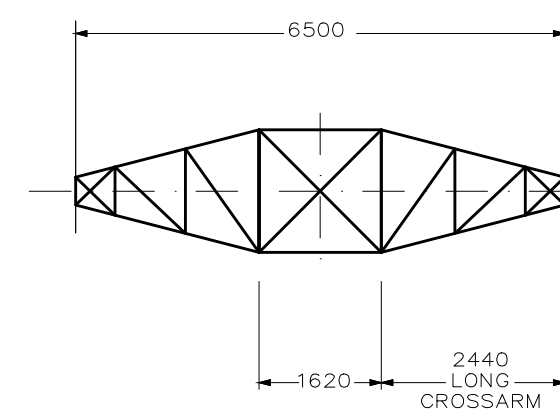

SECTION 1 - 1

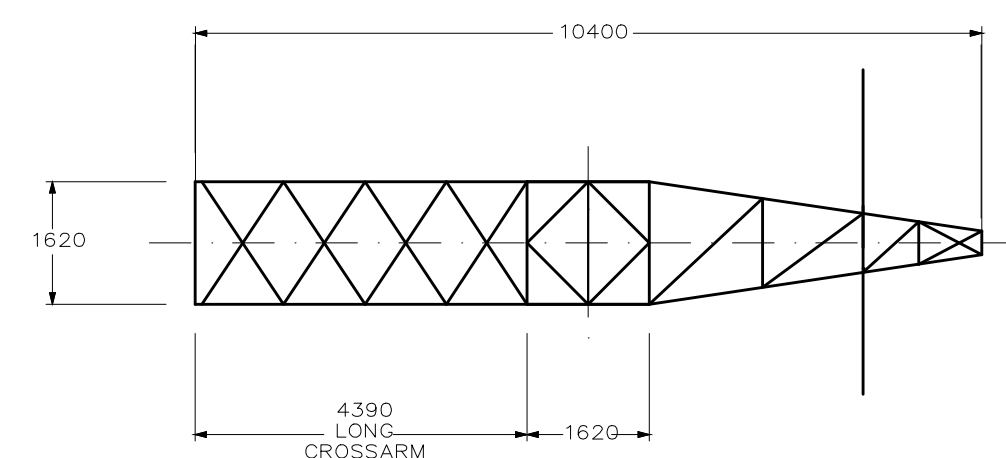

SECTION 2 - 2

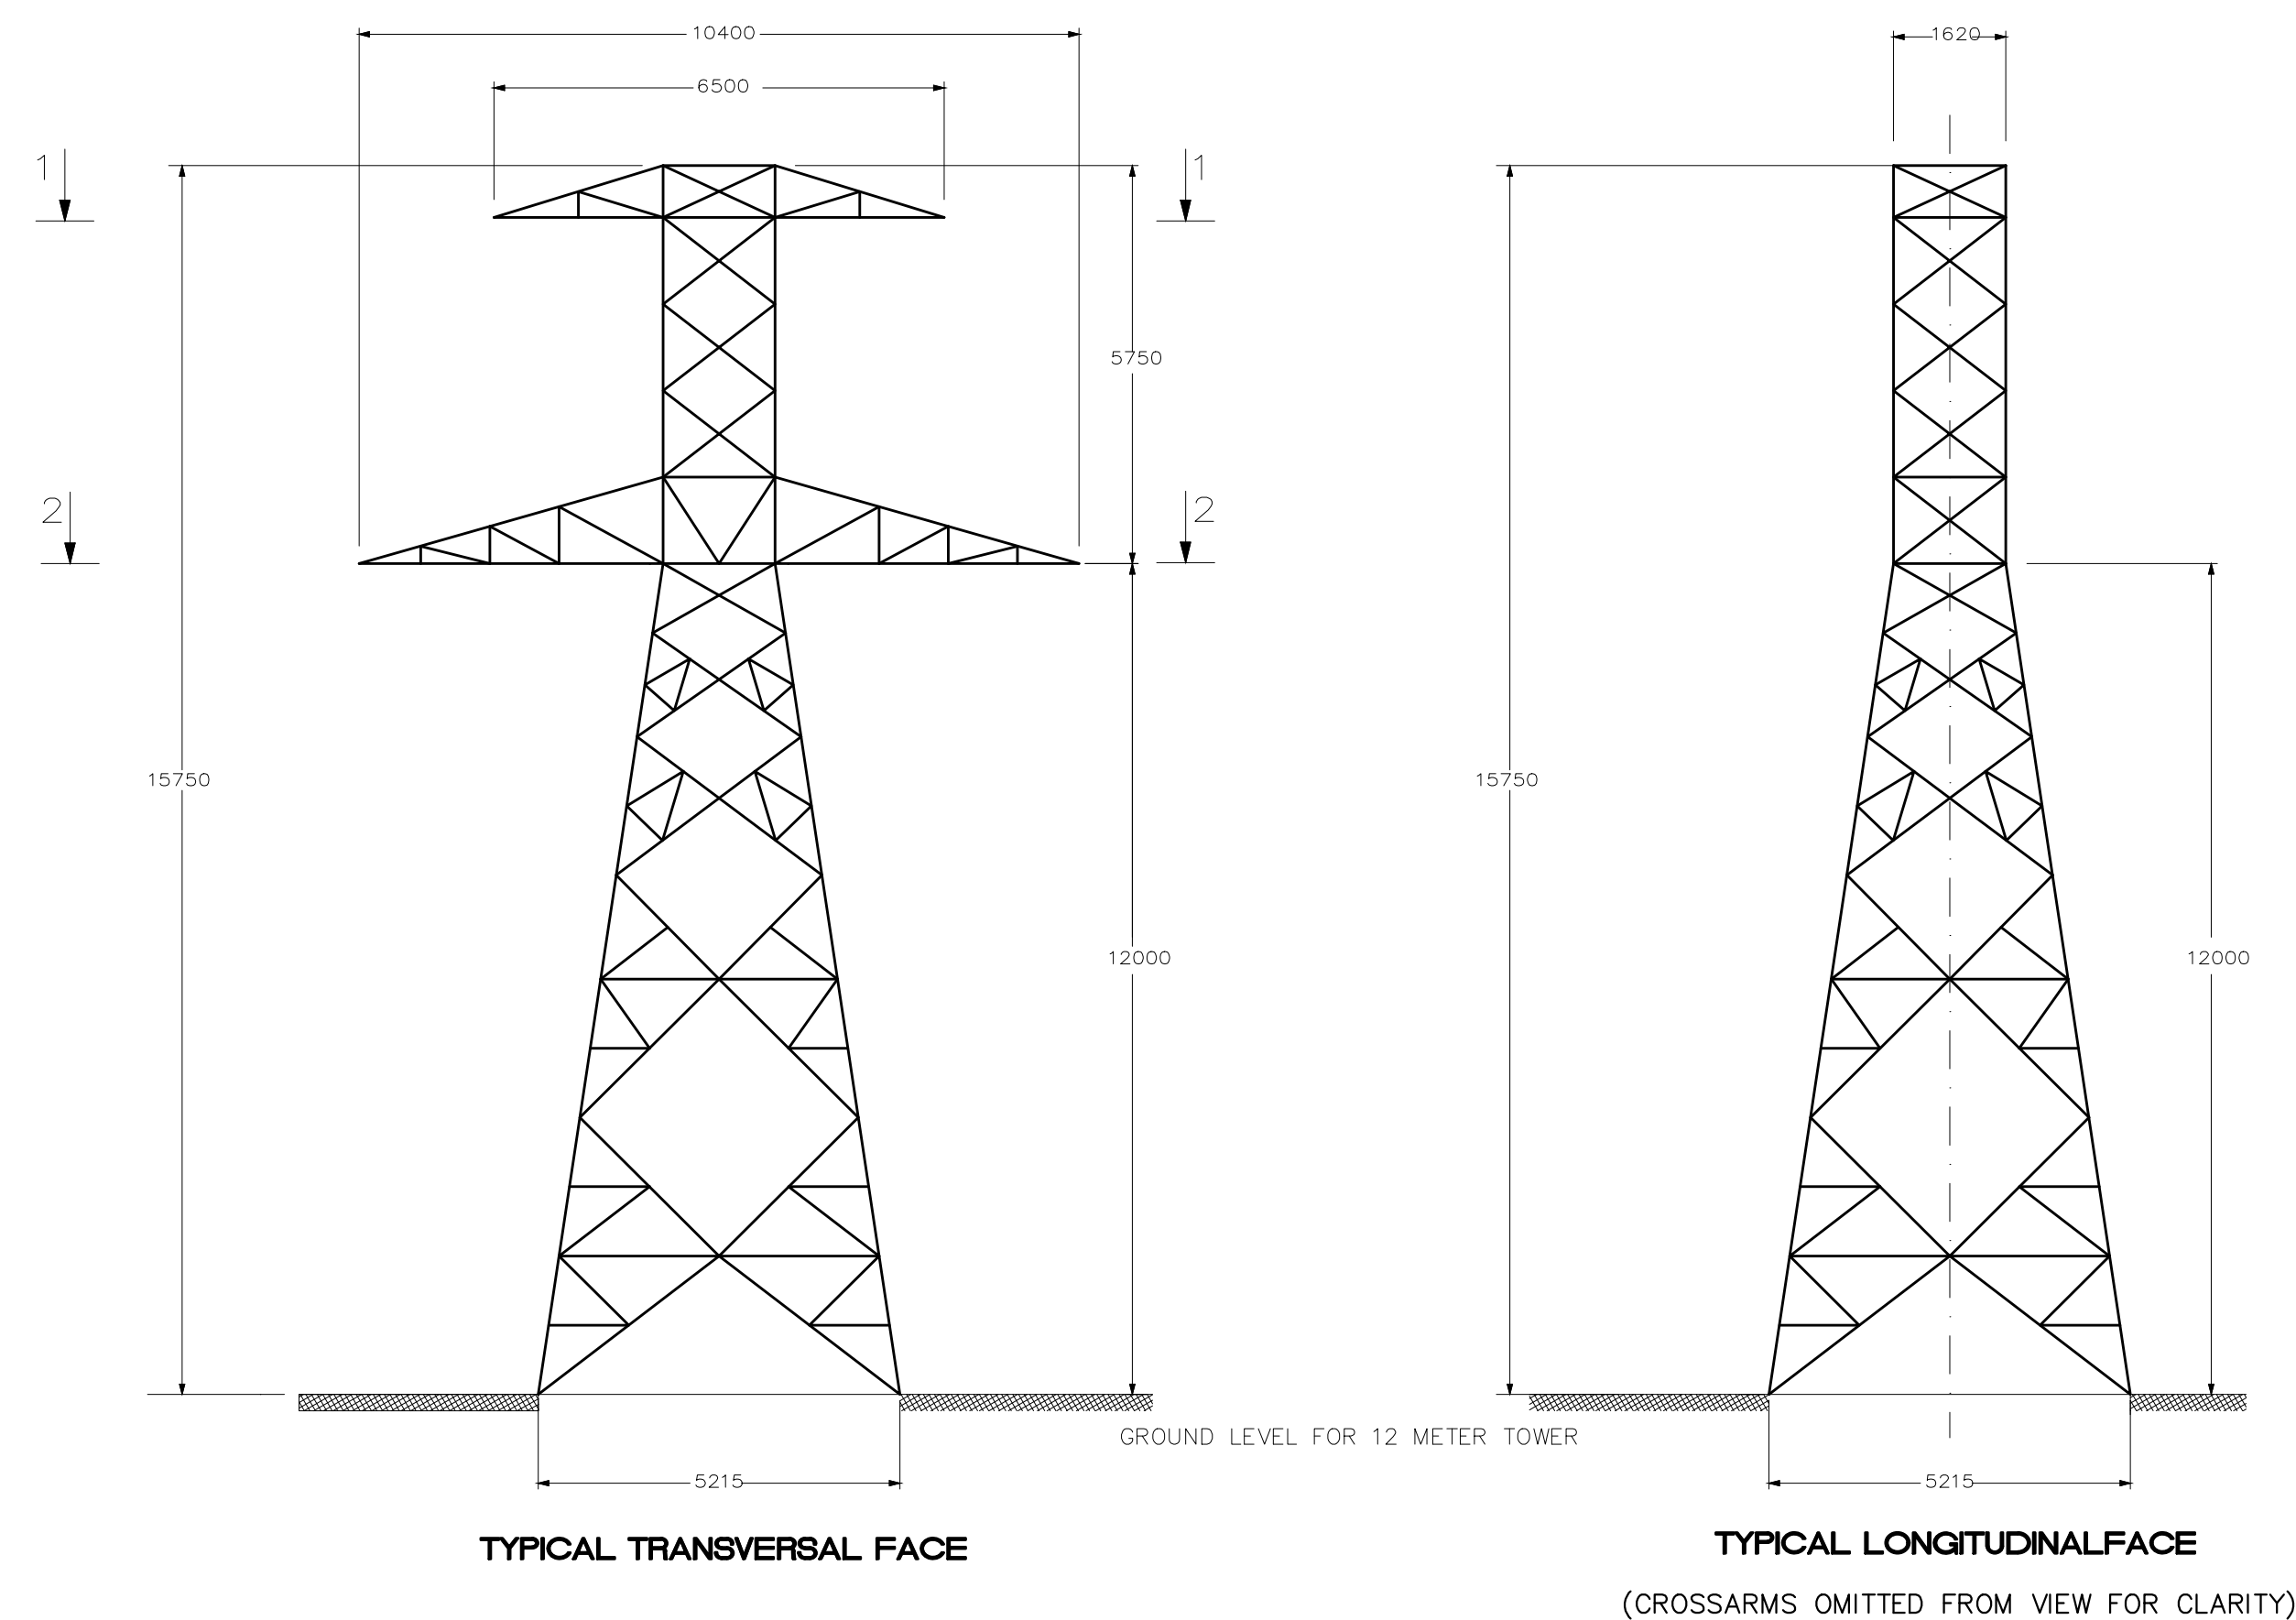

## 12m TOWER

[illegible]