


Notes	
Elevations in metres to Ordnance Datum	
Irish Grid Main Head	
Contours 1m Interval	
Land Ownership	
Application Area	
Wayleaves	

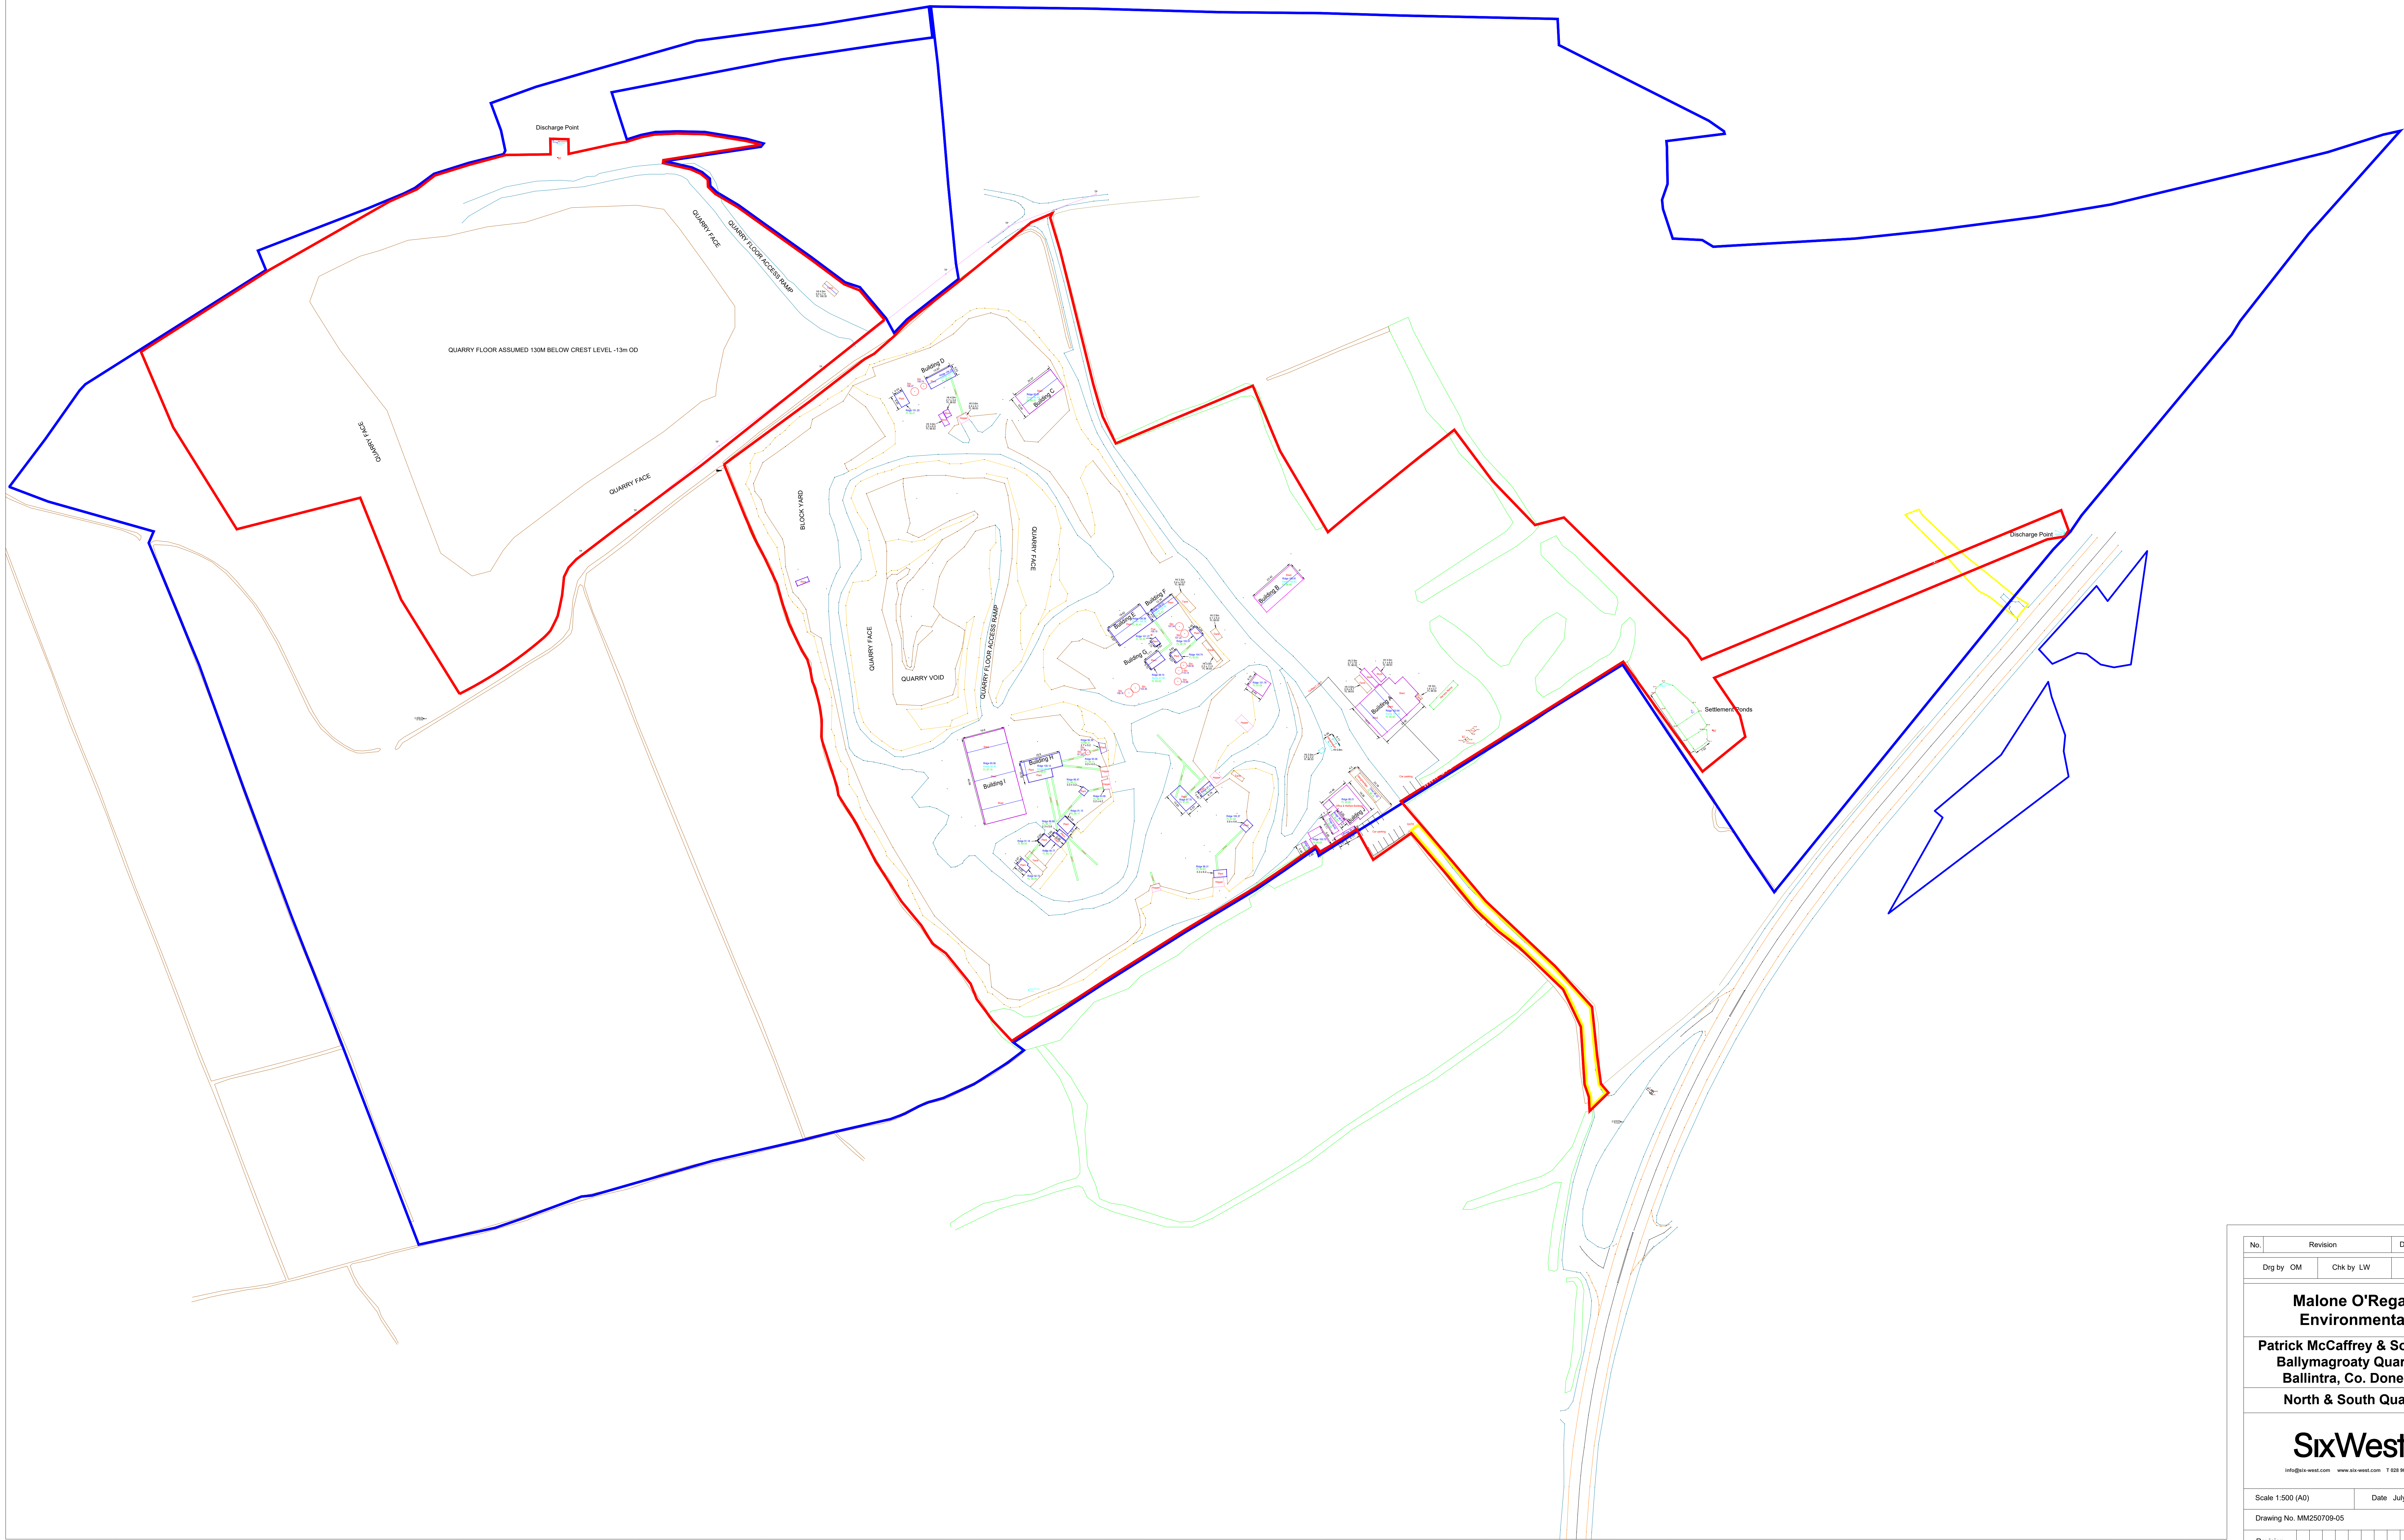

No.	Revision		Drg by	Chk by
Drg by	OM	Chk by	LW	App by LW
Malone O'Regan Environmental				
Patrick McCaffrey & Sons Ltd, Ballymagroaty Quarries, Ballintra, Co. Donegal.				
North & South Quarry				
SixWest info@six-west.com www.six-west.com T 028 9073 1917				
Scale 1:500 (A0)		Date July 9th, 2025		
Drawing No. MM250709-05				
Revision				