


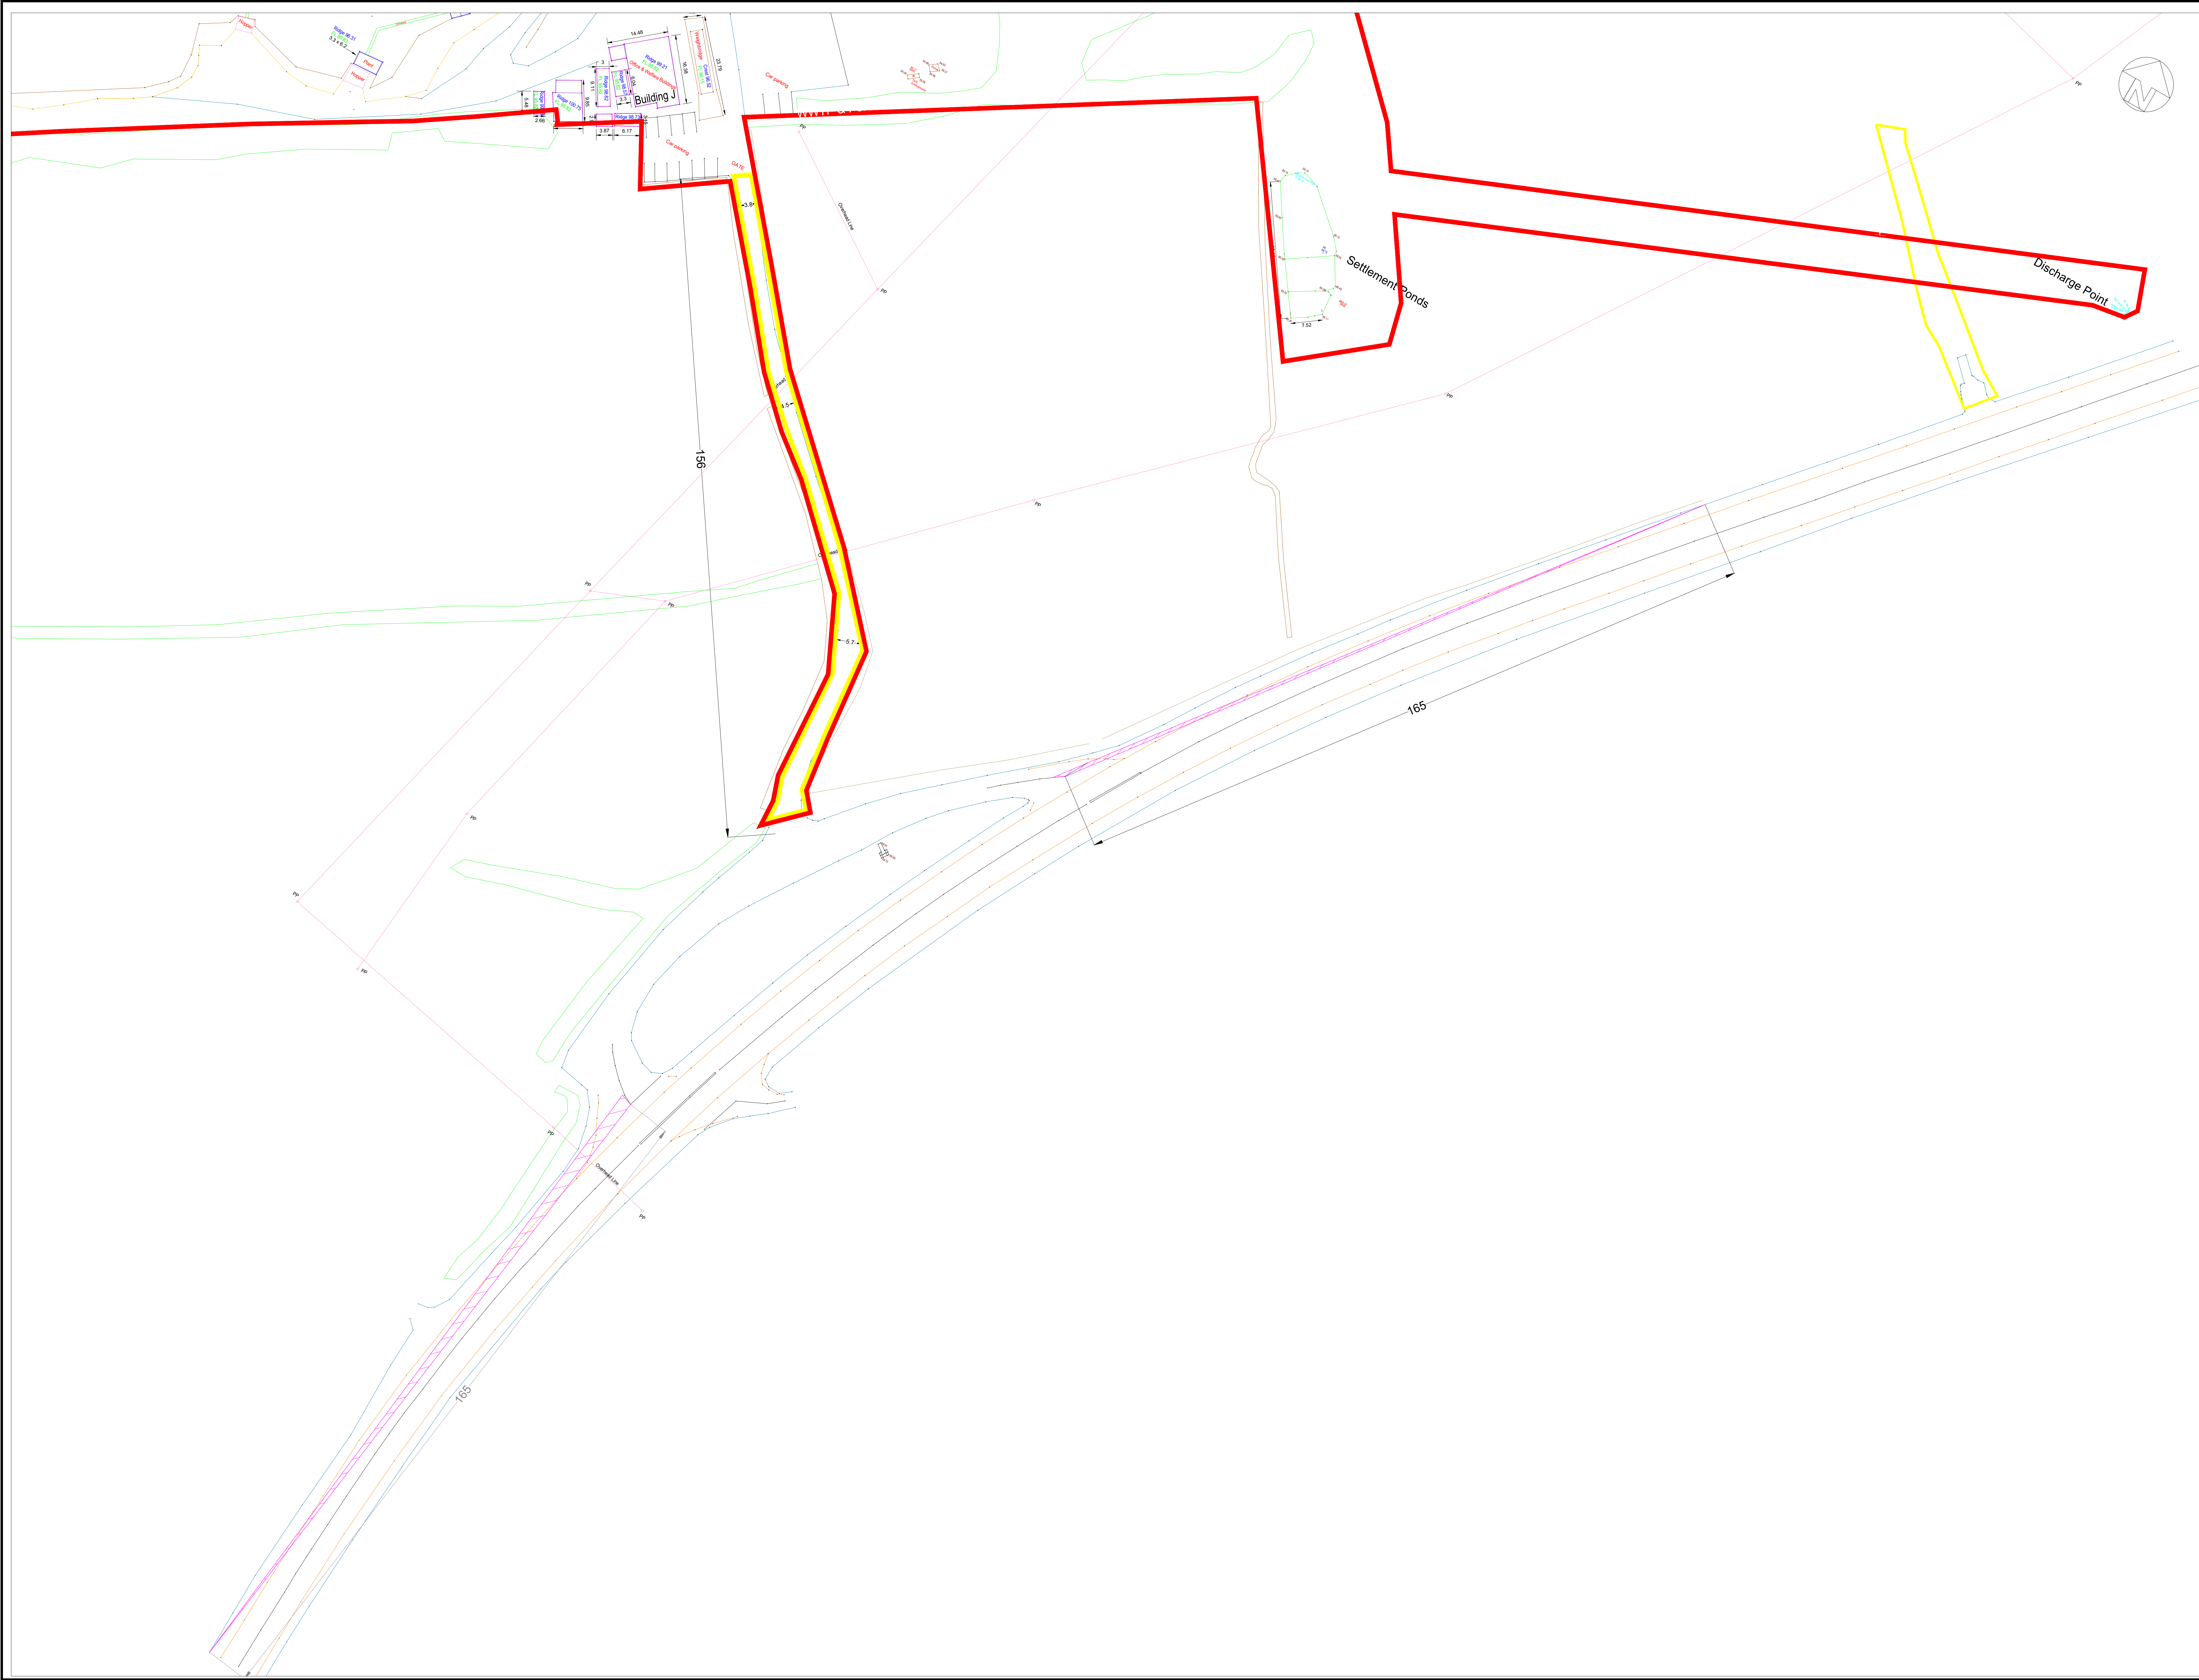

Notes	
Application Area	
Road Edge	
Verge	
Wall	
Vegetation	
Fence	
Powerlines	
Sight Lines	

No.	Revision	Dwg by	Chk by
Dwg by OM	Chk by LW	App by LW	
Malone O'Regan Environmental Patrick McCaffrey & Sons Ltd, Ballymagroaty Quarries, Ballintra, Co. Donegal. Sightlines SixWest info@six-west.com www.six-west.com T 028 9073 1917 Scale 1:500 (A0) Date July 09th, 2025 Drawing No. MM250709-09 Revision <			