


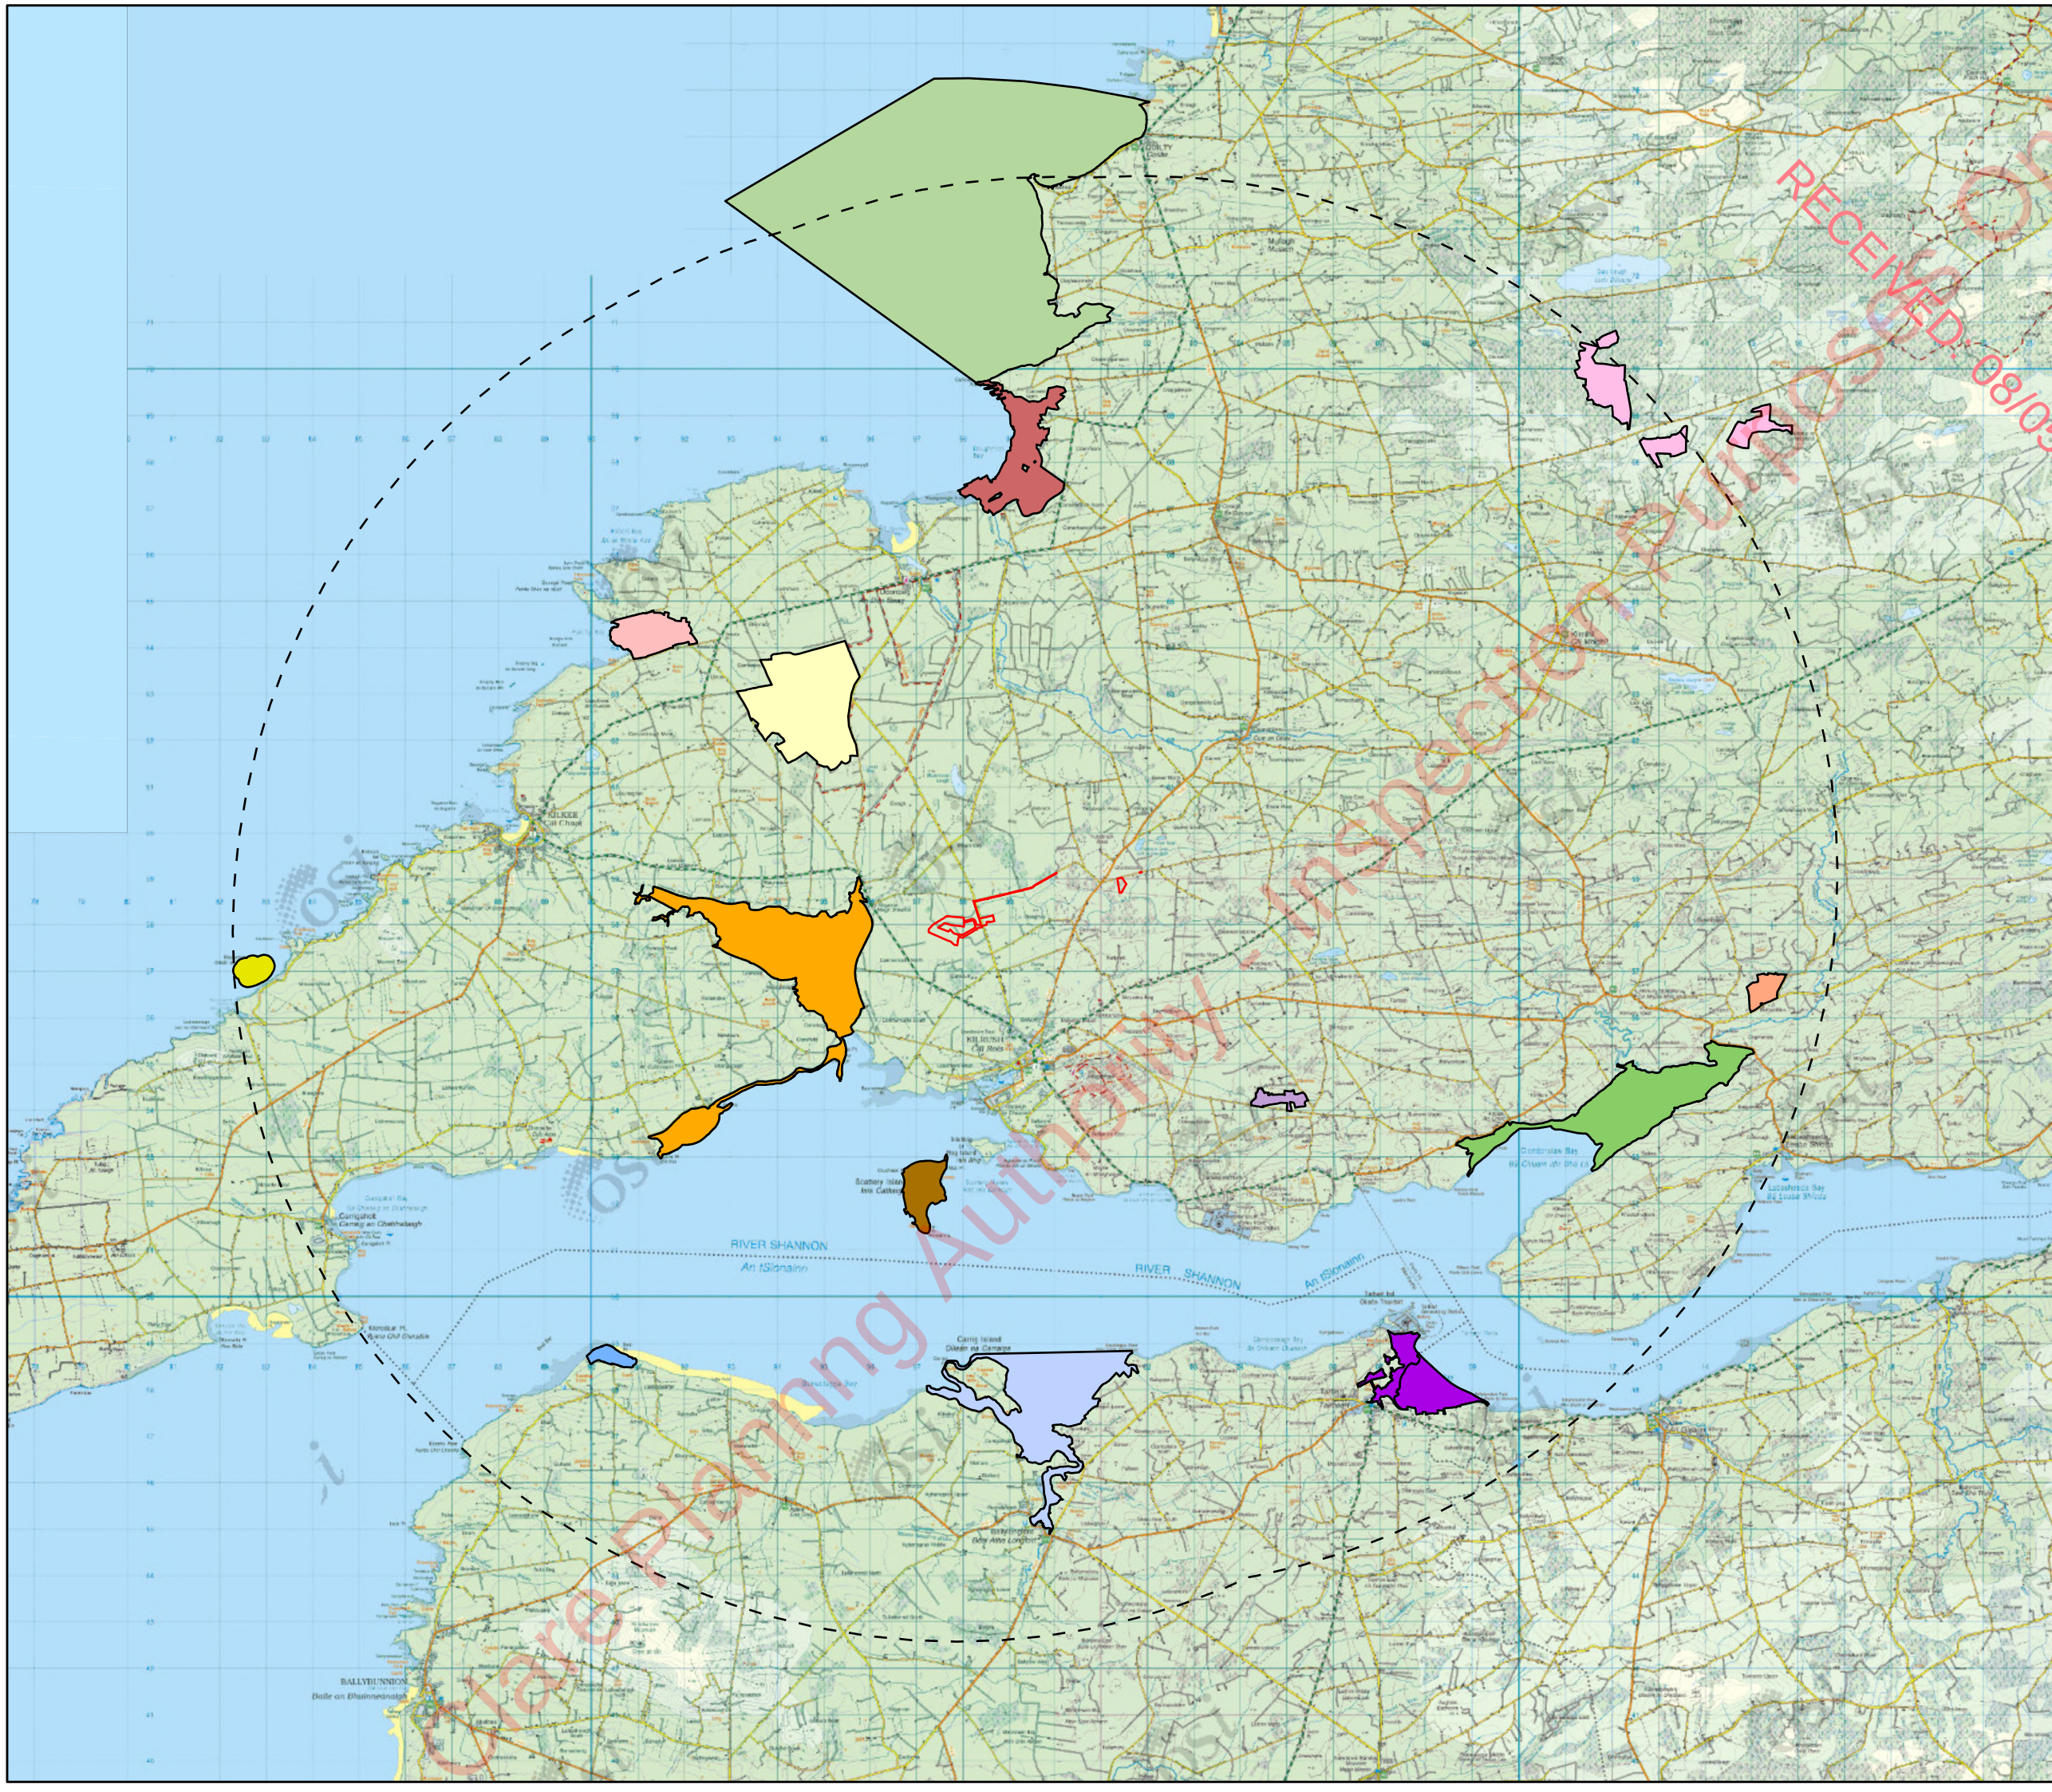

N

Tailte Éireann

© Tailte Éireann - Surveying
Includes National Mapping Reproduced
Under Copyright to Tailte Éireann.
Licence Number CYAL 50382164

Legend

Redline Boundary

15km Buffer

Illaunonearaun (NHA)

Cragnashingaun Bogs (NHA)

Ballylongford Bay (pNHA)

Beal Point (pNHA)

Carrowmore Point To Spanish Point And Islands (pNHA)

Clonderalaw Bay (pNHA)

Derrygeeha Lough (pNHA)

Farrihy Lough (pNHA)

Poulnasherry Bay (pNHA)

Scattery Island (pNHA)

St.Senan's Lough (pNHA)

Ta'bert Bay (pNHA)

Tullaheer Lough And Bog (pNHA)

White Strand/Carrowmore Marsh (pNHA)

01.252.55 Km

Client

Moanmore Lower Green Energy Ltd

Project

Proposed Moanmore Lower
Wind Farm, Co. Clare

Title

Distribution of NHAs and pNHAs
within a 15 km radius of
Development Site.

JENNINGS
O'DONOVAN

an RSK company

© COPYRIGHT OF
JENNINGS O'DONOVAN AND PARTNERS LIMITED
FINISKLIN
SLIGO
IRELAND


Tel (+353) 719 161 416
Email info@jodireland.com
www.jodireland.com

@JOD_Sligo

Jennings O'Donovan & Partners

Jennings O'Donovan

Date	12/03/2025	Revision	0	Job No.	6778
Scale	1:130,000	Stage	EIAR	Figure	6.4
Drawing	POD	Checked	SM	Approved	SM

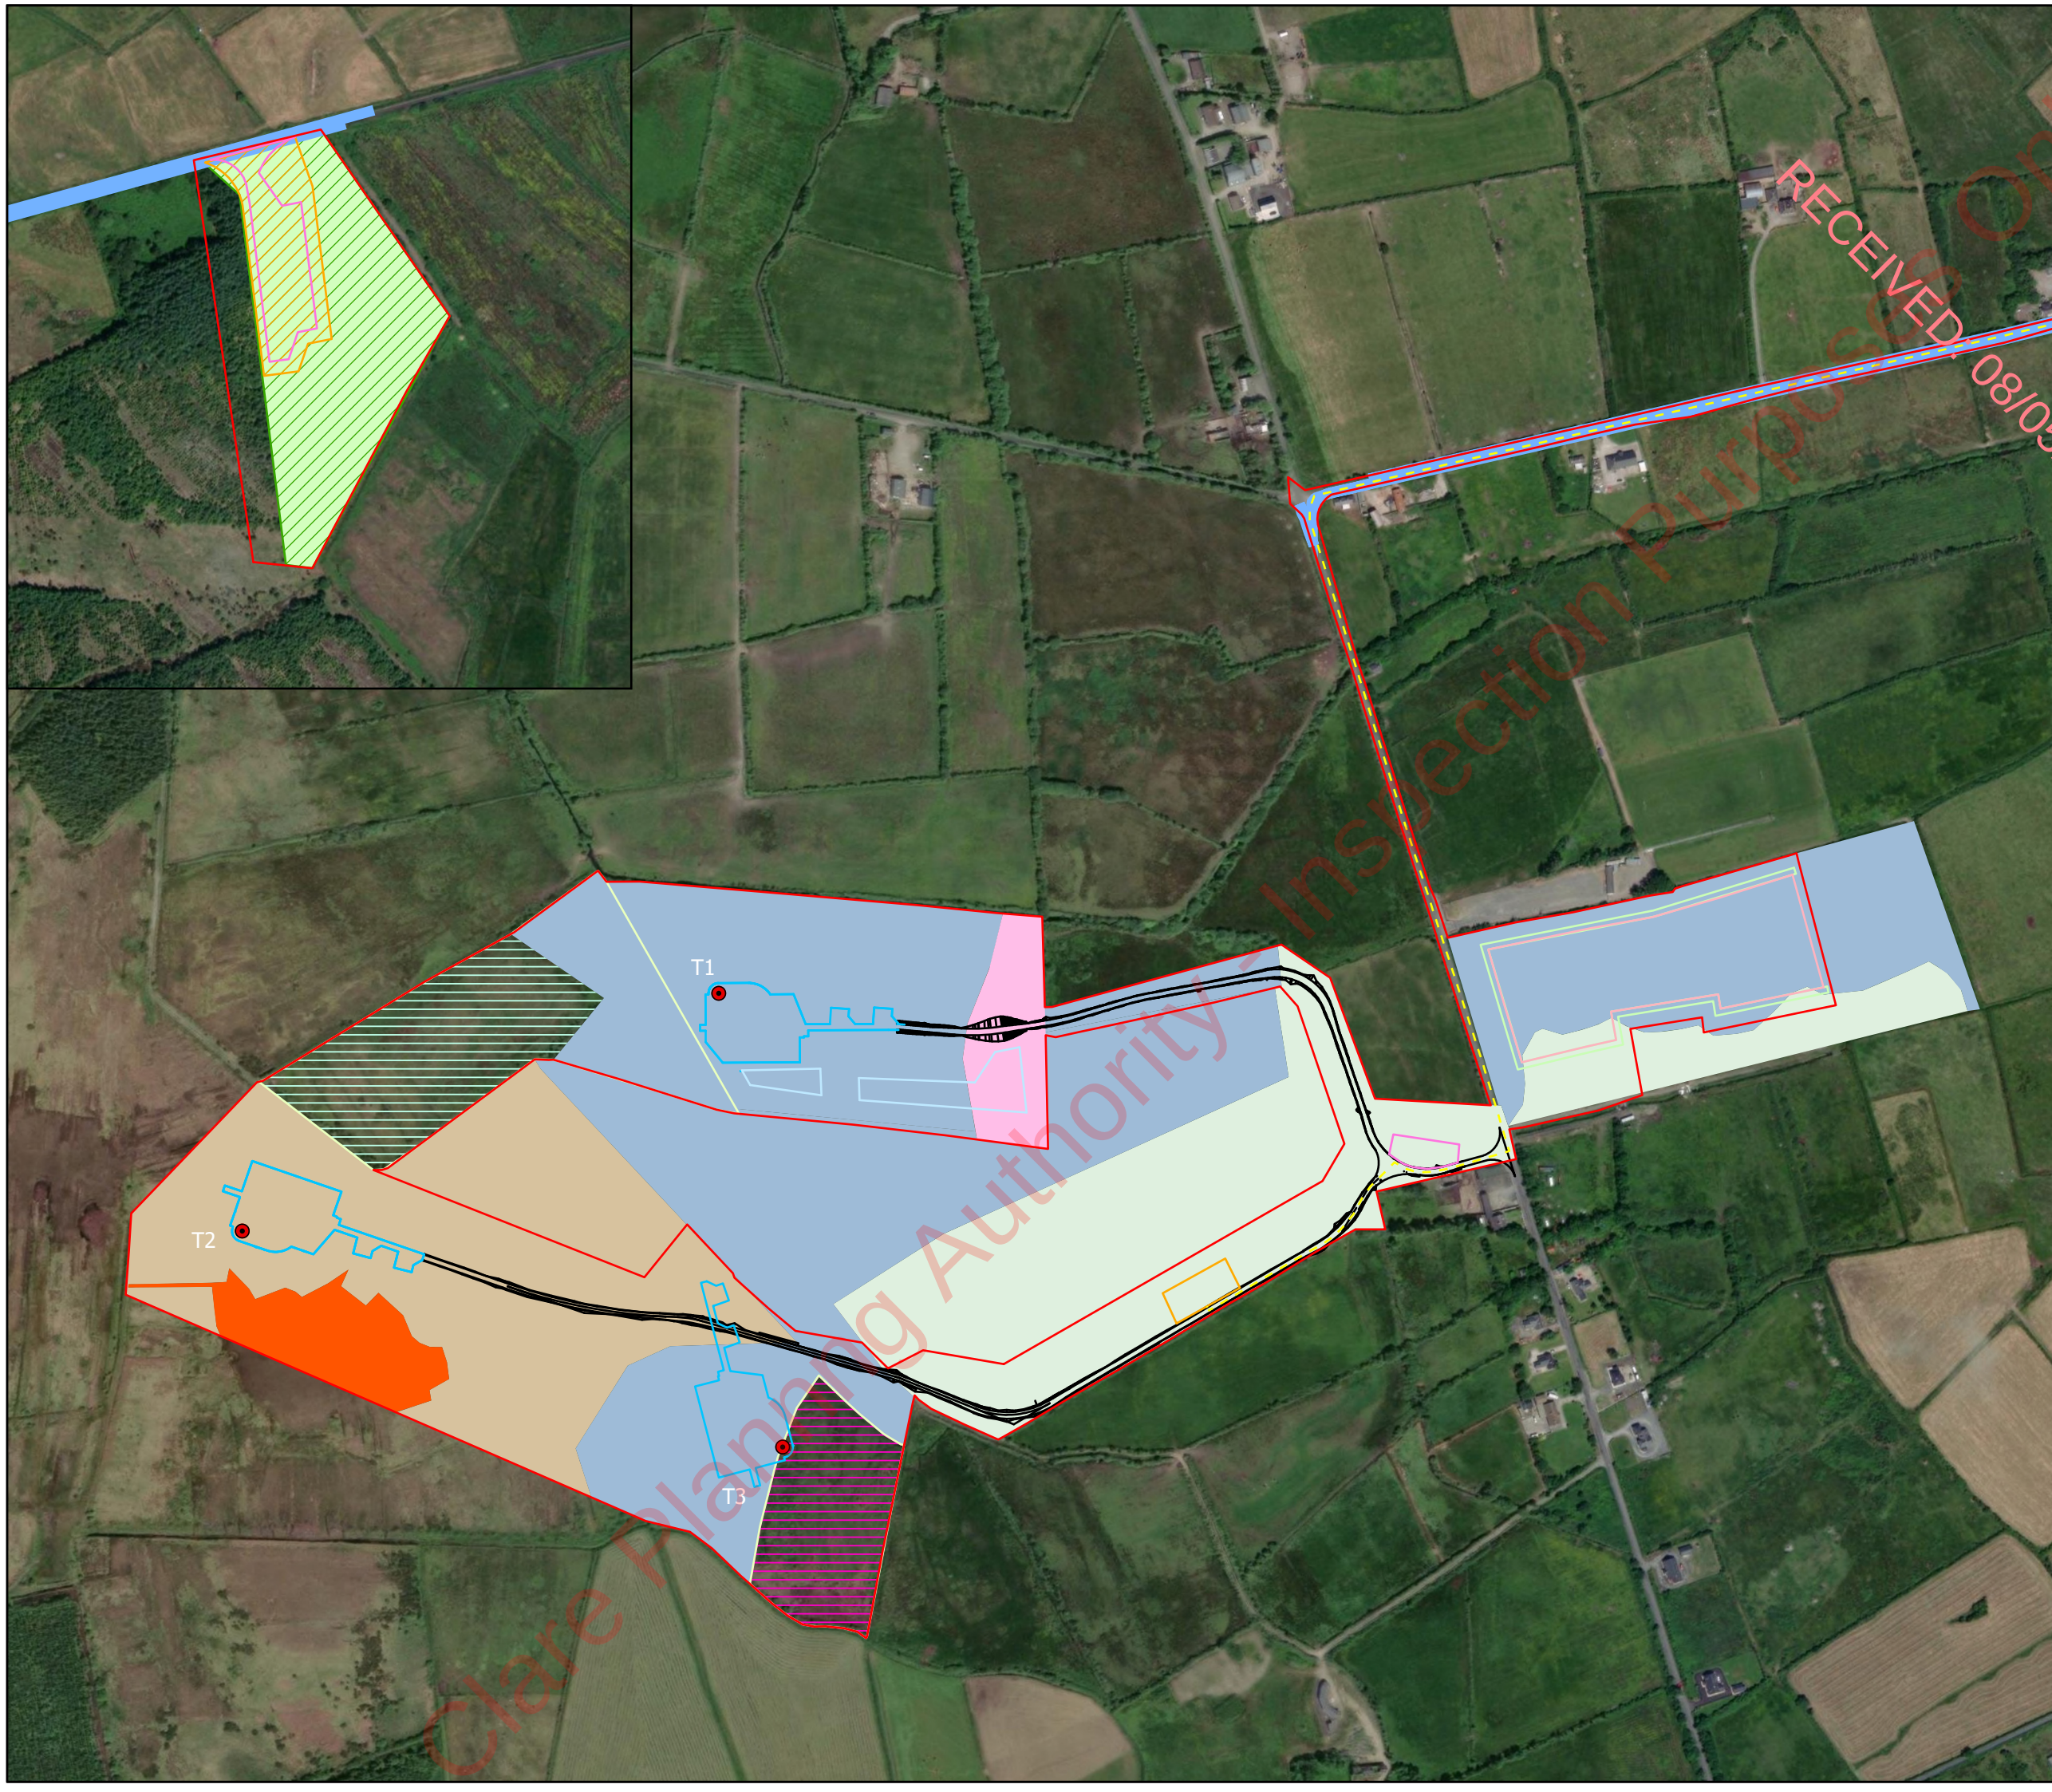

N

Tailte Éireann

© Tailte Éireann - Surveying
Includes National Mapping Reproduced
Under Copyright to Tailte Éireann.
Licence Number CYAL 50382164

Legend

Redline Boundary

Turbine Locations

Spoil Area

Hardstands

Access Tracks

38kV Substation

Rock Armour Berm

Enhancement_Areas

Grid Connection Route

Flood Compensation Area

Temporary Road Widening

Blade Laydown Area

Existing Forestry

Forestry to be Felled

Improved Agricultural Grassland (GA1)

Temporary Construction Compound

Wet grassland (GS4) / Cutover Bog (PB4)

Cutover bog (PB4)

Molinia meadow (GS4) / Cutover bog (PB4)

Raised bog (PB1)

Semi-improved wet grassland (GS4/GA1)

Wet grassland (GS4)

Improved grassland (GA1)

Conifer Plantation (WD4)

00.050.10.2 Km

Client

Moanmore Lower Green Energy Ltd

Project

Proposed Moanmore Lower Wind Farm, Co. Clare

Title

Distribution of principal habitats within proposed wind farm Site.

JENNINGS O'DONOVAN

an RSK company

© COPYRIGHT OF

JENNINGS O'DONOVAN AND PARTNERS LIMITED

FINISKLIN

SLIGO

IRELAND

Tel (+353) 719 161 416

Email info@jodireland.com

www.jodireland.com

@JOD_Sligo

Jennings O'Donovan & Partners

Jennings O'Donovan

Date	11/03/2025	Revision	0	Job No.	6778
Scale	1:5,000	Stage	EIAR	Figure	6.4
Drawing	POD	Checked	SM	Approved	SM