

Photomontage

Part 1 of 1



View flat at a comfortable arm's length

This planar projection panorama has been captured, prepared and presented in accordance with the guidance set out in the Scottish Natural Heritage 2017 guidance 'Visual Representation of Wind Farms'.



National Grid Coordinate (ITM)
Easting: 488565
Northing: 653741
Elevation: 30.4 m

Horizontal Field of View: 53.5 ° (planar projection)
Principal Distance: 812.5 mm
Paper size: (half A1) 841 x 297 mm
Correct printed image size: 820 x 260 mm

Date and Time: 13/10/2022 15:48
Camera: Canon 5D Mark II
Lens: Fixed 50mm
Camera Height: 1.7m (AGL)

Direction (clockwise from Grid N):
Distance to Nearest Visible Turbine:
Nearest Turbine:

64 °
9.7 km
T2



Baseline Photograph


This image provides landscape and visual context only

Part 1 of 1



Cumulative Wireline View

Extent of 53.5° planar panorama

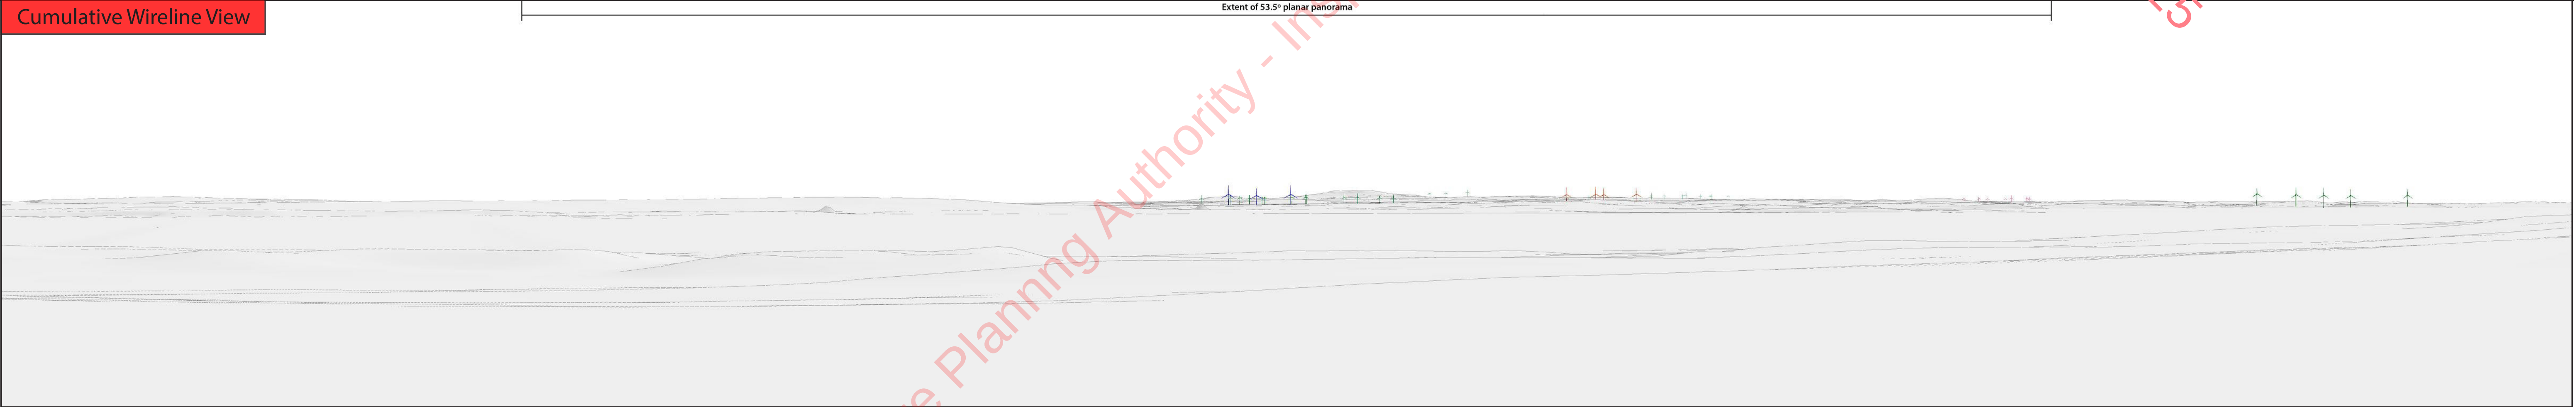

This cylindrical projection panorama has been captured, prepared and presented in accordance with the guidance set out in the Scottish Natural Heritage 2017 guidance 'Visual Representation of Wind Farms'.



National Grid Coordinate (ITM)
Easting: 490469
Northing: 647765
Elevation: 39.1 m

Horizontal Field of View: 90 ° (cylindrical projection)
Principal Distance: 522 mm
Turbine Tip Height: 150m
Turbine Hub Height: 82m
Turbine Rotor Diameter: 136m

Date and Time: 14/10/2022 14:48
Camera: Canon 5D Mark II
Lens: Fixed 50mm
Camera Height: 1.7m (AGL)

Direction (clockwise from Grid N):
Distance to Nearest Visible Turbine:
Nearest Turbine:

36 °
12.3 km
T2



Wireline Model

Part 1 of 1



View flat at a comfortable arm's length

This planar projection panoramic model has been prepared and presented in accordance with the guidance set out in the Scottish Natural Heritage 2017 guidance 'Visual Representation of Wind Farms'.



National Grid Cordinate (ITM)
Easting: 490469
Northing: 647765
Elevation: 39.1 m

Horizontal Field of View: 53.5 ° (planar projection)
Principal Distance: 812.5 mm
Paper size: (half A1) 841 x 297 mm
Correct printed image size: 820 x 260 mm

Date and Time: 14/10/2022 14:48
Camera: Canon 5D Mark II
Lens: Fixed 50mm
Camera Height: 1.7m (AGL)

Direction (clockwise from Grid N): 36 °
Distance to Nearest Visible Turbine: 12.3 km
Nearest Turbine: T2



Photomontage

Part 1 of 1



View flat at a comfortable arm's length

This planar projection panorama has been captured, prepared and presented in accordance with the guidance set out in the Scottish Natural Heritage 2017 guidance 'Visual Representation of Wind Farms'.



National Grid Coordinate (ITM)
Easting: 490469
Northing: 647765
Elevation: 39.1 m

Horizontal Field of View: 53.5 ° (planar projection)
Principal Distance: 812.5 mm
Paper size: (half A1) 841 x 297 mm
Correct printed image size: 820 x 260 mm

Date and Time: 14/10/2022 14:48
Camera: Canon 5D Mark II
Lens: Fixed 50mm
Camera Height: 1.7m (AGL)

Direction (clockwise from Grid N):
Distance to Nearest Visible Turbine:
Nearest Turbine:

36 °
12.3 km
T2



Baseline Photograph


This image provides landscape and visual context only

Part 1 of 1




Cumulative Wireline View

Extent of 53.5° planar panorama

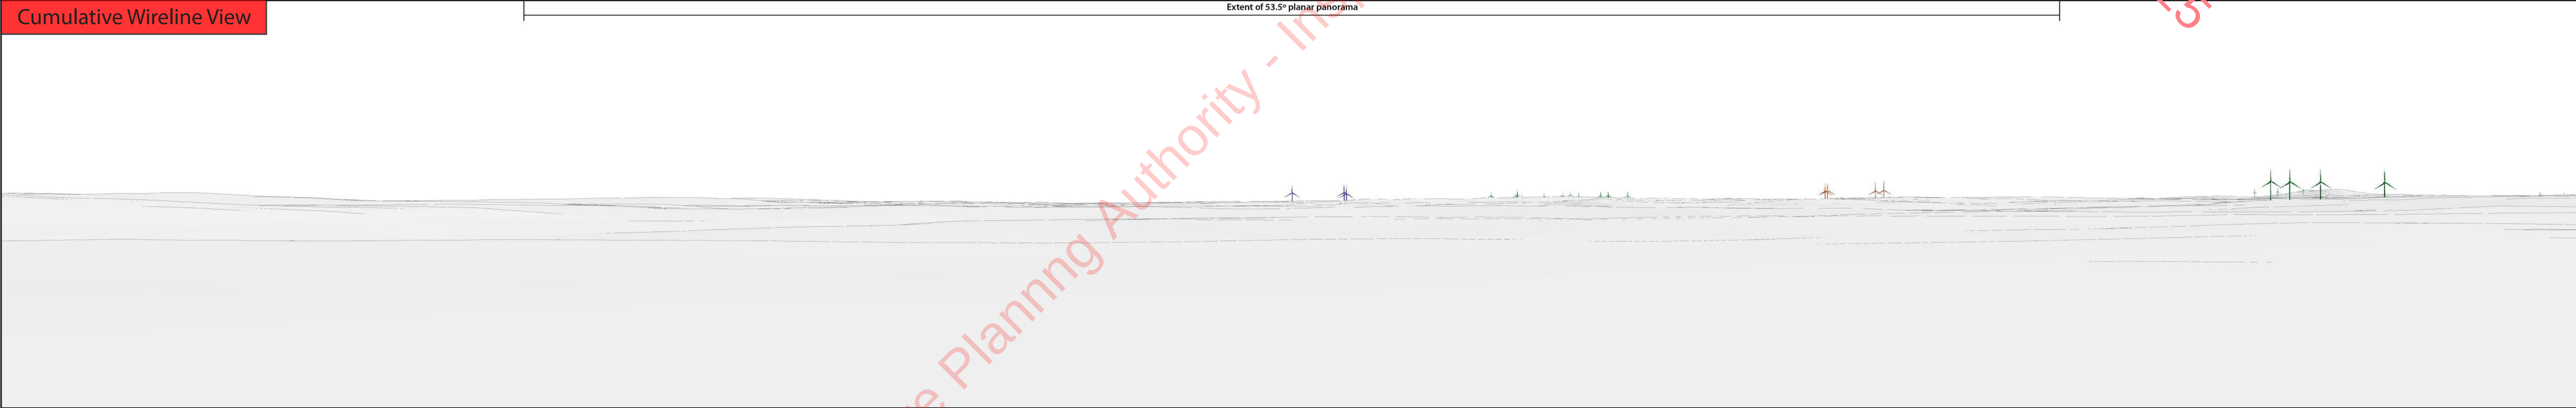

This cylindrical projection panorama has been captured, prepared and presented in accordance with the guidance set out in the Scottish Natural Heritage 2017 guidance 'Visual Representation of Wind Farms'.

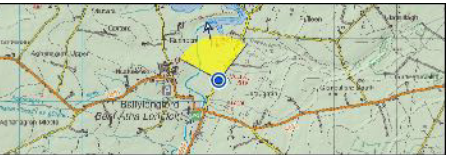

National Grid Coordinate (ITM)
Easting: 500141
Northing: 645381
Elevation: 10.4 m

Horizontal Field of View: 90 ° (cylindrical projection)
Principal Distance: 522 mm
Turbine Tip Height: 150m
Turbine Hub Height: 82m
Turbine Rotor Diameter: 136m

Date and Time: 14/10/2022 15:15
Camera: Canon 5D Mark II
Lens: Fixed 50mm
Camera Height: 1.7m (AGL)

Direction (clockwise from Grid N):
Distance to Nearest Visible Turbine:
Nearest Turbine:

348 °
12.6 km
T3




Wireline Model

Part 1 of 1



View flat at a comfortable arm's length

This planar projection panoramic model has been prepared and presented in accordance with the guidance set out in the Scottish Natural Heritage 2017 guidance 'Visual Representation of Wind Farms'.

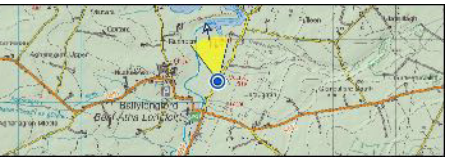

National Grid Cordinate (ITM)
Easting: 500141
Northing: 645381
Elevation: 10.4 m

Horizontal Field of View: 53.5 ° (planar projection)
Principal Distance: 812.5 mm
Paper size: (half A1) 841 x 297 mm
Correct printed image size: 820 x 260 mm

Date and Time: 14/10/2022 15:15
Camera: Canon 5D Mark II
Lens: Fixed 50mm
Camera Height: 1.7m (AGL)

Direction (clockwise from Grid N): 348 °
Distance to Nearest Visible Turbine: 12.6 km
Nearest Turbine: T3




Photomontage

Part 1 of 1



This planar projection panorama has been captured, prepared and presented in accordance with the guidance set out in the Scottish Natural Heritage 2017 guidance 'Visual Representation of Wind Farms'.

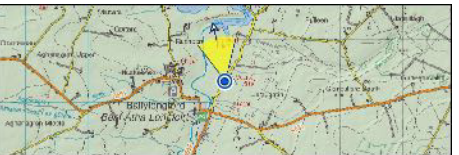

National Grid Cordinate (ITM)
Easting: 500141
Northing: 645381
Elevation: 10.4 m

Horizontal Field of View: 53.5 ° (planar projection)
Principal Distance: 812.5 mm
Paper size: (half A1) 841 x 297 mm
Correct printed image size: 820 x 260 mm

Date and Time: 14/10/2022 15:15
Camera: Canon 5D Mark II
Lens: Fixed 50mm
Camera Height: 1.7m (AGL)

Direction (clockwise from Grid N):
Distance to Nearest Visible Turbine:
Nearest Turbine:

348 °
12.6 km
T3



Baseline Photograph


This image provides landscape and visual context only

Part 1 of 1



Cumulative Wireline View

Extent of 53.5° planar panorama

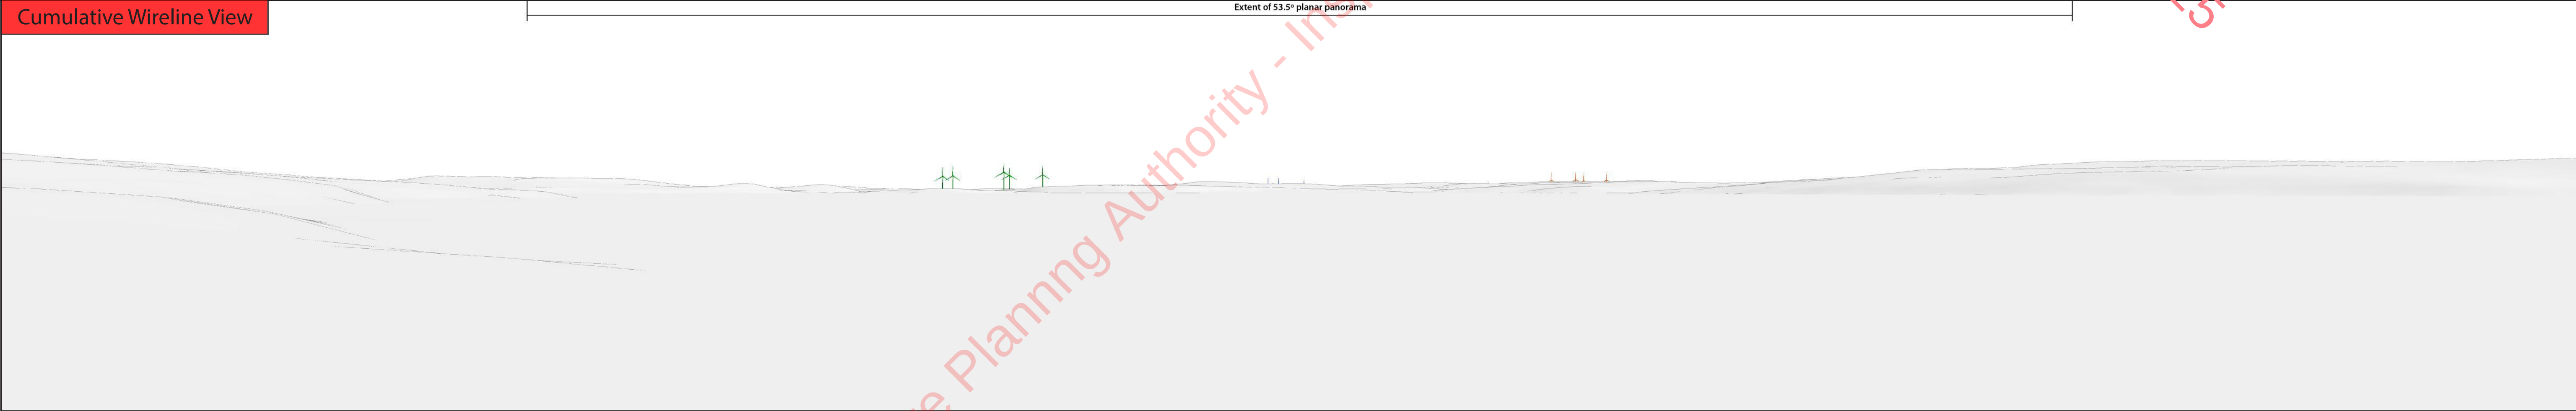

This cylindrical projection panorama has been captured, prepared and presented in accordance with the guidance set out in the Scottish Natural Heritage 2017 guidance 'Visual Representation of Wind Farms'.



National Grid Cordinate (ITM)
Easting: 511971
Northing: 647465
Elevation: 3.8 m

Horizontal Field of View: 90 ° (cylindrical projection)
Principal Distance: 522 mm
Turbine Tip Height: 150m
Turbine Hub Height: 82m
Turbine Rotor Diameter: 136m

Date and Time: 14/10/2022 15:41
Camera: Canon 5D Mark II
Lens: Fixed 50mm
Camera Height: 1.7m (AGL)


Direction (clockwise from Grid N):
Distance to Nearest Visible Turbine:
Nearest Turbine:

307 °
17.5 km
T3



Wireline Model

Part 1 of 1

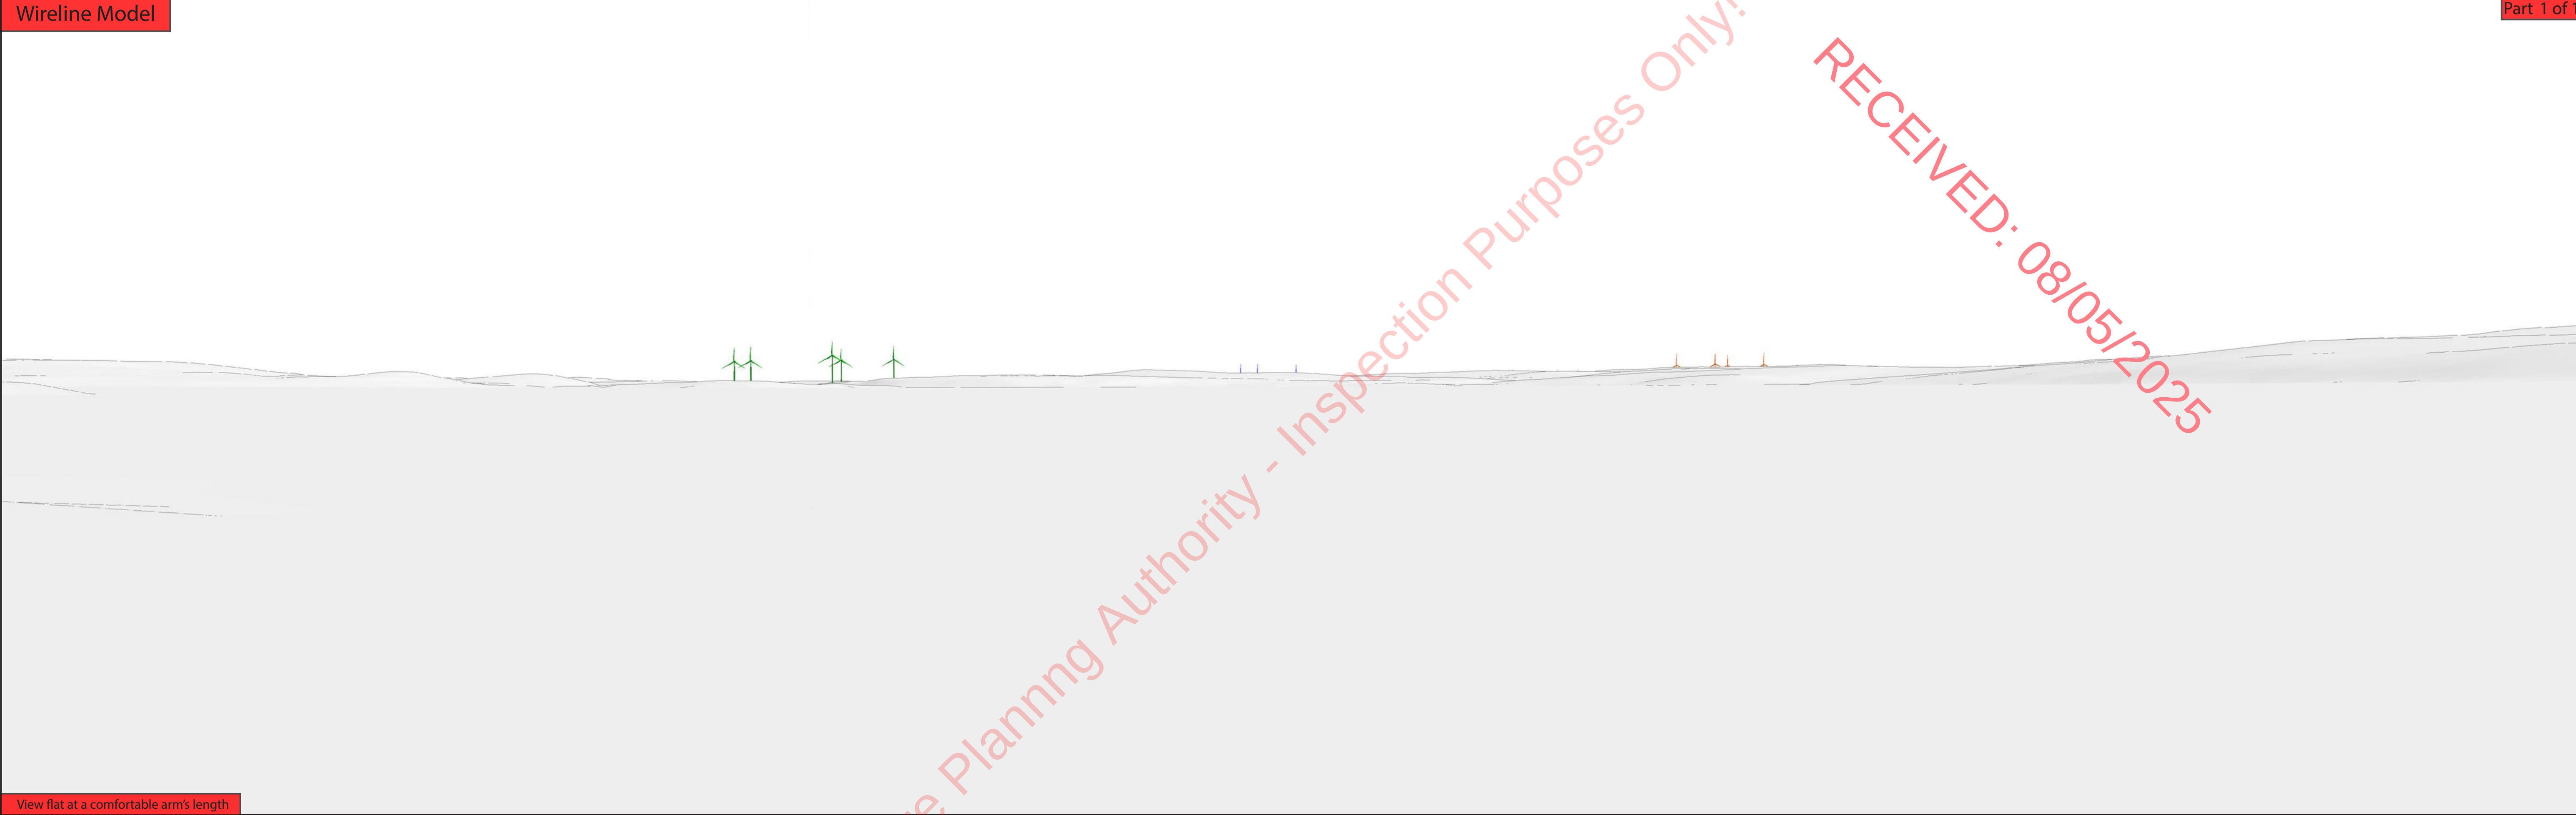

View flat at a comfortable arm's length

This planar projection panoramic model has been prepared and presented in accordance with the guidance set out in the Scottish Natural Heritage 2017 guidance 'Visual Representation of Wind Farms'.

-  Proposed Turbines
-  Existing Turbines
-  Permitted Turbines
-  In Planning Turbines



National Grid Cordinate (ITM)
Easting: 511971
Northing: 647465
Elevation: 3.8 m

Horizontal Field of View: 53.5 ° (planar projection)
Principal Distance: 812.5 mm
Paper size: (half A1) 841 x 297 mm
Correct printed image size: 820 x 260 mm

Date and Time: 14/10/2022 15:41
Camera: Canon 5D Mark II
Lens: Fixed 50mm
Camera Height: 1.7m (AGL)

Direction (clockwise from Grid N): 307 °
Distance to Nearest Visible Turbine: 17.5 km
Nearest Turbine: T3



Photomontage

Part 1 of 1



View flat at a comfortable arm's length

This planar projection panorama has been captured, prepared and presented in accordance with the guidance set out in the Scottish Natural Heritage 2017 guidance 'Visual Representation of Wind Farms'.



National Grid Cordinate (ITM)
Easting: 511971
Northing: 647465
Elevation: 3.8 m

Horizontal Field of View: 53.5 ° (planar projection)
Principal Distance: 812.5 mm
Paper size: (half A1) 841 x 297 mm
Correct printed image size: 820 x 260 mm

Date and Time: 14/10/2022 15:41
Camera: Canon 5D Mark II
Lens: Fixed 50mm
Camera Height: 1.7m (AGL)

Direction (clockwise from Grid N):
Distance to Nearest Visible Turbine:
Nearest Turbine:

307 °
17.5 km
T3

