

MOANMORE LOWER GREEN ENERGY LIMITED

MOANMORE LOWER WIND FARM COUNTY CLARE

TURBINE DELIVERY ROUTE ASSESSMENT

April 2025

**Moanmore Lower Green Energy
Limited,**
Station Road,
Adare,
Co. Limerick



Jennings O'Donovan & Partners Limited,
Consulting Engineers,
Finisklin Business Park,
Sligo.
Tel.: 071 9161416
Fax: 071 9161080
email: info@jodireland.com



JENNINGS O'DONOVAN & PARTNERS LIMITED

Project, Civil and Structural Consulting Engineers,
FINISKLIN BUSINESS PARK,
SLIGO,
IRELAND.

Telephone (071) 9161416

Fax (071) 9161080

Email info@jodireland.com

Web Site www.jodireland.com

**DOCUMENT APPROVAL**

PROJECT	Moanmore Lower Wind Farm	
CLIENT / JOB NO	Moanmore Lower Green Energy Limited	6778
DOCUMENT TITLE	Turbine Delivery Route (TDR)	

Prepared by**Reviewed/Approved by**

Document Draft Rev1	Name John Doogan	Name David Kiely
Date April 2025	Signature 	Signature 

This document, and information or advice which it contains, is provided by JENNINGS O'DONOVAN & PARTNERS LIMITED solely for internal use and reliance by its Client in performance of JENNINGS O'DONOVAN & PARTNERS LIMITED's duties and liabilities under its contract with the Client. Any advice, opinions, or recommendations within this document should be read and relied upon only in the context of the document as a whole. The advice and opinions in this document are based upon the information made available to JENNINGS O'DONOVAN & PARTNERS LIMITED at the date of this document and on current standards, codes, technology and construction practices as at the date of this document. Following final delivery of this document to the Client, JENNINGS O'DONOVAN & PARTNERS LIMITED will have no further obligations or duty to advise the Client on any matters, including development affecting the information or advice provided in this document. This document has been prepared by JENNINGS O'DONOVAN & PARTNERS LIMITED in their professional capacity as Consulting Engineers. The contents of the document does not, in any way, purport to include any manner of legal advice or opinion. This document is prepared in accordance with the terms and conditions of JENNINGS O'DONOVAN & PARTNERS LIMITED contract with the Client. Regard should be had to those terms and conditions when considering and/or placing any reliance on this document. Should the Client wish to release this document to a Third Party for that party's reliance, JENNINGS O'DONOVAN & PARTNERS LIMITED may, at its discretion, agree to such release provided that:

- JENNINGS O'DONOVAN & PARTNERS LIMITED written agreement is obtained prior to such release, and
- By release of the document to the Third Party, that Third Party does not acquire any rights, contractual or otherwise, whatsoever against JENNINGS O'DONOVAN & PARTNERS LIMITED and JENNINGS O'DONOVAN & PARTNERS LIMITED, accordingly, assume no duties, liabilities or obligations to that Third Party, and
- JENNINGS O'DONOVAN & PARTNERS LIMITED accepts no responsibility for any loss or damage incurred by the Client or for any conflict of JENNINGS O'DONOVAN & PARTNERS LIMITED's interests arising out of the Client's release of this document to the Third Party.

Directors

Nigel Board, Abigail Draper,
David Kiely, Seamus Lee,
David O'Hagan, Alan Ryder

Chief Finance Officer

Rose Davis

Technical Directors

Joe Healy, Sean Molloy

Regional Director

Audrey Phelan

Senior Associates

Seán Gilmartin, John McElvaney, Tomás McGloin

Associates

Breena Coyle, Dermot Guilfoyle, Lindsey McCormack,
Cáit O'Reilly, Monica Sullivan



MOANMORE LOWER WIND FARM
TURBINE DELIVERY ROUTE ASSESSMENT

CONTENTS

1	INTRODUCTION	1
1.1	Brief.....	1
1.2	Statement of Authority	1
1.3	Design References.....	1
2	TURBINE DELIVERY ROUTE.....	1
2.1	Haul Route for Turbine Delivery Traffic.....	1
2.2	Transportation of Abnormal Load Turbine Components on the Public Road Network	3
2.3	Enabling Works for Turbine Delivery on the Public Road Network	3
3	SWEPT PATH ANALYSIS	5

1 INTRODUCTION

1.1 Brief

Jennings O'Donovan & Partners Limited has been appointed by Moanmore Lower Green Energy Limited to prepare a preliminary haul route assessment of the Turbine Delivery Route (TDR) to the proposed Moanmore Lower Wind Farm (The Development), Co. Clare. The assessment covers the transportation of 3 no. 4-5MW wind turbines with a rotor diameter of 136m and a hub height of 82m. The assessment is carried out on the local road network between the N68 national secondary road and the wind farm site entrance on the L2034 local road.

1.2 Statement of Authority

The Turbine Delivery Route Assessment has been prepared by John Doogan of Jennings O'Donovan & Partners Limited, Finisklin, Sligo. Established in Sligo in 1950, Jennings O'Donovan & Partners Limited is a Clean Tech Company providing consulting engineering services in the areas of road design, renewable energy, civil and structural engineering, water supply, wastewater collection and treatment, environmental resource management and impact assessment and in the area of industrial and commercial development.

1.3 Design References

The TDR assessment has been carried out using AutoTRACK Analysis, Bing mapping in AutoCAD, Google Maps and topographical survey information. The analysis has been carried out using the following vehicles to represent the longest and widest loads,

- Turbine blade loaded on a super-wing trailer
- Turbine blade loaded on a blade lifter
- Top tower loaded on a flatbed trailer
- Bottom tower loaded on tower clamps

2 TURBINE DELIVERY ROUTE

2.1 Haul Route for Turbine Delivery Traffic

The turbine components for The proposed Development will be shipped to Shannon Foynes Port where they will be stored for transportation. The turbine components will be transported on the public road network using abnormal load vehicles between Shannon Foynes Port and the proposed Development. The proposed turbine delivery route between Shannon Foynes Port and the proposed Development site is shown in **Figure 1**. The turbine delivery route in the vicinity of the proposed Development is shown

in **Figure 2**. The turbine components will be delivered to the proposed Development using the following public road network and local authority jurisdiction.

- Exit from Shannon Foynes Port on L6188 – Limerick County Council
- N69 – Limerick County Council / Transport Infrastructure Ireland
- N18 – Limerick County Council / Transport Infrastructure Ireland / Direct Route (Limerick) Ltd
- N18 – Clare County Council / Transport Infrastructure Ireland
- M18 – Clare County Council / Transport Infrastructure Ireland
- N85 – Clare County Council / Transport Infrastructure Ireland
- N68 – Clare County Council / Transport Infrastructure Ireland
- L6132 – Clare County Council
- L2036 – Clare County Council
- L2034 – Clare County Council

Alternative route for high loads to avoid N18 Limerick Tunnel

- R510 (Junction 2 on the N18)– Limerick County Council
- R527 – Limerick County Council
- R445 (Rejoin N18 at junction 4)– Limerick County Council / Clare County Council



Figure 1 – Turbine Delivery Route

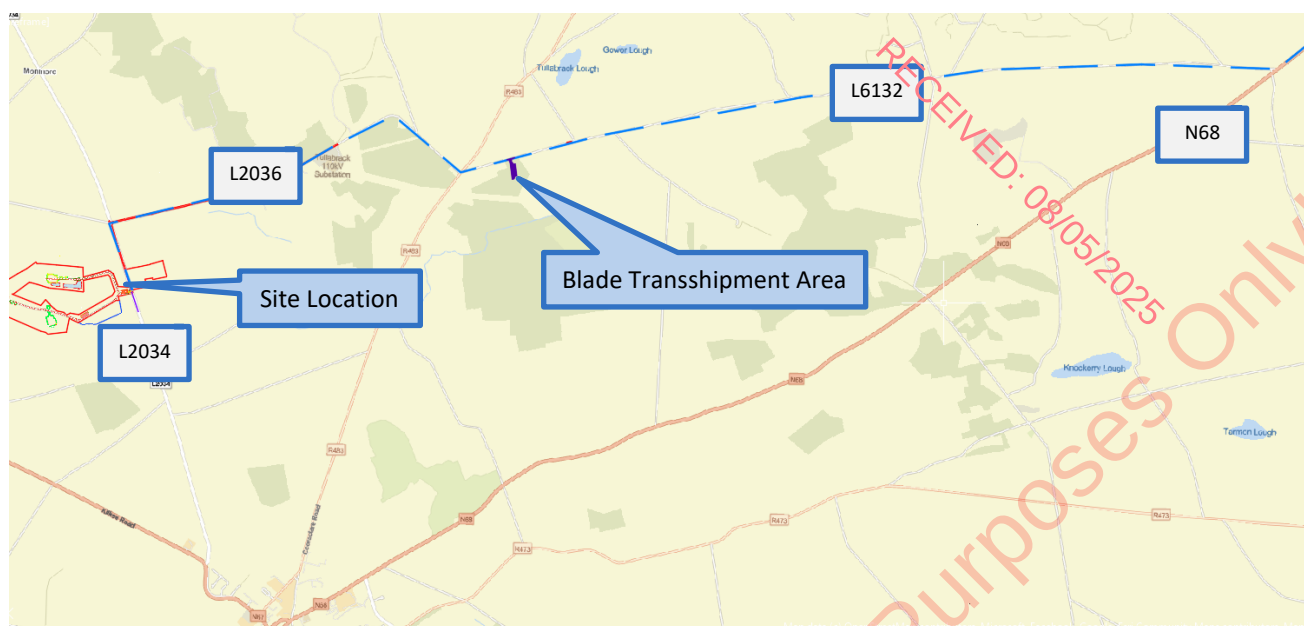


Figure 2 – Turbine Delivery Route – N68 to The Proposed Development

2.2 Transportation of Abnormal Load Turbine Components on the Public Road Network

The transportation of turbine components consisting of abnormal loads will be subject to abnormal load permits obtained by the haulage company who will submit details of the transport vehicle, load to be transported and transport route to An Garda Síochána and to the local authority through which the load will pass. As is best industry practice, delivery vehicles will use a combination of trailers and axle configurations based on the weight and dimensions of the load in order to ensure that the maximum axle weight transmitted to the road surface does not exceed the limits set out in the Road Traffic Regulations, 2003.

Prior to the transportation of turbine components between the port and The proposed Development, a trial run will be carried out by a delivery vehicle using a retractable load gauge in order to determine that fully loaded vehicles can access the Site. The trial run will be carried out using appropriate permits in consultation with An Garda Síochána, local authority and all relevant road stakeholders.

Transport Infrastructure Ireland and PPP operators shall be included in all correspondence relating to the transportation of turbine components.

2.3 Enabling Works for Turbine Delivery on the Public Road Network

The section of the haul route for the transportation of turbine components between the N68 and the proposed development has been assessed by Jennings O'Donovan & Partners Limited using AutoTRACK software to determine the swept path of abnormal load vehicles delivering turbine

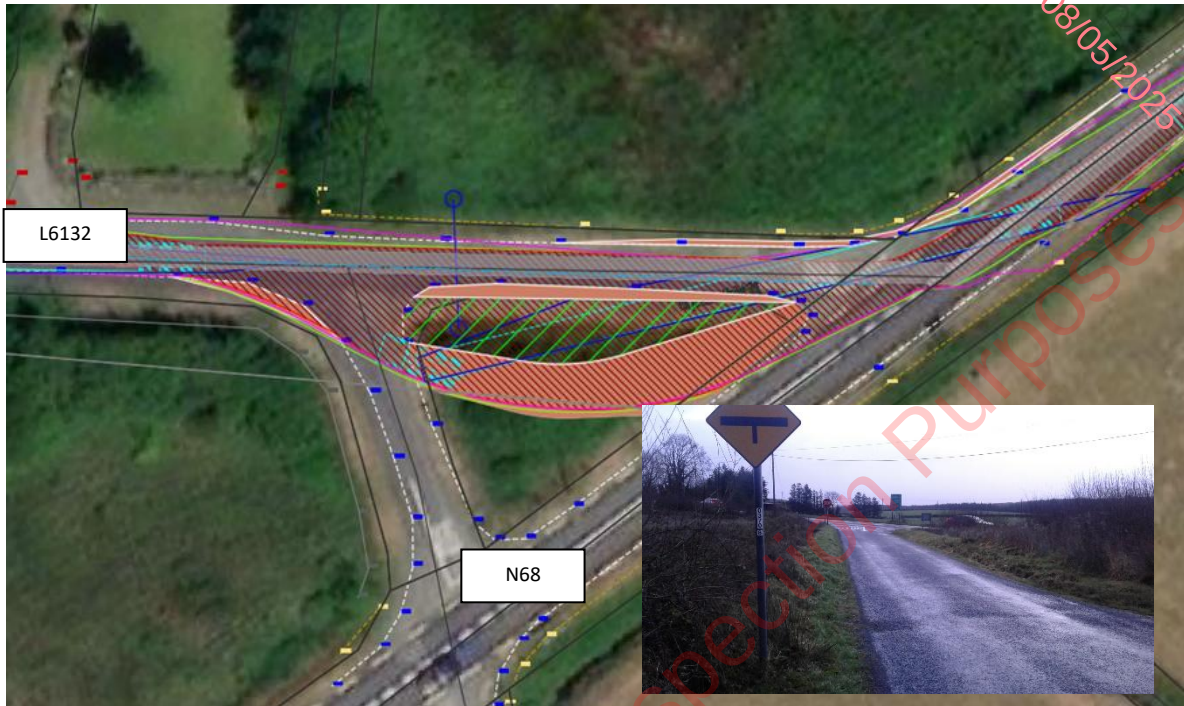
components. The assessment has shown that enabling works such as road widening, alterations to junctions, removal and trimming of vegetation, alterations to signs, lighting, and street furniture will be required along the haul route between the N68 and the proposed development. A summary of the assessment is listed in **Table 1**. Full details of the works locations on the turbine delivery route are shown in **Appendix A**.

Area	Location	Enabling Works
1	L6132 / N68 Junction	Construction of overrun area in the road verge withstand wheel loading from abnormal load vehicles delivering turbine components.
2	L6132	Temporary road widening in road verge to increase the carriageway width to 4.5m for the transportation of turbine components.
3	L6132	Vertical realignment of an existing crest curve to prevent abnormal vehicles grounding.
4	L6132	Construction of a blade transshipment area with access onto the L6132.
5	L6132 / R483 Junction	Trimming of vegetation
5	L2036	Temporary road widening in road verge to increase the carriageway width to 4.5m for the transportation of turbine components.
6	L2036 / L2034 Junction	Construction of overrun area in third party lands to withstand wheel loading from abnormal load vehicles delivering turbine components.

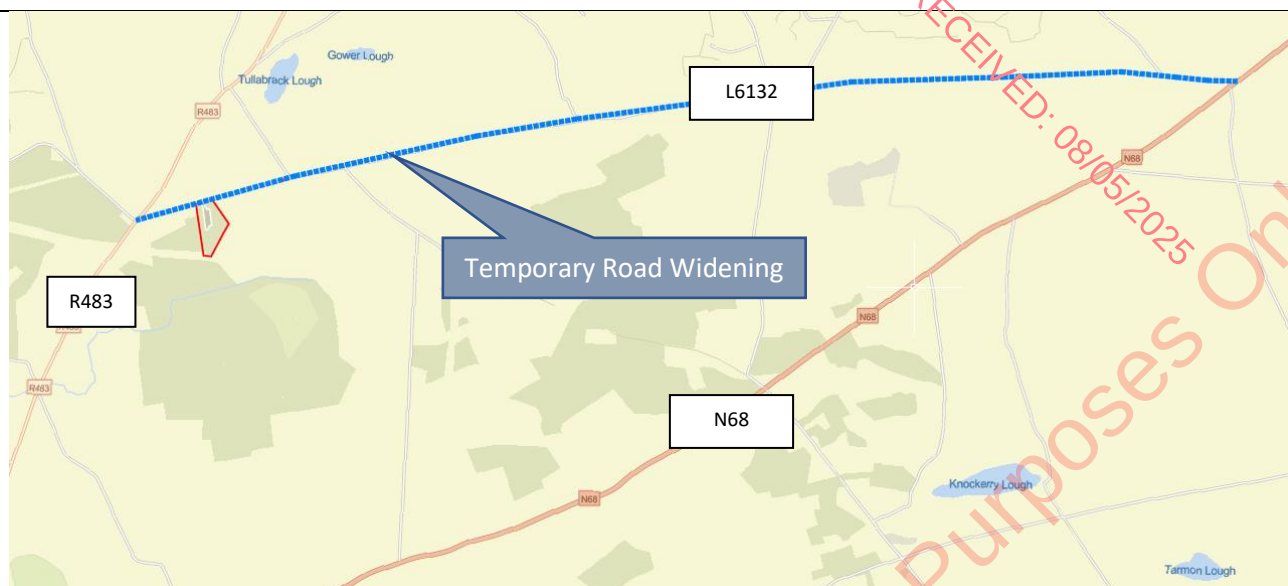
Table 1 – Turbine Delivery Route Enabling Works

3 SWEPT PATH ANALYSIS

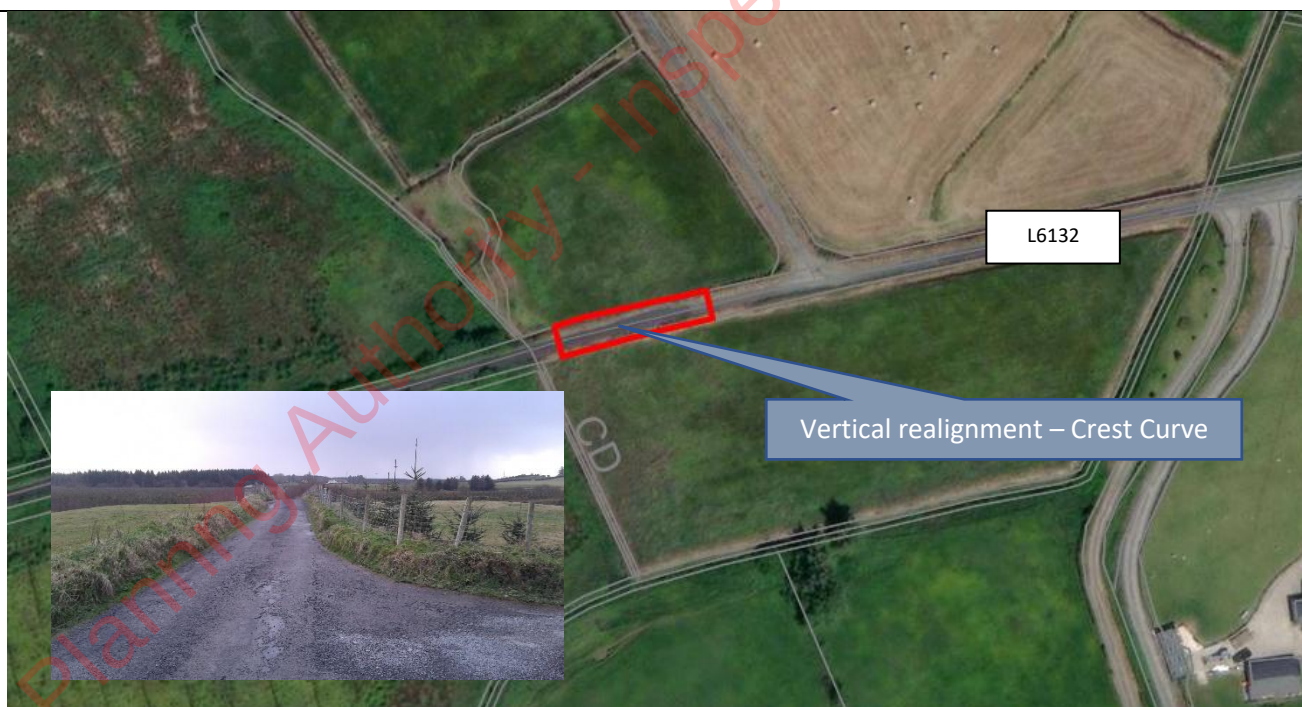
N68 / L6132 Junction



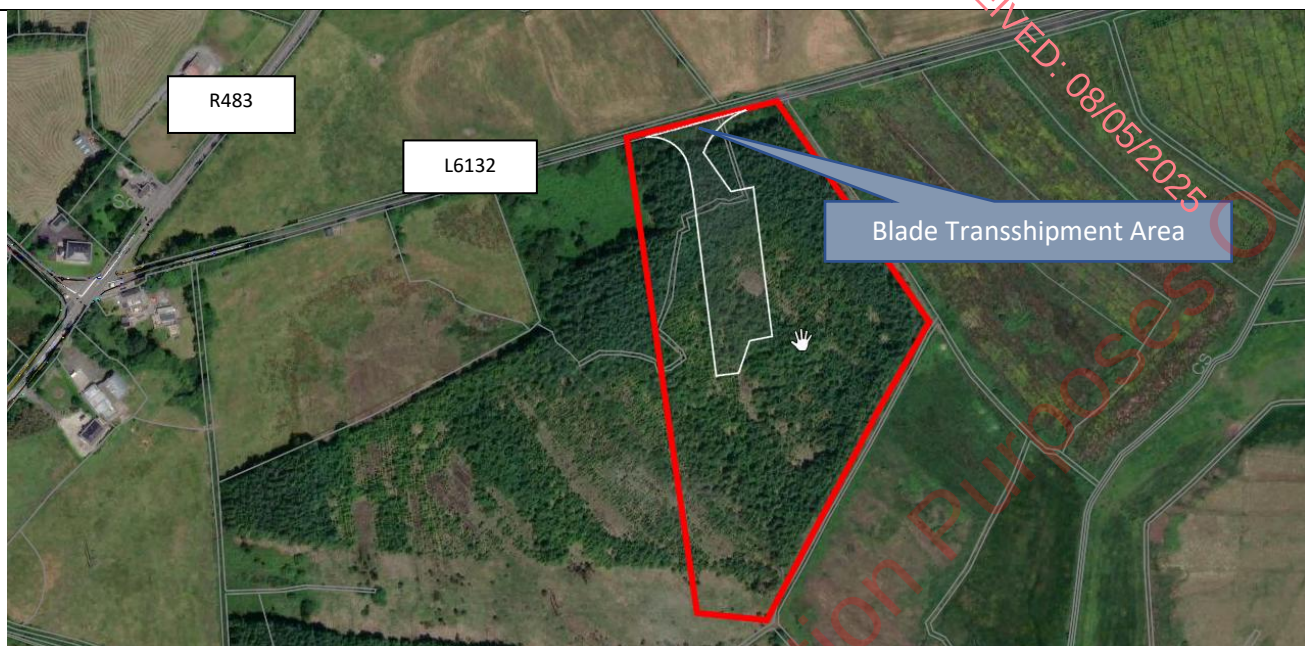
Existing road verge to be strengthened to withstand wheel loading from abnormal load vehicles
Trimming of vegetation. Relocation of telegraph poles, traffic signs and street furniture.

L6132 Road Widening

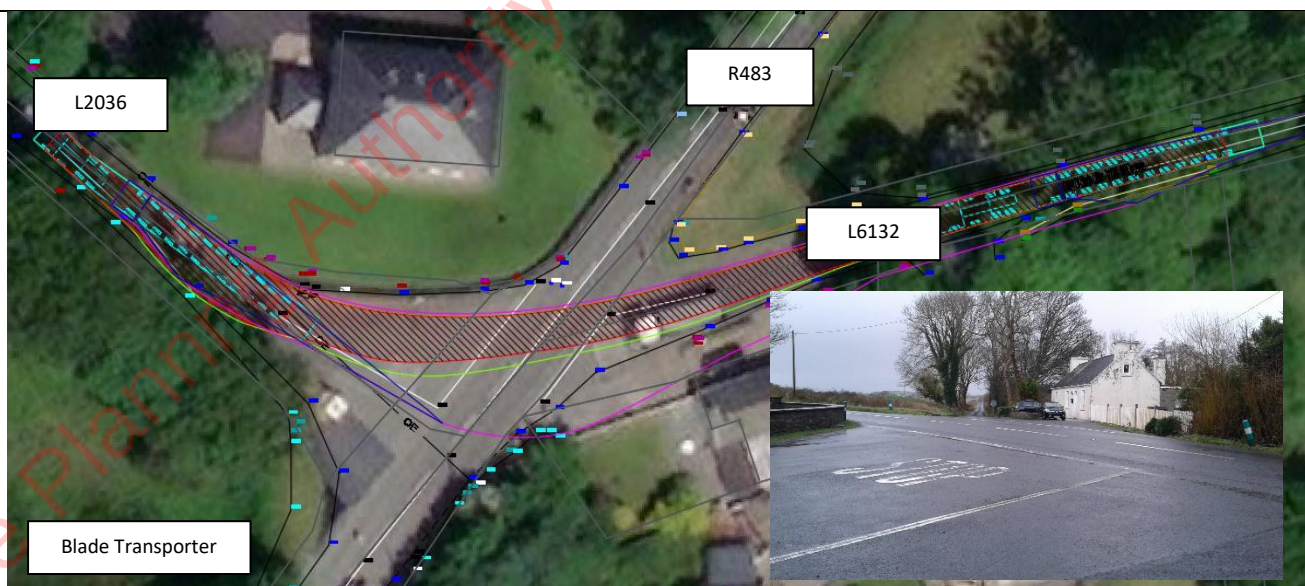
Verge strengthening to withstand wheel loading from abnormal load vehicles and removal of vegetation.

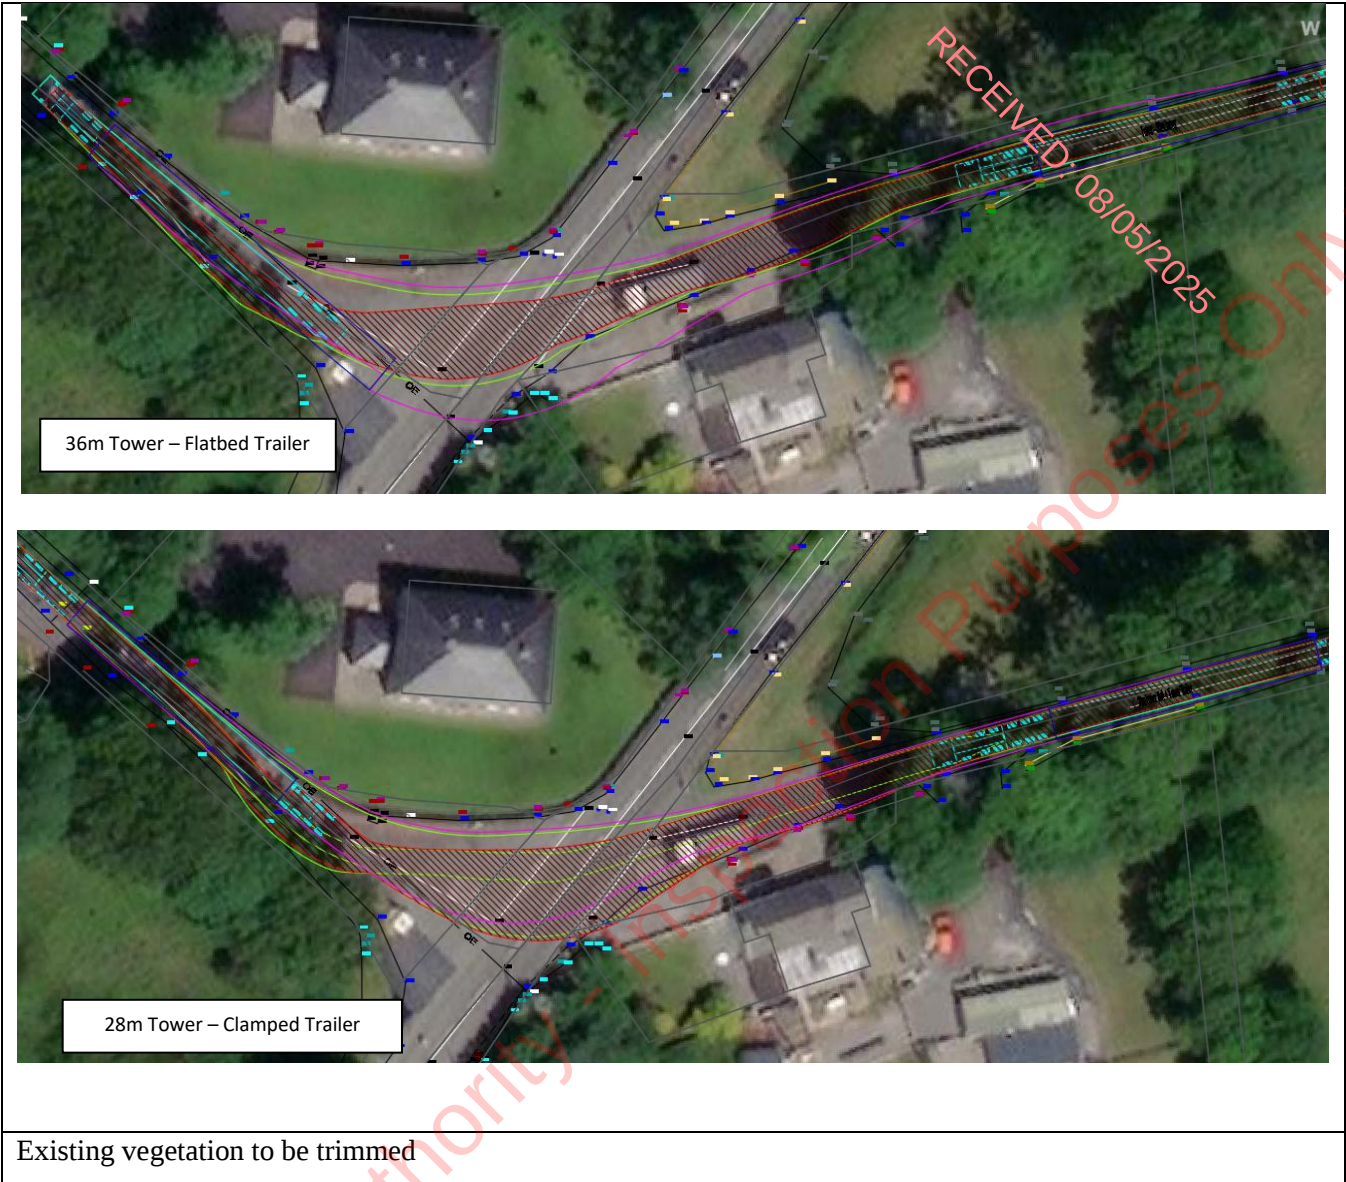
L6132 Vertical Alignment

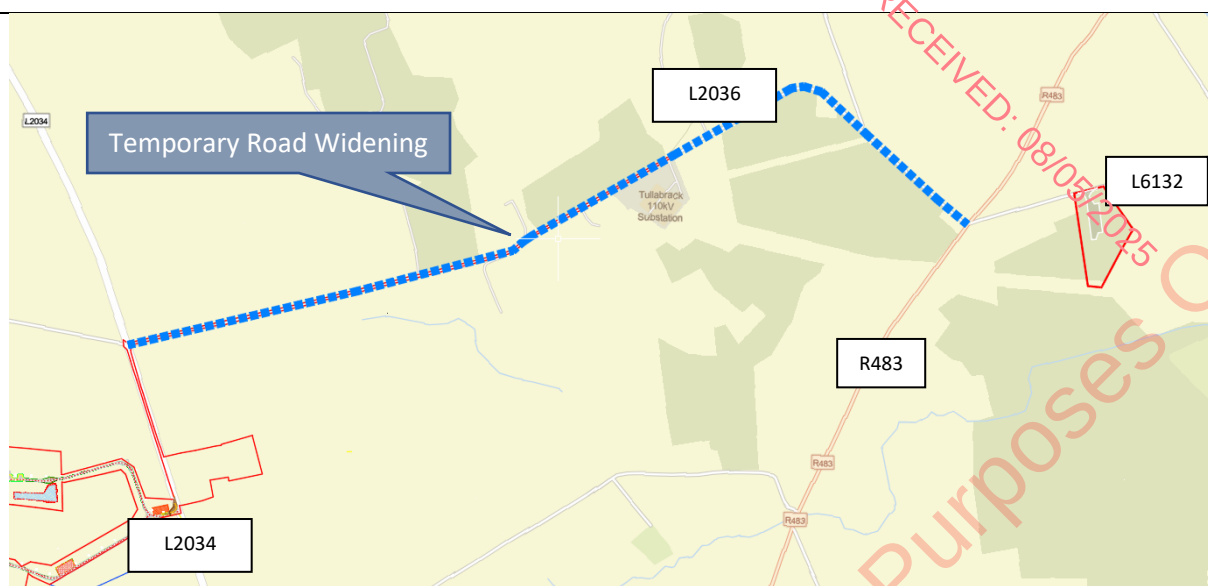
Vertical re-alignment of existing crest curve to prevent vehicles grounding

L6132 Blade Transshipment Area

Construction of blade transshipment area with access onto L6132. Area to accommodate the swept path of abnormal load vehicles. Area to withstand wheel loading from abnormal load vehicles.

L6132 / R483 Junction Tullabrack Cross



L2036 Local Road

Verge strengthening to withstand wheel loading from abnormal load vehicles and removal of vegetation.

L2034 / L2036 Junction

Verge strengthening to withstand wheel loading from abnormal load vehicles and removal of vegetation in third party lands at the L2034 / L2036 Junction. Relocation of pole and traffic sign. Existing vegetation to be trimmed.

L2034 Site Entrance