

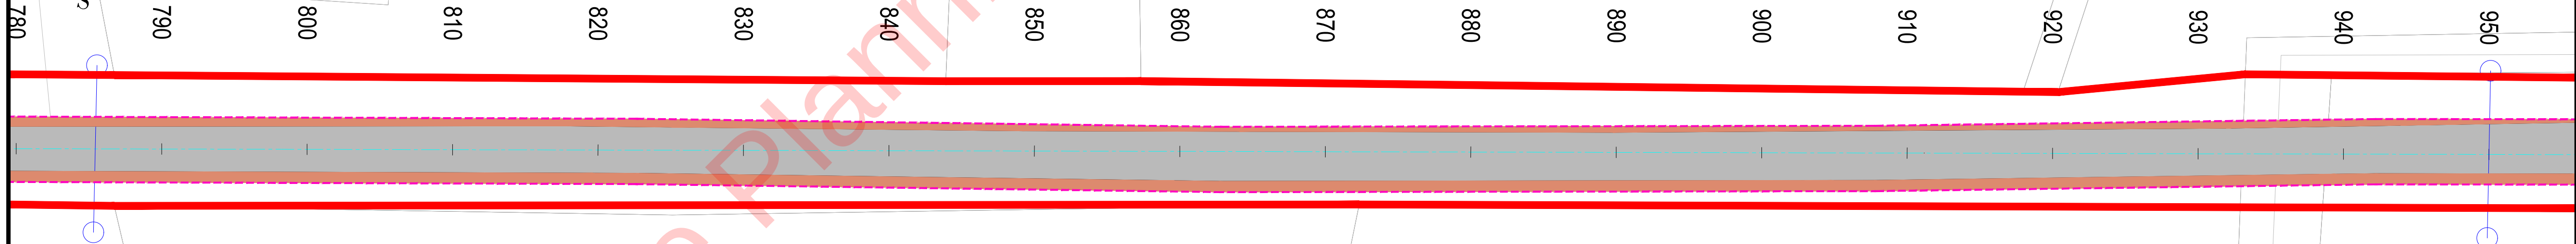



|      |                               |          |
|------|-------------------------------|----------|
| Ref. | Drawing No.                   | Revision |
| 778  | 6778-JOD-MNWF-XX-DR-C-HR-0250 | P01      |

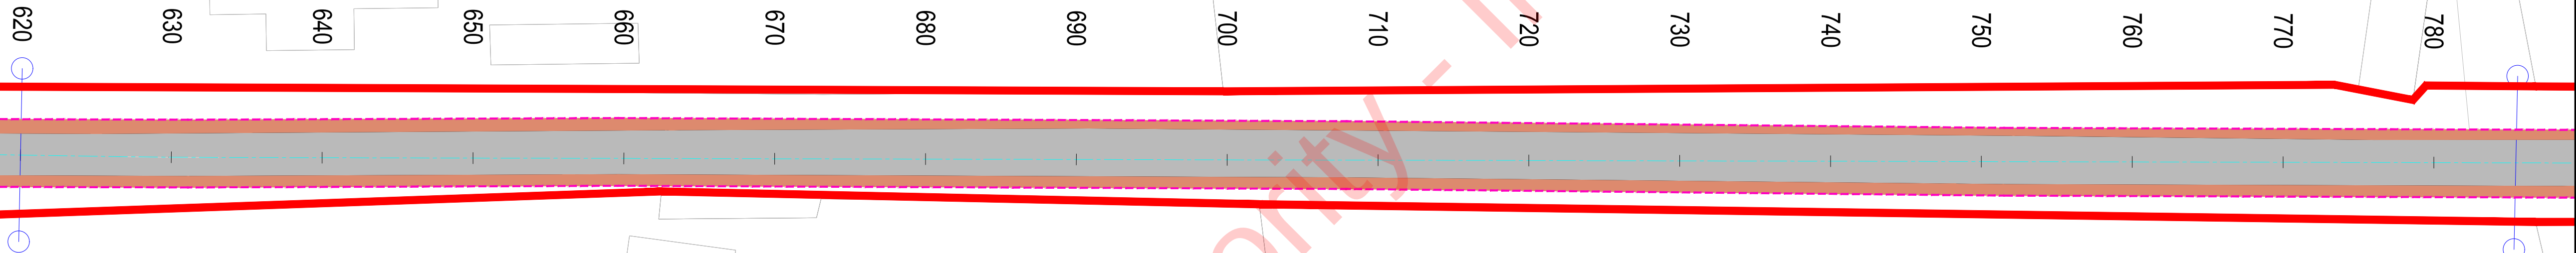

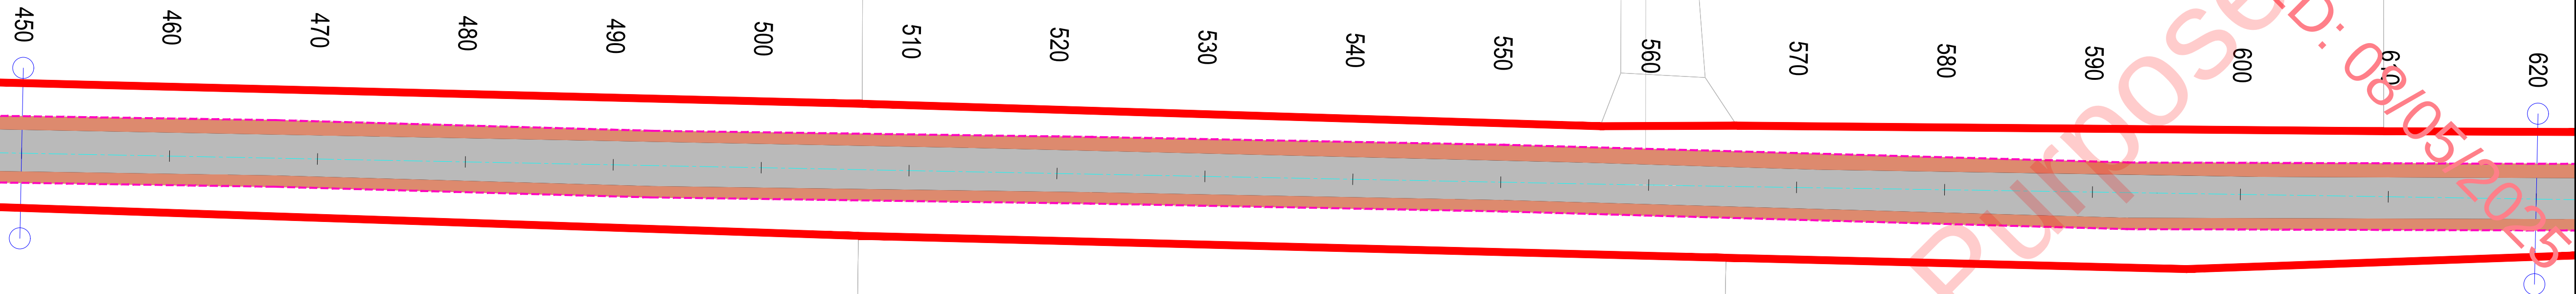

- 1 FIGURED DIMENSIONS ONLY TO BE TAKEN FROM THIS DRAWING.
- 2 ALL DRAWINGS TO BE CHECKED BY THE CONTRACTOR ON SITE.
- 3 ENGINEER TO BE INFORMED OF ANY DISCREPANCIES BEFORE ANY WORK COMMENCES.
- 4 THIS DRAWING TO BE READ IN CONJUNCTION WITH ALL OTHER RELEVANT DRAWINGS AND SPECIFICATIONS.

|                                                                                     |                               |
|-------------------------------------------------------------------------------------|-------------------------------|
|  | Temporary Road Widening       |
|  | Existing Road                 |
|  | Edge of Widened Road          |
|  | Chainage XX                   |
|  | Existing Carriageway Edge     |
|  | Planning Application Boundary |
|  | Sheet Continuation Marker     |

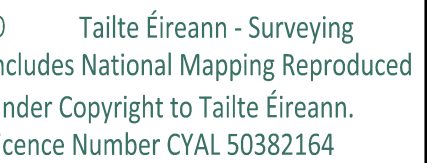

|     |         |                     |     |     |     |
|-----|---------|---------------------|-----|-----|-----|
|     |         |                     |     |     |     |
|     |         |                     |     |     |     |
|     |         |                     |     |     |     |
|     |         |                     |     |     |     |
| P01 | 11-2024 | Issued for Planning | A.G | J.D | S.M |
| rev | date    | modifications       | D   | C   | A   |

Project  
Proposed Moanmore Lower Wind Farm,  
County Clare.

## Stage Planning

Title  
Temporary Works on Turbine Delivery  
Route (L2034, L2036 and L6132).  
Sheet (02 of 22)


Scales  
1:250 @ A1, 1:500 @ A3

|          |       |         |          |          |
|----------|-------|---------|----------|----------|
| Surveyed | Drawn | Checked | Approved | Date     |
|          | A.G   | J.D     | S.M      | Nov 2024 |




© COPYRIGHT OF  
JENNINGS O'DONOVAN AND PARTNERS LIMITED

FINISKLIN Tel (+353) 719 161 416  
SLIGO Email. [info@jodireland.com](mailto:info@jodireland.com)  
IRELAND [www.jodireland.com](http://www.jodireland.com)

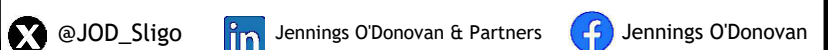

|             |                               |          |
|-------------|-------------------------------|----------|
| Job Ref.    | Drawing No.                   | Revision |
| <b>6778</b> | 6778-JOD-MNWF-XX-DR-C-HR-0252 | P01      |

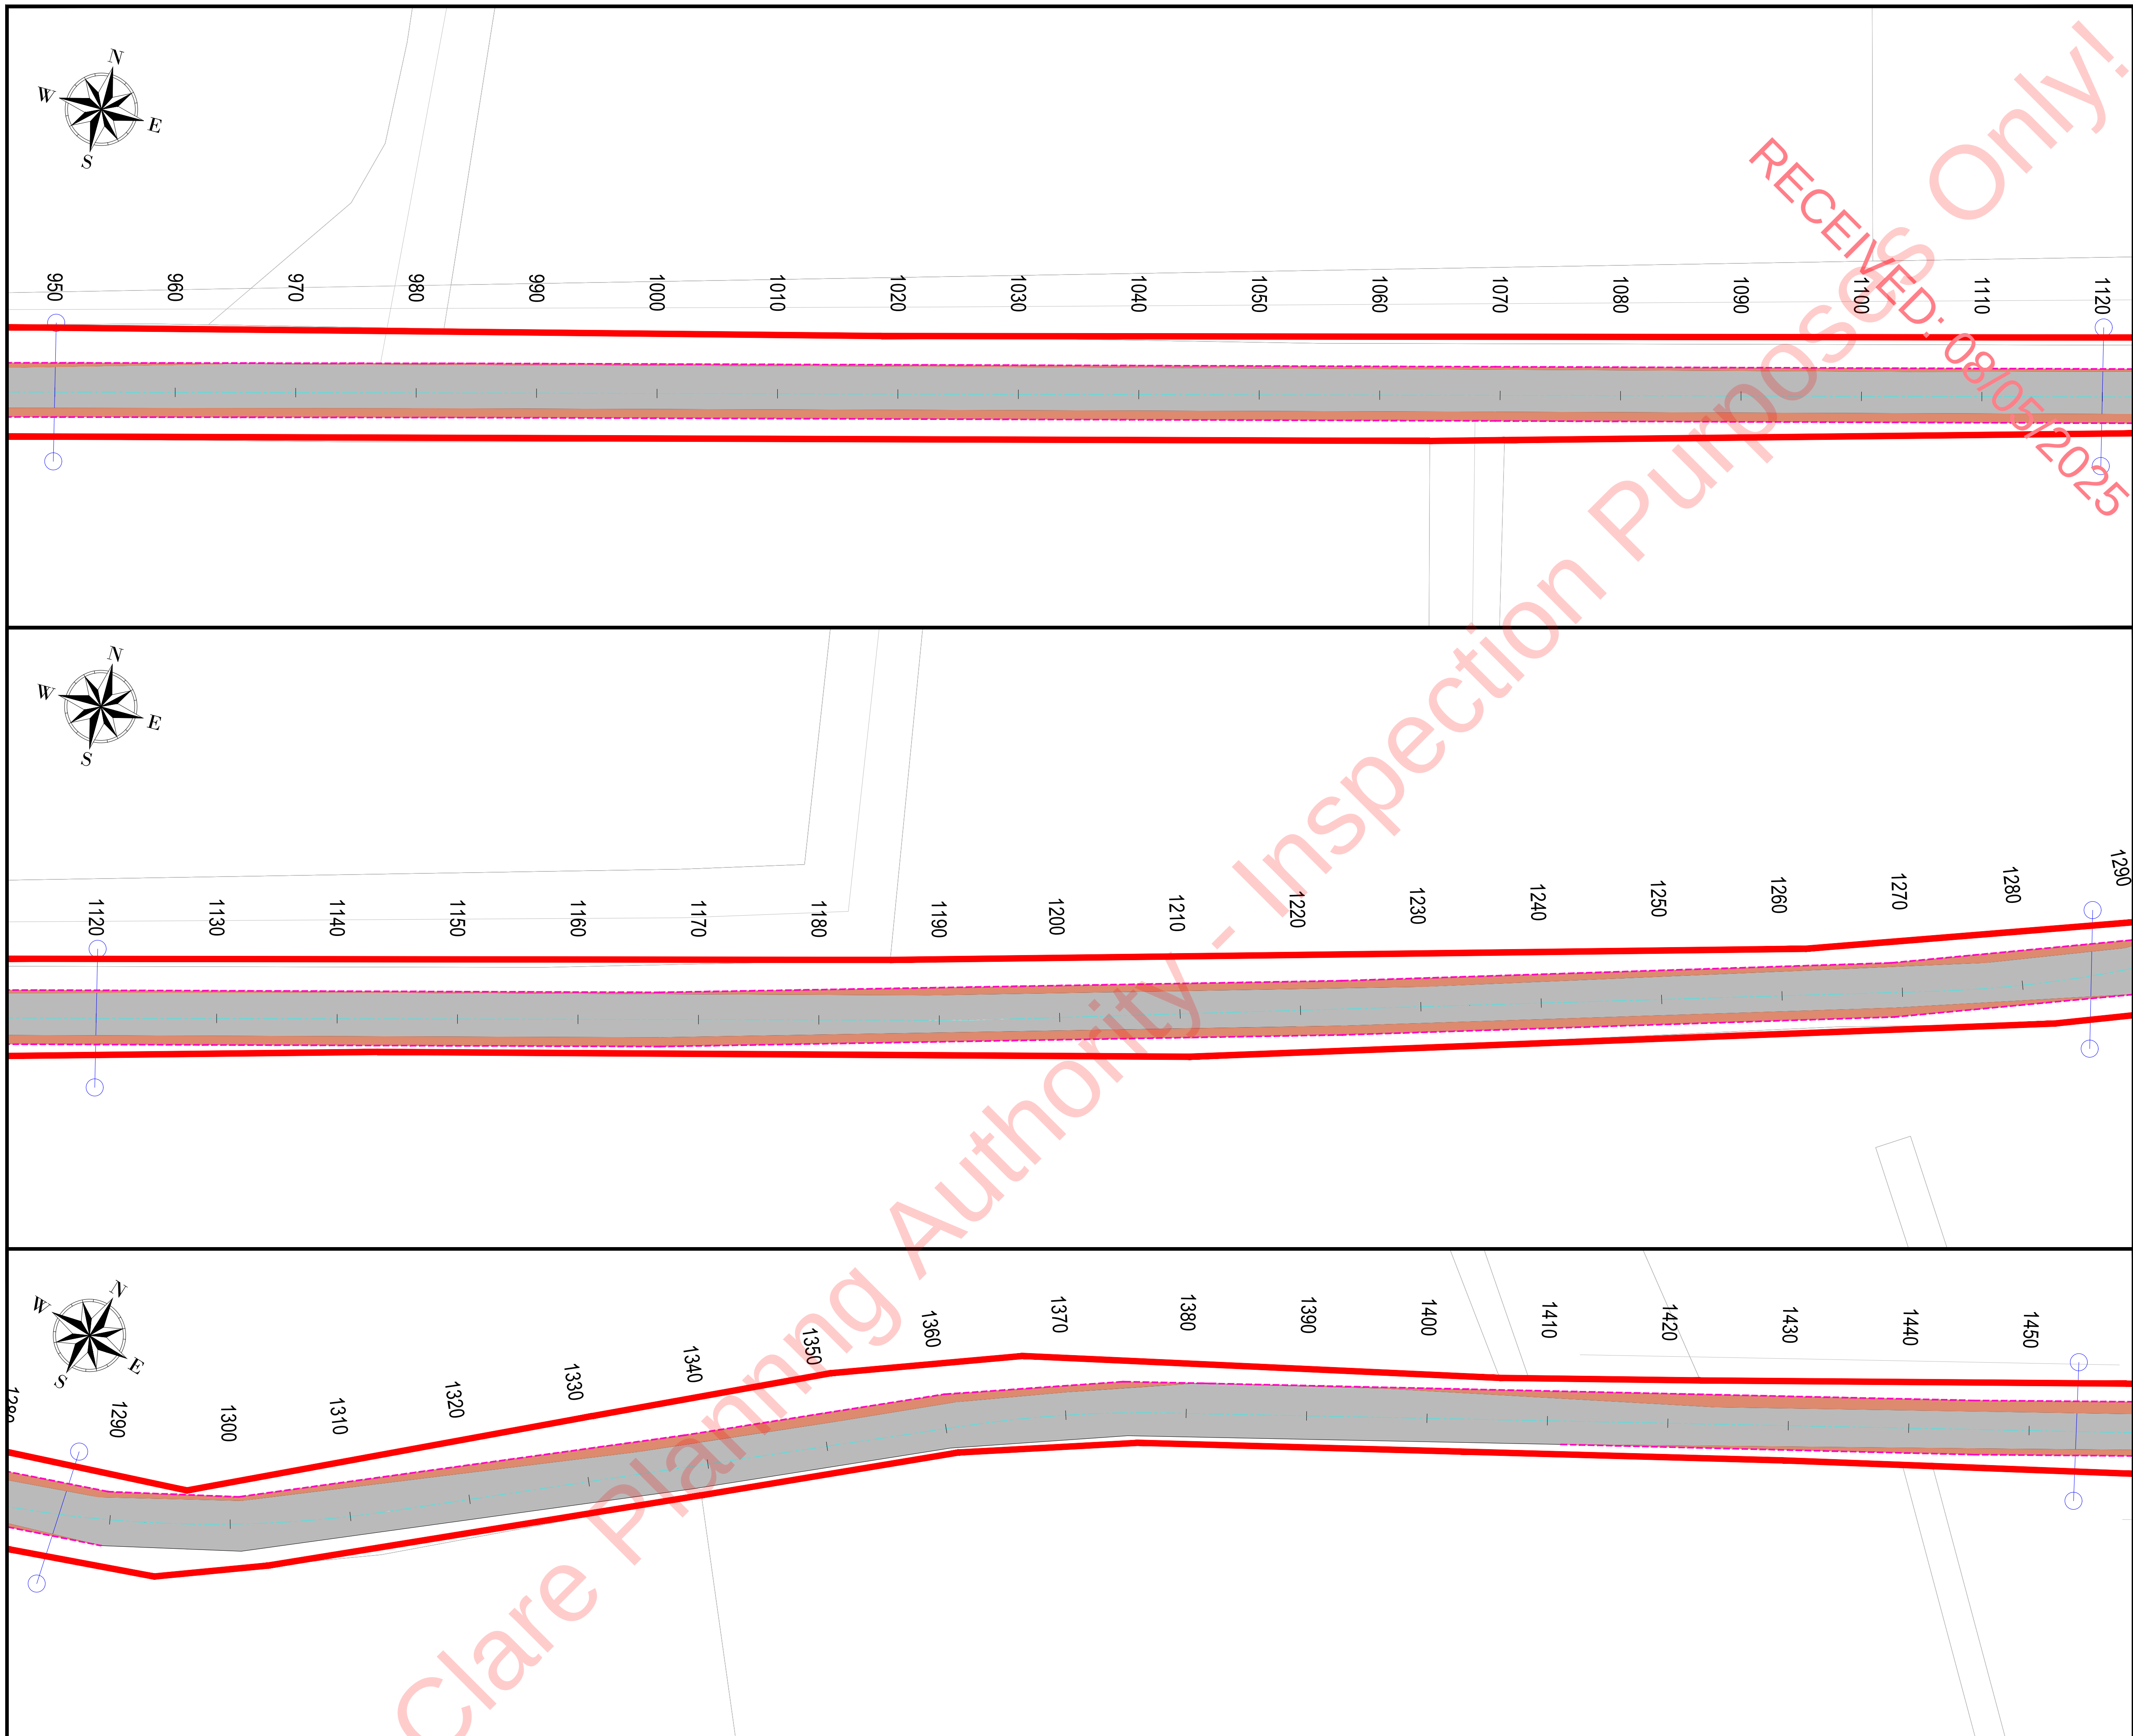

NOTES:

- 1 FIGURED DIMENSIONS ONLY TO BE TAKEN FROM THIS DRAWING.
- 2 ALL DRAWINGS TO BE CHECKED BY THE CONTRACTOR ON SITE.
- 3 ENGINEER TO BE INFORMED OF ANY DISCREPANCIES BEFORE ANY WORK COMMENCES.
- 4 THIS DRAWING TO BE READ IN CONJUNCTION WITH ALL OTHER RELEVANT DRAWINGS AND SPECIFICATIONS.

## LEGEND




### Temporary Road Widening




Existing Road



Edge of Widened Road

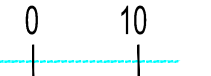

Chainage XX

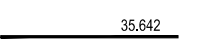

Existing Carriageway Edge



### Planning Application Boundary



Sheet Continuation Marker



**Tailte Éireann**

Tailte Éireann - Surveying  
Includes National Mapping Reproduced  
Under Copyright to Tailte Éireann.  
Reference Number CYAL 50382164

|     |         |                     |      |      |      |
|-----|---------|---------------------|------|------|------|
|     |         |                     |      |      |      |
|     |         |                     |      |      |      |
|     |         |                     |      |      |      |
|     |         |                     |      |      |      |
| P01 | 11-2024 | Issued for Planning | A.G. | J.D. | S.M. |
| rev | date    | modifications       | D    | C    | A    |

Client

Moanmore Lower Green Energy Ltd.

Project

Proposed Moanmore Lower Wind Farm,  
County Clare.

Stage

## Planning

Title

Temporary Works on Turbine Delivery  
Route (L2034, L2036 and L6132).  
Sheet (03 of 22)

## Scales

1:250 @ A1, 1:500 @ A3


|          |       |         |          |          |
|----------|-------|---------|----------|----------|
| Surveyed | Drawn | Checked | Approved | Date     |
|          | A.G   | J.D     | S.M      | Nov 2024 |



© COPYRIGHT OF  
JENNINGS O'DONOVAN AND PARTNERS LIMITED


FINISKLIN  
SLIGO  
IRELAND

Tel (+353) 719 161 416  
Email. [info@jodireland.com](mailto:info@jodireland.com)  
[www.jodireland.com](http://www.jodireland.com)

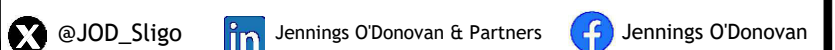

|             |                               |          |
|-------------|-------------------------------|----------|
| Job Ref.    | Drawing No.                   | Revision |
| <b>6778</b> | 6778-JOD-MNWF-XX-DR-C-HR-0253 | P01      |



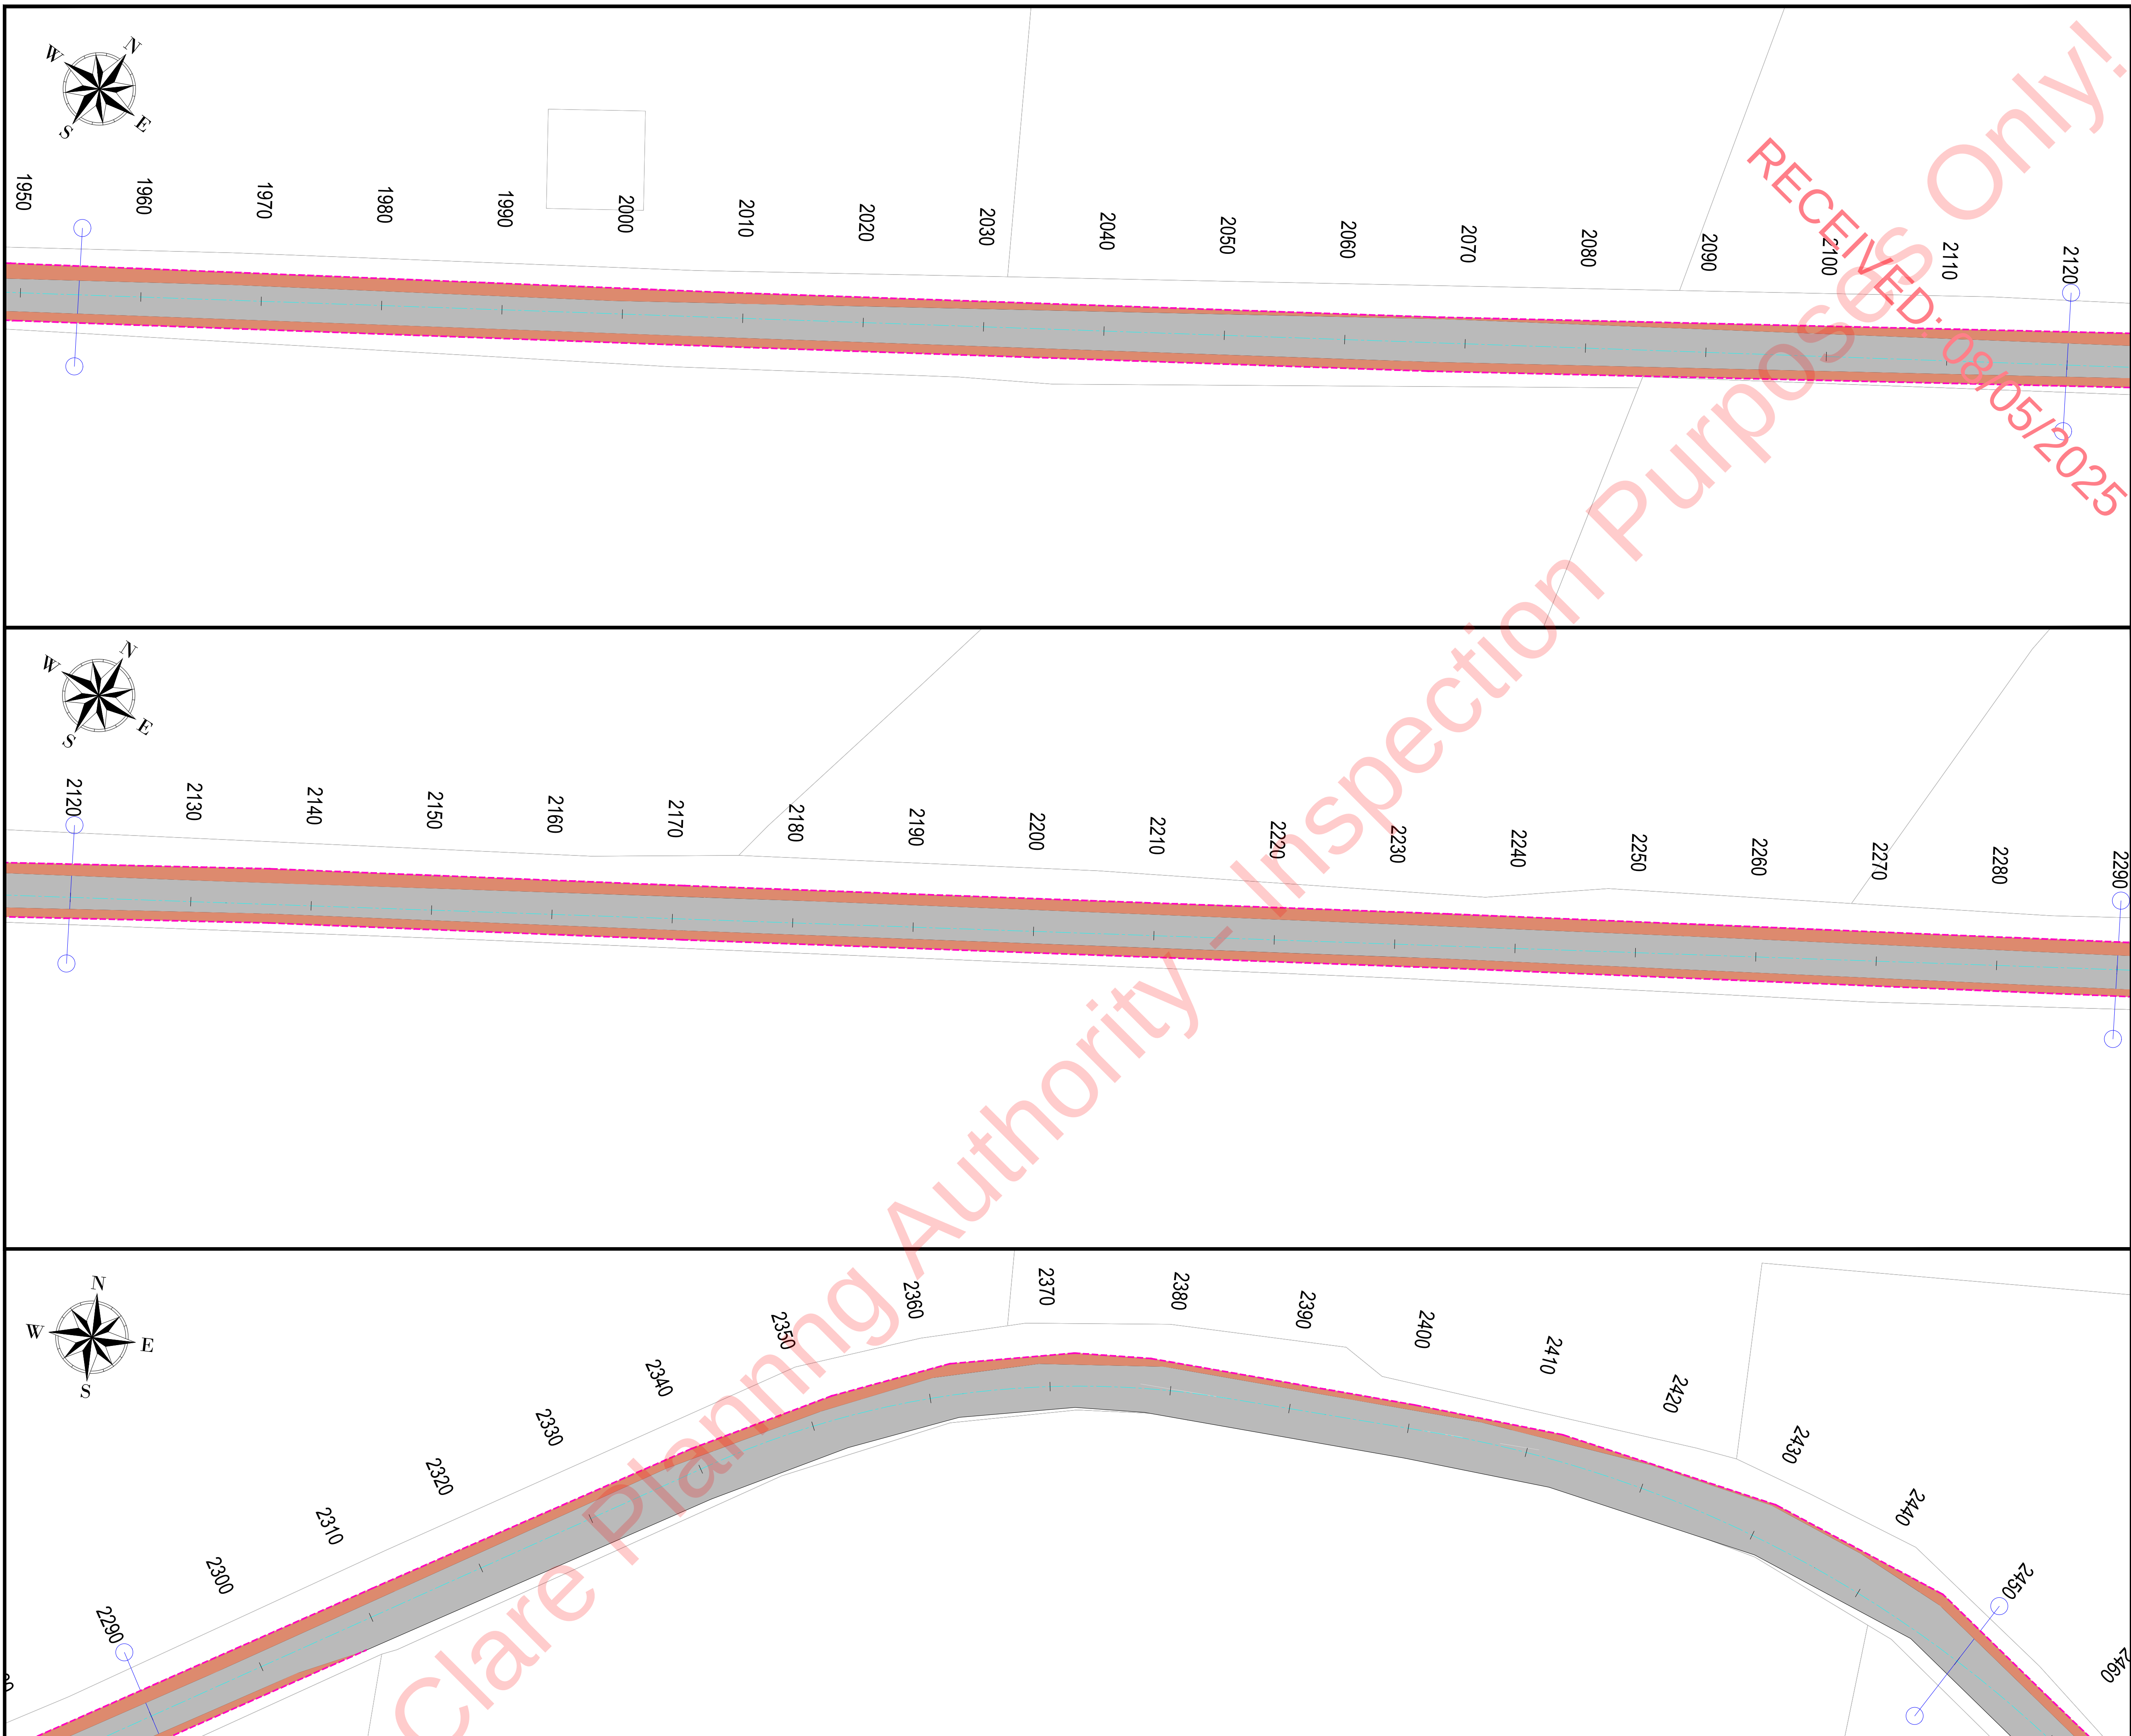

**NOTES:**

- 1 FIGURED DIMENSIONS ONLY TO BE TAKEN FROM THIS DRAWING.
- 2 ALL DRAWINGS TO BE CHECKED BY THE CONTRACTOR ON SITE.
- 3 ENGINEER TO BE INFORMED OF ANY DISCREPANCIES BEFORE ANY WORK COMMENCES.
- 4 THIS DRAWING TO BE READ IN CONJUNCTION WITH ALL OTHER RELEVANT DRAWINGS AND SPECIFICATIONS.

|                                                                                     |                               |
|-------------------------------------------------------------------------------------|-------------------------------|
|  | Temporary Road Widening       |
|  | Existing Road                 |
|  | Edge of Widened Road          |
|  | Chainage XX                   |
|  | Existing Carriageway Edge     |
|  | Planning Application Boundary |
|  | Sheet Continuation Marker     |



|         |                     |     |     |     |
|---------|---------------------|-----|-----|-----|
|         |                     |     |     |     |
|         |                     |     |     |     |
| 11-2024 | Issued for Planning | A/G | J/D | S/M |
| date    | modifications       | D   | C   | A   |


|         |                                                                                            |
|---------|--------------------------------------------------------------------------------------------|
| Client  | Moanmore Lower Green Energy Ltd.                                                           |
| Project | Proposed Moanmore Lower Wind Farm,<br>County Clare.                                        |
| Stage   | Planning                                                                                   |
| Title   | Temporary Works on Turbine Delivery<br>Route (L2034, L2036 and L6132).<br>Sheet (05 of 22) |

|          |              |                |                 |                  |
|----------|--------------|----------------|-----------------|------------------|
| Surveyed | Drawn<br>A.G | Checked<br>J.D | Approved<br>S.M | Date<br>Nov 2024 |
|----------|--------------|----------------|-----------------|------------------|





COPYRIGHT OF  
 ENNINGS O'DONOVAN AND PARTNERS LIMITED  
 MINISKILIN  
 SLIGO  
 RELAND  
 Tel (+353) 719 161 416  
 Email. [info@jodireland.com](mailto:info@jodireland.com)  
[www.jodireland.com](http://www.jodireland.com)  
 @JOD\_Sligo  Jennings O'Donovan & Partners  Jennings O'Donovan


|      |                               |          |
|------|-------------------------------|----------|
| Ref. | Drawing No.                   | Revision |
| 778  | 6778-JOD-MNWF-XX-DR-C-HR-0255 | P01      |

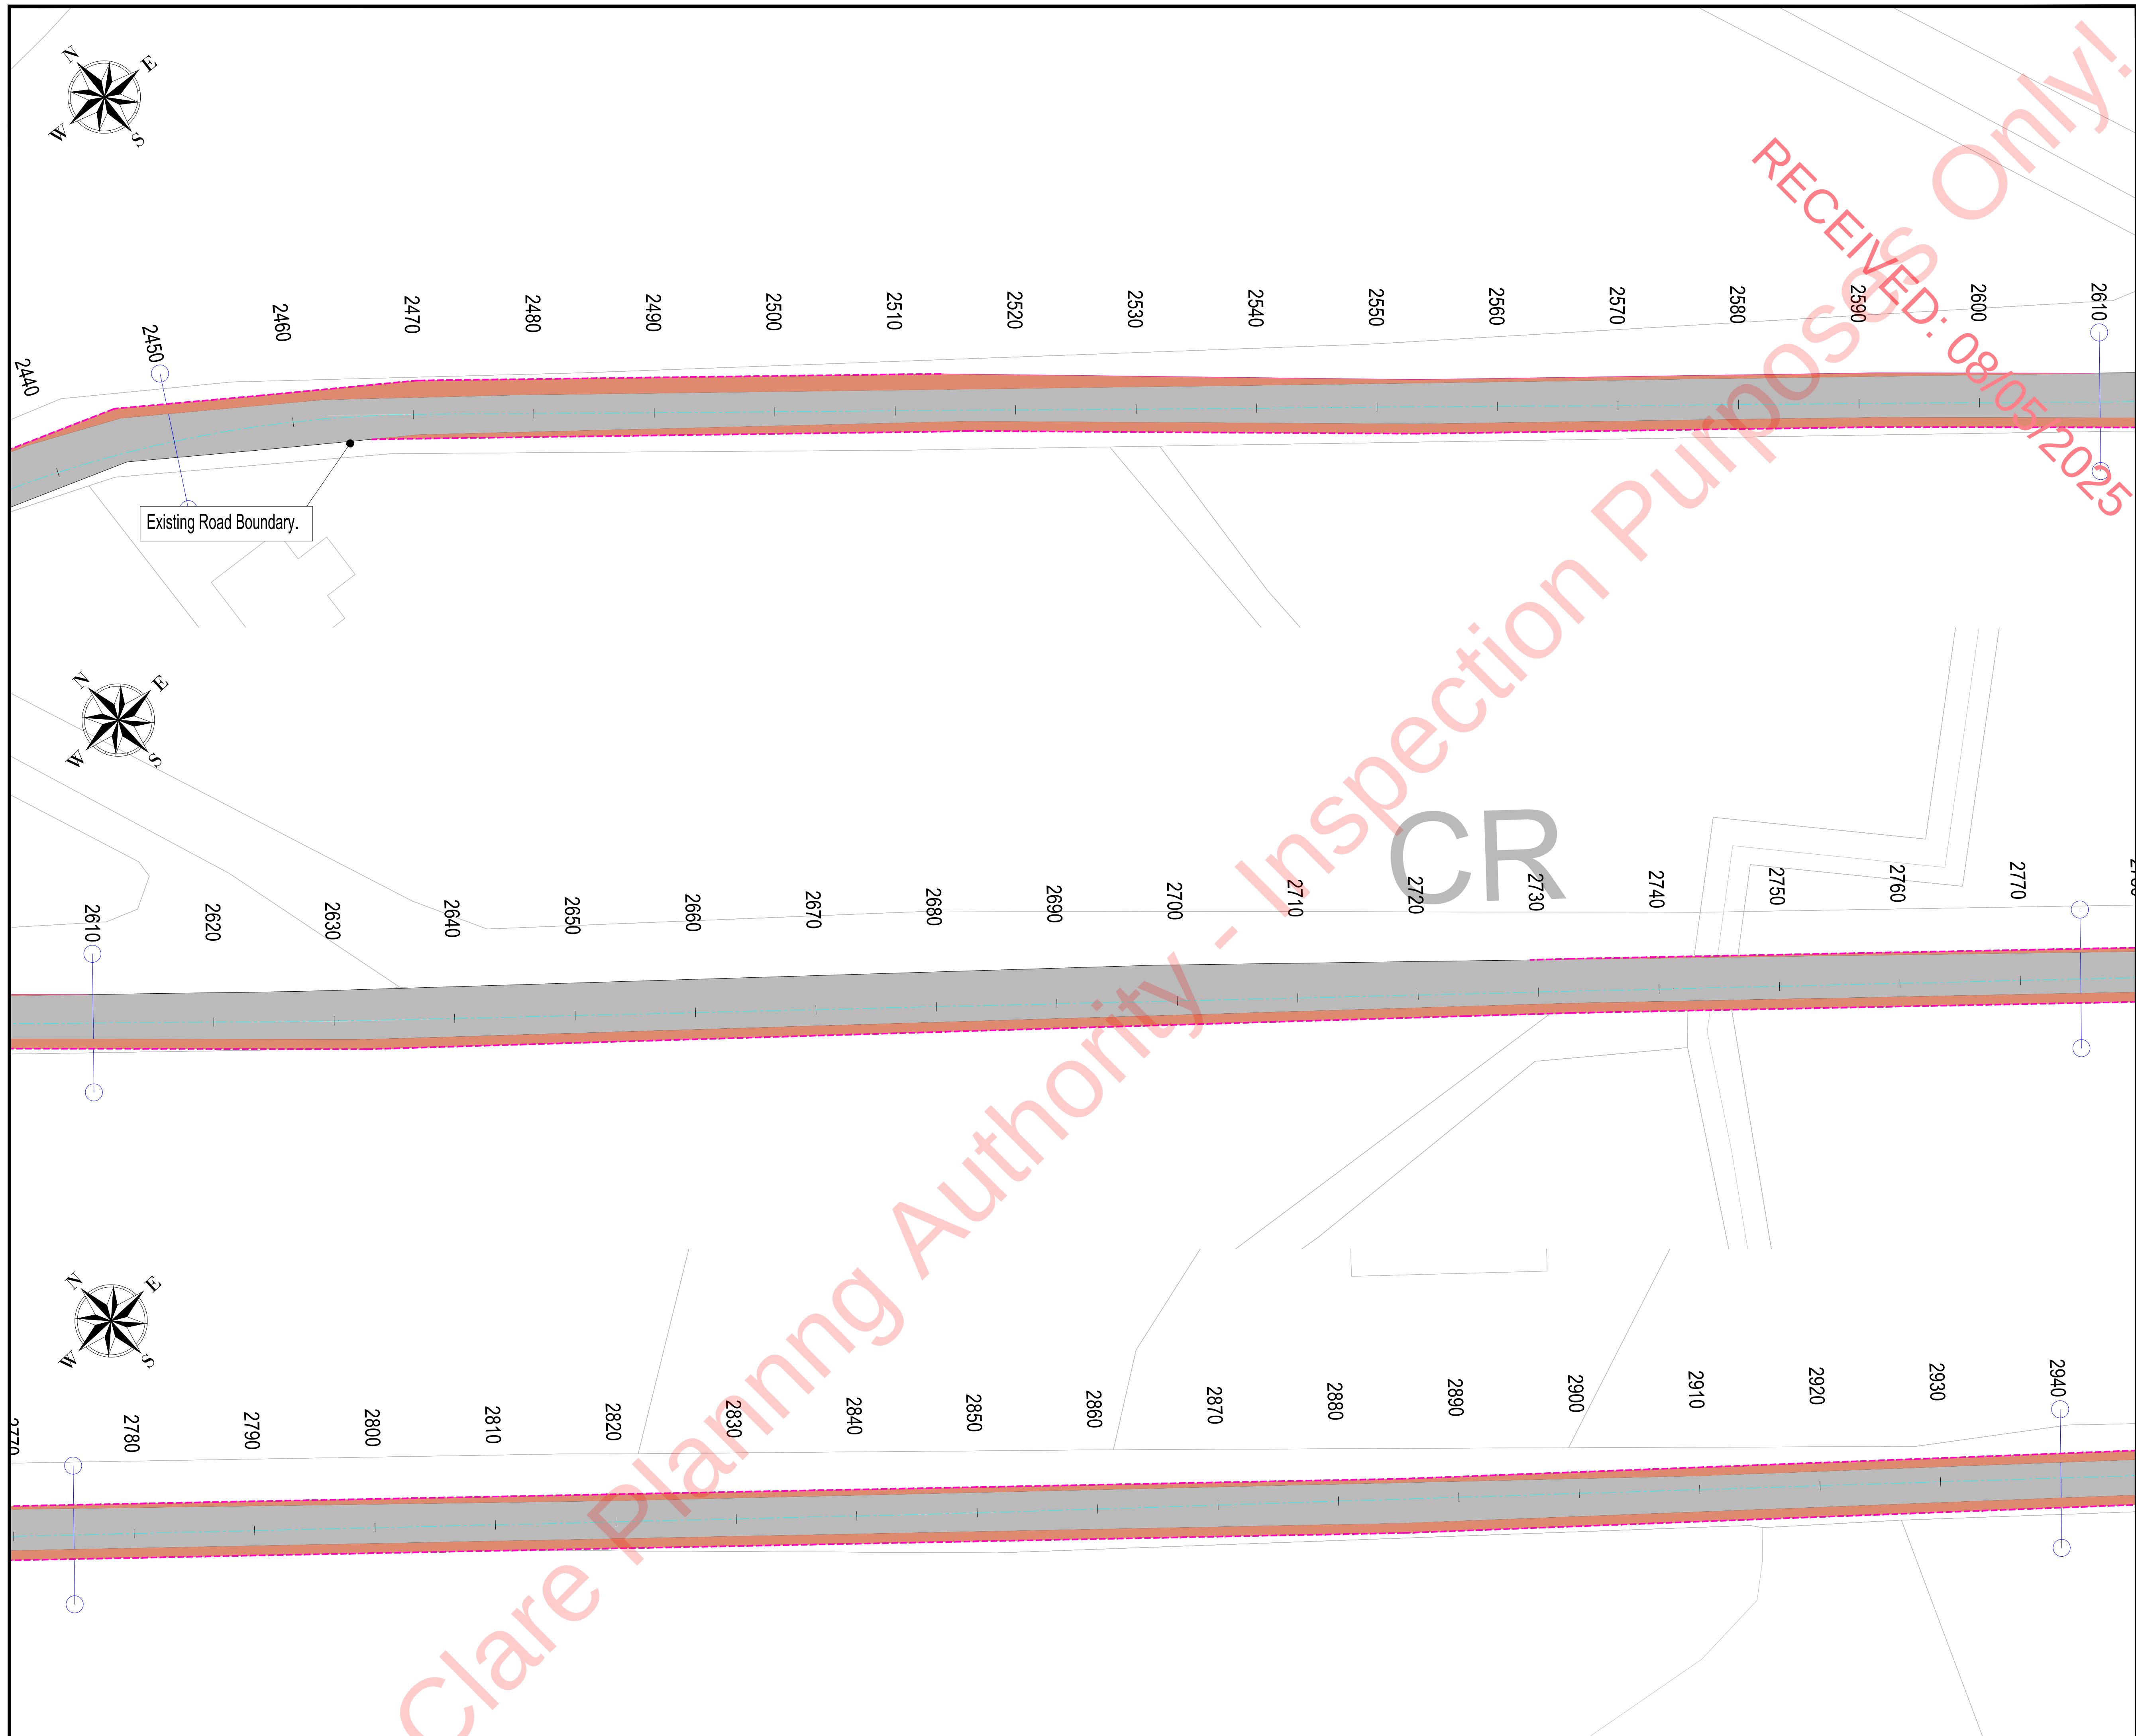

**NOTES:**

- 1 FIGURED DIMENSIONS ONLY TO BE TAKEN FROM THIS DRAWING.
- 2 ALL DRAWINGS TO BE CHECKED BY THE CONTRACTOR ON SITE.
- 3 ENGINEER TO BE INFORMED OF ANY DISCREPANCIES BEFORE ANY WORK COMMENCES.
- 4 THIS DRAWING TO BE READ IN CONJUNCTION WITH ALL OTHER RELEVANT DRAWINGS AND SPECIFICATIONS.
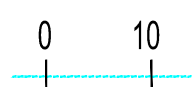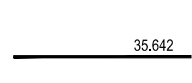
|                                                                                     |                               |
|-------------------------------------------------------------------------------------|-------------------------------|
|  | Temporary Road Widening       |
|  | Existing Road                 |
|  | Edge of Widened Road          |
|  | Chainage XX                   |
|  | Existing Carriageway Edge     |
|  | Planning Application Boundary |
|  | Sheet Continuation Marker     |

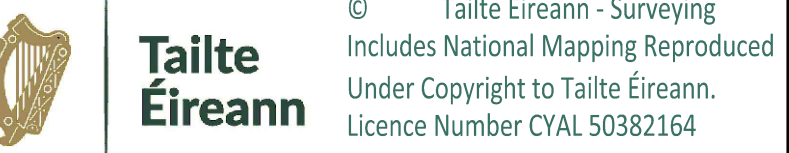

|         |                     |     |     |     |
|---------|---------------------|-----|-----|-----|
|         |                     |     |     |     |
|         |                     |     |     |     |
| 11-2024 | Issued for Planning | A/G | J/D | S/M |
| date    | modifications       | D   | C   | A   |



|         |                                                                                            |
|---------|--------------------------------------------------------------------------------------------|
| Client  | Moanmore Lower Green Energy Ltd.                                                           |
| Project | Proposed Moanmore Lower Wind Farm,<br>County Clare.                                        |
| Stage   | Planning                                                                                   |
| Title   | Temporary Works on Turbine Delivery<br>Route (L2034, L2036 and L6132).<br>Sheet (06 of 22) |

|          |              |                |                 |                  |
|----------|--------------|----------------|-----------------|------------------|
| Surveyed | Drawn<br>A.G | Checked<br>J.D | Approved<br>S.M | Date<br>Nov 2024 |
|----------|--------------|----------------|-----------------|------------------|



COPYRIGHT OF  
 JENNINGS O'DONOVAN AND PARTNERS LIMITED  
 MINISKILIN  
 SLIGO  
 RELAND  
 Tel (+353) 719 161 416  
 Email. [info@jodireland.com](mailto:info@jodireland.com)  
[www.jodireland.com](http://www.jodireland.com)  
 @JOD\_Sligo


|      |                               |          |
|------|-------------------------------|----------|
| Ref. | Drawing No.                   | Revision |
| 778  | 6778-JOD-MNWF-XX-DR-C-HR-0256 | P01      |

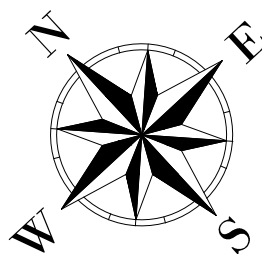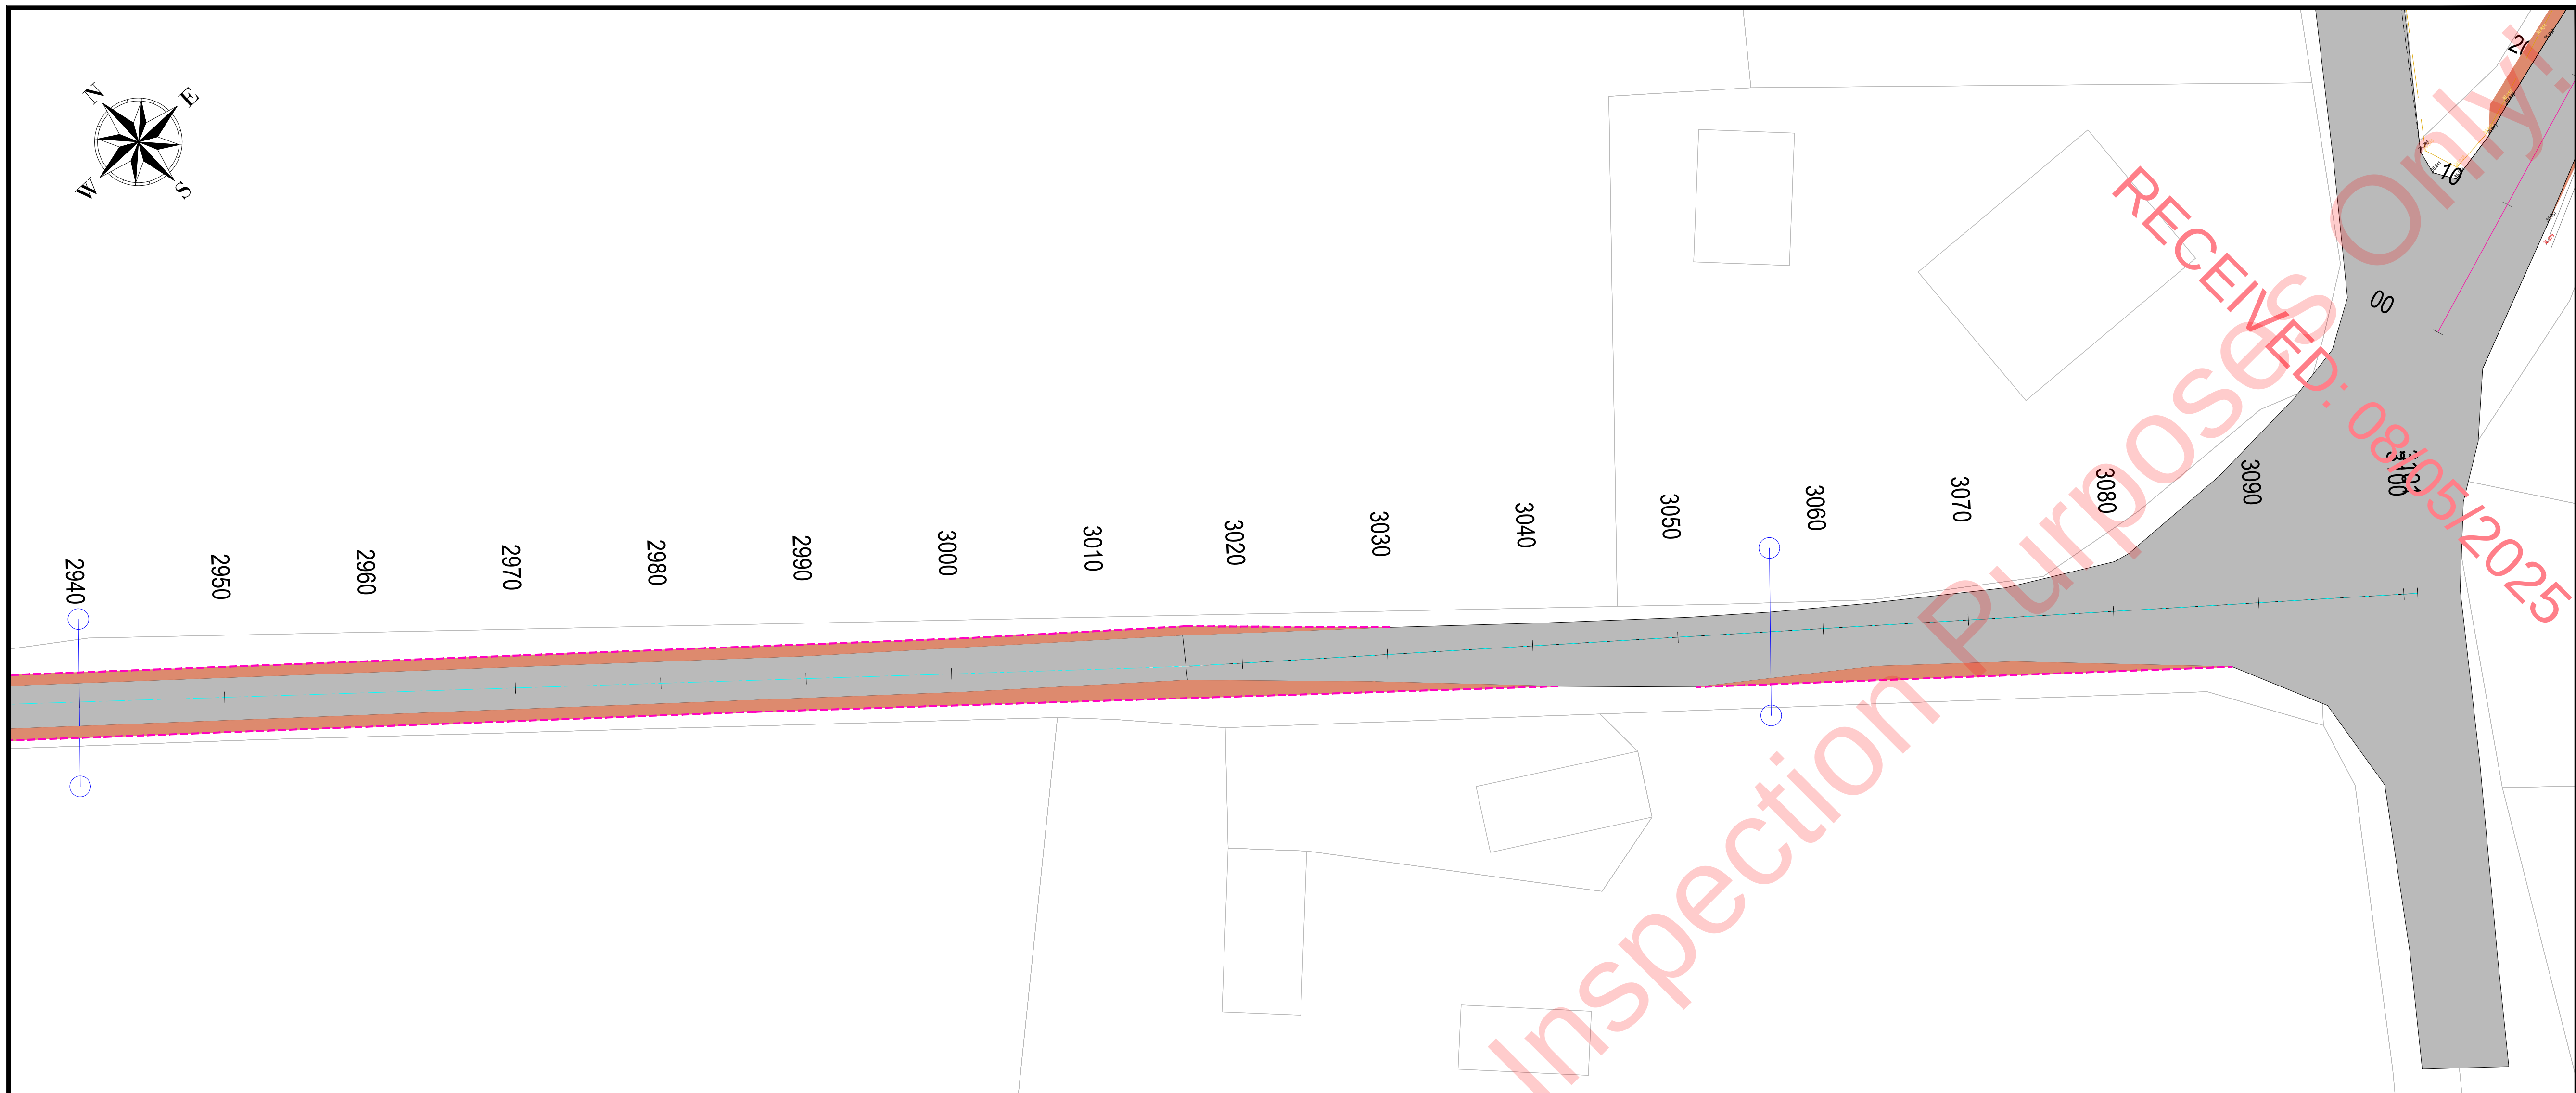

NOTES:

- 1 FIGURED DIMENSIONS ONLY TO BE TAKEN FROM THIS DRAWING.
- 2 ALL DRAWINGS TO BE CHECKED BY THE CONTRACTOR ON SITE.
- 3 ENGINEER TO BE INFORMED OF ANY DISCREPANCIES BEFORE ANY WORK COMMENCES.
- 4 THIS DRAWING TO BE READ IN CONJUNCTION WITH ALL OTHER RELEVANT DRAWINGS AND SPECIFICATIONS.

## LEGEND

 

### Temporary Road Widening

Existing Road

Edge of Widened Road

A horizontal number line with arrows at both ends. There are two tick marks labeled '0' and '10'. A red dot is placed on the tick mark for 0, and a blue dot is placed on the tick mark for 10.

Chainage XX

35642

Existing Carriageway Edge

---

### Planning Application Boundary

Sheet Continuation Marker



© Tailte Éireann - Surveying  
Includes National Mapping Reproduced  
Under Copyright to Tailte Éireann.  
Licence Number CYAL 50382164

|     |         |                     |      |      |      |
|-----|---------|---------------------|------|------|------|
|     |         |                     |      |      |      |
|     |         |                     |      |      |      |
|     |         |                     |      |      |      |
| P01 | 11-2024 | Issued for Planning | A.G. | J.D. | S.M. |
| rev | date    | modifications       | D    | C    | A    |

Client

Moanmore Lower Green Energy Ltd.

Project

Proposed Moanmore Lower Wind Farm,  
County Clare.

Stage

## Planning

| Title |
|-------|
|-------|

Temporary Works on Turbine Delivery  
Route (L2034, L2036 and L6132).  
Sheet (07 of 22)

## Scales

1:250 @ A1, 1:500 @ A3

|          |       |         |          |          |
|----------|-------|---------|----------|----------|
| Surveyed | Drawn | Checked | Approved | Date     |
|          | A.G   | J.D     | S.M      | Nov 2024 |



© COPYRIGHT OF  
JENNINGS O'DONOVAN AND PARTNERS LIMITED

FINISKLIN


Tel (+353) 719 161 416

SLIGO

Email. [info@jodireland.com](mailto:info@jodireland.com)

IRELAND

www.jodireland.com


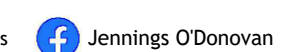
 Jennings O'Donovan & Partner

|          |             |
|----------|-------------|
| Job Ref. | Drawing No. |
|----------|-------------|



|      |                               |
|------|-------------------------------|
| 6778 | 6778-JOD-MNWF-XX-DR-C-HR-0257 |
|------|-------------------------------|

Revision

P01

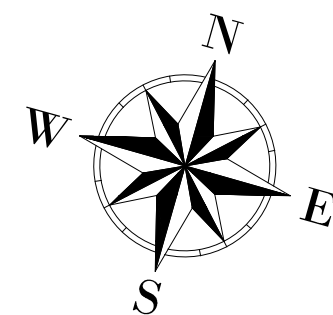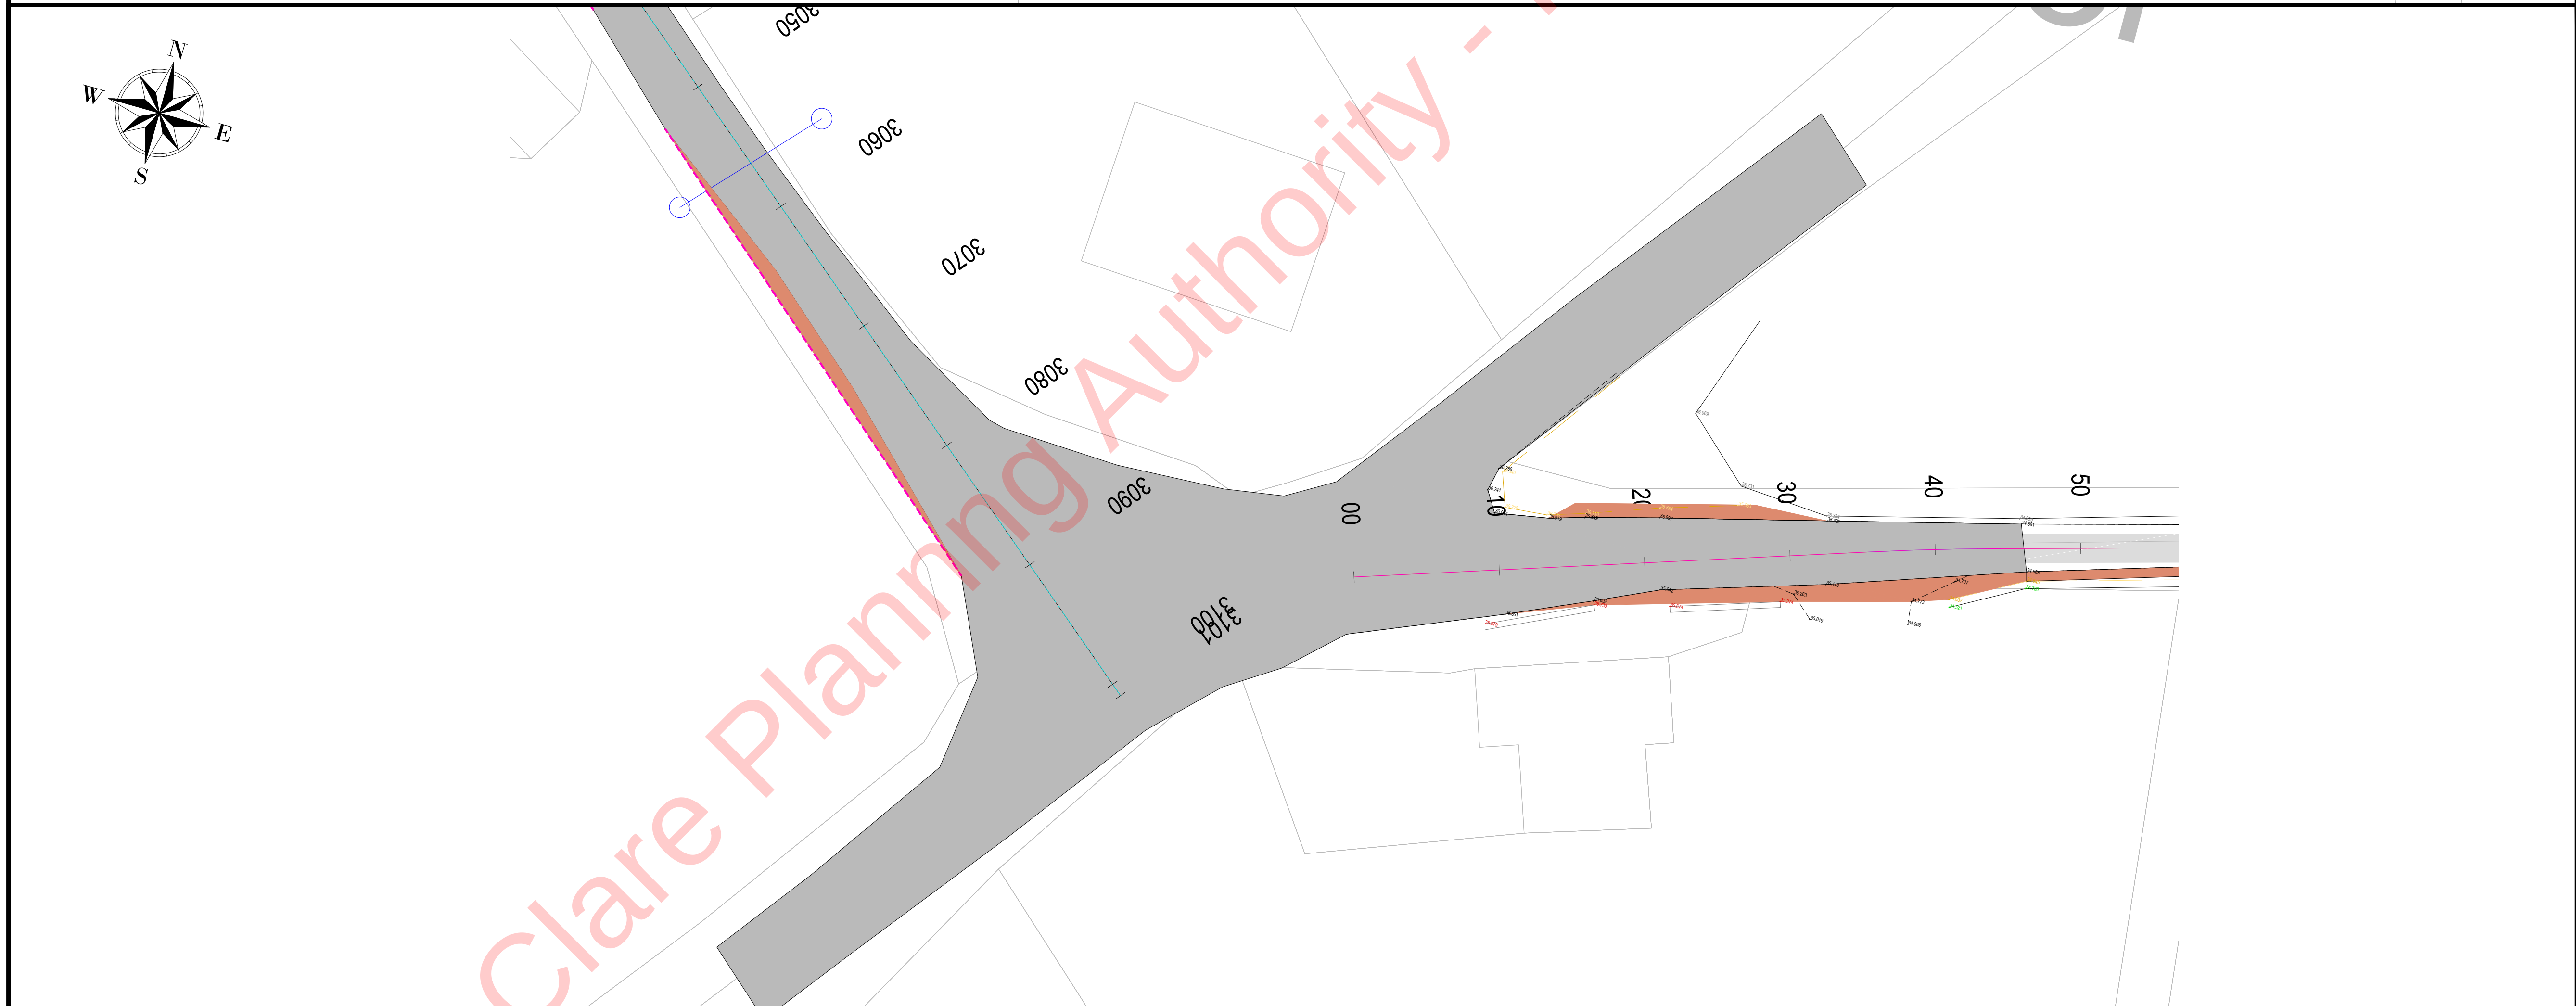



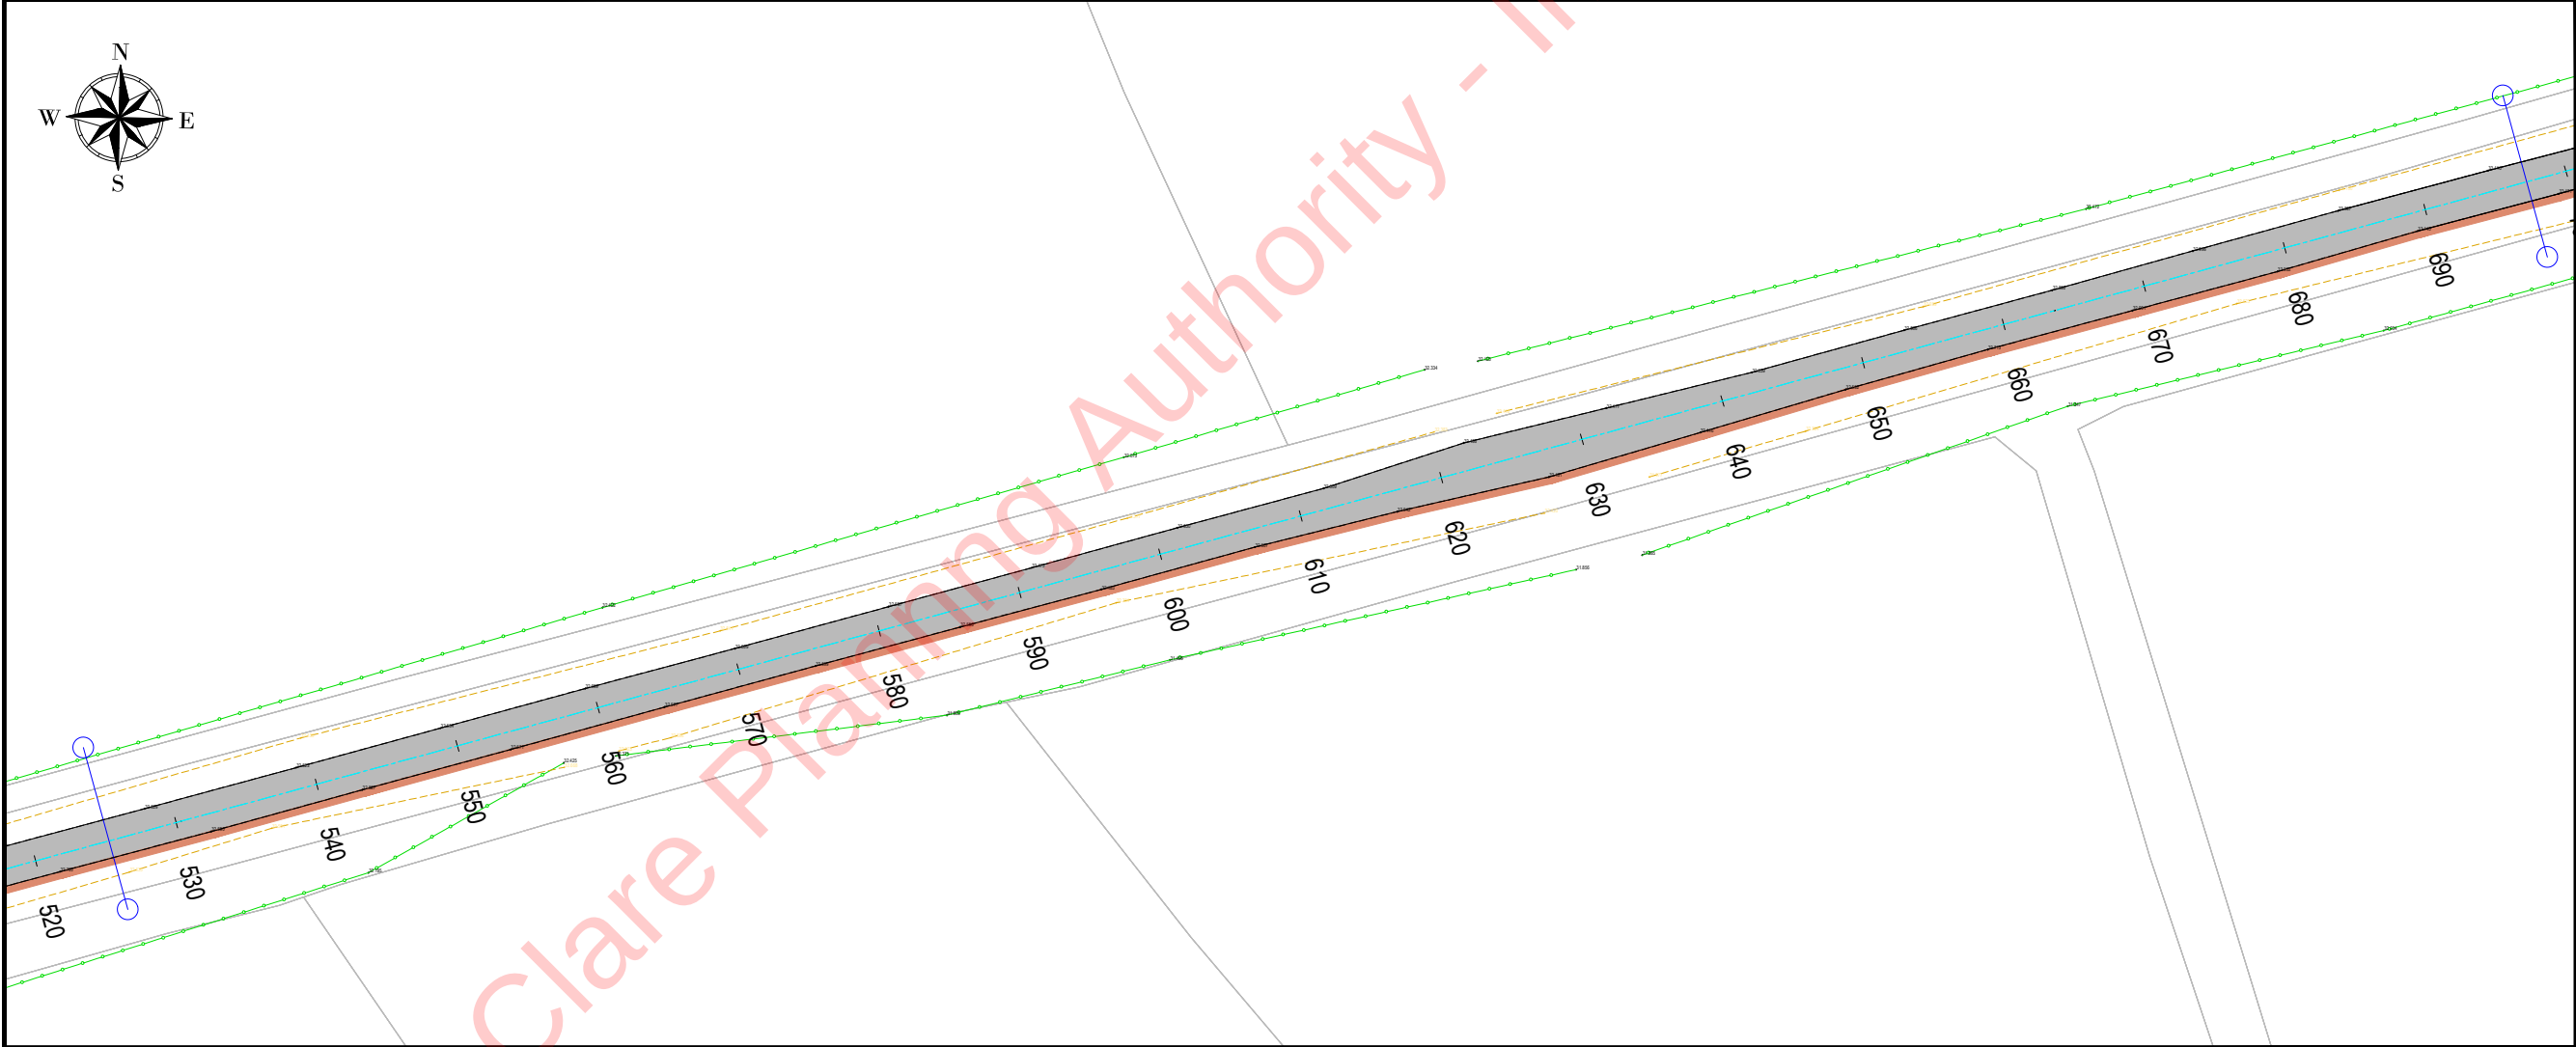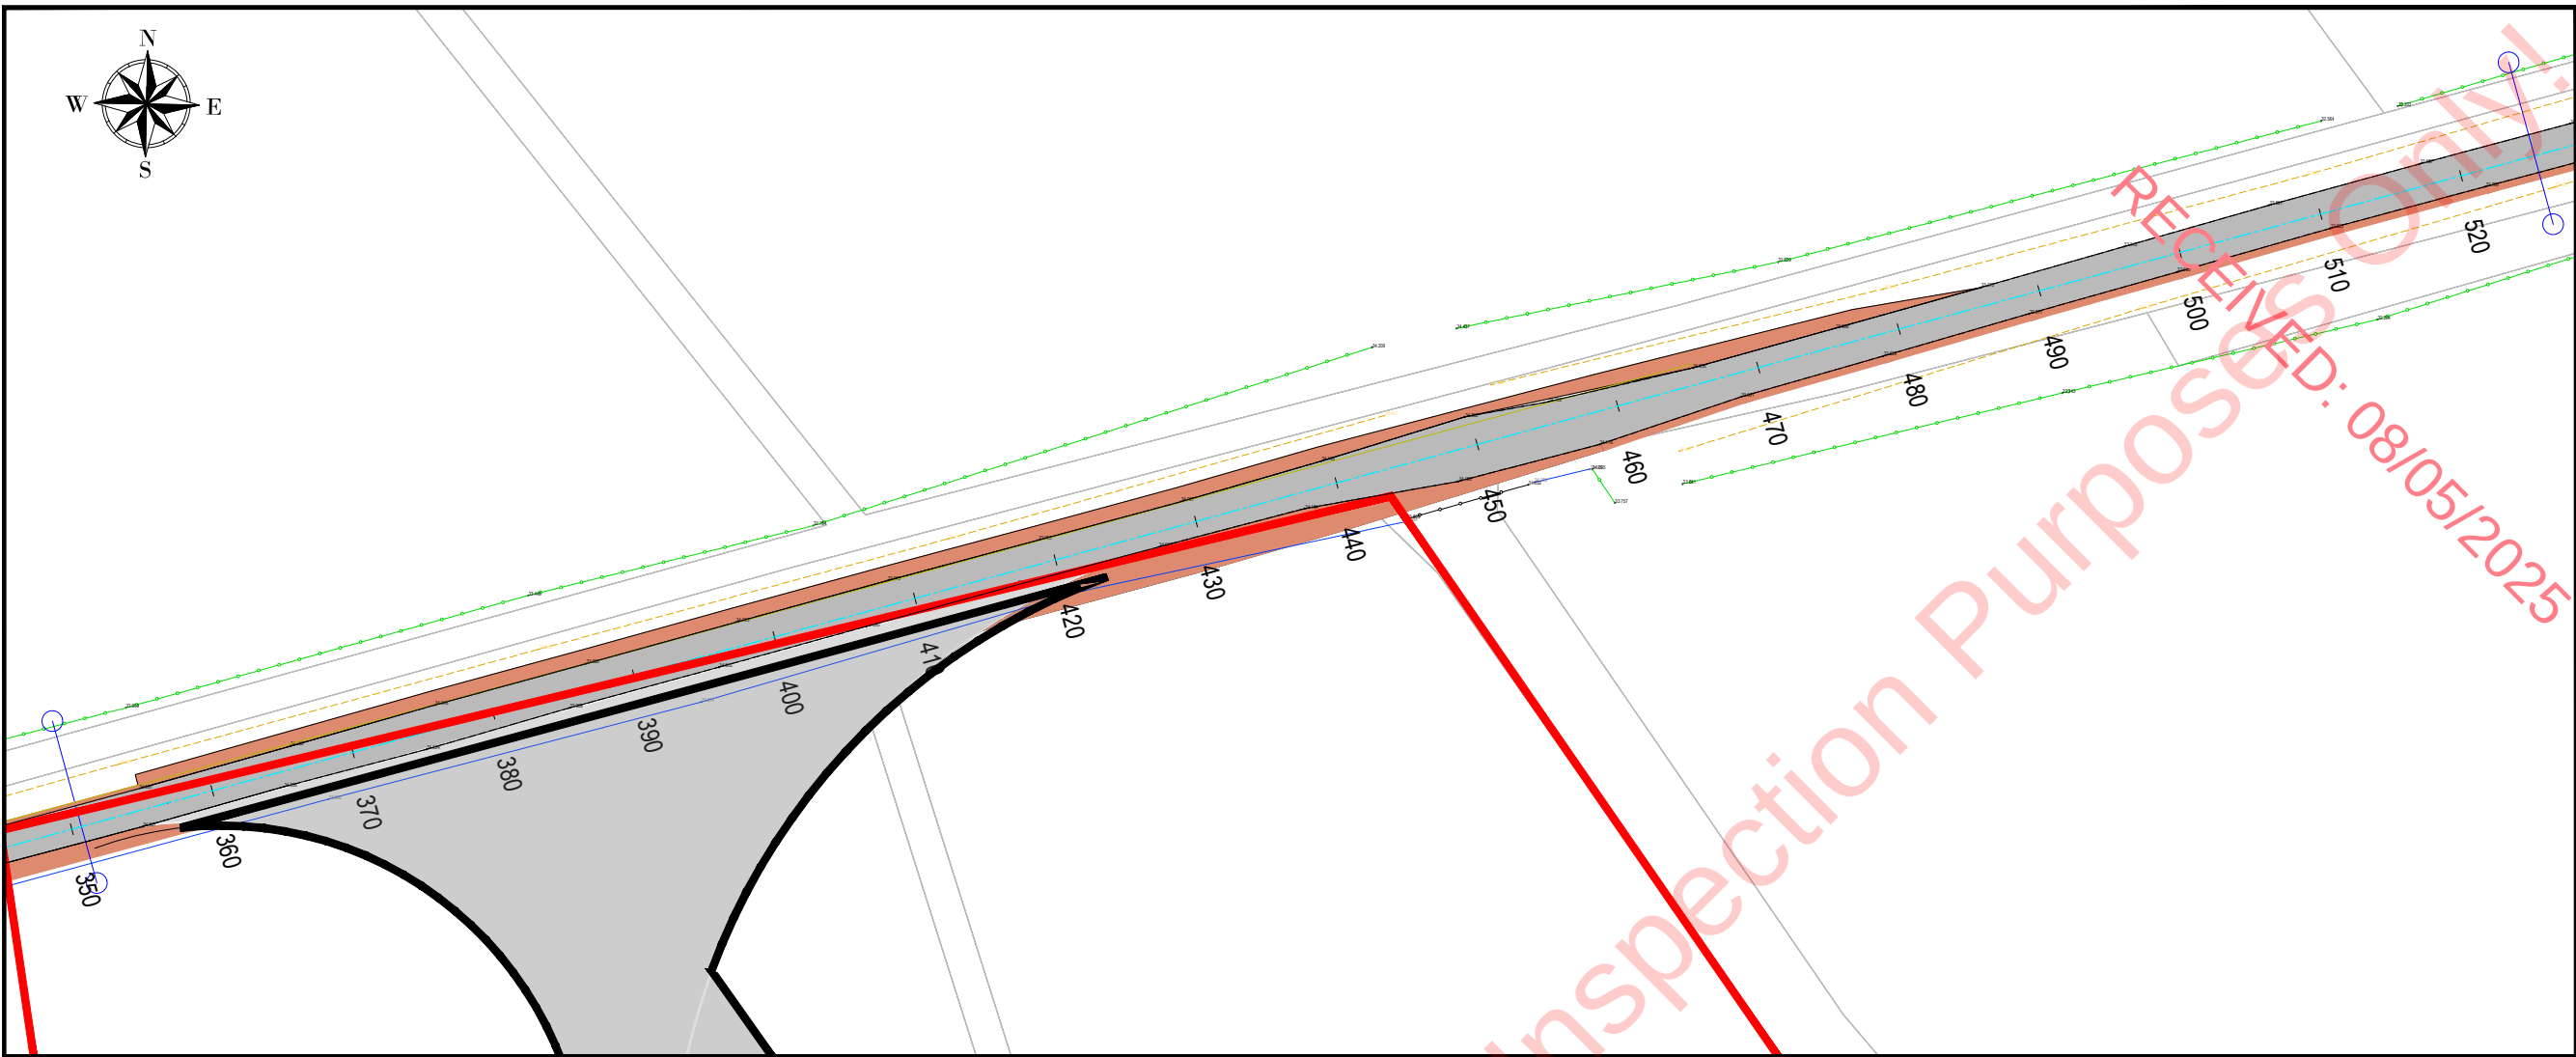

- NOTES:
- 1 FIGURED DIMENSIONS ONLY TO BE TAKEN FROM THIS DRAWING.
  - 2 ALL DRAWINGS TO BE CHECKED BY THE CONTRACTOR ON SITE.
  - 3 ENGINEER TO BE INFORMED OF ANY DISCREPANCIES BEFORE ANY WORK COMMENCES.
  - 4 THIS DRAWING TO BE READ IN CONJUNCTION WITH ALL OTHER RELEVANT DRAWINGS AND SPECIFICATIONS.

LEGEND

|  |                                                            |
|--|------------------------------------------------------------|
|  | Temporary Road Widening                                    |
|  | Existing Road                                              |
|  | Regrading of Existing Carriageway                          |
|  | Verge Strengthening at Environmentally Sensitive Locations |
|  | Existing Stream                                            |
|  | Chainage XX                                                |
|  | Existing Carriageway Edge                                  |
|  | Planning Application Boundary                              |
|  | Sheet Continuation Marker                                  |
|  | Existing Post and Rail Fence                               |
|  | Existing Top of Embankment                                 |
|  | Existing Wall & Earth Embankment                           |
|  | Earth Embankment & Hedgerow                                |

Tailte Éireann - Surveying  
Includes National Mapping Reproduced  
Under Copyright to Tailte Éireann.  
Licence Number CYAL 50382164

|     |         |                     |     |     |     |
|-----|---------|---------------------|-----|-----|-----|
| P01 | 11-2024 | Issued for Planning | A.G | J.D | S.M |
| rev | date    | modifications       | D   | C   | A   |

Client  
Moanmore Lower Green Energy Ltd.

Project  
Proposed Moanmore Lower Wind Farm,  
County Clare.

Stage  
Planning

Title  
Temporary Works on Turbine Delivery  
Route (L2034, L2036 and L6132).  
Sheet 09 of 22

Scales  
1:250 @ A1, 1:500 @ A3


|          |       |         |          |          |
|----------|-------|---------|----------|----------|
| Surveyed | Drawn | Checked | Approved | Date     |
| A.G      | A.G   | J.D     | S.M      | Nov 2024 |

JENNINGS O'DONOVAN  
an RSK company

© COPYRIGHT OF  
JENNINGS O'DONOVAN AND PARTNERS LIMITED  
FINISKLIN Tel (+353) 719 161 416  
SLIGO Email. info@jodireland.com  
IRELAND www.jodireland.com

@JOD\_Sligo Jennings O'Donovan & Partners Jennings O'Donovan

|          |                               |          |
|----------|-------------------------------|----------|
| Job Ref. | Drawing No.                   | Revision |
| 6778     | 6778-JOD-MNWF-XX-DR-C-HR-0259 | P01      |

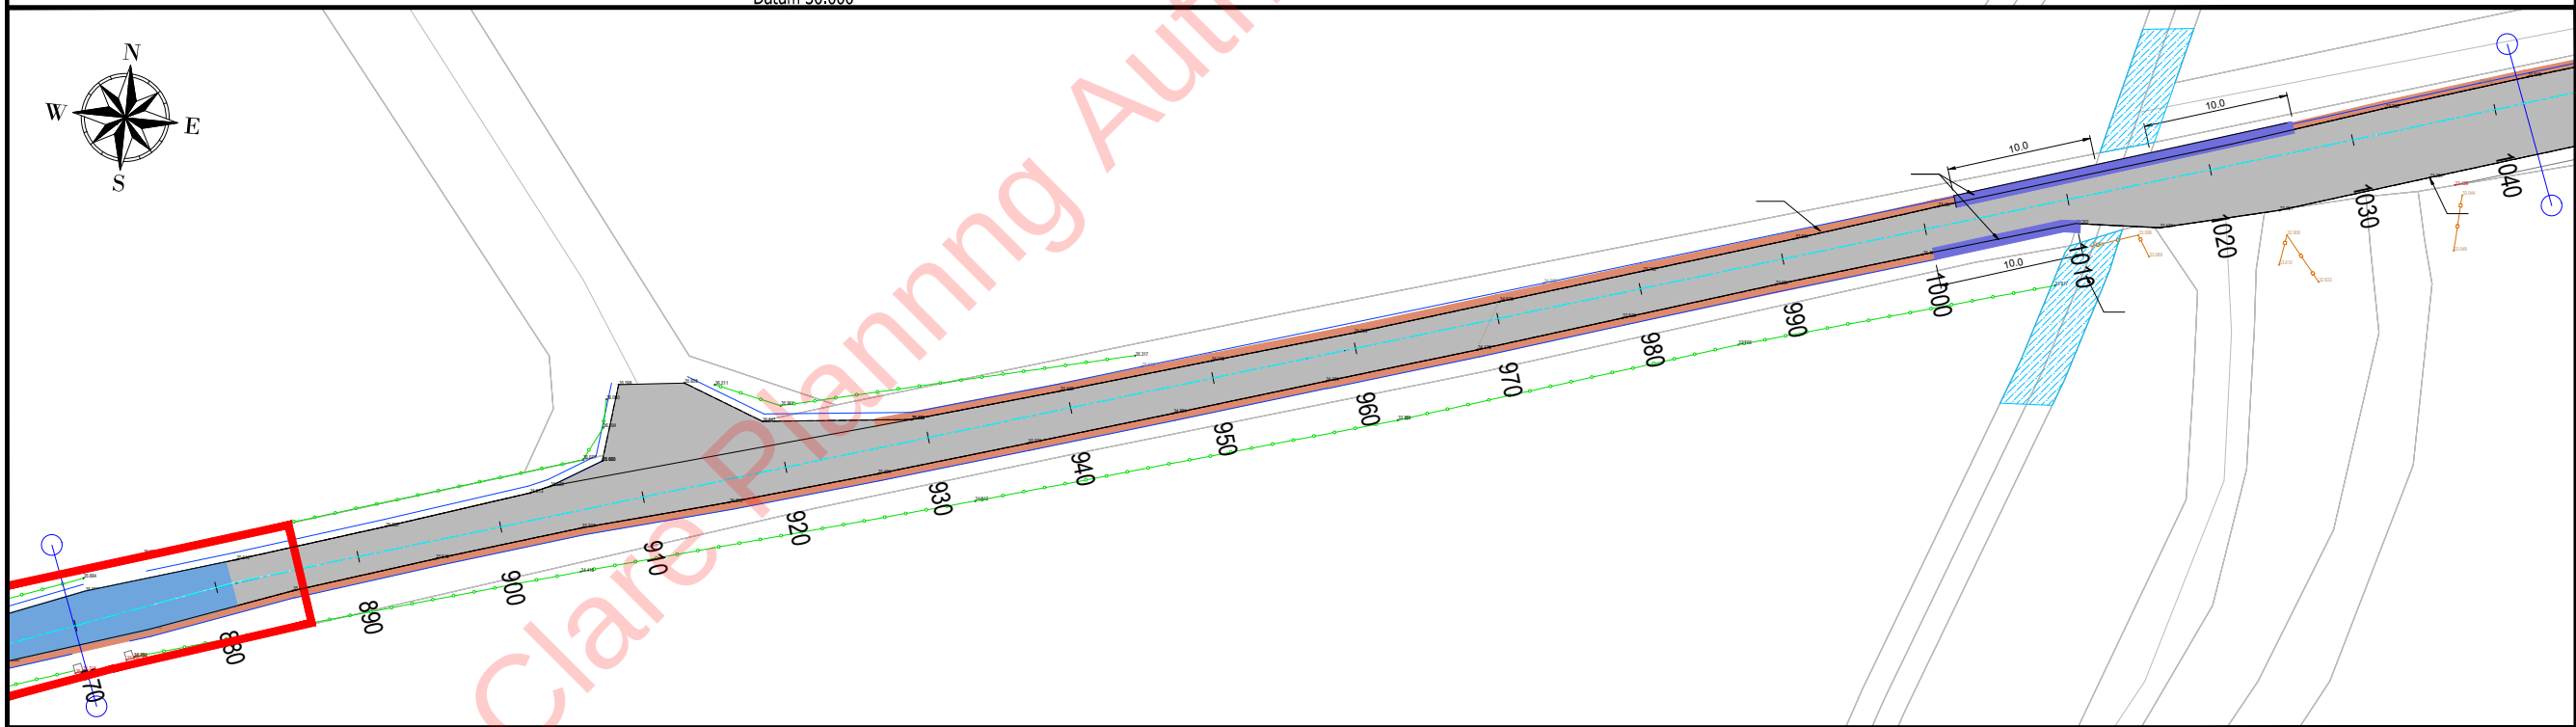

- |         |                     |     |     |     |
|---------|---------------------|-----|-----|-----|
| 11-2024 | Issued for Planning | A.G | J.D | S.M |
| date    | modifications       | D   | C   | A   |

|      |                               |          |
|------|-------------------------------|----------|
| Ref. | Drawing No.                   | Revision |
| 778  | 6778-JOD-MNWF-XX-DR-C-HR-0260 | P01      |