





Existing view

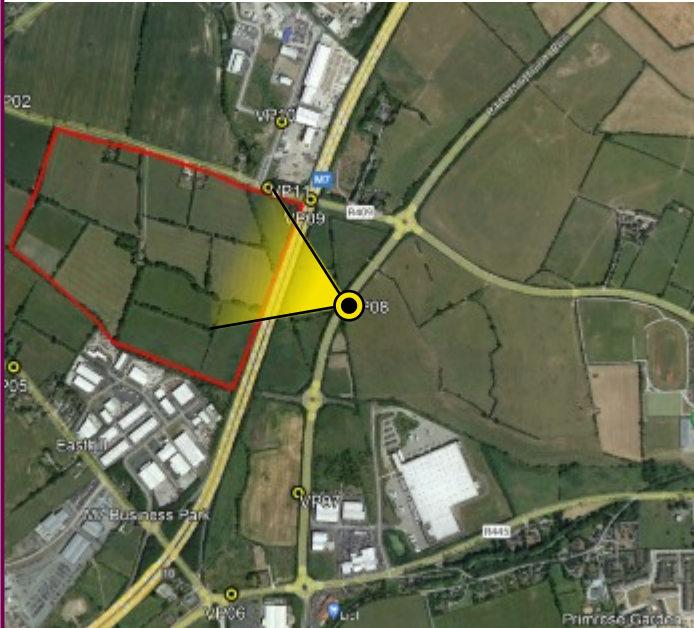


Viewpoint location






Tripod location

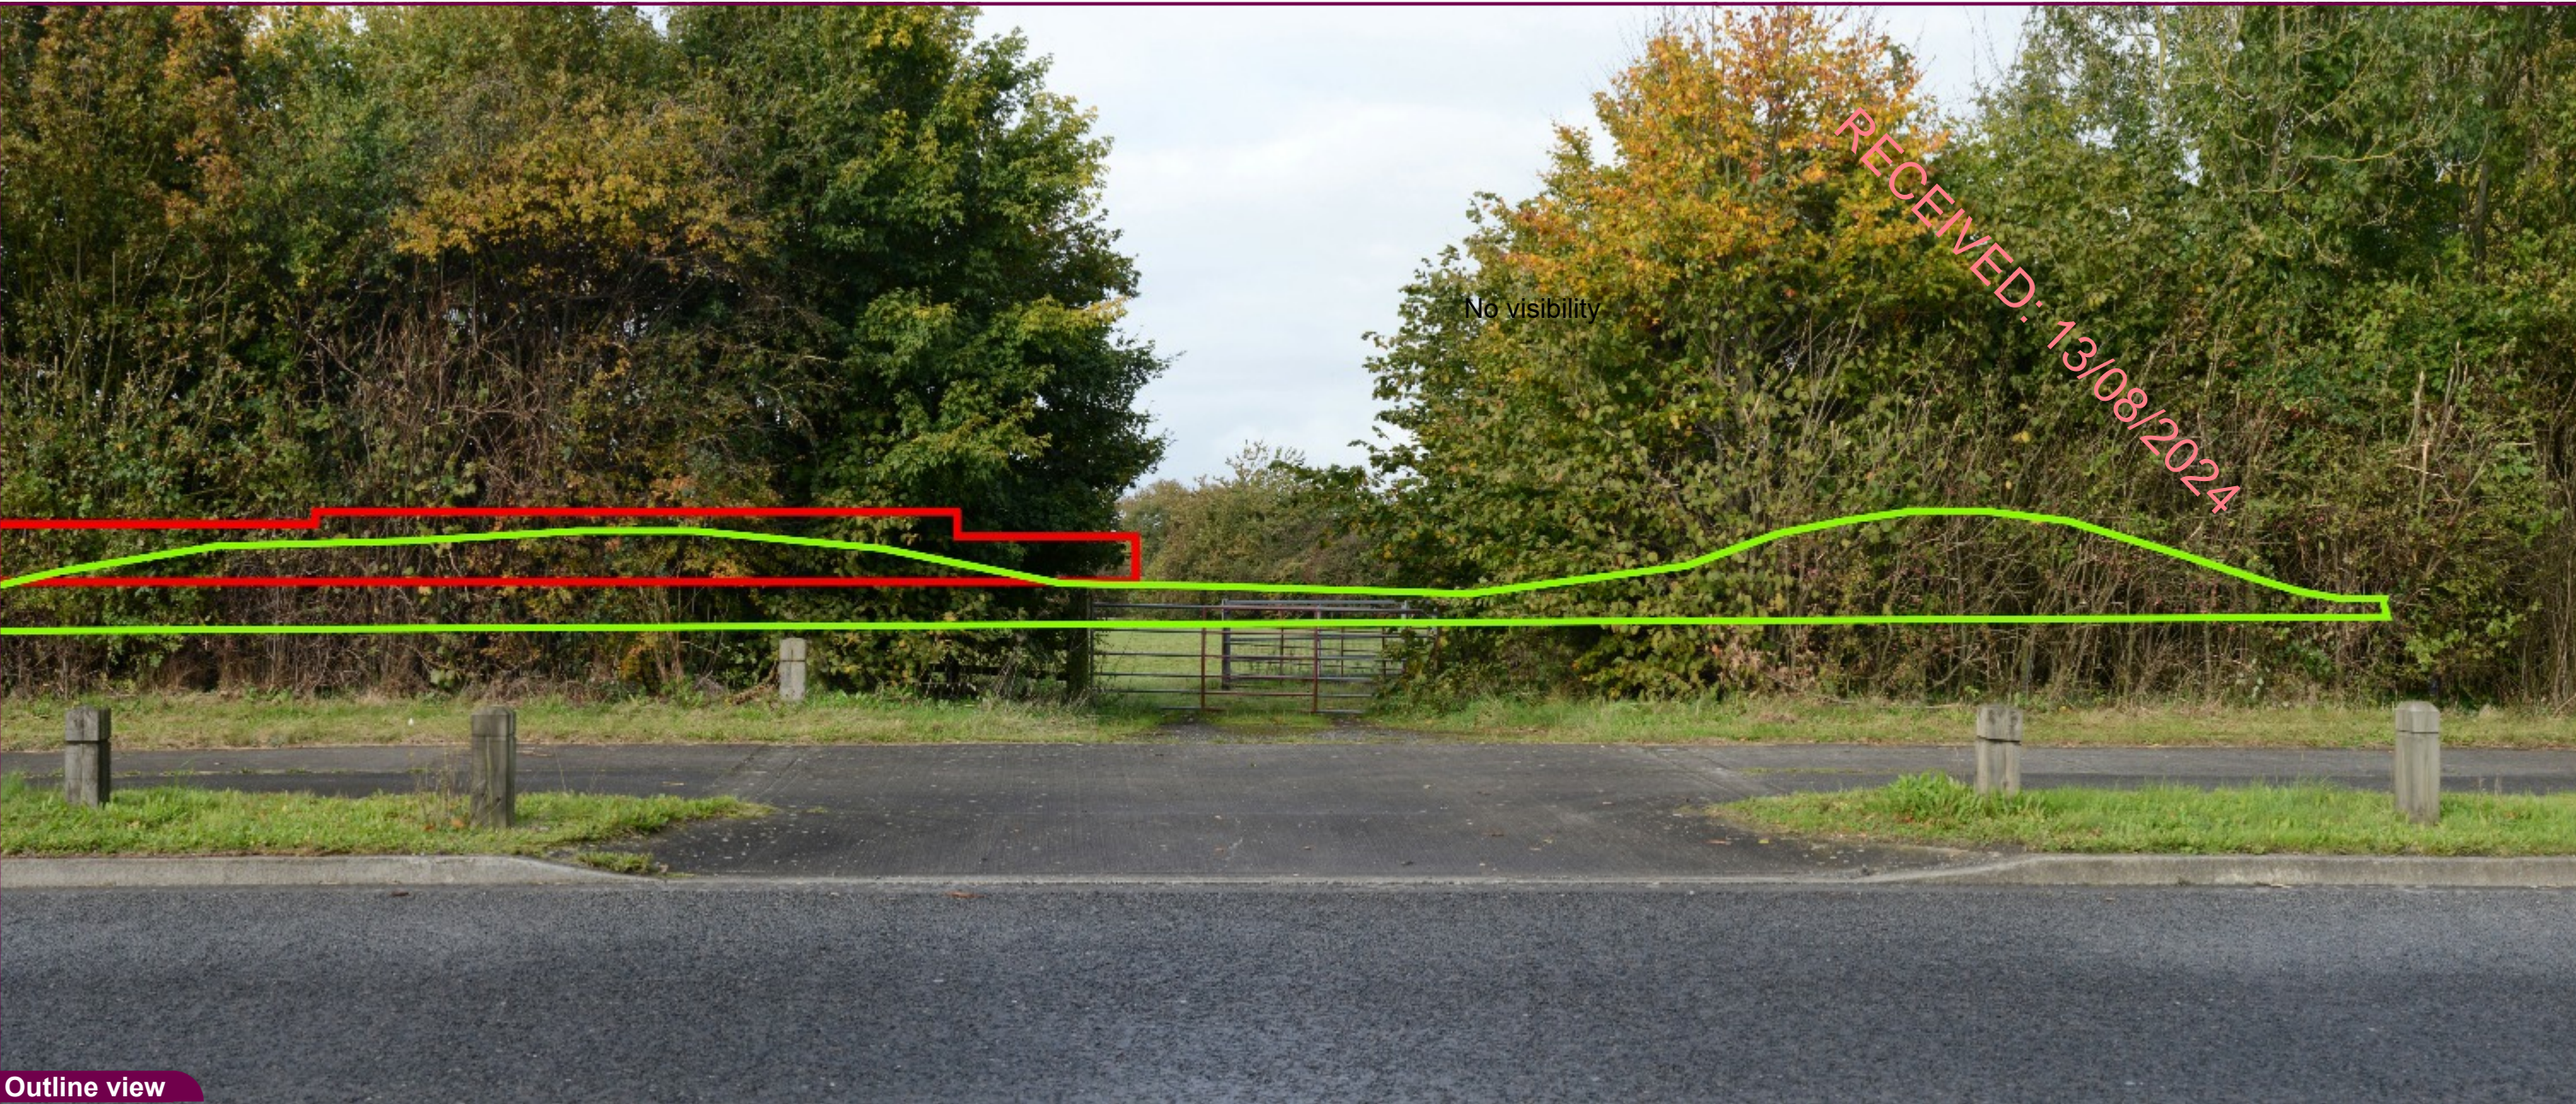
Camera	NIKON D600	Easting	686942	Title: VP08 Millenium Park Existing View	Appendix	Drawn by:	PM	Project: Herbata Data Centre Jigginstown, Naas	Client: Herbata Ltd	 Making Complex Easy <small>Elmwood House, 74 Boucher Road BELFAST, BT12 6RZ 028 9066 7914</small>
Date	20:10:22 11.30	Northing	719518		Projection: IRENET 95	Checked:	A McK			
View height	1.65 m AGL	Direction	290°		Data Source: RPS 2023	Job Ref:	NI 2615			
Field of View	60°	Distance	225 m		Status: Issued	Date:	July 2023			

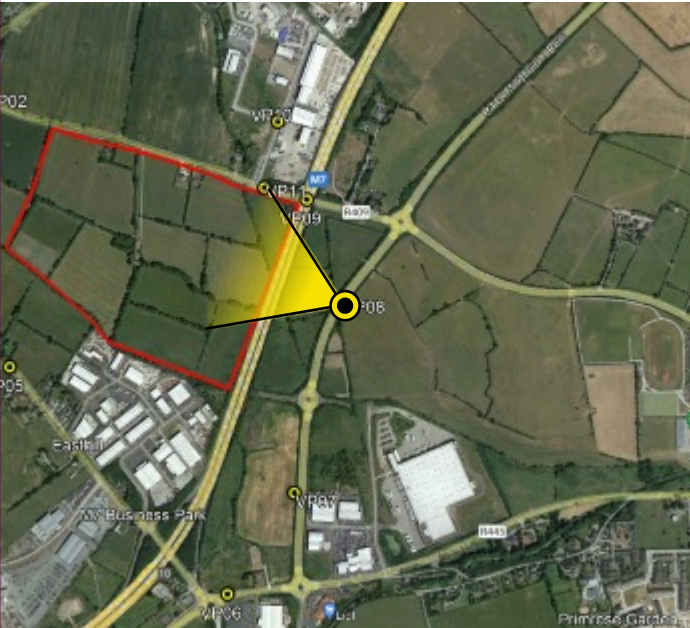

Outline view




-  Earthworks
-  Buildings/structures

Camera	NIKON D600	Easting	686942	Title: VP08 Millenium Park Phase 1 Outline	Appendix	Drawn by:	PM	Project: Herbata Data Centre Jigginstown, Naas	Client: Herbata Ltd	 Making Complex Easy Elmwood House, 74 Boucher Road BELFAST, BT12 6RZ 028 9066 7914
Date	20:10:22 11.30	Northing	719518		Projection: IRENET 95	Checked:	A McK			
View height	1.65 m AGL	Direction	290°		Data Source: RPS 2023	Job Ref:	NI 2615			
Field of View	60°	Distance	225 m		Status: Issued	Date:	July 2023			



Photomontage

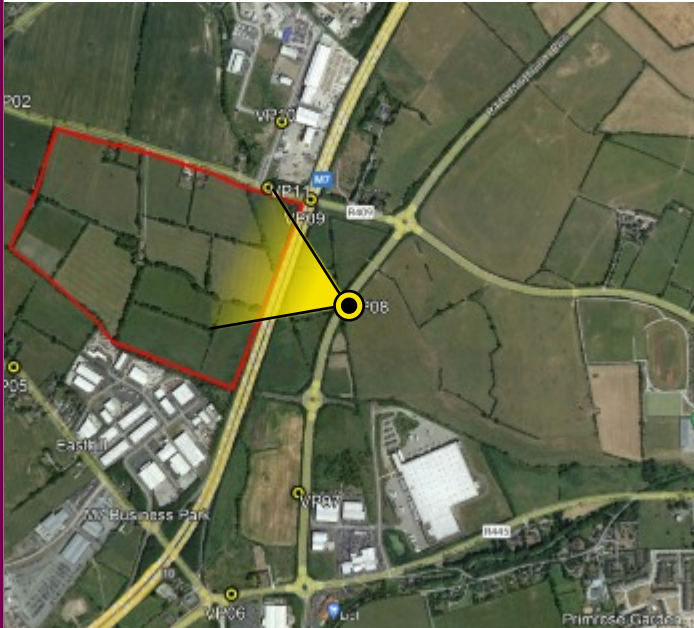

Viewpoint location



Tripod location

Camera	NIKON D600	Easting	686942
Date	20:10:22 11.30	Northing	719518
View height	1.65 m AGL	Direction	290°
Field of View	60°	Distance	225 m

Title:	VP08
	Millenium Park
	Phase 1 Montage - Year 1

Appendix	Drawn by:	PM
Projection: IRENET 95	Checked:	A McK
Data Source: RPS 2023	Job Ref:	NI 2615
Status: Issued	Date:	July 2023


Project:	Herbata Data Centre Jigginstown, Naas

Client:	Herbata Ltd




Making
Complex
Easy

Elmwood House, 74 Boucher Road
BELFAST, BT12 6RZ | 028 9066 7914

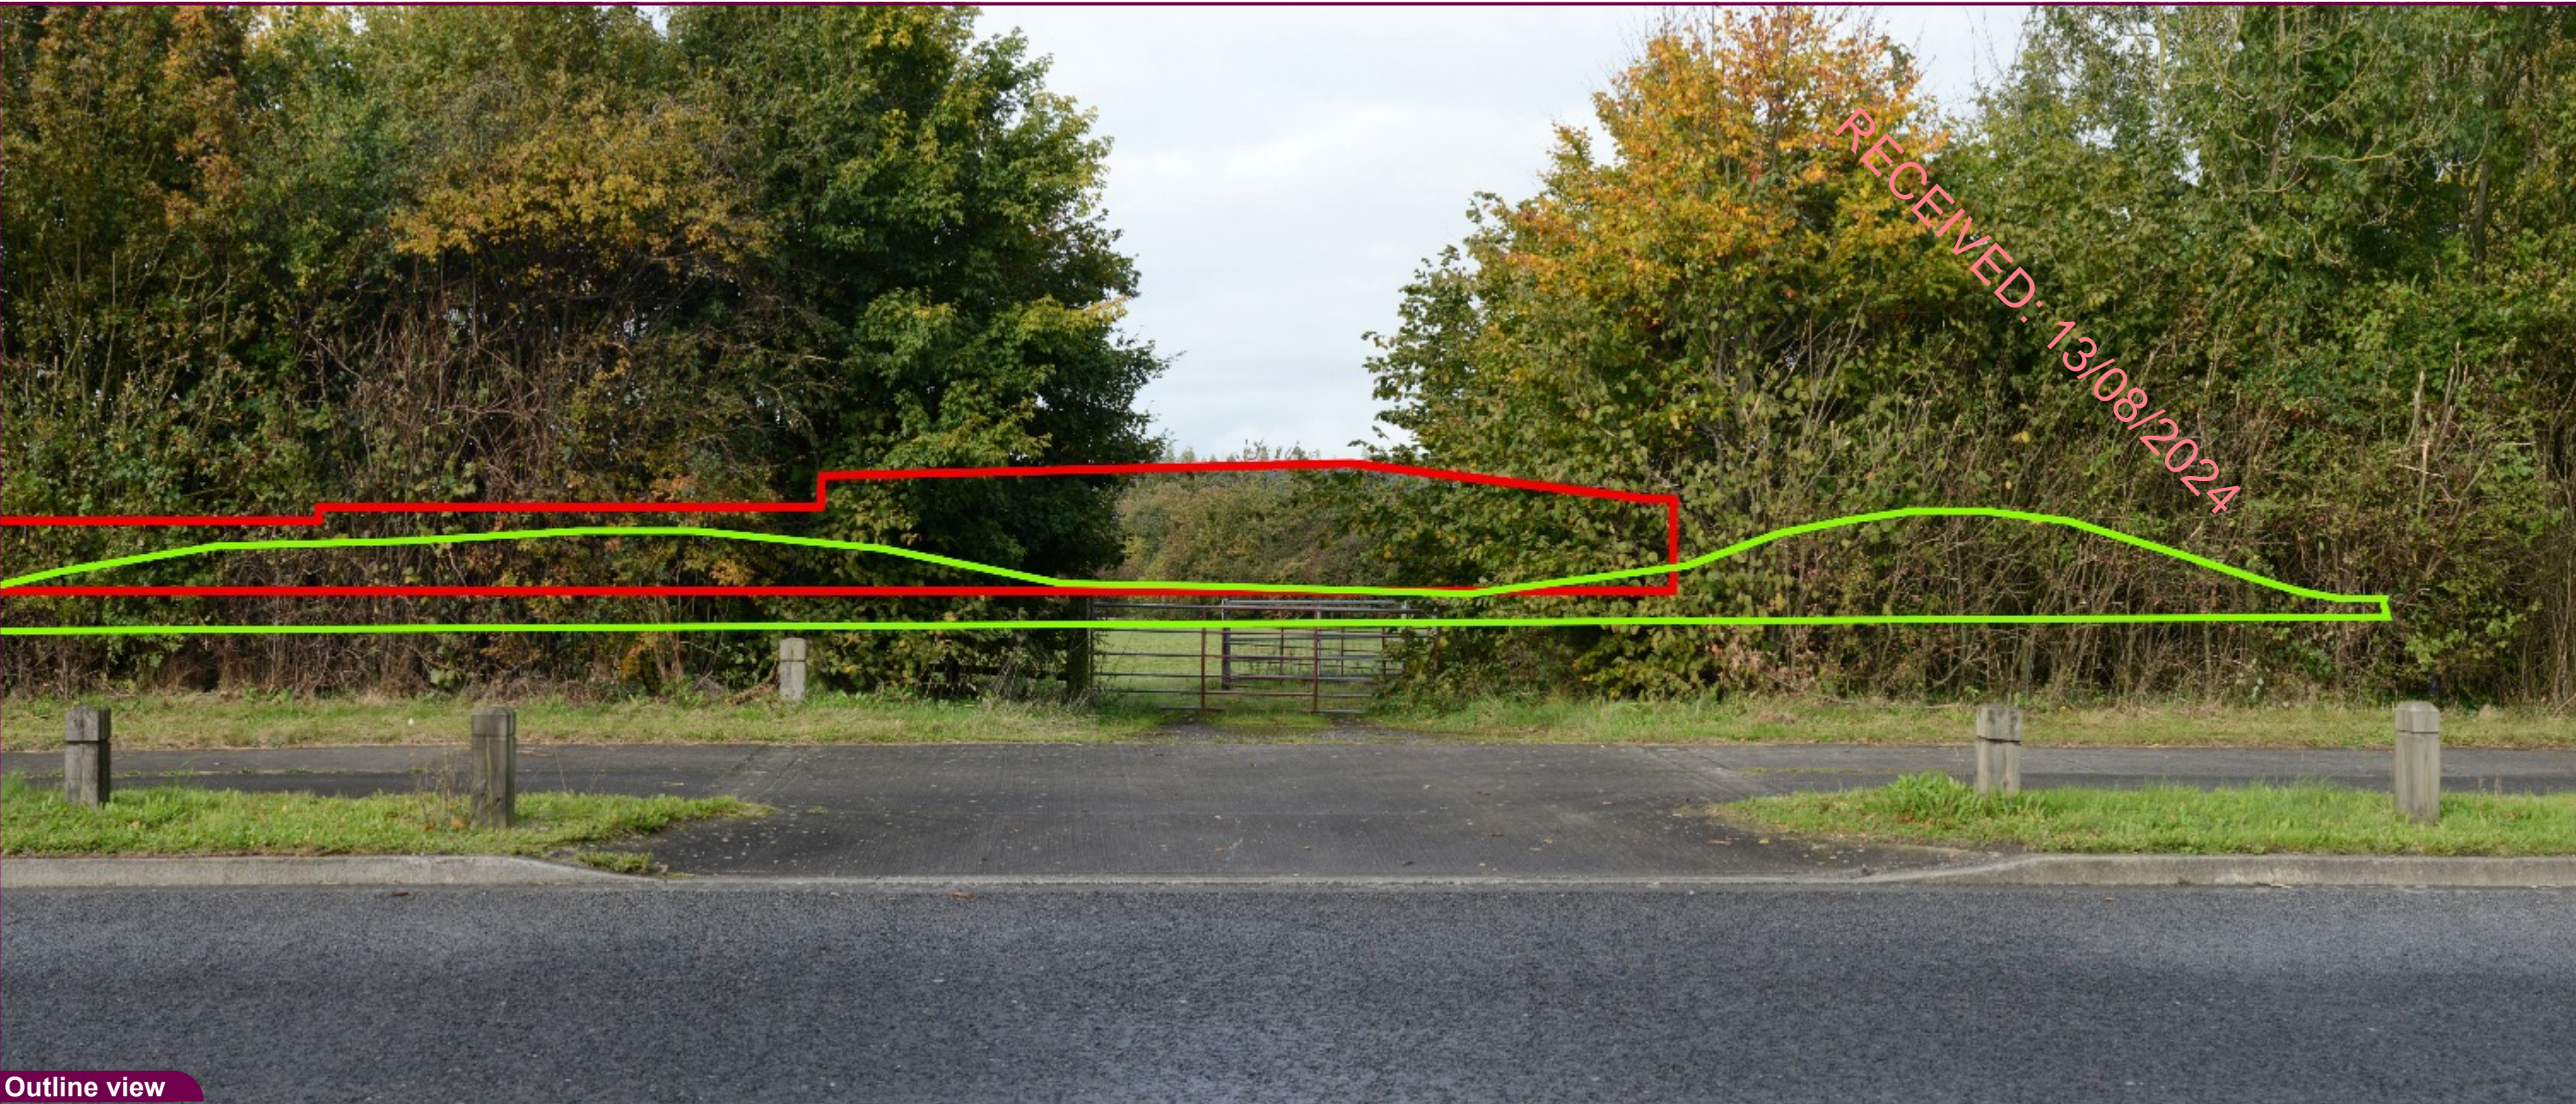

Outline view

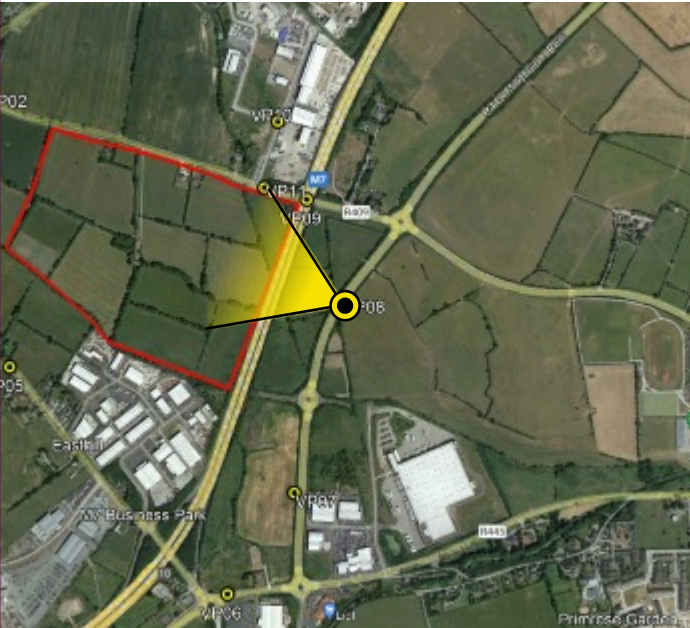


- Earthworks
- Buildings/structures

Camera	NIKON D600	Easting	686942	Title: <div>VP08 Millenium Park Phases 1 - 3 Outline</div>	Appendix	Drawn by:	PM	Project: <div>Herbata Data Centre Jigginstown, Naas</div>	Client: <div>Herbata Ltd</div>	<div><div><div><div></div><div></div></div><div><div></div><div></div></div></div><div><div>Herbata Ltd</div><div>Elmwood House, 74 Boucher Road BELFAST, BT12 6RZ 028 9066 7914</div></div></div>
Date	20:10:22 11.30	Northing	719518		Projection: IRENET 95	Checked:	A McK			
View height	1.65 m AGL	Direction	290°		Data Source: RPS 2023	Job Ref:	NI 2615			
Field of View	60°	Distance	225 m		Status: Issued	Date:	July 2023			




Photomontage

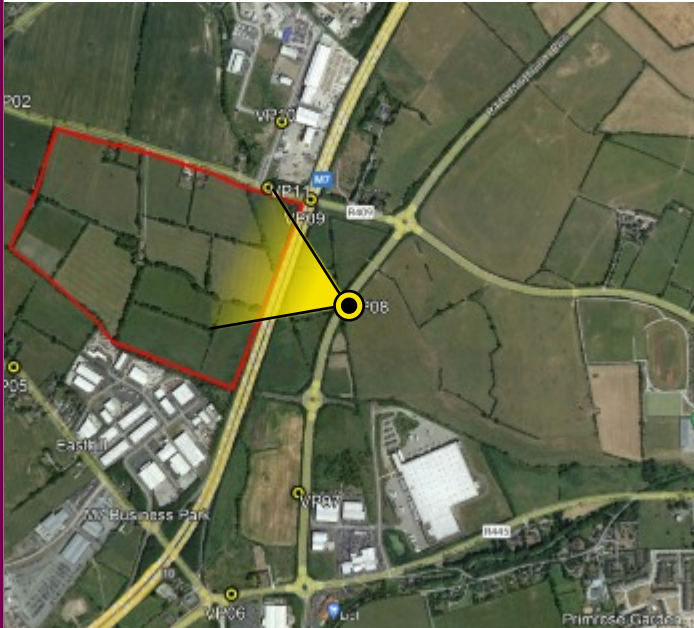

Viewpoint location



Tripod location

Camera	NIKON D600	Easting	686942	Title: VP08 Millenium Park Phases 1-3 Montage - Year 10	Appendix	Drawn by:	PM	Project: Herbata Data Centre Jigginstown, Naas	Client: Herbata Ltd	 Making Complex Easy Elmwood House, 74 Boucher Road BELFAST, BT12 6RZ 028 9066 7914
Date	20:10:22 11.30	Northing	719518		Projection: IRENET 95	Checked:	A McK			
View height	1.65 m AGL	Direction	290°		Data Source: RPS 2023	Job Ref:	NI 2615			
Field of View	60°	Distance	225 m		Status: Issued	Date:	July 2023			



RECEIVED: 13/08/2024

Existing view



Viewpoint location



Tripod location

Camera	NIKON D600	Easting	686835
Date	20:10:22 13.30	Northing	719811
View height	1.65 m AGL	Direction	260°
Field of View	60°	Distance	50 m

Title:	VP09
	R409 Motorway Bridge
	Existing View

Appendix	Drawn by:	PM
Projection: IRENET 95	Checked:	A McK
Data Source: RPS 2023	Job Ref:	NI 2615
Status: Issued	Date:	July 2023

Project:	Herbata Data Centre Jigginstown, Naas

Client:	Herbata Ltd



Making
Complex
Easy

Elmwood House, 74 Boucher Road
BELFAST, BT12 6RZ | 028 9066 7914



Outline view



Camera	NIKON D600	Easting	686835
Date	20:10:22 13.30	Northing	719811
View height	1.65 m AGL	Direction	260°
Field of View	60°	Distance	50 m

Title:	
VP09	
R409 Motorway Bridge	
Phase 1 Outline	

Appendix	Drawn by:	PM
Projection: IRENET 95	Checked:	A McK
Data Source: RPS 2023	Job Ref:	NI 2615
Status: Issued	Date:	July 2023

Project:	Herbata Data Centre Jigginstown, Naas	
Client:		
Herbata Ltd		
RPS Making Complex Easy		

Client:	Herbata Ltd	
RPS Making Complex Easy		
Elmwood House, 74 Boucher Road		
BELFAST, BT12 6RZ 028 9066 7914		

RPS Making Complex Easy	
Elmwood House, 74 Boucher Road	
BELFAST, BT12 6RZ 028 9066 7914	



Photomontage



Viewpoint location



Tripod location

Camera	NIKON D600	Easting	686835
Date	20:10:22 13.30	Northing	719811
View height	1.65 m AGL	Direction	260°
Field of View	60°	Distance	50 m

Title:	VP09
	R409 Motorway Bridge
	Phase 1 Montage - Year 1

Appendix	Drawn by:	PM
Projection: IRENET 95	Checked:	A McK
Data Source: RPS 2023	Job Ref:	NI 2615
Status: Issued	Date:	July 2023


Project:	Herbata Data Centre
	Jigginstown, Naas

Client:	Herbata Ltd
---------	-------------



Making
Complex
Easy

Elmwood House, 74 Boucher Road
BELFAST, BT12 6RZ | 028 9066 7914

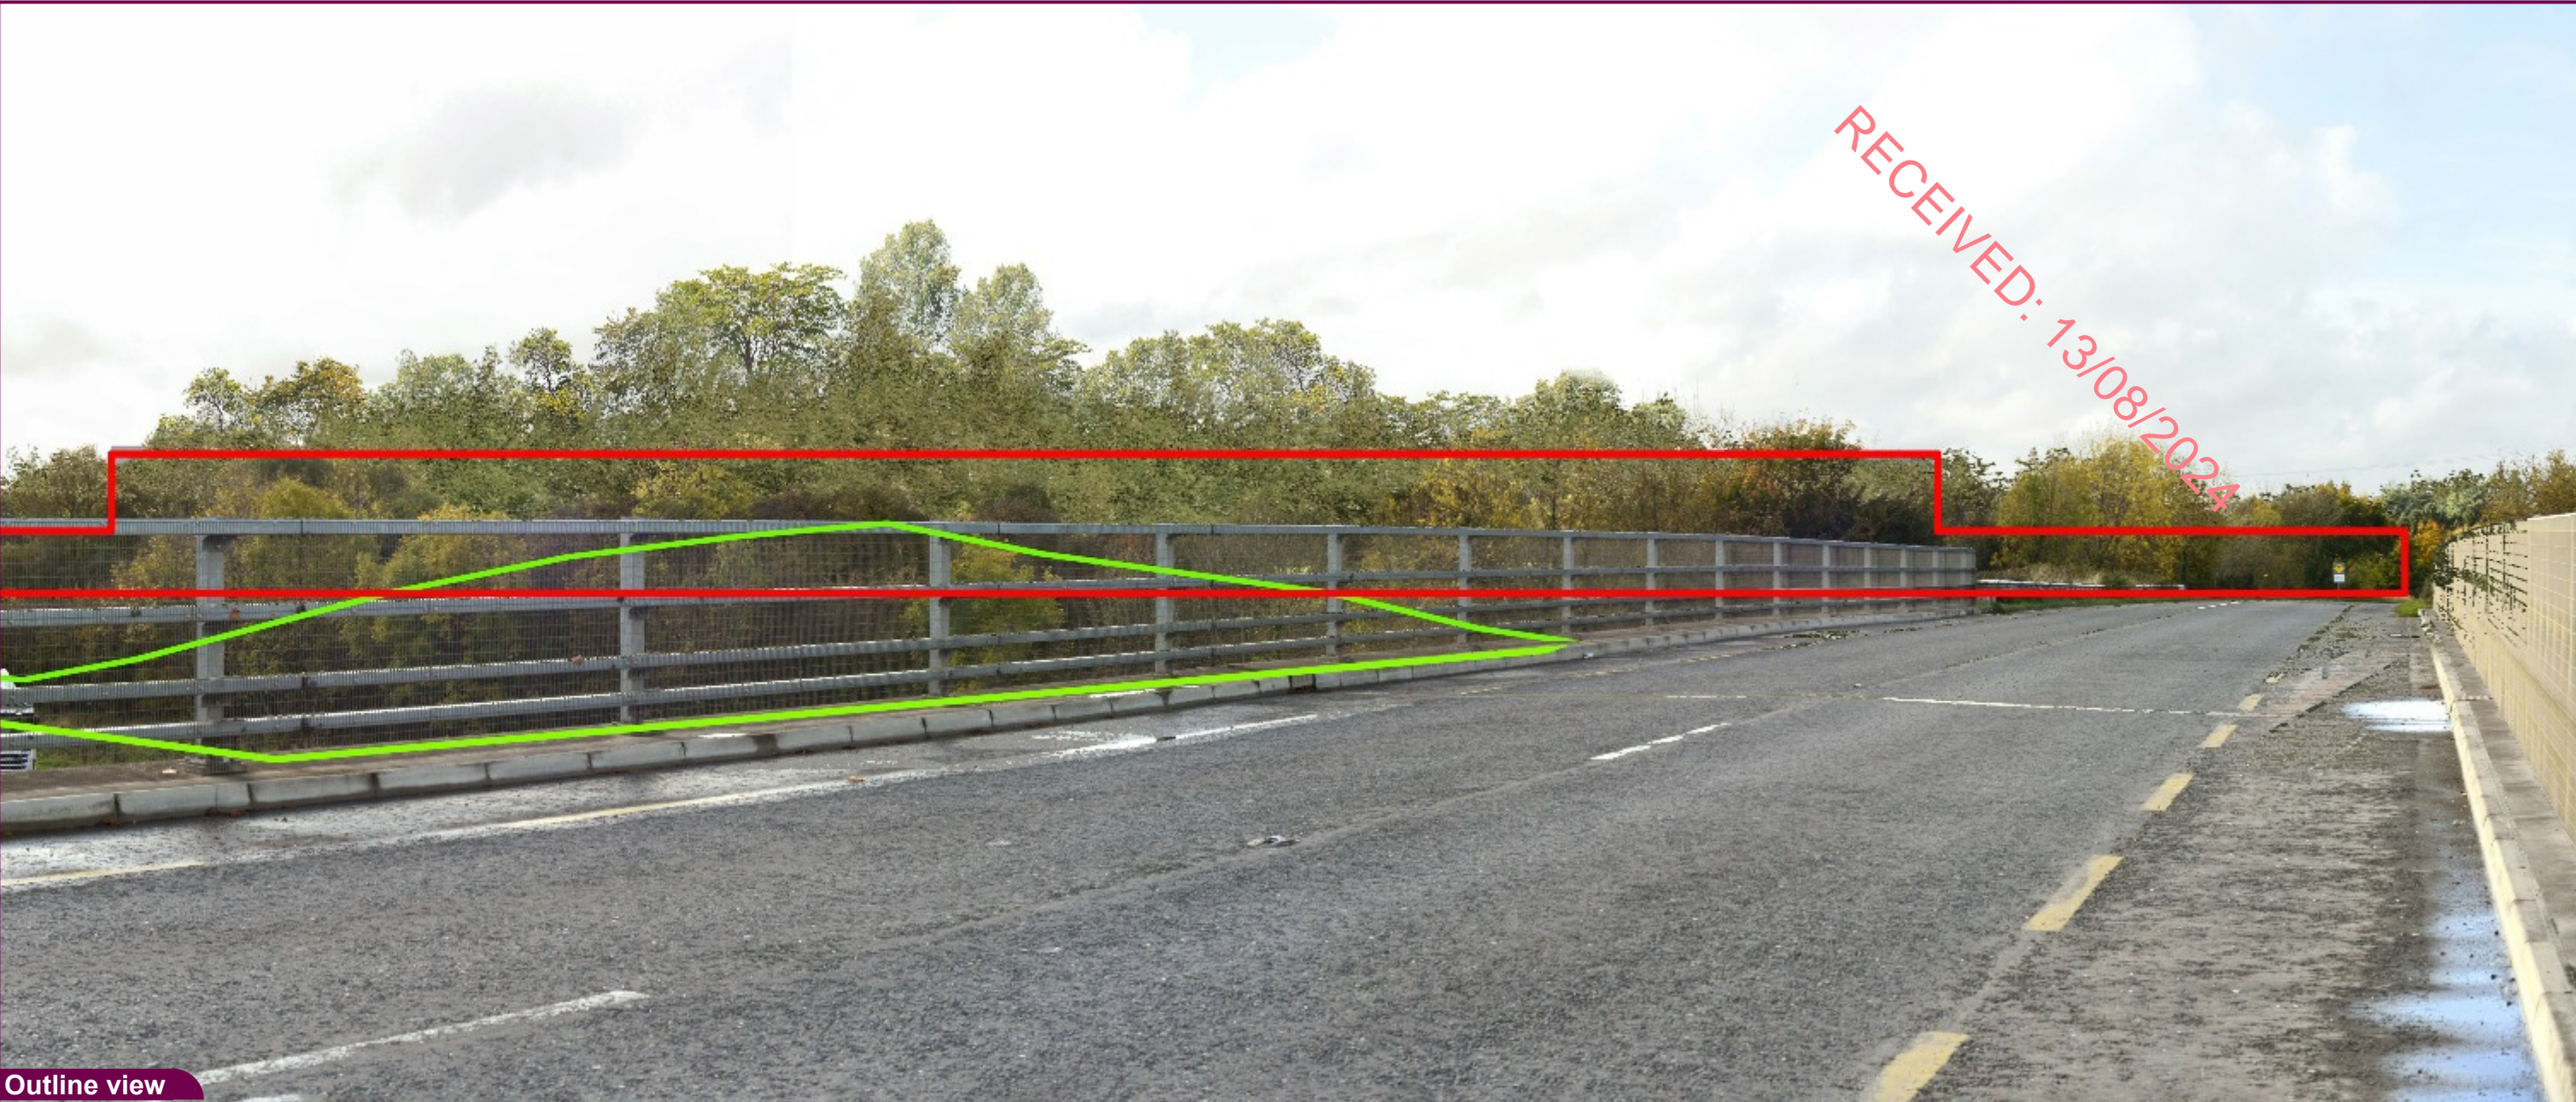

Outline view



Camera	NIKON D600	Easting	686835
Date	20:10:22 13.30	Northing	719811
View height	1.65 m AGL	Direction	260°
Field of View	60°	Distance	50 m

Title:	VP09 R409 Motorway Bridge Phases 1 - 3 Outline
--------	--

Appendix	Drawn by:	PM
Projection: IRENET 95	Checked:	A McK
Data Source: RPS 2023	Job Ref:	NI 2615
Status: Issued	Date:	July 2023

Project:	Herbata Data Centre Jigginstown, Naas
----------	--

Client:	Herbata Ltd
---------	-------------



Making
Complex
Easy

Elmwood House, 74 Boucher Road
BELFAST, BT12 6RZ | 028 9066 7914



Photomontage



Viewpoint location



Tripod location

Camera	NIKON D600	Easting	686835
Date	20:10:22 13.30	Northing	719811
View height	1.65 m AGL	Direction	260°
Field of View	60°	Distance	50 m

Title:	VP09
	R409 Motorway Bridge
	Phases 1-3 Montage - Year 10

Appendix	Drawn by:	PM
Projection: IRENET 95	Checked:	A McK
Data Source: RPS 2023	Job Ref:	NI 2615
Status: Issued	Date:	July 2023

Project:	Herbata Data Centre
	Jigginstown, Naas

Client:	Herbata Ltd
---------	-------------



Making
Complex
Easy

Elmwood House, 74 Boucher Road
BELFAST, BT12 6RZ | 028 9066 7914



Existing view



Viewpoint location



Tripod location

Camera	NIKON D600	Easting	686749
Date	20:10:22 13.35	Northing	720031
View height	1.65 m AGL	Direction	245°
Field of View	60°	Distance	210 m

Title:	VP10
	Osbertstown Business Park
	Existing View

Appendix	Drawn by:	PM
Projection: IRENET 95	Checked:	A McK
Data Source: RPS 2023	Job Ref:	NI 2615
Status: Issued	Date:	July 2023

Project:	Herbata Data Centre Jigginstown, Naas	

Client:

Herbata Ltd



Making
Complex
Easy

Elmwood House, 74 Boucher Road
BELFAST, BT12 6RZ | 028 9066 7914



Outline view



- Earthworks
- Buildings/structures

Camera	NIKON D600	Easting	686749
Date	20:10:22 13.35	Northing	720031
View height	1.65 m AGL	Direction	245°
Field of View	60°	Distance	210 m

Title:	VP10
	Osbertstown Business Park
	Phase 1 Outline

Appendix	Drawn by:	PM
Projection: IRENET 95	Checked:	A McK
Data Source: RPS 2023	Job Ref:	NI 2615
Status: Issued	Date:	July 2023

Project:	Herbata Data Centre Jigginstown, Naas

Client:	Herbata Ltd



Making
Complex
Easy

Elmwood House, 74 Boucher Road
BELFAST, BT12 6RZ | 028 9066 7914



Photomontage



Viewpoint location



Tripod location

Camera	NIKON D600	Easting	686749
Date	20:10:22 13.35	Northing	720031
View height	1.65 m AGL	Direction	215°
Field of View	60°	Distance	210 m

Title:	VP10
	Osbertstown Business Park
	Phase 1 Montage - Year 1

Appendix	Drawn by:	PM
Projection: IRENET 95	Checked:	A McK
Data Source: RPS 2023	Job Ref:	NI 2615
Status: Issued	Date:	July 2023

Project:	Herbata Data Centre Jigginstown, Naas

Client:	Herbata Ltd



Making
Complex
Easy

Elmwood House, 74 Boucher Road
BELFAST, BT12 6RZ | 028 9066 7914



Outline view



- Earthworks
- Buildings/structures

Camera	NIKON D600	Easting	686749
Date	20:10:22 13.35	Northing	720031
View height	1.65 m AGL	Direction	215°
Field of View	60°	Distance	210 m

Title:		VP10
		Osbertstown Business Park
		Phases 1 - 3 Outline

Appendix	Drawn by:	PM
Projection: IRENET 95	Checked:	A McK
Data Source: RPS 2023	Job Ref:	NI 2615
Status: Issued	Date:	July 2023

Project:	Herbata Data Centre
	Jigginstown, Naas

Client:	Herbata Ltd
---------	-------------



Making
Complex
Easy

Elmwood House, 74 Boucher Road
BELFAST, BT12 6RZ | 028 9066 7914




Photomontage



Viewpoint location



Tripod location

Camera	NIKON D600	Easting	686749	Title: VP10 Osbertstown Business Park Phases 1-3 Montage - Year 10	Appendix	Drawn by:	PM	Project: Herbata Data Centre Jigginstown, Naas	Client: Herbata Ltd	 Making Complex Easy Elmwood House, 74 Boucher Road BELFAST, BT12 6RZ 028 9066 7914
Date	20:10:22 13.35	Northing	720031		Projection: IRENET 95	Checked:	A McK			
View height	1.65 m AGL	Direction	215°		Data Source: RPS 2023	Job Ref:	NI 2615			
Field of View	60°	Distance	210 m		Status: Issued	Date:	July 2023			



Existing view



Viewpoint location



Tripod location

Camera	NIKON D600	Easting	686714
Date	20:10:22 13.45	Northing	719843
View height	1.65 m AGL	Direction	250°
Field of View	60°	Distance	240 m

Title:	VP11 Oberston Entrance Road Existing View
--------	---

Appendix	Drawn by:	PM
Projection: IRENET 95	Checked:	A McK
Data Source: RPS 2023	Job Ref:	NI 2615
Status: Issued	Date:	July 2023


Project:	Herbata Data Centre Jigginstown, Naas
----------	--



Client:	Herbata Ltd
---------	-------------



Making
Complex
Easy

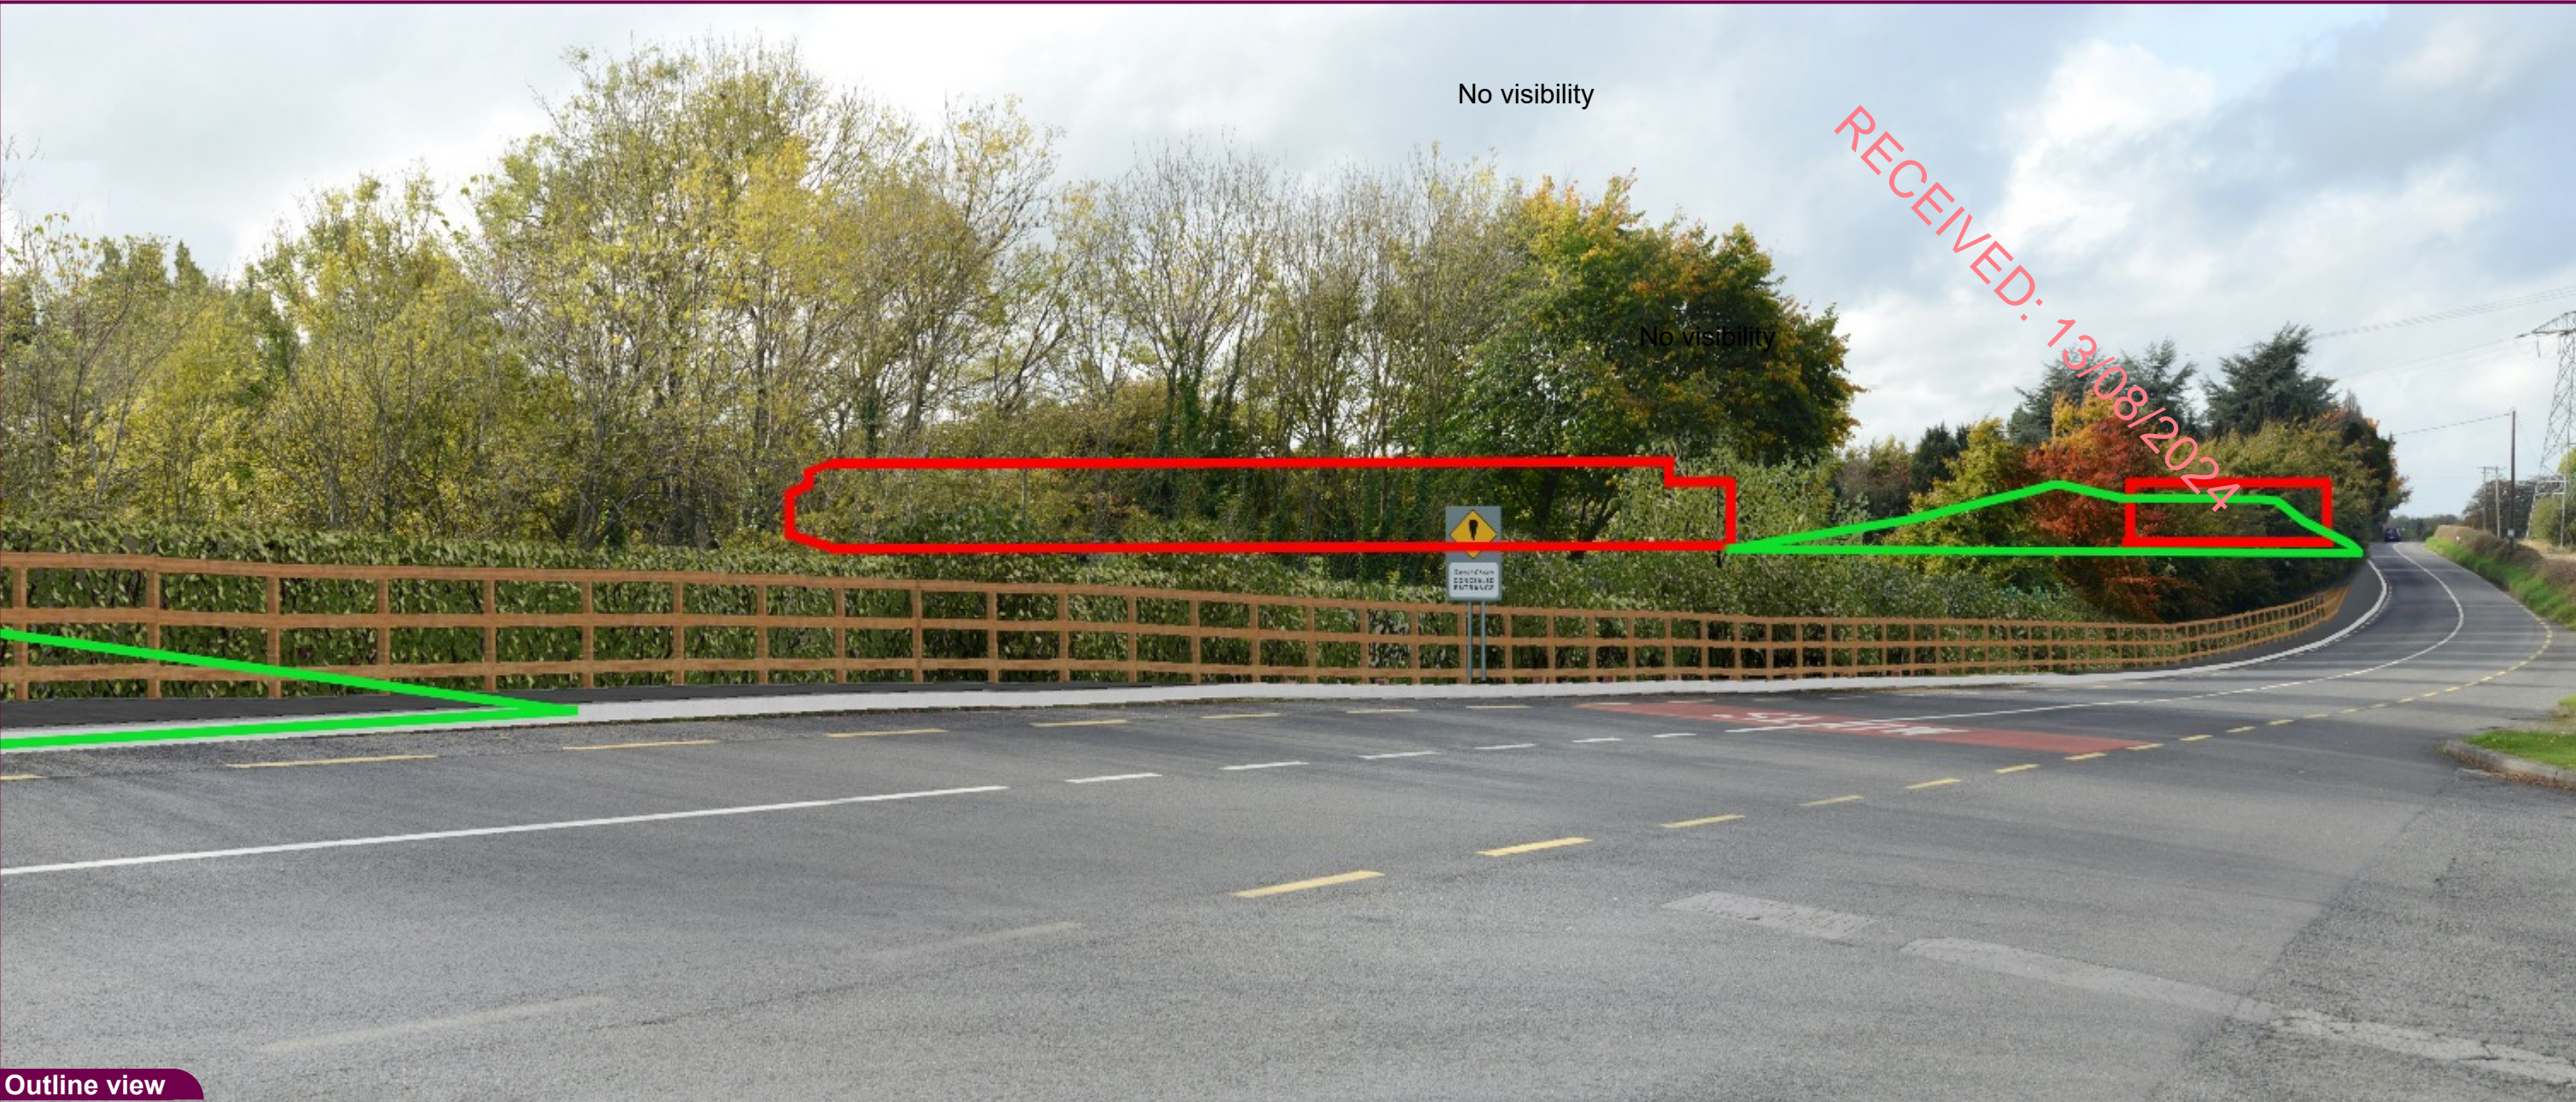Elmwood House, 74 Boucher Road
BELFAST, BT12 6RZ | 028 9066 7914



-  Earthworks
-  Buildings/structures

Camera	NIKON D600	Easting	686714
Date	20:10:22 13.45	Northing	719843
View height	1.65 m AGL	Direction	250°
Field of View	60°	Distance	240 m

Title:	VP11
	Oberston Entrance Road
	Phase 1 Outline

Appendix	Drawn by:	PM
Projection: IRENET 95	Checked:	A McK
Data Source: RPS 2023	Job Ref:	NI 2615
Status: Issued	Date:	July 2023

Project:	Herbata Data Centre Jigginstown, Naas

Client:	Herbata Ltd



Making
Complex
Easy

Elmwood House, 74 Boucher Road
BELFAST, BT12 6RZ | 028 9066 7914



Photomontage



Viewpoint location



Tripod location

Camera	NIKON D600	Easting	686714
Date	20:10:22 13.45	Northing	719843
View height	1.65 m AGL	Direction	250°
Field of View	60°	Distance	240 m

Title:	VP11 Oberston Entrance Road Phase 1 Montage - Year 1
--------	--

Appendix	Drawn by:	PM
Projection: IRENET 95	Checked:	A McK
Data Source: RPS 2023	Job Ref:	NI 2615
Status: Issued	Date:	July 2023


Project:	Herbata Data Centre Jigginstown, Naas
----------	--

Client:	Herbata Ltd
---------	-------------



Making
Complex
Easy


Elmwood House, 74 Boucher Road
BELFAST, BT12 6RZ | 028 9066 7914

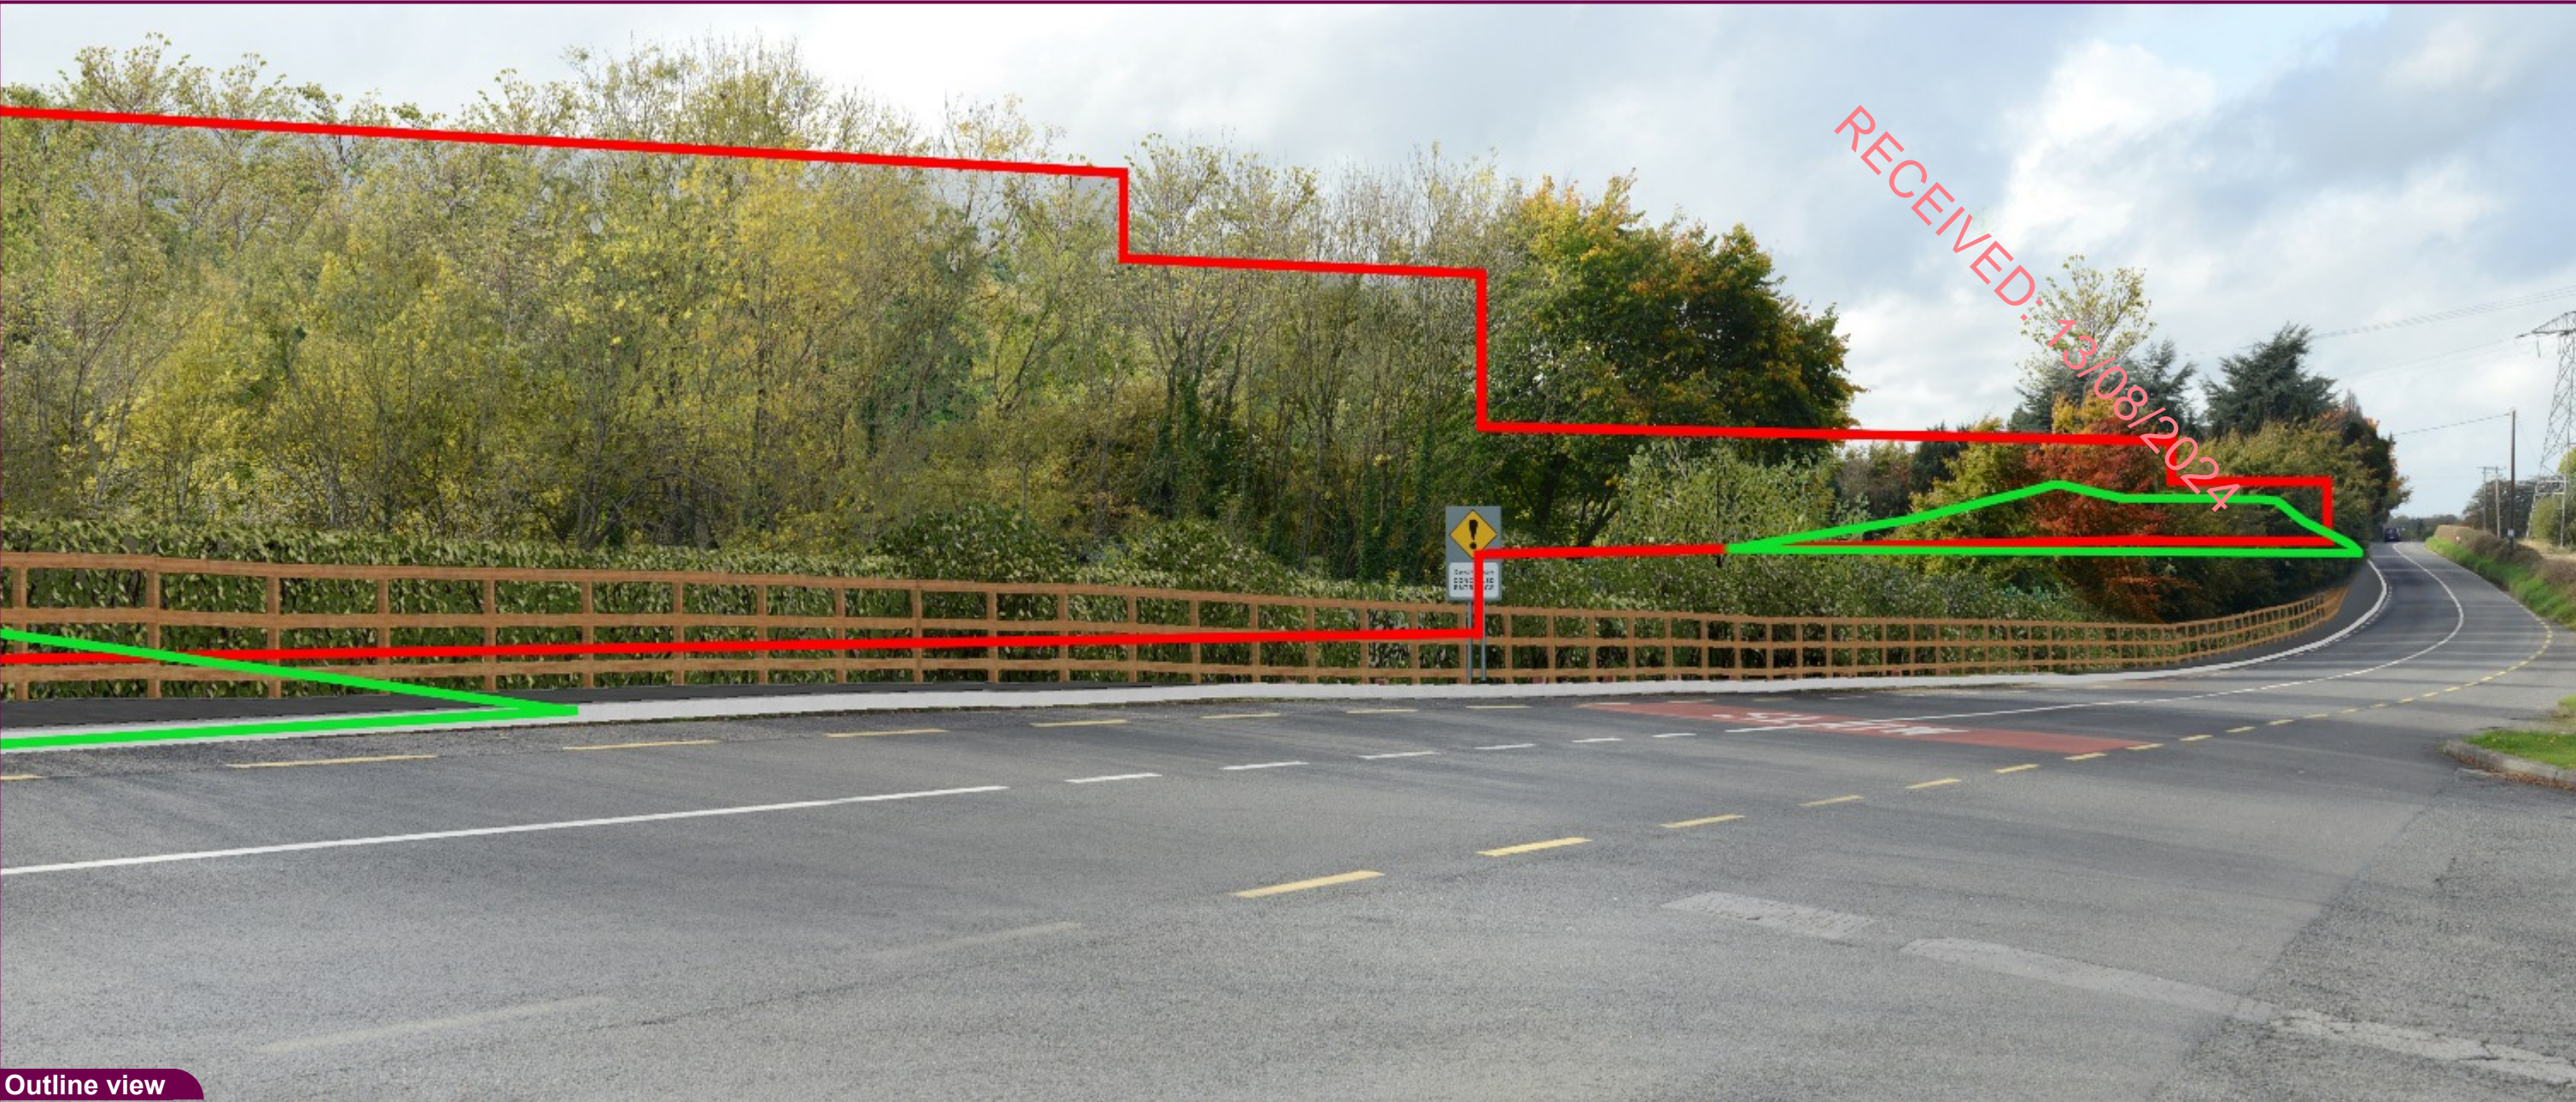

Outline view



- Earthworks
- Buildings/structures

Camera	NIKON D600	Easting	686714	Title: VP11 Oberston Entrance Road Phases 1 - 3 Outline	Appendix	Drawn by:	PM	Project: Herbata Data Centre Jigginstown, Naas	Client: Herbata Ltd	 Making Complex Easy Elmwood House, 74 Boucher Road BELFAST, BT12 6RZ 028 9066 7914
Date	20:10:22 13.45	Northing	719843		Projection: IRENET 95	Checked:	A McK			
View height	1.65 m AGL	Direction	250°		Data Source: RPS 2023	Job Ref:	NI 2615			
Field of View	60°	Distance	240 m		Status: Issued	Date:	July 2023			




Photomontage



Viewpoint location



Tripod location

Camera	NIKON D600	Easting	686714	Title: VP11 Oberston Entrance Road Phases 1-3 Montage - Year 10	Appendix	Drawn by:	PM	Project: Herbata Data Centre Jigginstown, Naas	Client: Herbata Ltd	 Making Complex Easy Elmwood House, 74 Boucher Road BELFAST, BT12 6RZ 028 9066 7914
Date	20:10:22 13.45	Northing	719843		Projection: IRENET 95	Checked:	A McK			
View height	1.65 m AGL	Direction	250°		Data Source: RPS 2023	Job Ref:	NI 2615			
Field of View	60°	Distance	240 m		Status: Issued	Date:	July 2023			