


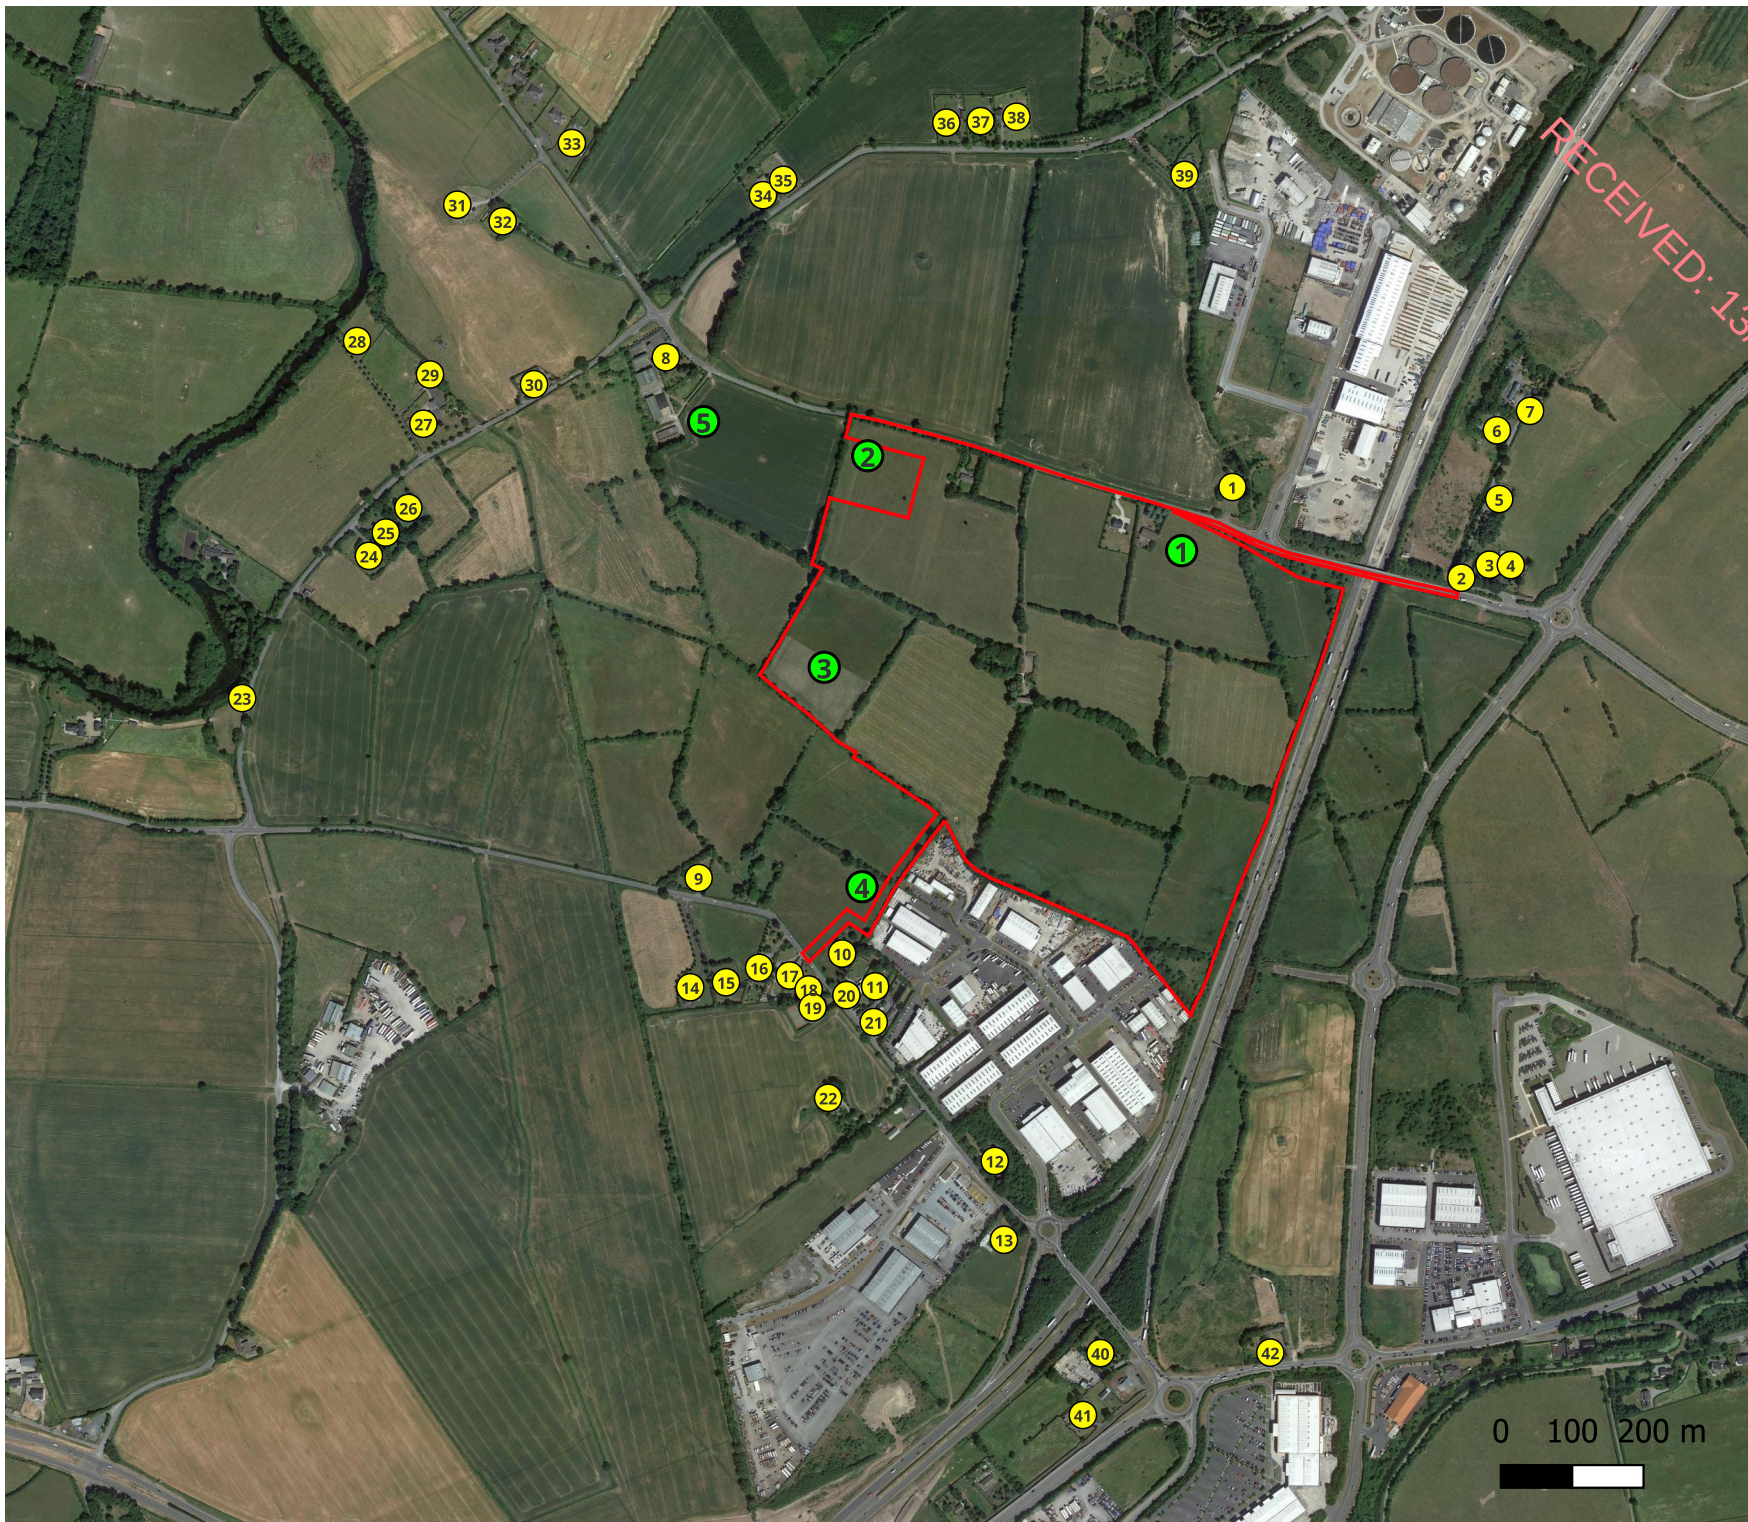

Legend

- Noise Monitoring Locations
- Noise Sensitive Receptors
- Site Boundary



rps Elmwood House T +44(0) 28 90 667914
74 Boucher Road F +44(0) 28 90 668286
Belfast W www.rpsgroup.com/ireland
BT12 6RZ E ireland@rpsgroup.com


Client: **HERBATA**
GREEN ENERGY DATA

Project: Herbata Data Centre, Naas

Title: Noise Monitoring Locations and Noise-Sensitive Receptors

Figure No. 9.1

Project No.	Date	Revision
NI2615	October 2023	D01

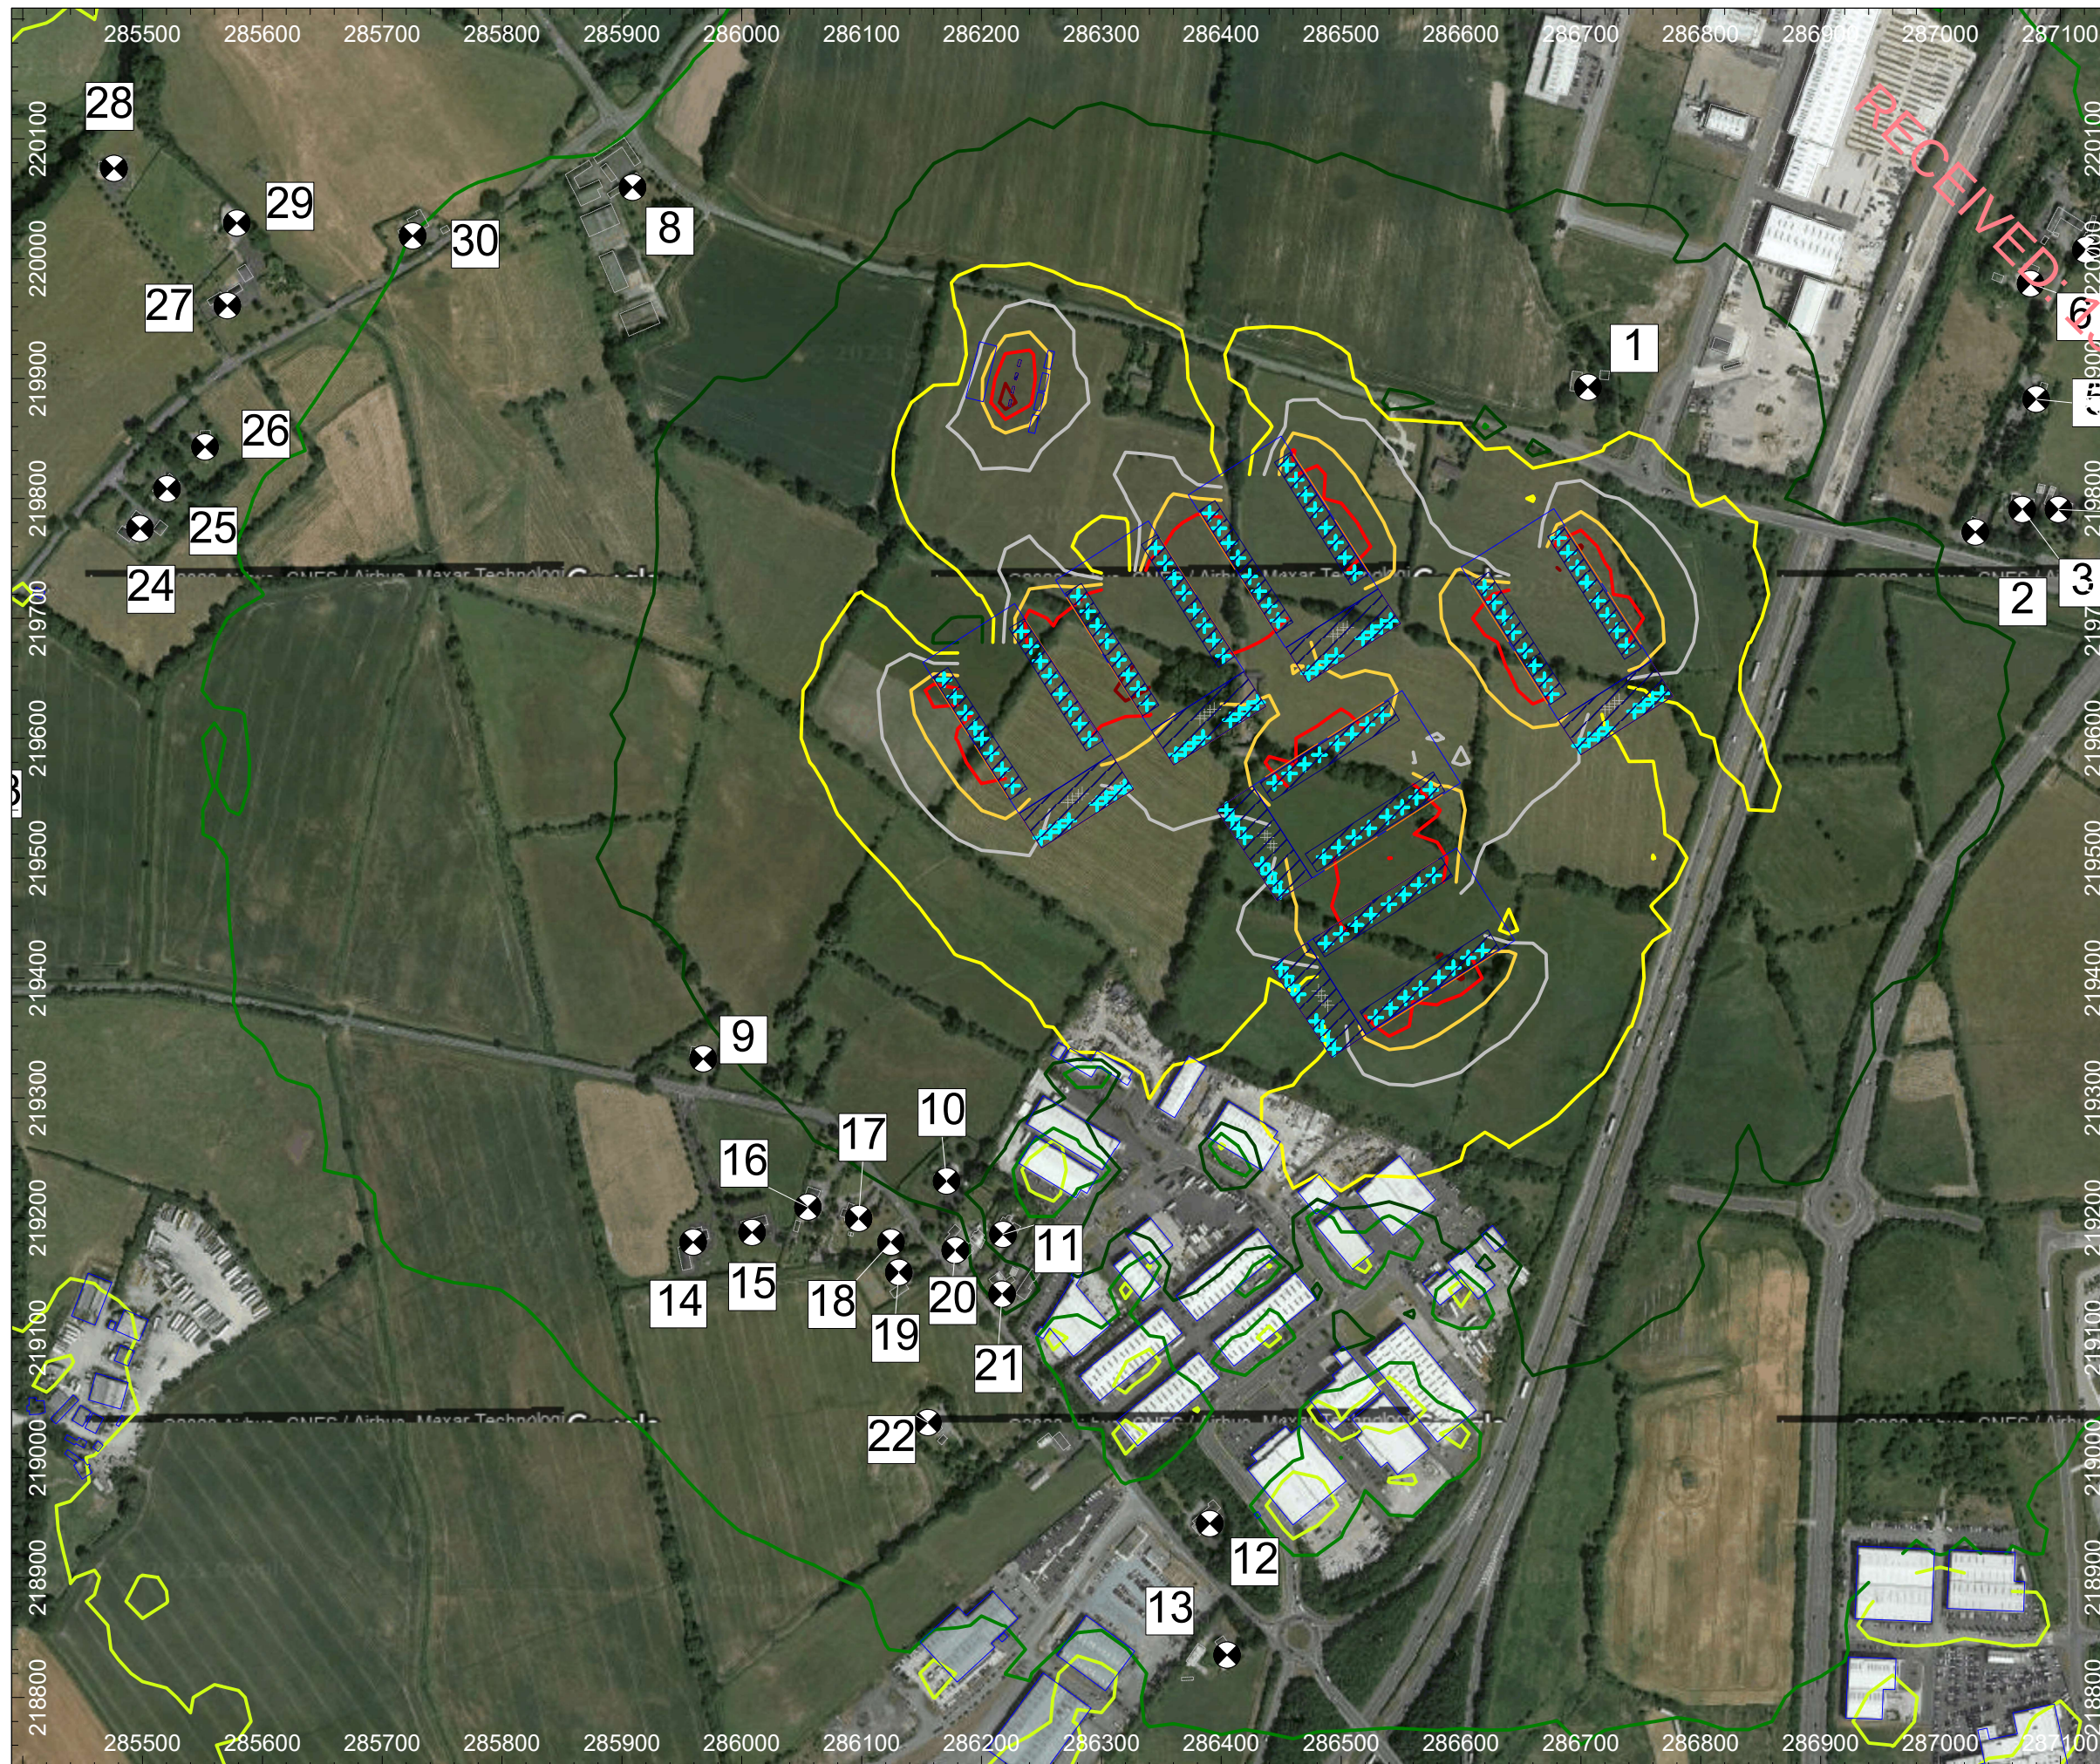

- + Point Source
- ▨ Area Source
- vert. Area Source
- Building
- ⊗ Receiver

	20 <= ... < 30
	30 <= ... < 35
	35 <= ... < 40
	40 <= ... < 45
	45 <= ... < 50
	50 <= ... < 55
	55 <= ... < 60
	60 <= ... < 65
	65 <= ... < 70
	70 <= ... < 75
	75 <= ... < 80
	80 <= ... < 85

rps Elmwood House T +44(0) 28 90 667914
74 Boucher Road F +44(0) 28 90 668286
Belfast W www.rpsgroup.com/ireland
BT12 6RZ E ireland@rpsgroup.com
A TETRA TECH COMPANY


Client: **HERBATA**
GREEN ENERGY DATA

Project: Naas Data Centre


Title: Worst-Case Daytime
Operational Noise Contour
Showing LAeq, T
1.5m Receptor Height
All DCs on
8no. Gas Turbines
0no. Gas Engines

Figure No. Figure 9.2

Project No.	Date	Revision
NI2615	October 2023	D01

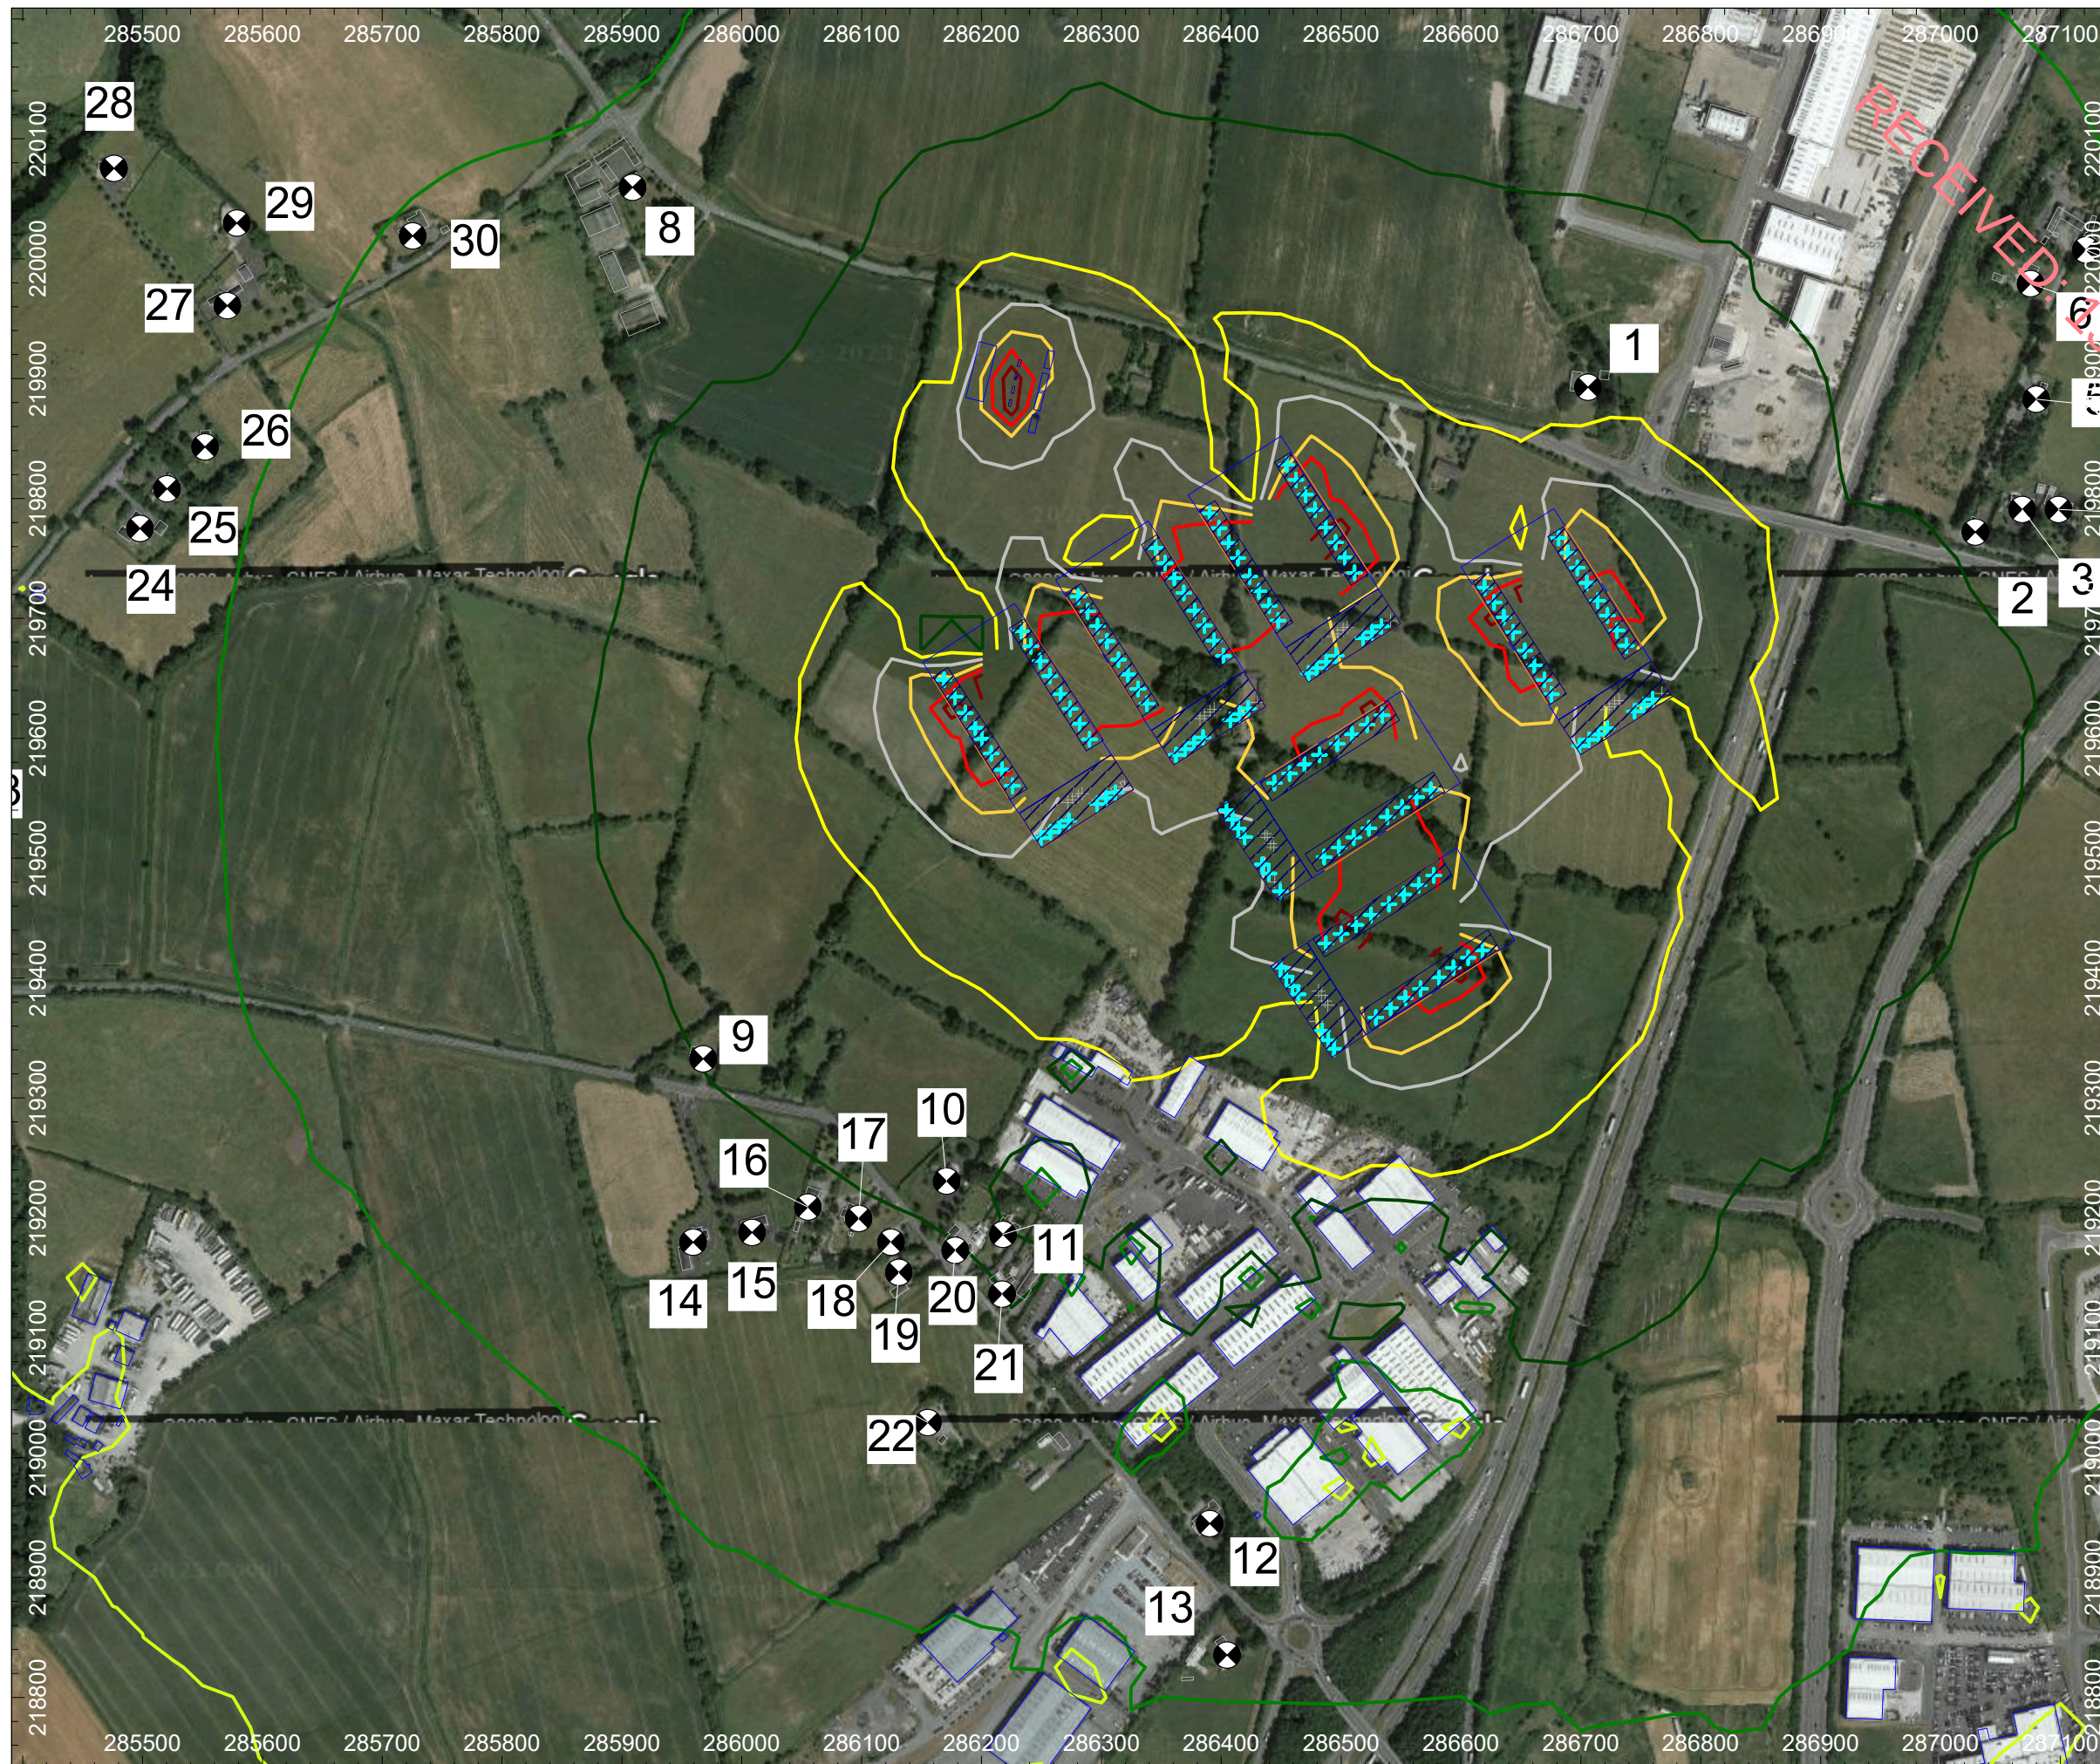

- + Point Source
- ▨ Area Source
- vert. Area Source
- Building
- ⊗ Receiver

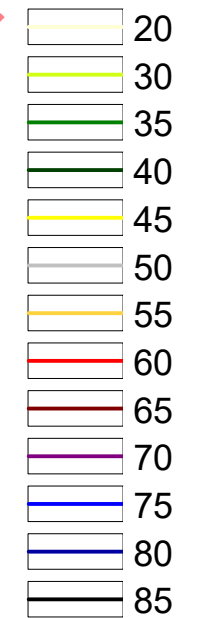

rps A TETRA TECH COMPANY
Elmwood House T +44(0) 28 90 667914
74 Boucher Road F +44(0) 28 90 668286
Belfast W www.rpsgroup.com/ireland
BT12 6RZ E ireland@rpsgroup.com

Client: **HERBATA**
GREEN ENERGY DATA

Project: **Naas Data Centre**

Title: Worst-Case Night-Time
Operational Noise Contour
Showing LAeq, T
4m Receptor Height
All DCs on
7no. Gas Turbines
0no. Gas Engines

Figure No. **Figure 9.3**

Project No.	Date	Revision
NI2615	October 2023	D01