
APPENDIX 11.1
PHOTOMONTAGES


RECEIVED: 23/06/2025

THIS PAGE IS INTENTIONALLY BLANK

RECEIVED: 23/06/2025




Existing view

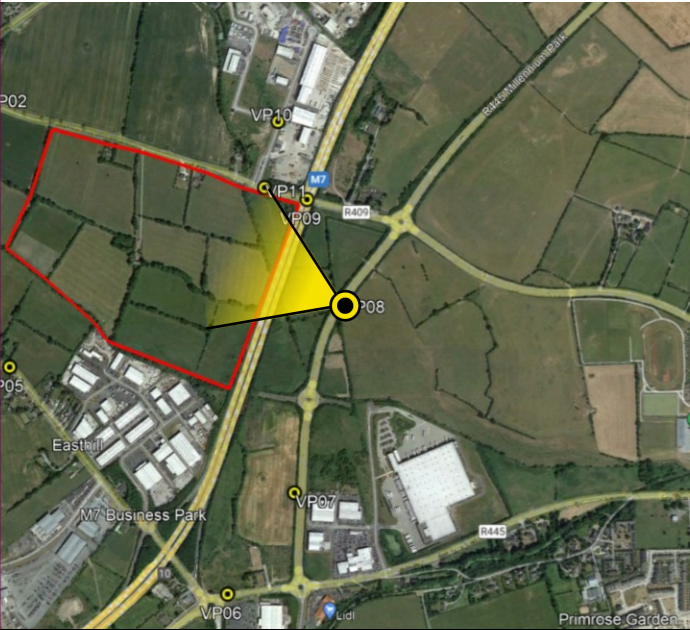


Viewpoint location




Tripod location

Camera	NIKON D600	Easting	686942	Title: VP08 Millenium Park Existing View	Appendix	Drawn by:	PM	Project: Herbata Data Centre Jigginstown, Naas	Client: Herbata Ltd	 A TETRA TECH COMPANY Elmwood House, 74 Boucher Road BELFAST, BT12 6RZ 028 9066 7914
Date	20:10:22 11.30	Northing	719518		Projection: IRENET 95	Checked:	A McK			
View height	1.65 m AGL	Direction	290°		Data Source: RPS 2023	Job Ref:	NI 2615			
Field of View	60°	Distance	225 m		Status: Issued	Date:	Feb 2025			

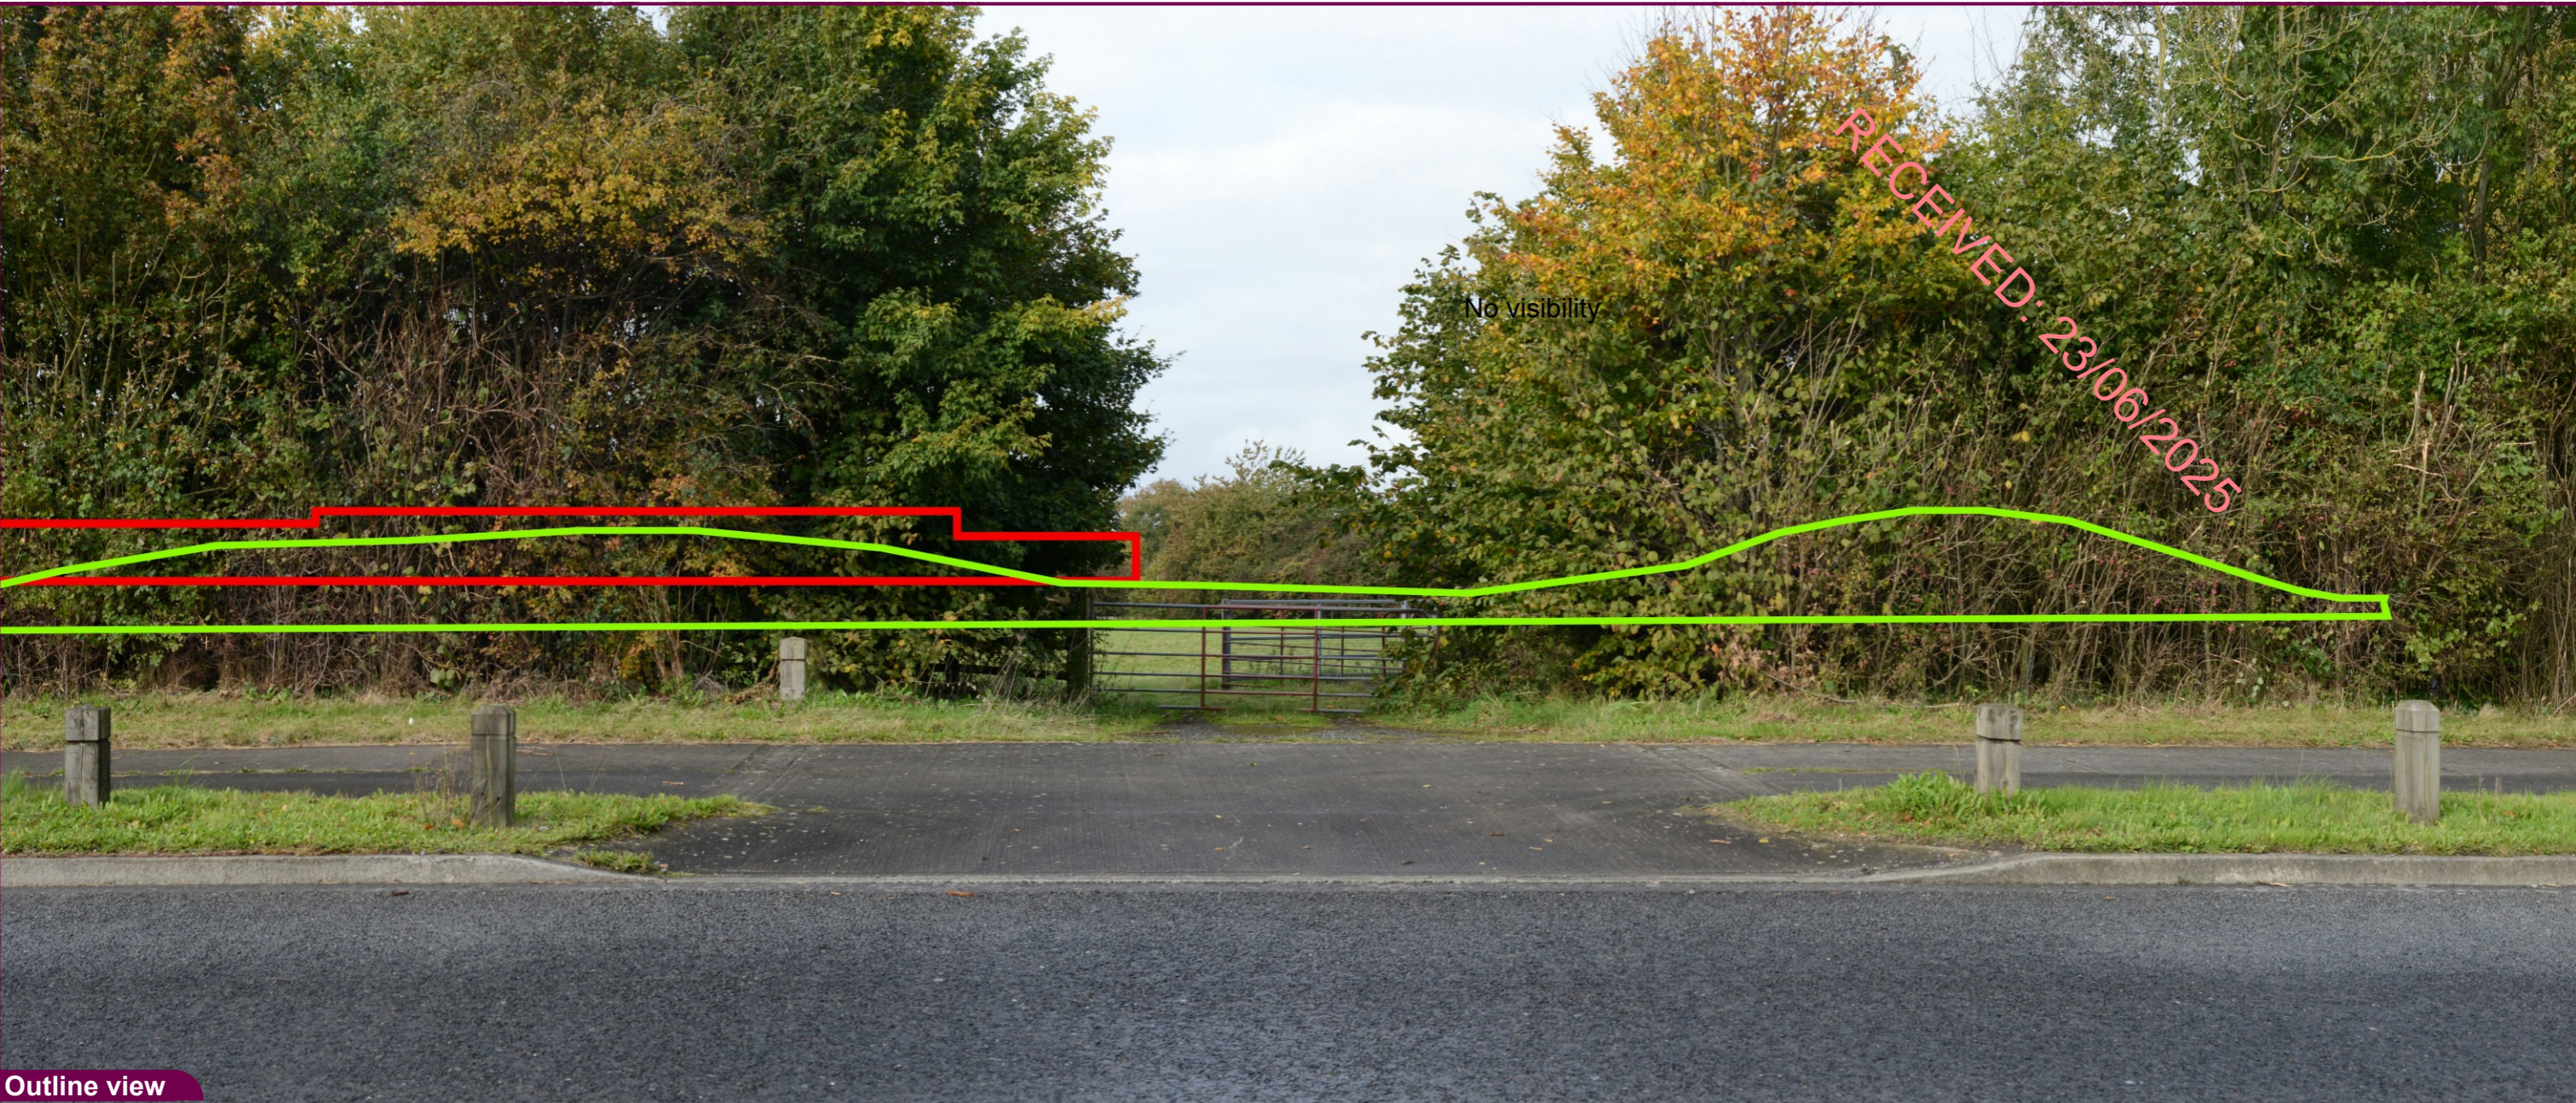

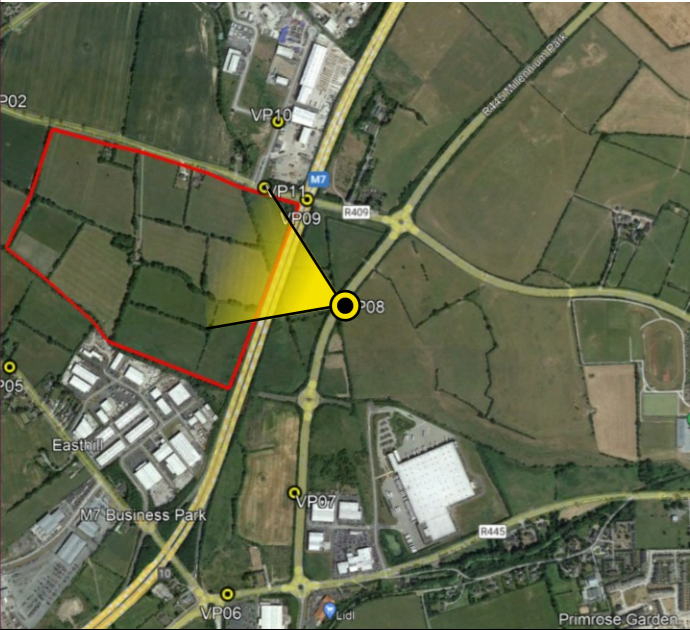

Outline view




Viewpoint location




Tripod location

-  Earthworks
-  Buildings/structures

Camera	NIKON D600	Easting	686942	Title: VP08 Millenium Park Phase 1 Outline	Appendix	Drawn by:	PM	Project: Herbata Data Centre Jigginstown, Naas	Client: Herbata Ltd	 A TETRA TECH COMPANY Elmwood House, 74 Boucher Road BELFAST, BT12 6RZ 028 9066 7914
Date	20:10:22 11.30	Northing	719518		Projection: IRENET 95	Checked:	A McK			
View height	1.65 m AGL	Direction	290°		Data Source: RPS 2023	Job Ref:	NI 2615			
Field of View	60°	Distance	225 m		Status: Issued	Date:	Feb 2025			




Photomontage

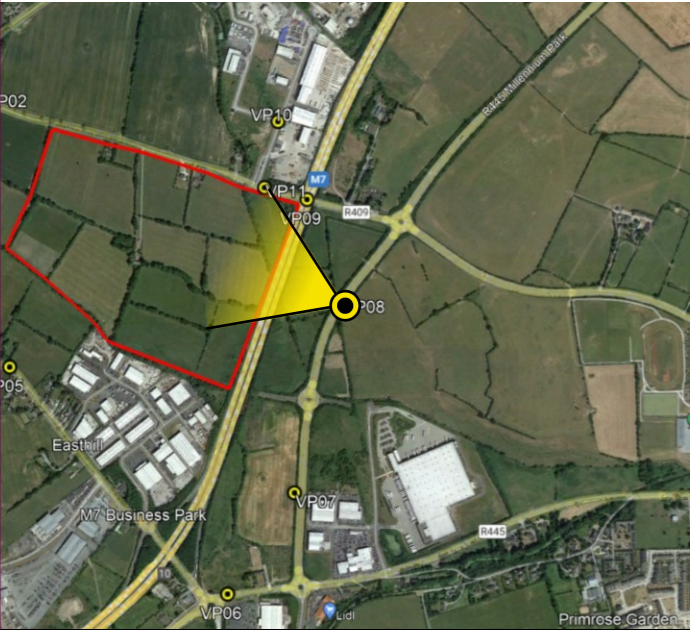

Viewpoint location




Tripod location

Camera	NIKON D600	Easting	686942	Title: VP08 Millenium Park Phase 1 Montage - Year 1	Appendix	Drawn by:	PM	Project: Herbata Data Centre Jigginstown, Naas	Client: Herbata Ltd	 A TETRA TECH COMPANY Elmwood House, 74 Boucher Road BELFAST, BT12 6RZ 028 9066 7914
Date	20:10:22 11.30	Northing	719518		Projection: IRENET 95	Checked:	A McK			
View height	1.65 m AGL	Direction	290°		Data Source: RPS 2023	Job Ref:	NI 2615			
Field of View	60°	Distance	225 m		Status: Issued	Date:	Feb 2025			




Outline view

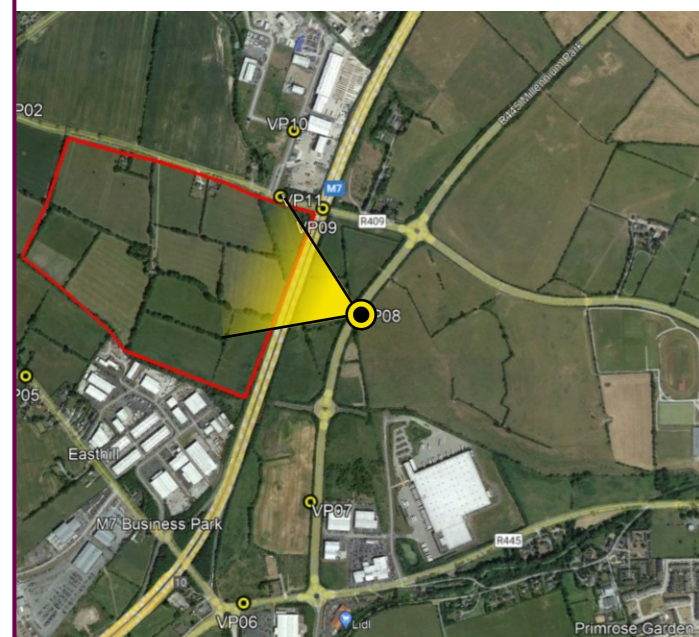


☐ Earthworks

☐ Buildings/structures

Camera	NIKON D600	Easting	686942	Title: VP08 Millenium Park Phases 1 - 3 Outline	Appendix	Drawn by:	PM	Project: Herbata Data Centre Jigginstown, Naas	Client: Herbata Ltd	 Making Complex Easy
Date	20:10:22 11:30	Northing	719518		Projection: IRENET 95	Checked:	A McK			
View height	1.65 m AGL	Direction	290°		Data Source: RPS 2023	Job Ref:	NI 2615			
Field of View	60°	Distance	225 m		Status: Issued	Date:	Feb 2025			




Photomontage

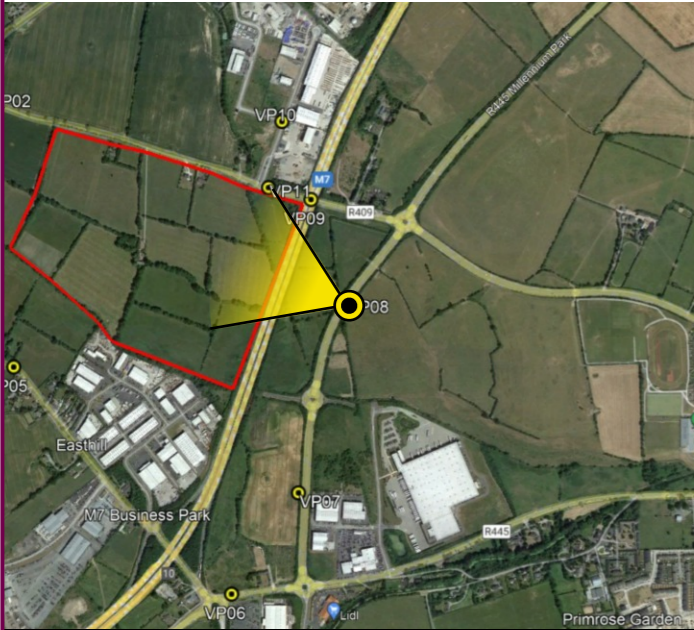

Viewpoint location




Tripod location

Camera	NIKON D600	Easting	686942	Title: VP08 Millenium Park Phases 1-3 Montage - Year 10	Appendix	Drawn by:	PM	Project: Herbata Data Centre Jigginstown, Naas	Client: Herbata Ltd	 A TETRA TECH COMPANY Elmwood House, 74 Boucher Road BELFAST, BT12 6RZ 028 9066 7914
Date	20:10:22 11.30	Northing	719518		Projection: IRENET 95	Checked:	A McK			
View height	1.65 m AGL	Direction	290°		Data Source: RPS 2023	Job Ref:	NI 2615			
Field of View	60°	Distance	225 m		Status: Issued	Date:	Feb 2025			




Existing view

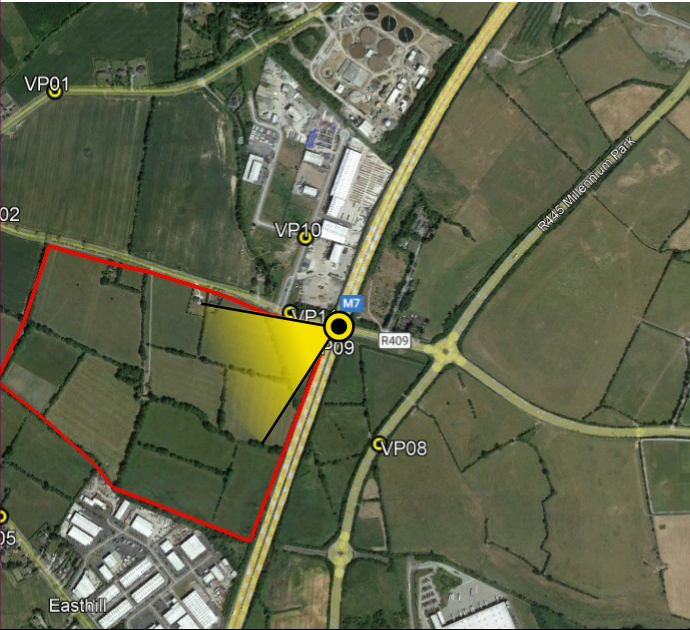

Viewpoint location




Tripod location

Camera	NIKON D600	Easting	686835	Title: VP09 R409 Motorway Bridge Existing View	Appendix	Drawn by:	PM	Project: Herbata Data Centre Jigginstown, Naas	Client: Herbata Ltd	 A TETRA TECH COMPANY Elmwood House, 74 Boucher Road BELFAST, BT12 6RZ 028 9066 7914
Date	20:10:22 13.30	Northing	719811		Projection: IRENET 95	Checked:	A McK			
View height	1.65 m AGL	Direction	260°		Data Source: RPS 2023	Job Ref:	NI 2615			
Field of View	60°	Distance	50 m		Status: Issued	Date:	Feb 2025			



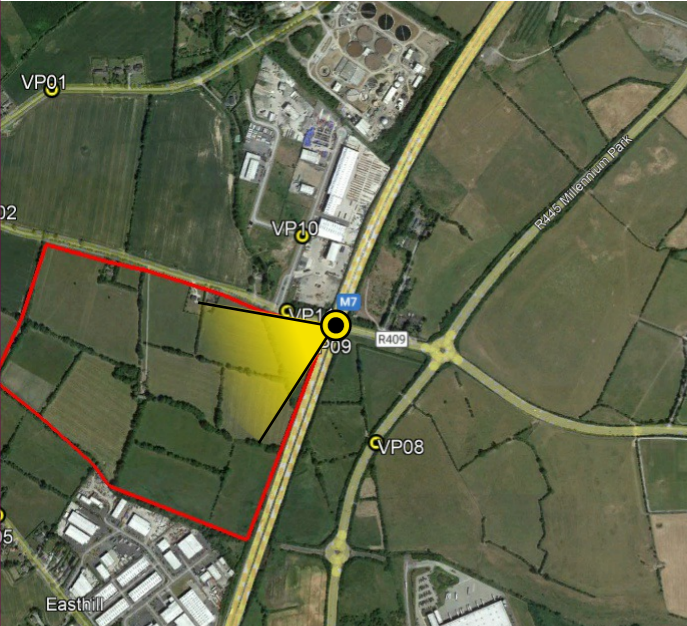

Outline view



Viewpoint location



Tripod location

-  Earthworks
-  Buildings/structures

Camera	NIKON D600	Easting	686835
Date	20:10:22 13.30	Northing	719811
View height	1.65 m AGL	Direction	260°
Field of View	60°	Distance	50 m

Title:	VP09
	R409 Motorway Bridge
	Phase 1 Outline

Appendix	Drawn by:	PM
Projection: IRENET 95	Checked:	A McK
Data Source: RPS 2023	Job Ref:	NI 2615
Status: Issued	Date:	Feb 2025

Project:	Herbata Data Centre
	Jigginstown, Naas

Client:	Herbata Ltd
---------	-------------




Making
Complex
Easy

Elmwood House, 74 Boucher Road
BELFAST, BT12 6RZ | 028 9066 7914



Photomontage

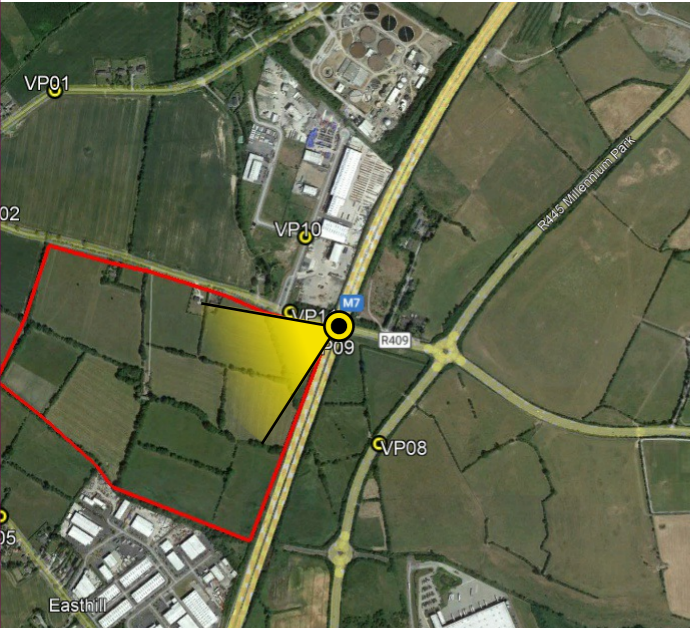

Viewpoint location



Tripod location

Camera	NIKON D600	Easting	686835
Date	20:10:22 13.30	Northing	719811
View height	1.65 m AGL	Direction	260°
Field of View	60°	Distance	50 m

Title:	VP09
	R409 Motorway Bridge
	Phase 1 Montage - Year 1

Appendix	Drawn by:	PM
Projection: IRENET 95	Checked:	A McK
Data Source: RPS 2023	Job Ref:	NI 2615
Status: Issued	Date:	Feb 2025

Project:	Herbata Data Centre
	Jigginstown, Naas

Client:	Herbata Ltd
---------	-------------



Making
Complex
Easy

Elmwood House, 74 Boucher Road
BELFAST, BT12 6RZ | 028 9066 7914



Outline view



Viewpoint location



Tripod location

- Earthworks
- Buildings/structures

Camera	NIKON D600	Easting	686835
Date	20:10:22 13.30	Northing	719811
View height	1.65 m AGL	Direction	260°
Field of View	60°	Distance	50 m

Title:		VP09
		R409 Motorway Bridge
		Phases 1 - 3 Outline

Appendix	Drawn by:	PM
Projection: IRENET 95	Checked:	A McK
Data Source: RPS 2023	Job Ref:	NI 2615
Status: Issued	Date:	Feb 2025

Project:	Herbata Data Centre
	Jigginstown, Naas

Client:	Herbata Ltd
---------	-------------



Making
Complex
Easy

A TETRA TECH COMPANY
Elmwood House, 74 Boucher Road
BELFAST, BT12 6RZ | 028 9066 7914