

RECEIVED: 25/03/2025


Appendix H

Noise Modelling

Appendix H Contents

- Noise 1A Fig 1 Existing
- Noise 1A Fig 2 Phase 1
- Noise 1A Fig 3 Phase 2
- Noise 1A Fig 3 Phase 3

RECEIVED: 25/03/2025

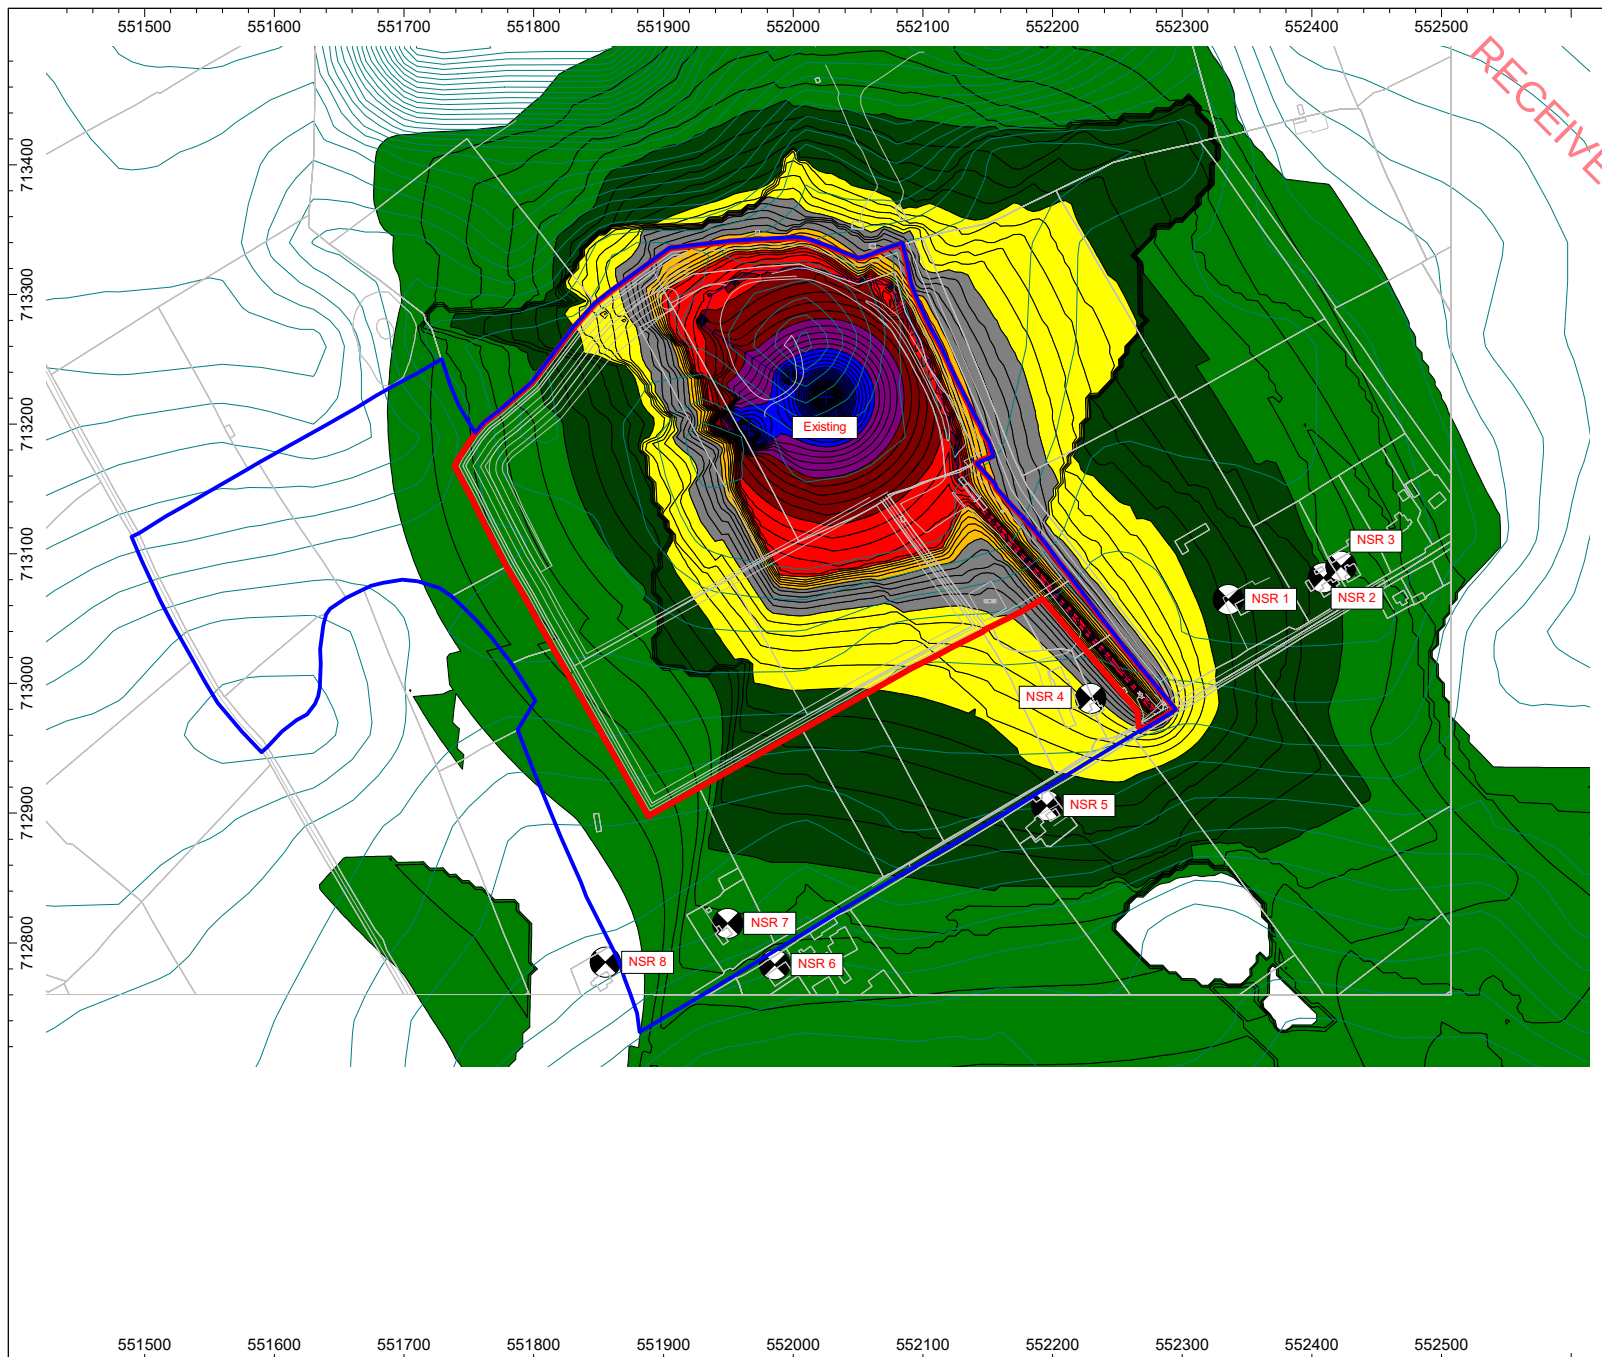

Client:
Quarryplan /
Kilchreest Quarry
Co. Galway.


Project:
EIA Noise Impact
Assessment.


Prepared by:
AONA Environmental
Consulting Ltd.
www.aonaenvironmental.ie

Project Number:
ENV-9243

Drawing Title / Scenario:
Predicted worst-case
1 hour operational noise
levels - Noise from the
the existing extraction,
crushing & screening an
associated haul roads a
in the Kilchreest Quarry site.

Drawing Number:
Noise Prediction Model
Figure 1

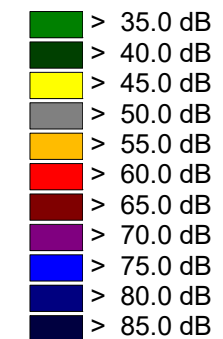

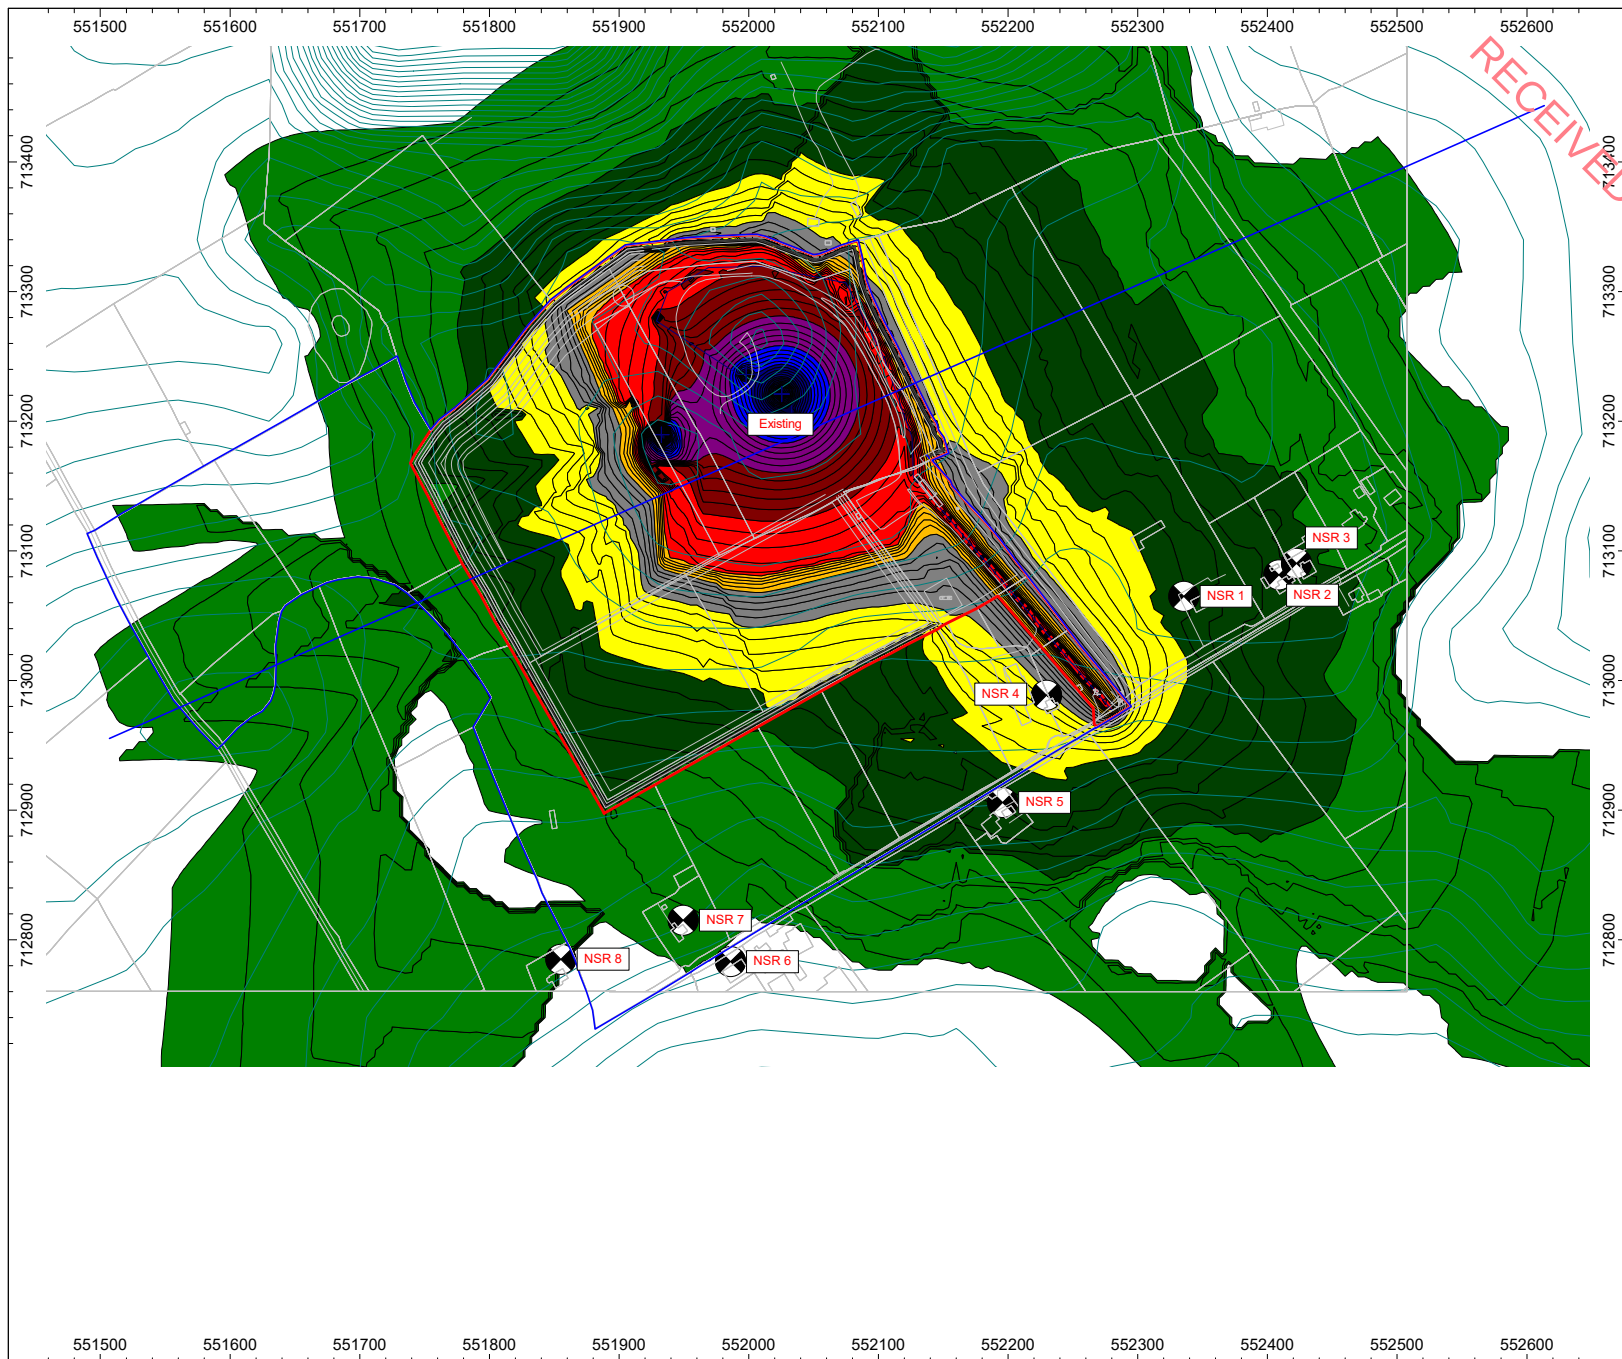

Client:
Quarryplan /
Kilchreest Quarry
Co. Galway.

Project:
EIA Noise Impact
Assessment.

Prepared by:
AONA Environmental
Consulting Ltd.
www.aonaenvironmental.ie

Project Number:
ENV-9243

Drawing Title / Scenario:
Predicted worst-case
1 hour operational noise
levels - Noise from the
the Phase 1 extraction,
crushing & screening an
associated haul roads a
in the Kilchreest Quarry site.

Drawing Number:
Noise Prediction Model
Figure 2

