


All points are coordinated relative to Irish Transverse Mercator (ITM) derived from the Ordnance Survey's Virtual Reference System.

All elevations are relative to Malin Head derived from the same VRS network.

RECEIVED: 25/03/2025

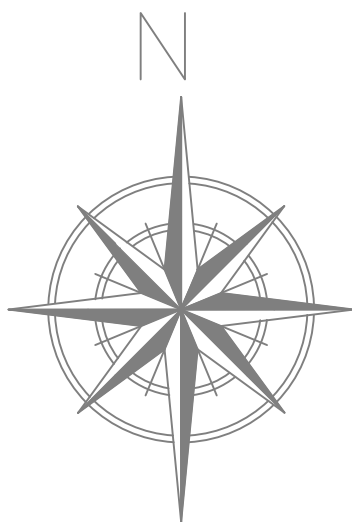






	Gateway
	Deciduous Tree
	Lamp Standard
	Sewer Manhole
	Gully and details
	Fence
	Elbow Cover
	Armstrong Joint
	Stop Valves
	Spot heights
	Building Details
	Floor Level
	ES&E/Elcom Pole/Cable
	Embankment
	Drain of Bank
	High Top
	Wall and Pier Details
	Tree Area
	Hedge/line
	Ditch/line
	Flower Bed
	Water Meter

		Ballyduff Road Twomileborris Thurles County Tipperary Land & Engineering Surveyors 087 2617509 0504 44865 Info@ErkinaSurveys.ie	Drawn By: OD	Date 14/10/2024	Scale 1:250 (A0)
Aerial Topo of Killchrist Quarry at Killchrist Co. Galway Client: Collins Boyd			Drawing No. 240287_01		
			Rev.0		

All points are coordinated relative to Irish Transverse Mercator (ITM) derived from the Ordnance Survey's Virtual Reference System.

All elevations are relative to Malin Head derived from the same VRS network.

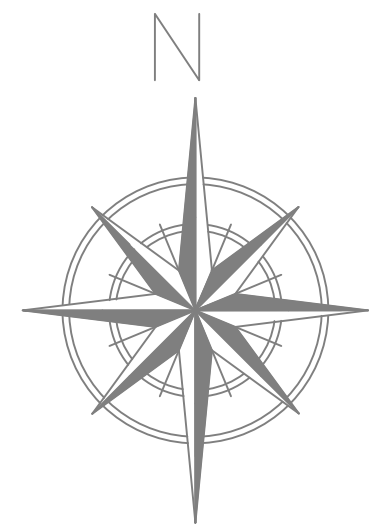

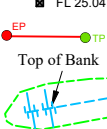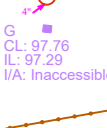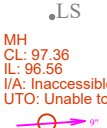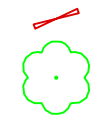

Gateway

Deciduous Tree

Down to Site

Lamp Standard

Sewer Manhole
with Pipe Details

Gully and details

Fence

Eircom Cover

Armstrong Joint

Stop Valve

Spotlights

Building Details

Floor Level

ESB/Eircom Pole/Cable

Embankment

Wall and Pier Details

Tree Area

Hedge/line

Ditch/line


Flower Bed

Water Meter

Section-04

RECEIVED: 25/03/2025

Section-05

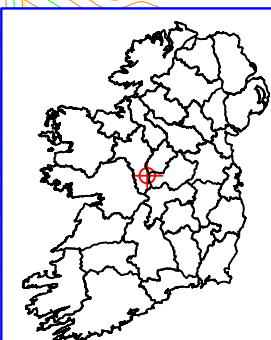

ERKINA
Land & Engineering Surveyors
Info@ErkinaSurveys.ie



Ballyduff Road
Twonilleborris
County Tipperary
087 2617509
0504 44865

Drawn By: OD	Date 14/10/2024	Scale 1:250 (A0)
Aerial Topo of Killchrist Quarry at Killchrist Co. Galway Client: Collins Boyd		
Drawing No. 240287_02	Rev.0	


All points are coordinated relative to Irish Transverse Mercator (ITM) derived from the Ordnance Survey's Virtual Reference System.

All elevations are relative to Malin Head derived from the same VRS network.

RECEIVED: 25/03/2025

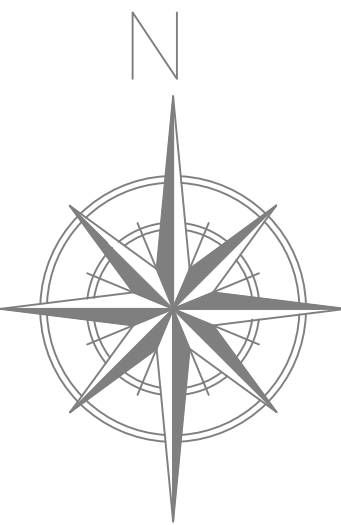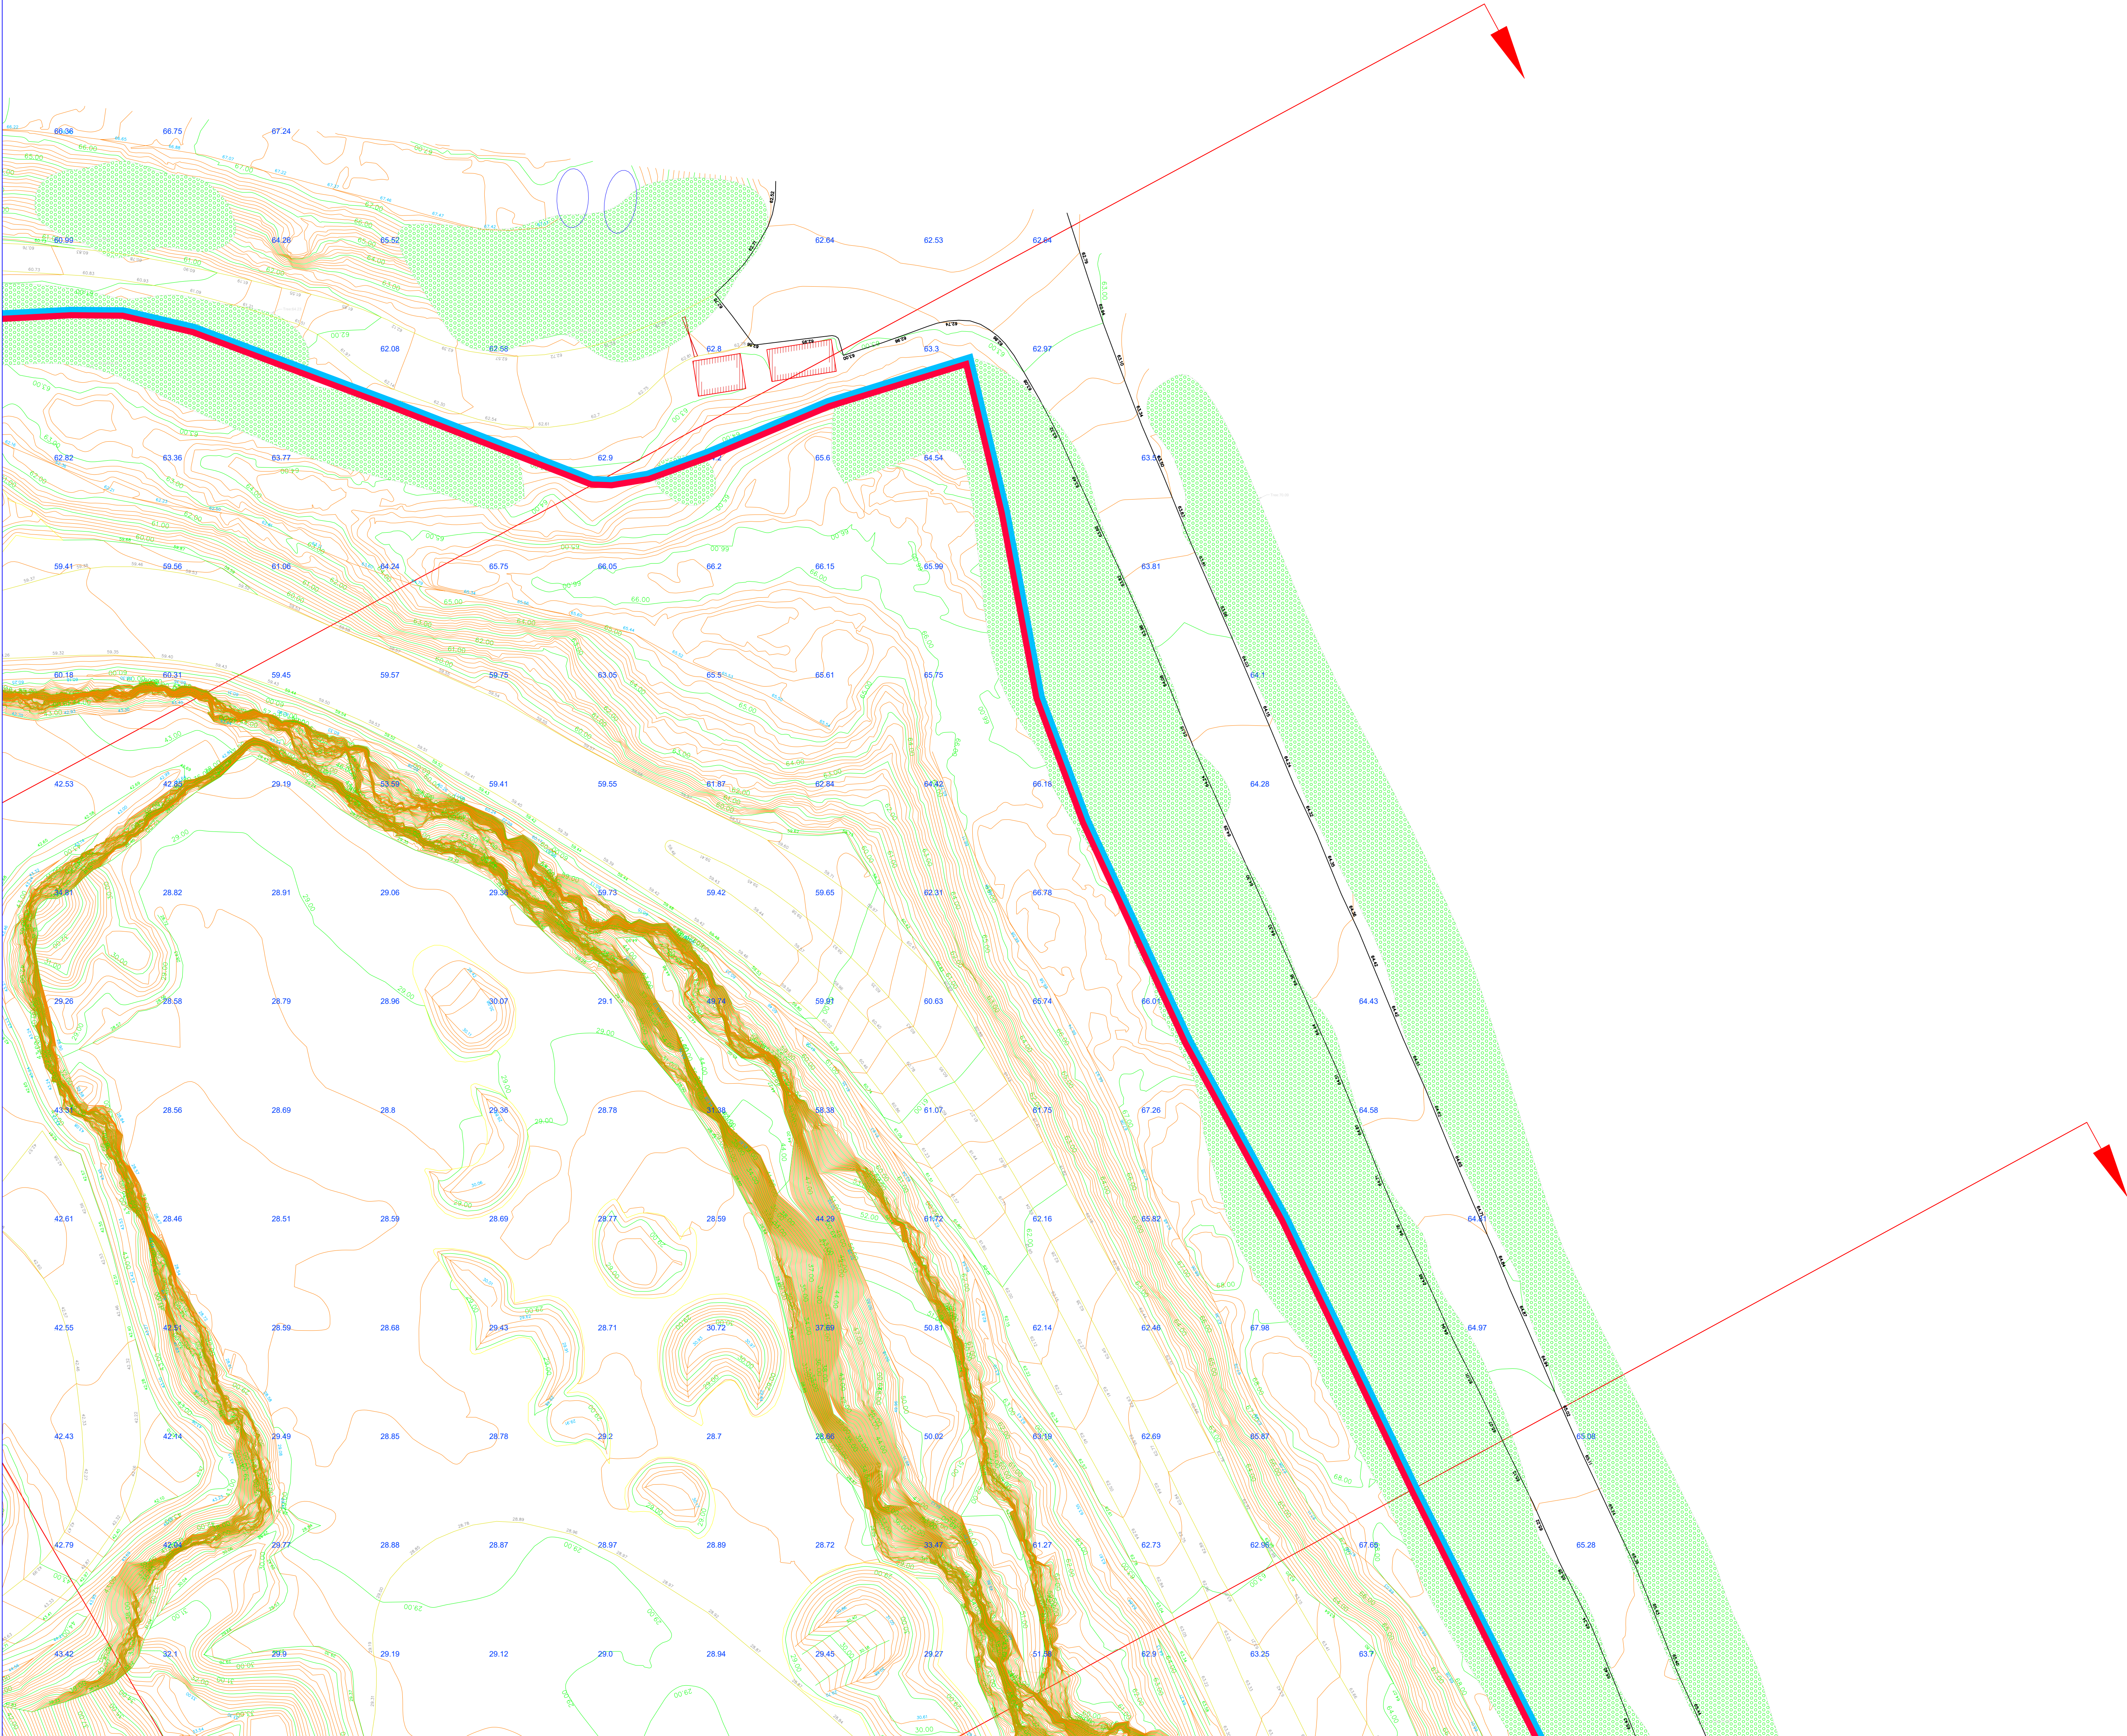


	Colonnade
	Obstruction Tree
	Drawn to Size
	Lamp Standard
	Sewer Manhole
	with Pipe Details
	Gully and details
	Building Details
	Fence
	Electric Cover
	Armstrong Joint
	Stop Valves
	Spotlights
	Water Meter

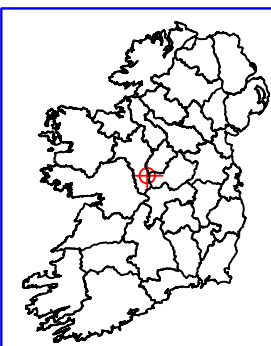

ERKINA
Land & Engineering Surveyors
Info@ErkinaSurveys.ie

Ballyduff Road
Twmileborris
County Tipperary
087 2617509
0504 44865

Drawn By: OD	Date 14/10/2024	Scale 1:250 (A0)
AerialTopo of Killchrist Quarry at Killchrist Co. Galway Client: Collins Boyd		
Drawing No. 240287_03	Rev.0	

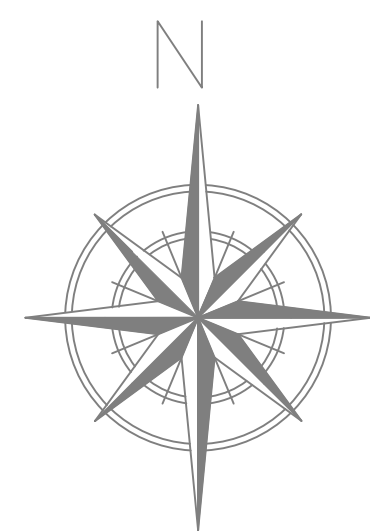


	Gateway Deciduous Tree
	Lamp Standard
	Sewer Manhole with Pipe Details
	Gully and details
	Fence
	Encom Cover
	Armstrong Joint
	Stop Valves
	Spotlights
	Building Details
	Floor Level
	ESB/Encom Pole/Cable
	Embankment
	Wall and Pier Details
	Tree Area
	Hedge/line
	Dish/line
	Flower Bed
	Water Meter



All points are coordinated relative to Irish Transverse Mercator (ITM) derived from the Ordnance Survey's Virtual Reference System.


All elevations are relative to Malin Head derived from the same VRS network.

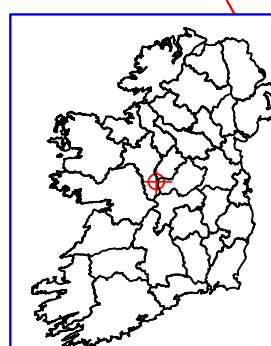

Erkina
Land & Engineering Surveyors
Info@ErkinaSurveys.ie


Ballyduff Road
Twomileborris
Thurles
County Tipperary
087 2617509
0504 44865

Drawn By: OD	Date 14/10/2024	Scale 1:250 (A0)
AerialTopo of Killchrist Quarry at Killchrist Co. Galway Client: Collins Boyd		
Drawing No. 240287_04		Rev.0

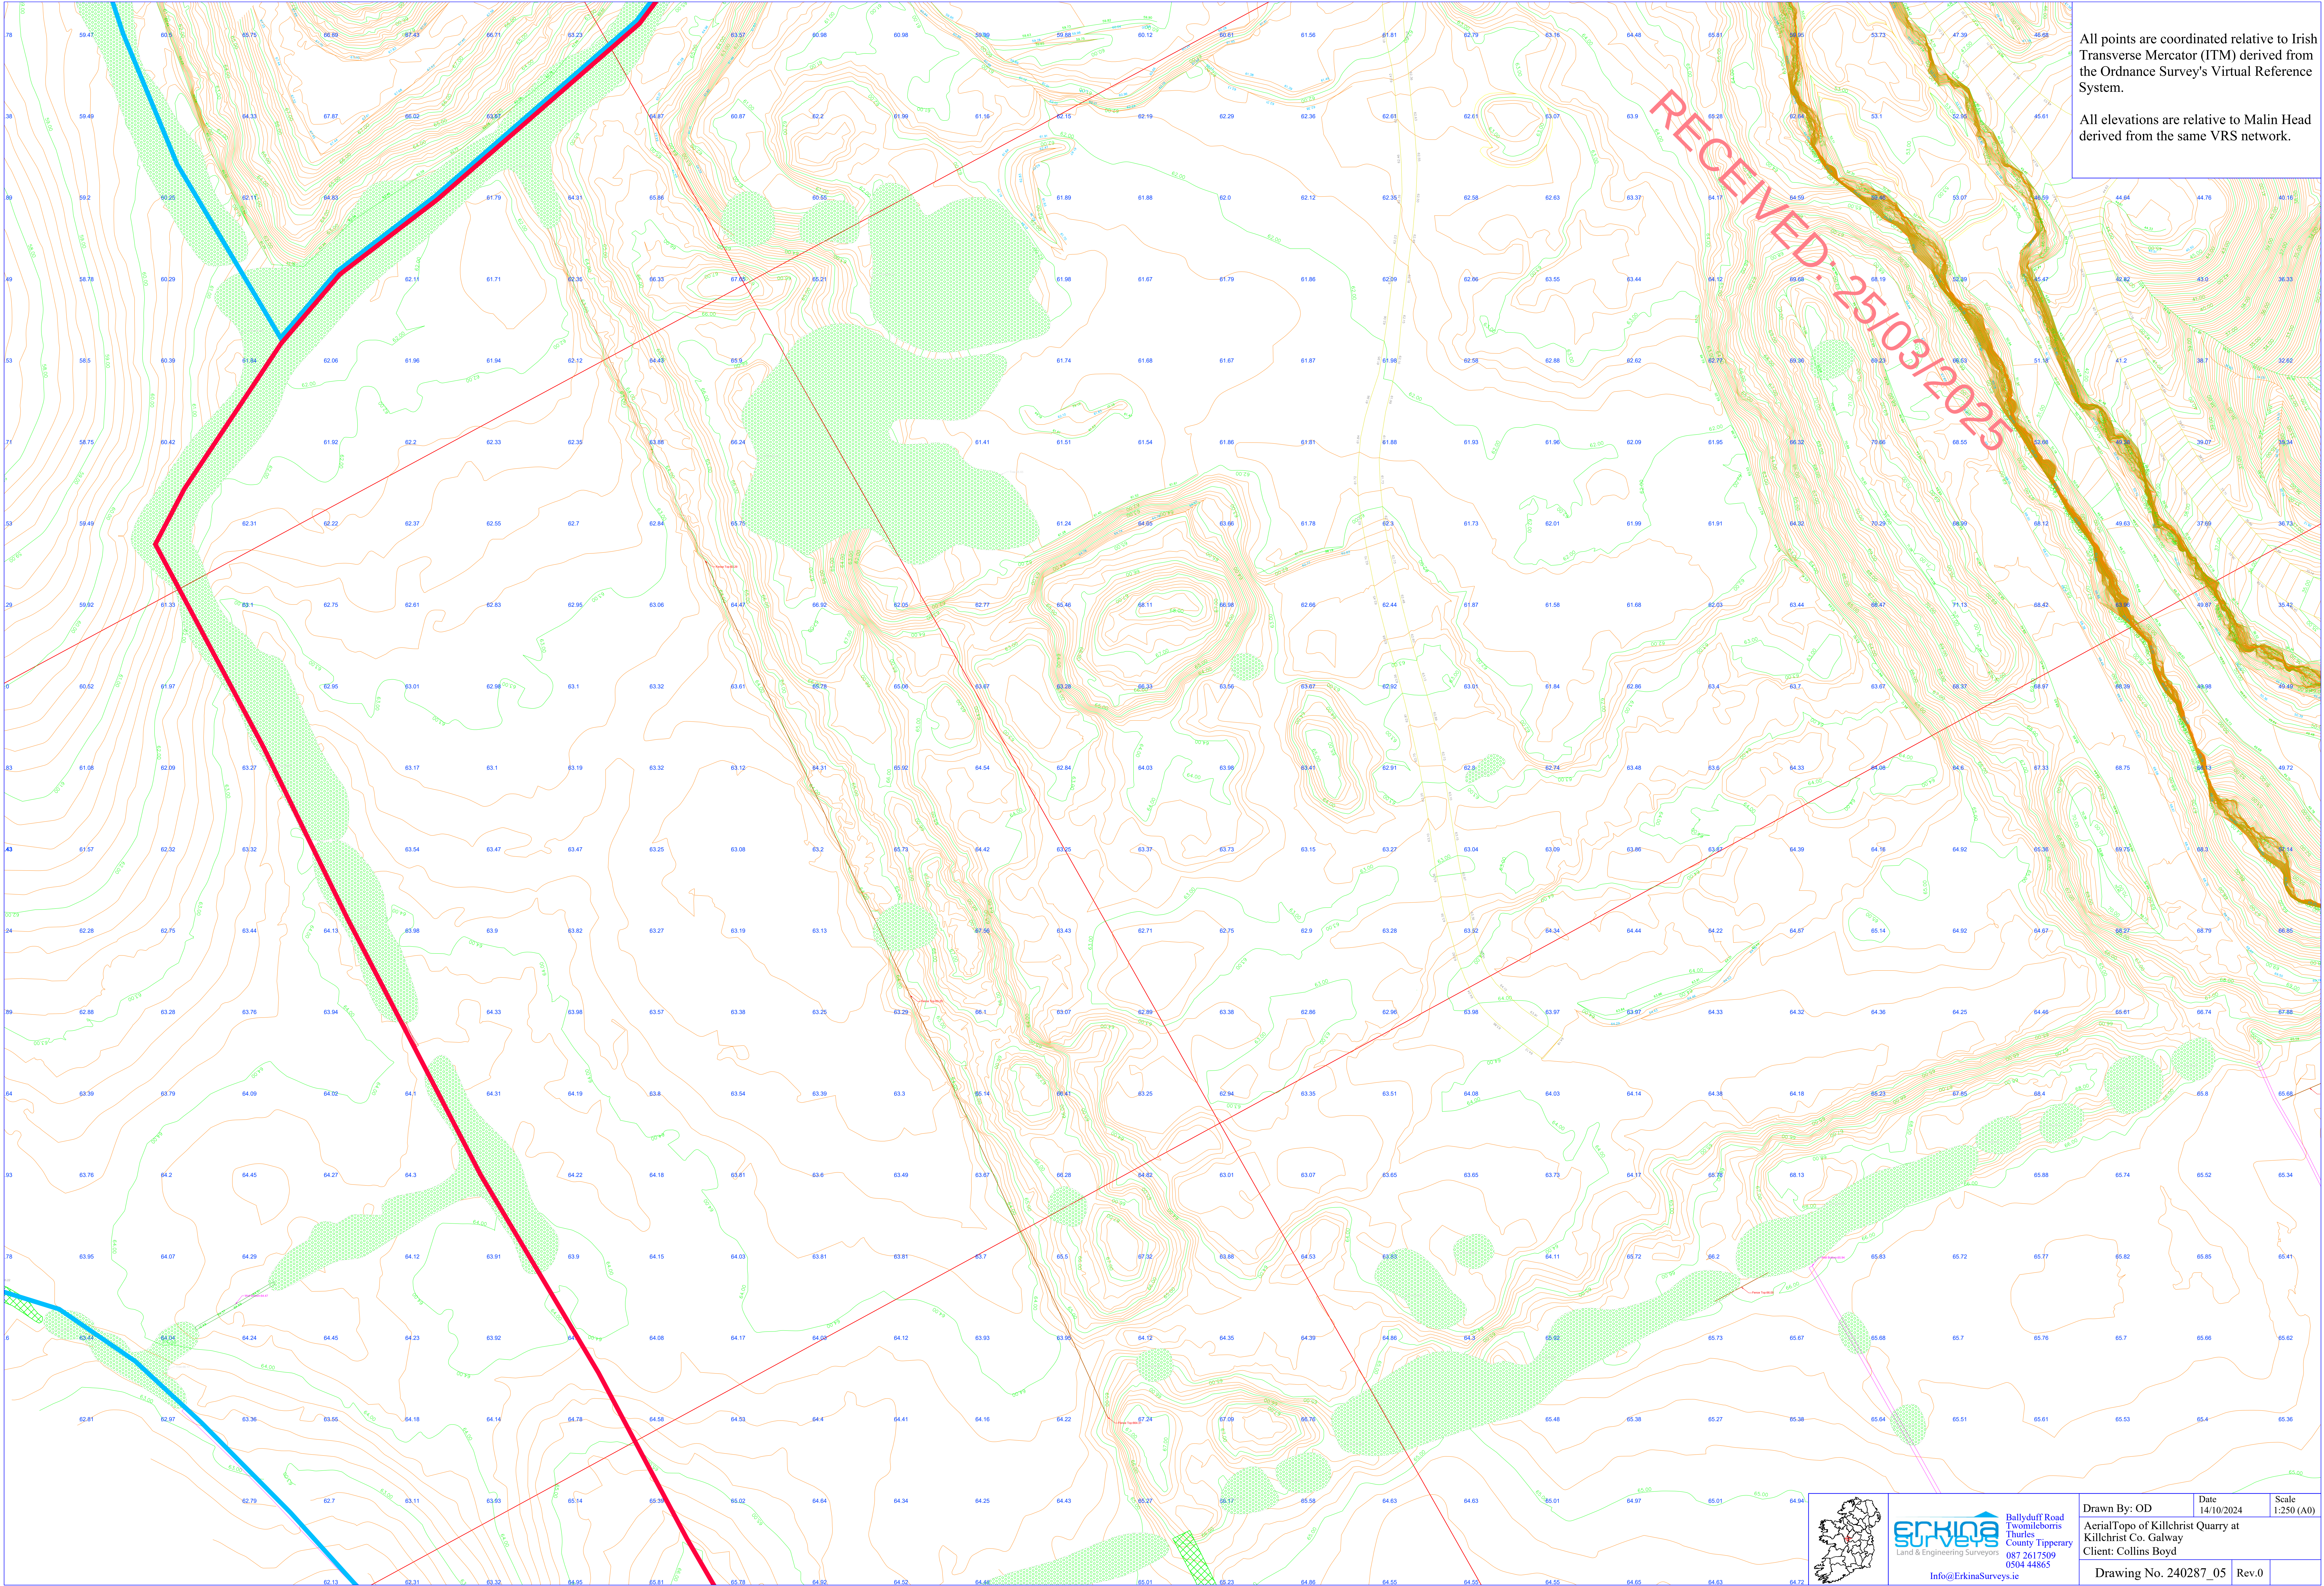

All points are coordinated relative to Irish Transverse Mercator (ITM) derived from the Ordnance Survey's Virtual Reference System.

All elevations are relative to Malin Head derived from the same VRS network.

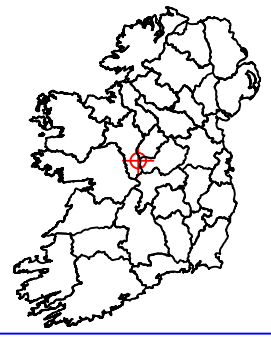

ERKINA
Land & Engineering Surveyors
Info@ErkinaSurveys.ie


Ballyduff Road
Twomileborris
County Tipperary
087 2617509
0504 44865

Drawn By: OD	Date 14/10/2024	Scale 1:250 (A0)
AerialTopo of Killchrist Quarry at Killchrist Co. Galway Client: Collins Boyd		
Drawing No. 240287_05	Rev.0	


All points are coordinated relative to Irish Transverse Mercator (ITM) derived from the Ordnance Survey's Virtual Reference System.

All elevations are relative to Malin Head derived from the same VRS network.

RECEIVED: 25/03/2025

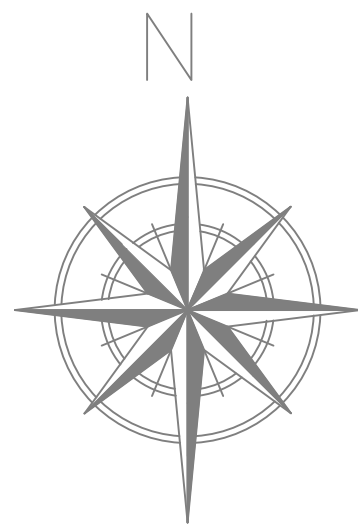

	Gateway
	Deciduous Tree
	Drawn to Size
	Lamp Standard
	Sewer Manhole with Pipe Details
	Gully and details
	Fence
	Broom Cover
	Armstrong Joint
	Stop Valves
	Spotlights
	Building Details
	Floor Level
	ESB/Encom Pole/Cable
	Embankment
	Retard of Bank
	Wall and Pier Details
	Tree Area
	Hedge/line
	Ditch/line
	Flower Bed
	Water Meter

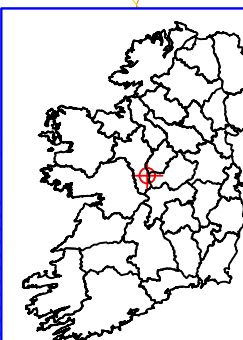

Ballyduff Road
Twomileborris
County Tipperary
087 2617509
0504 44865

Drawn By: OD	Date 14/10/2024	Scale 1:250 (A0)
AerialTopo of Killchrist Quarry at Killchrist Co. Galway Client: Collins Boyd		
Drawing No. 240287_06		Rev.0