
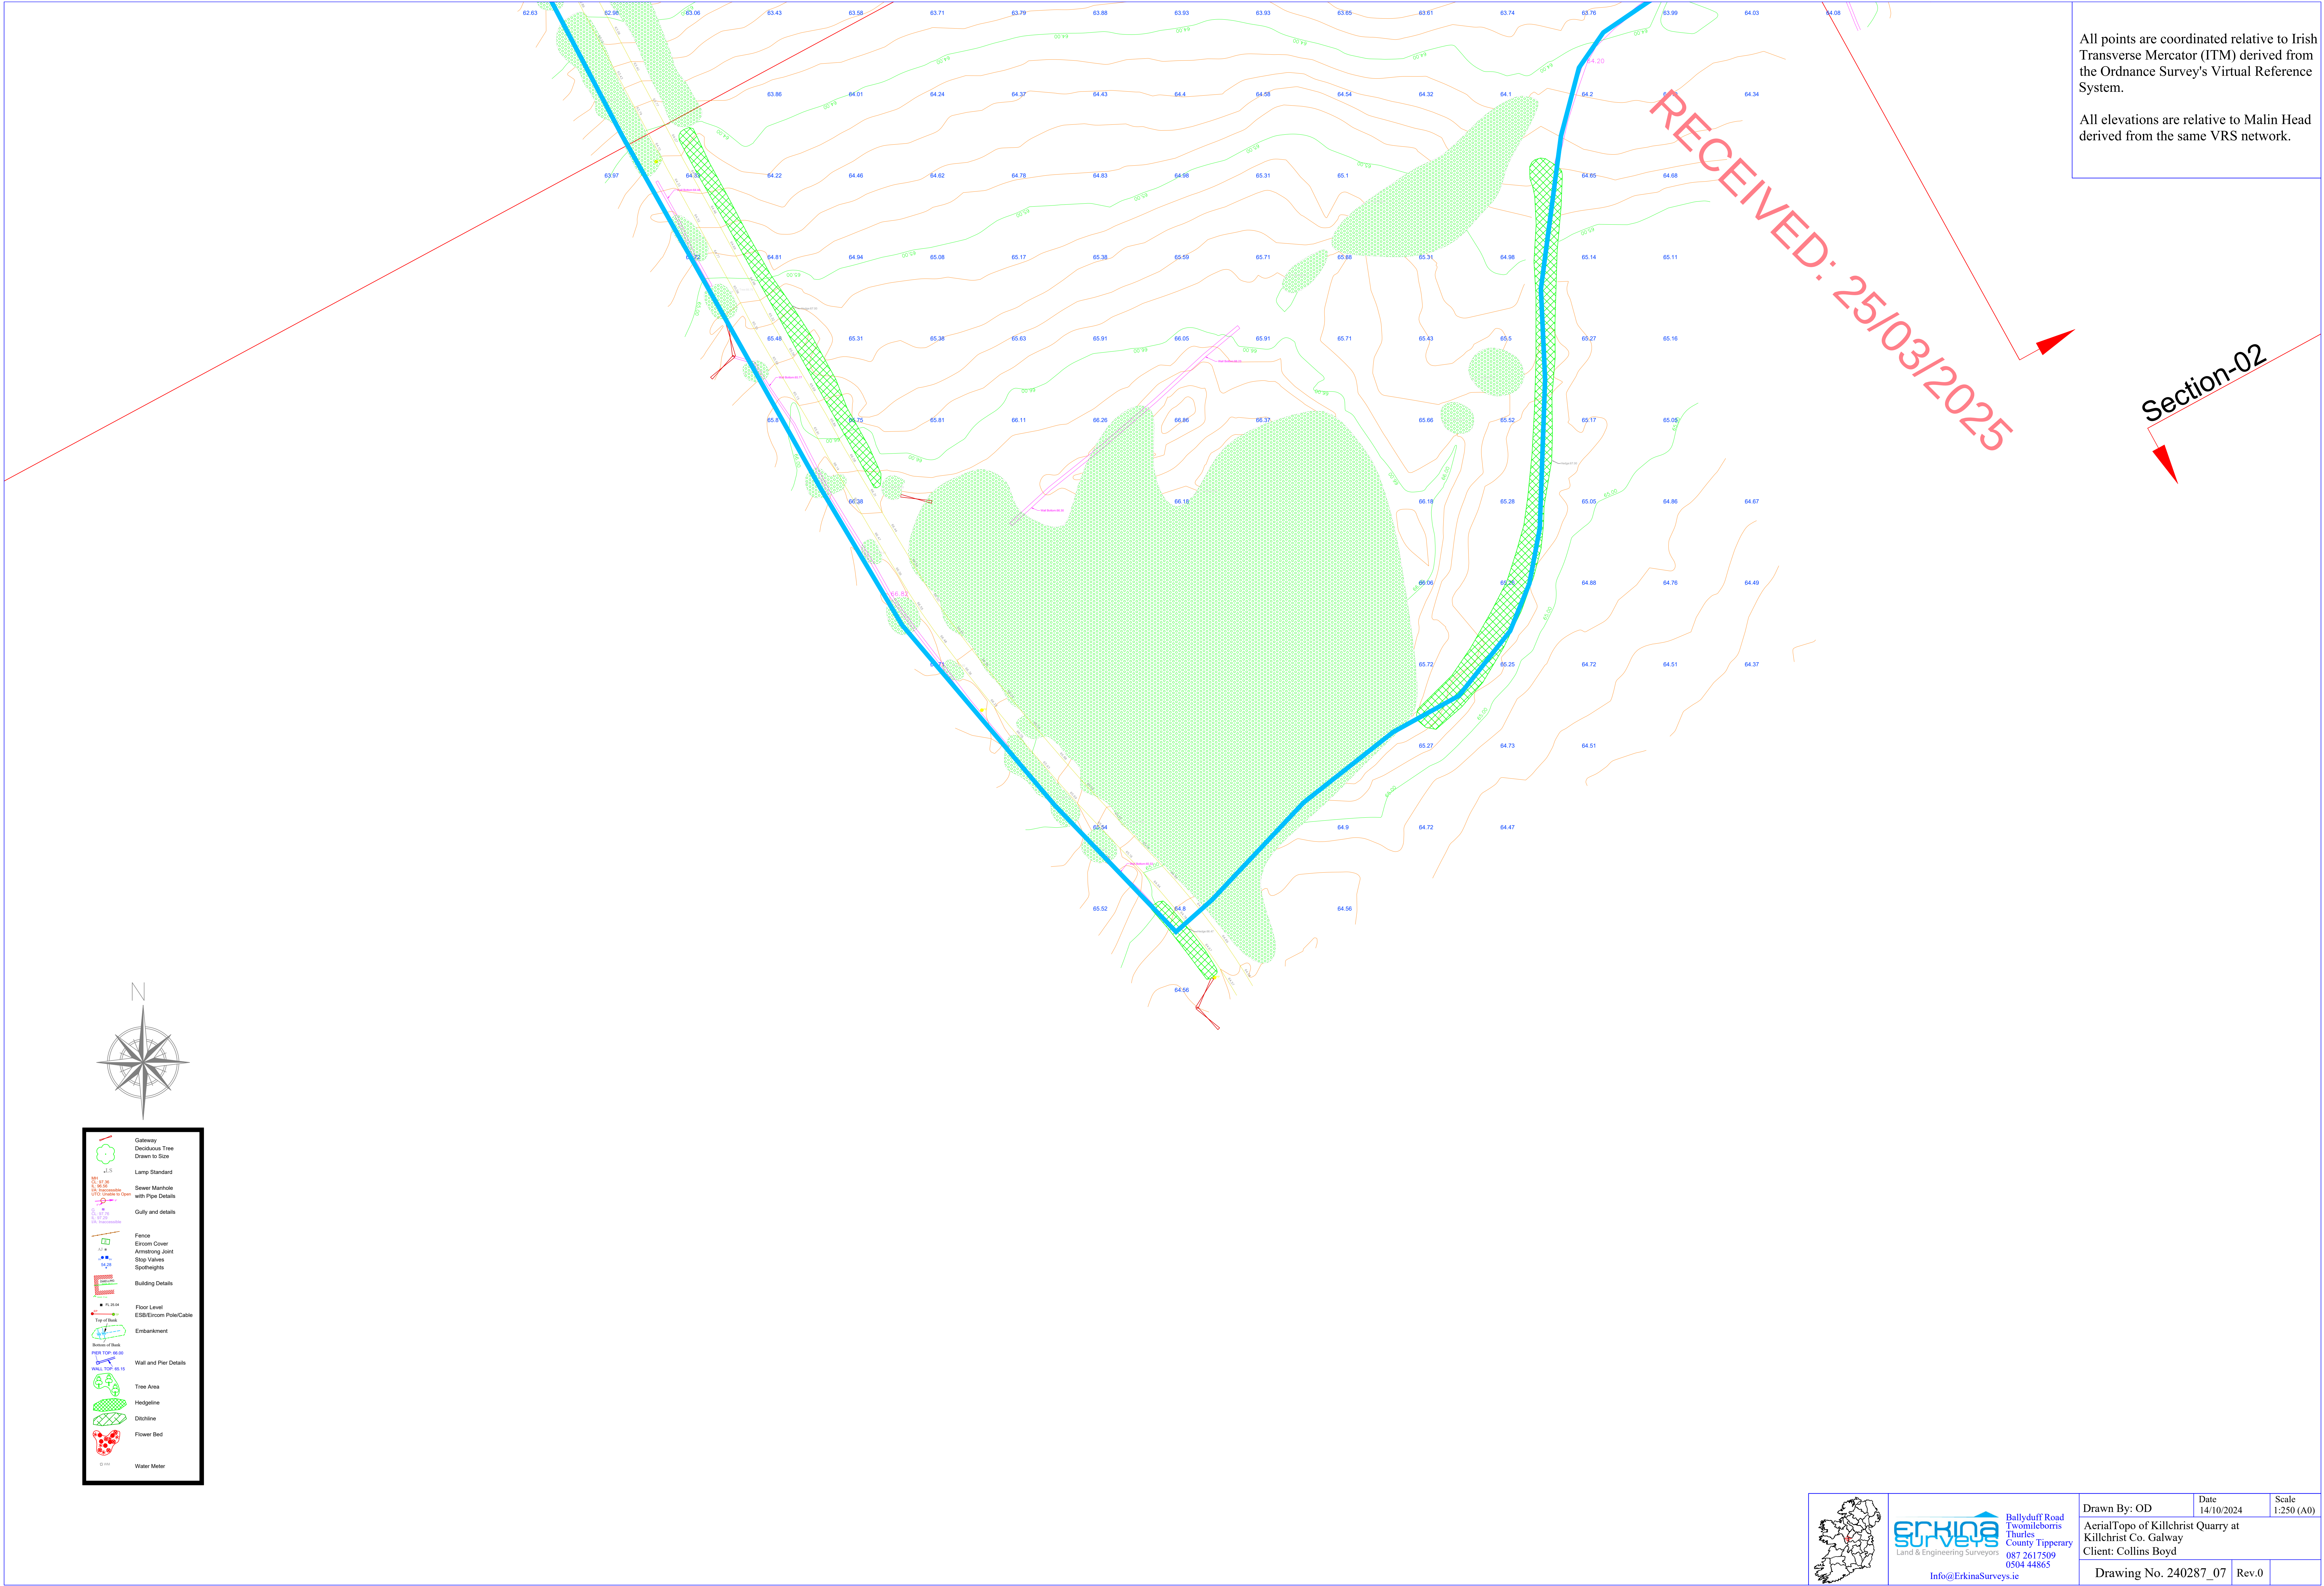


Erkina
Land & Engineering Surveyors
Info@ErkinaSurveys.ie


Ballyduff Road
Twomileborris
Thurles
County Tipperary
087 2617509
0504 44865

Drawn By: OD	Date 14/10/2024	Scale 1:250 (A0)
AerialTopo of Killchrist Quarry at Killchrist Co. Galway Client: Collins Boyd		
Drawing No. 240287_07	Rev.0	

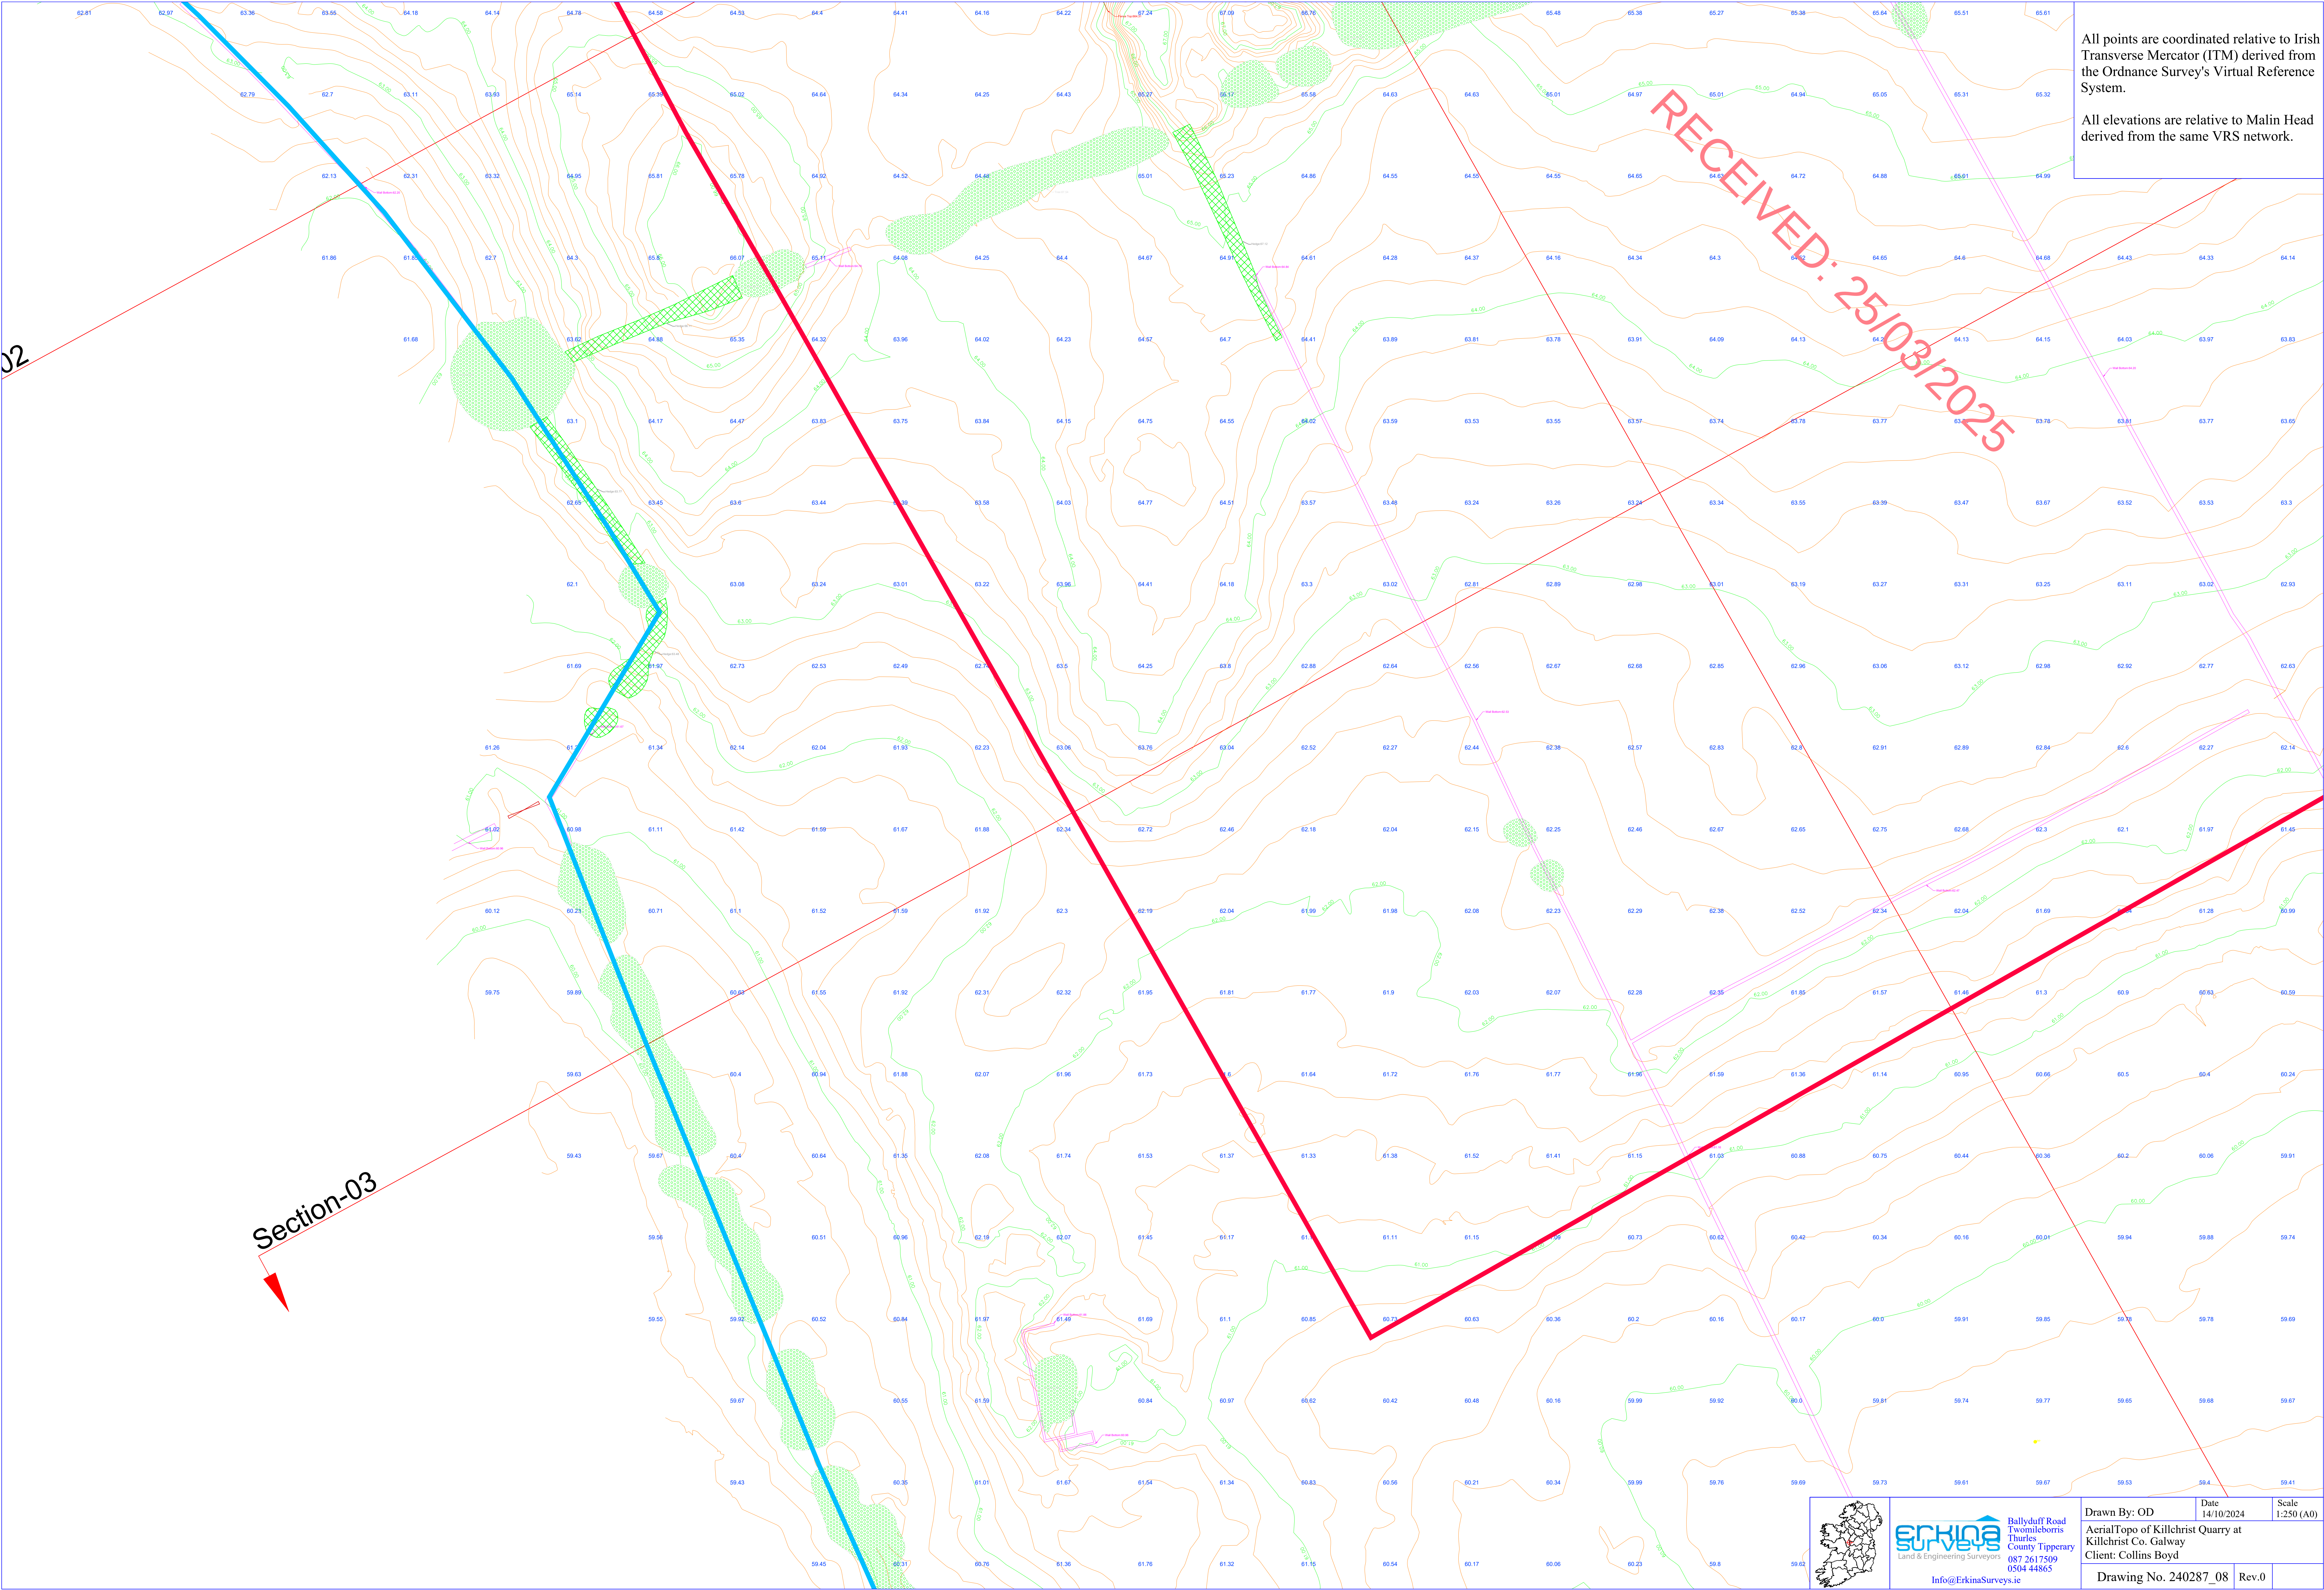


All points are coordinated relative to Irish Transverse Mercator (ITM) derived from the Ordnance Survey's Virtual Reference System.

All elevations are relative to Malin Head derived from the same VRS network.

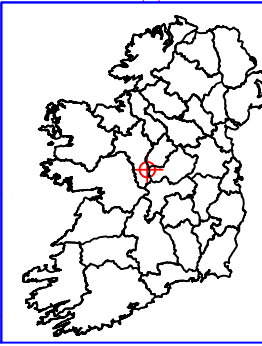


Ballyduff Road
Twomileborris
County Tipperary
087 2617509
0504 44865

Drawn By: OD	Date 14/10/2024	Scale 1:250 (A0)
AerialTopo of Killchrist Quarry at Killchrist Co. Galway Client: Collins Boyd		
Drawing No. 240287_08	Rev.0	

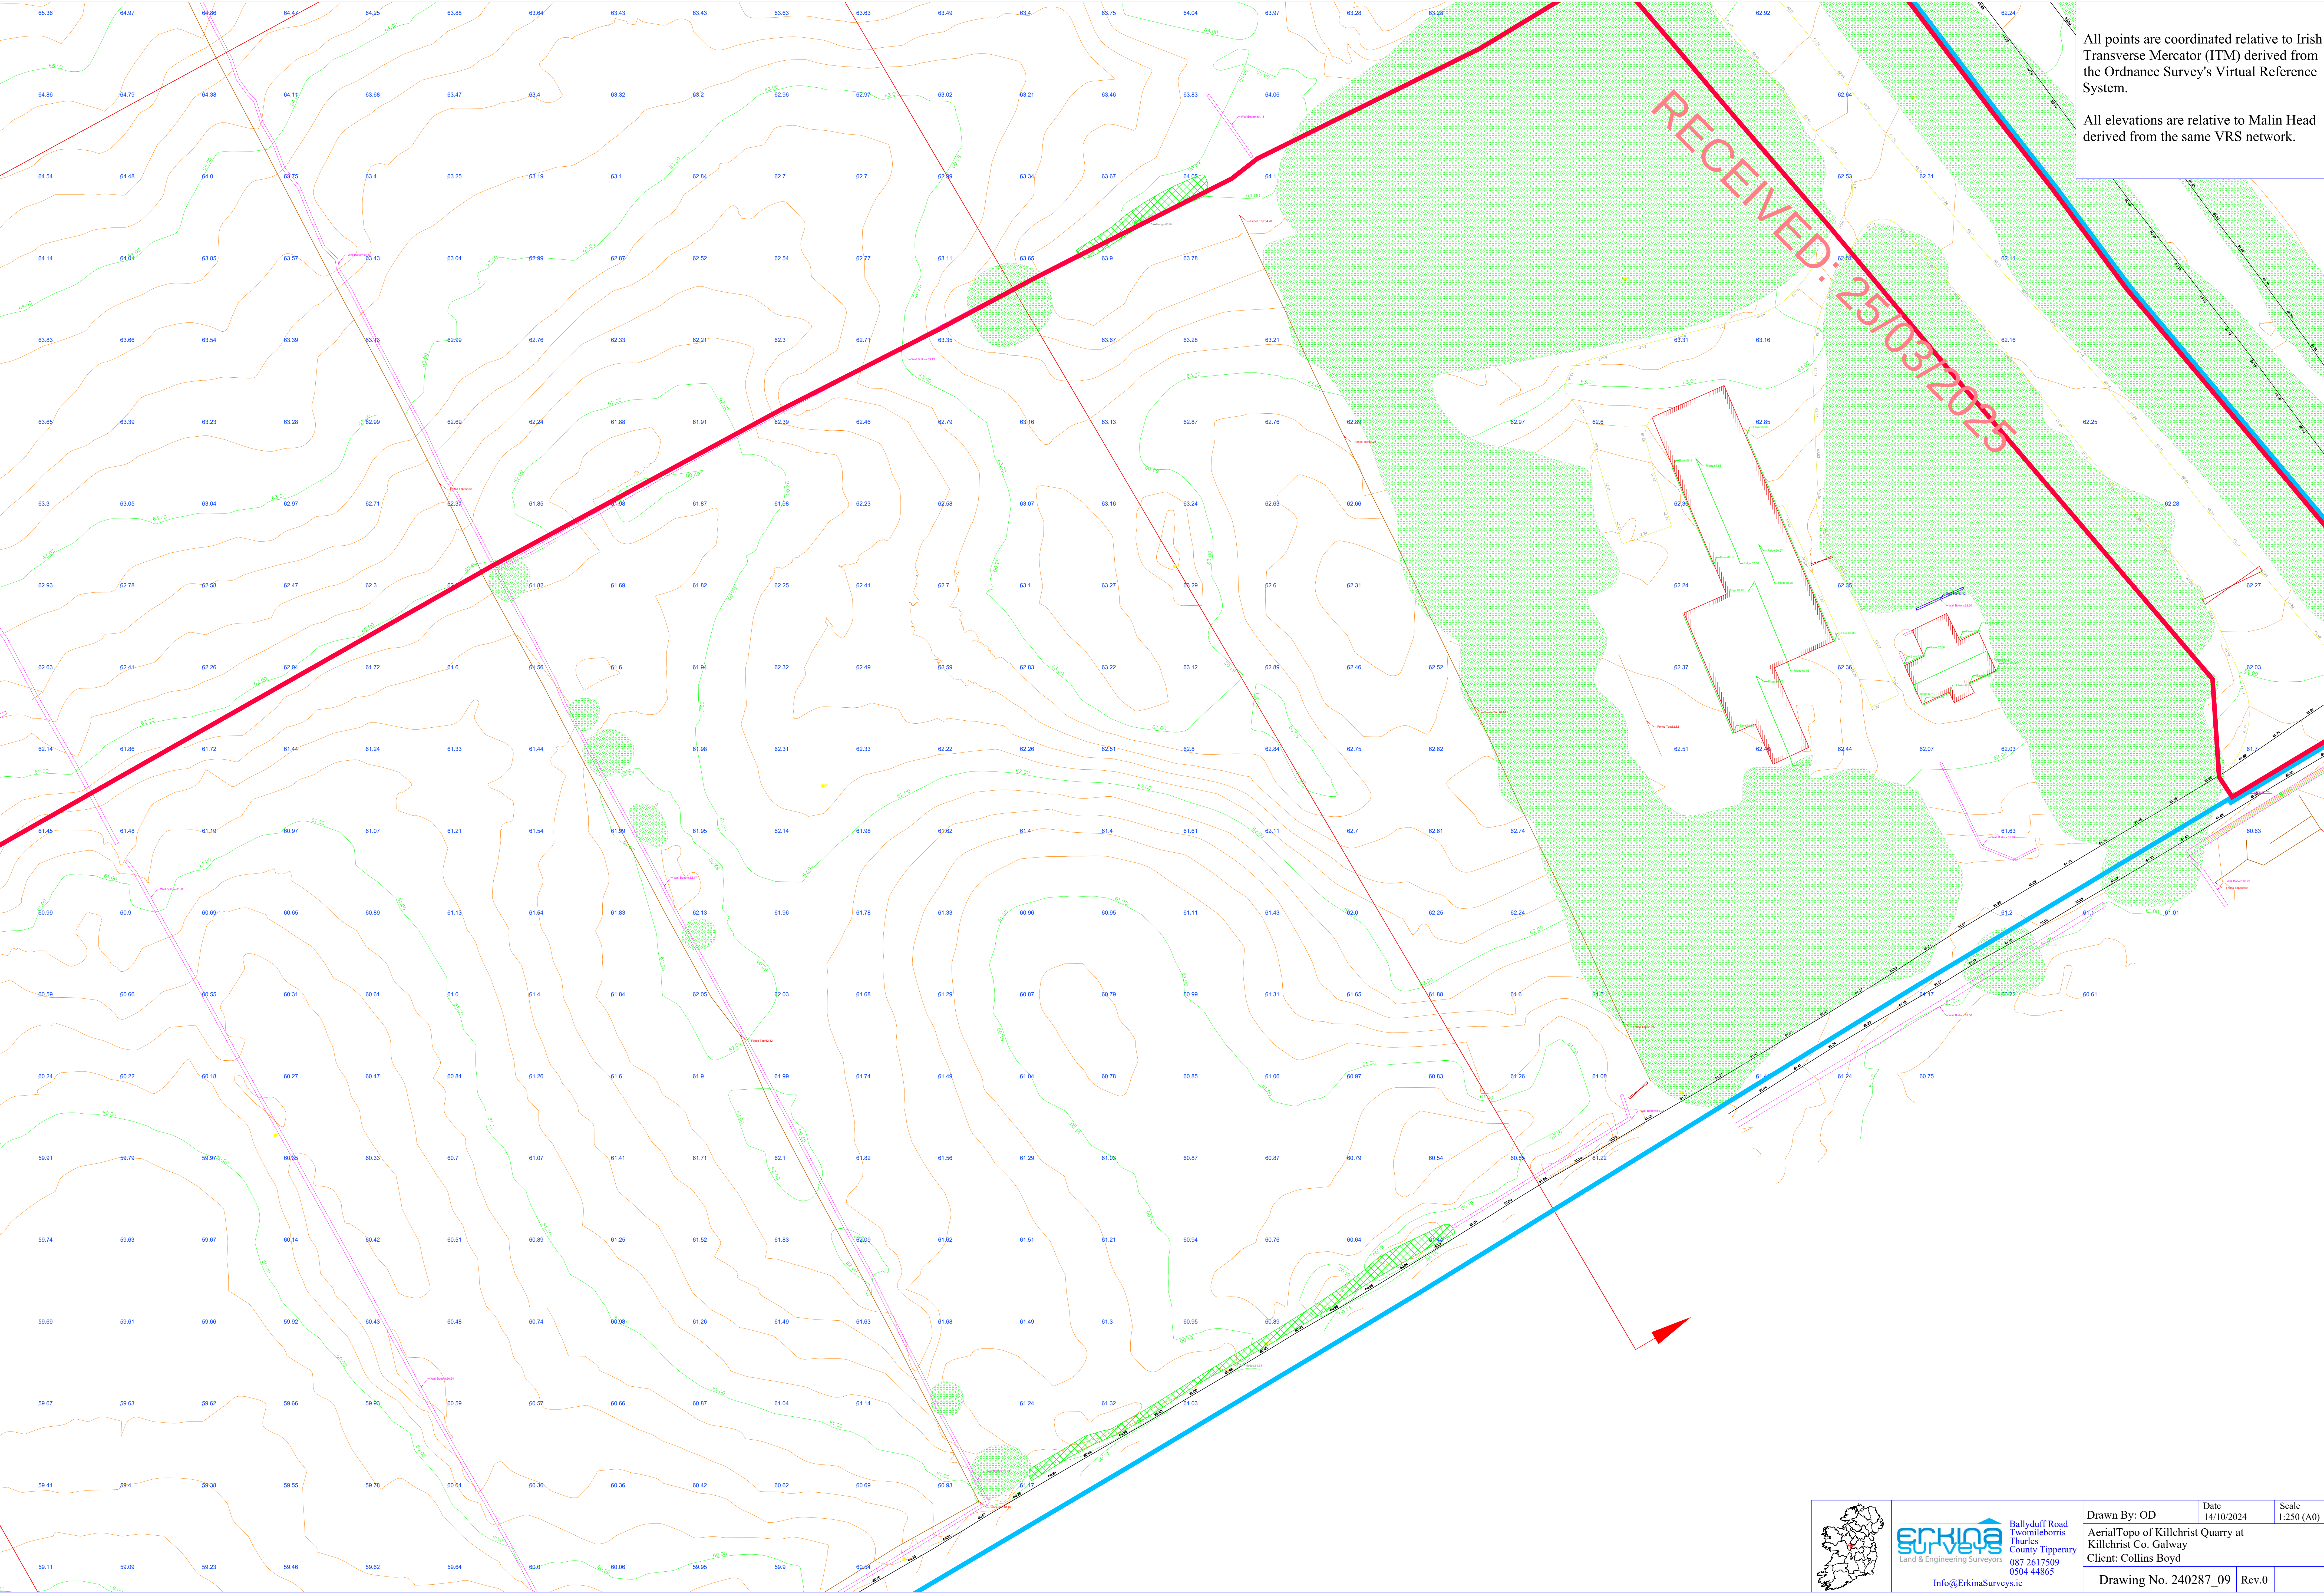

All points are coordinated relative to Irish Transverse Mercator (ITM) derived from the Ordnance Survey's Virtual Reference System.


All elevations are relative to Malin Head derived from the same VRS network.

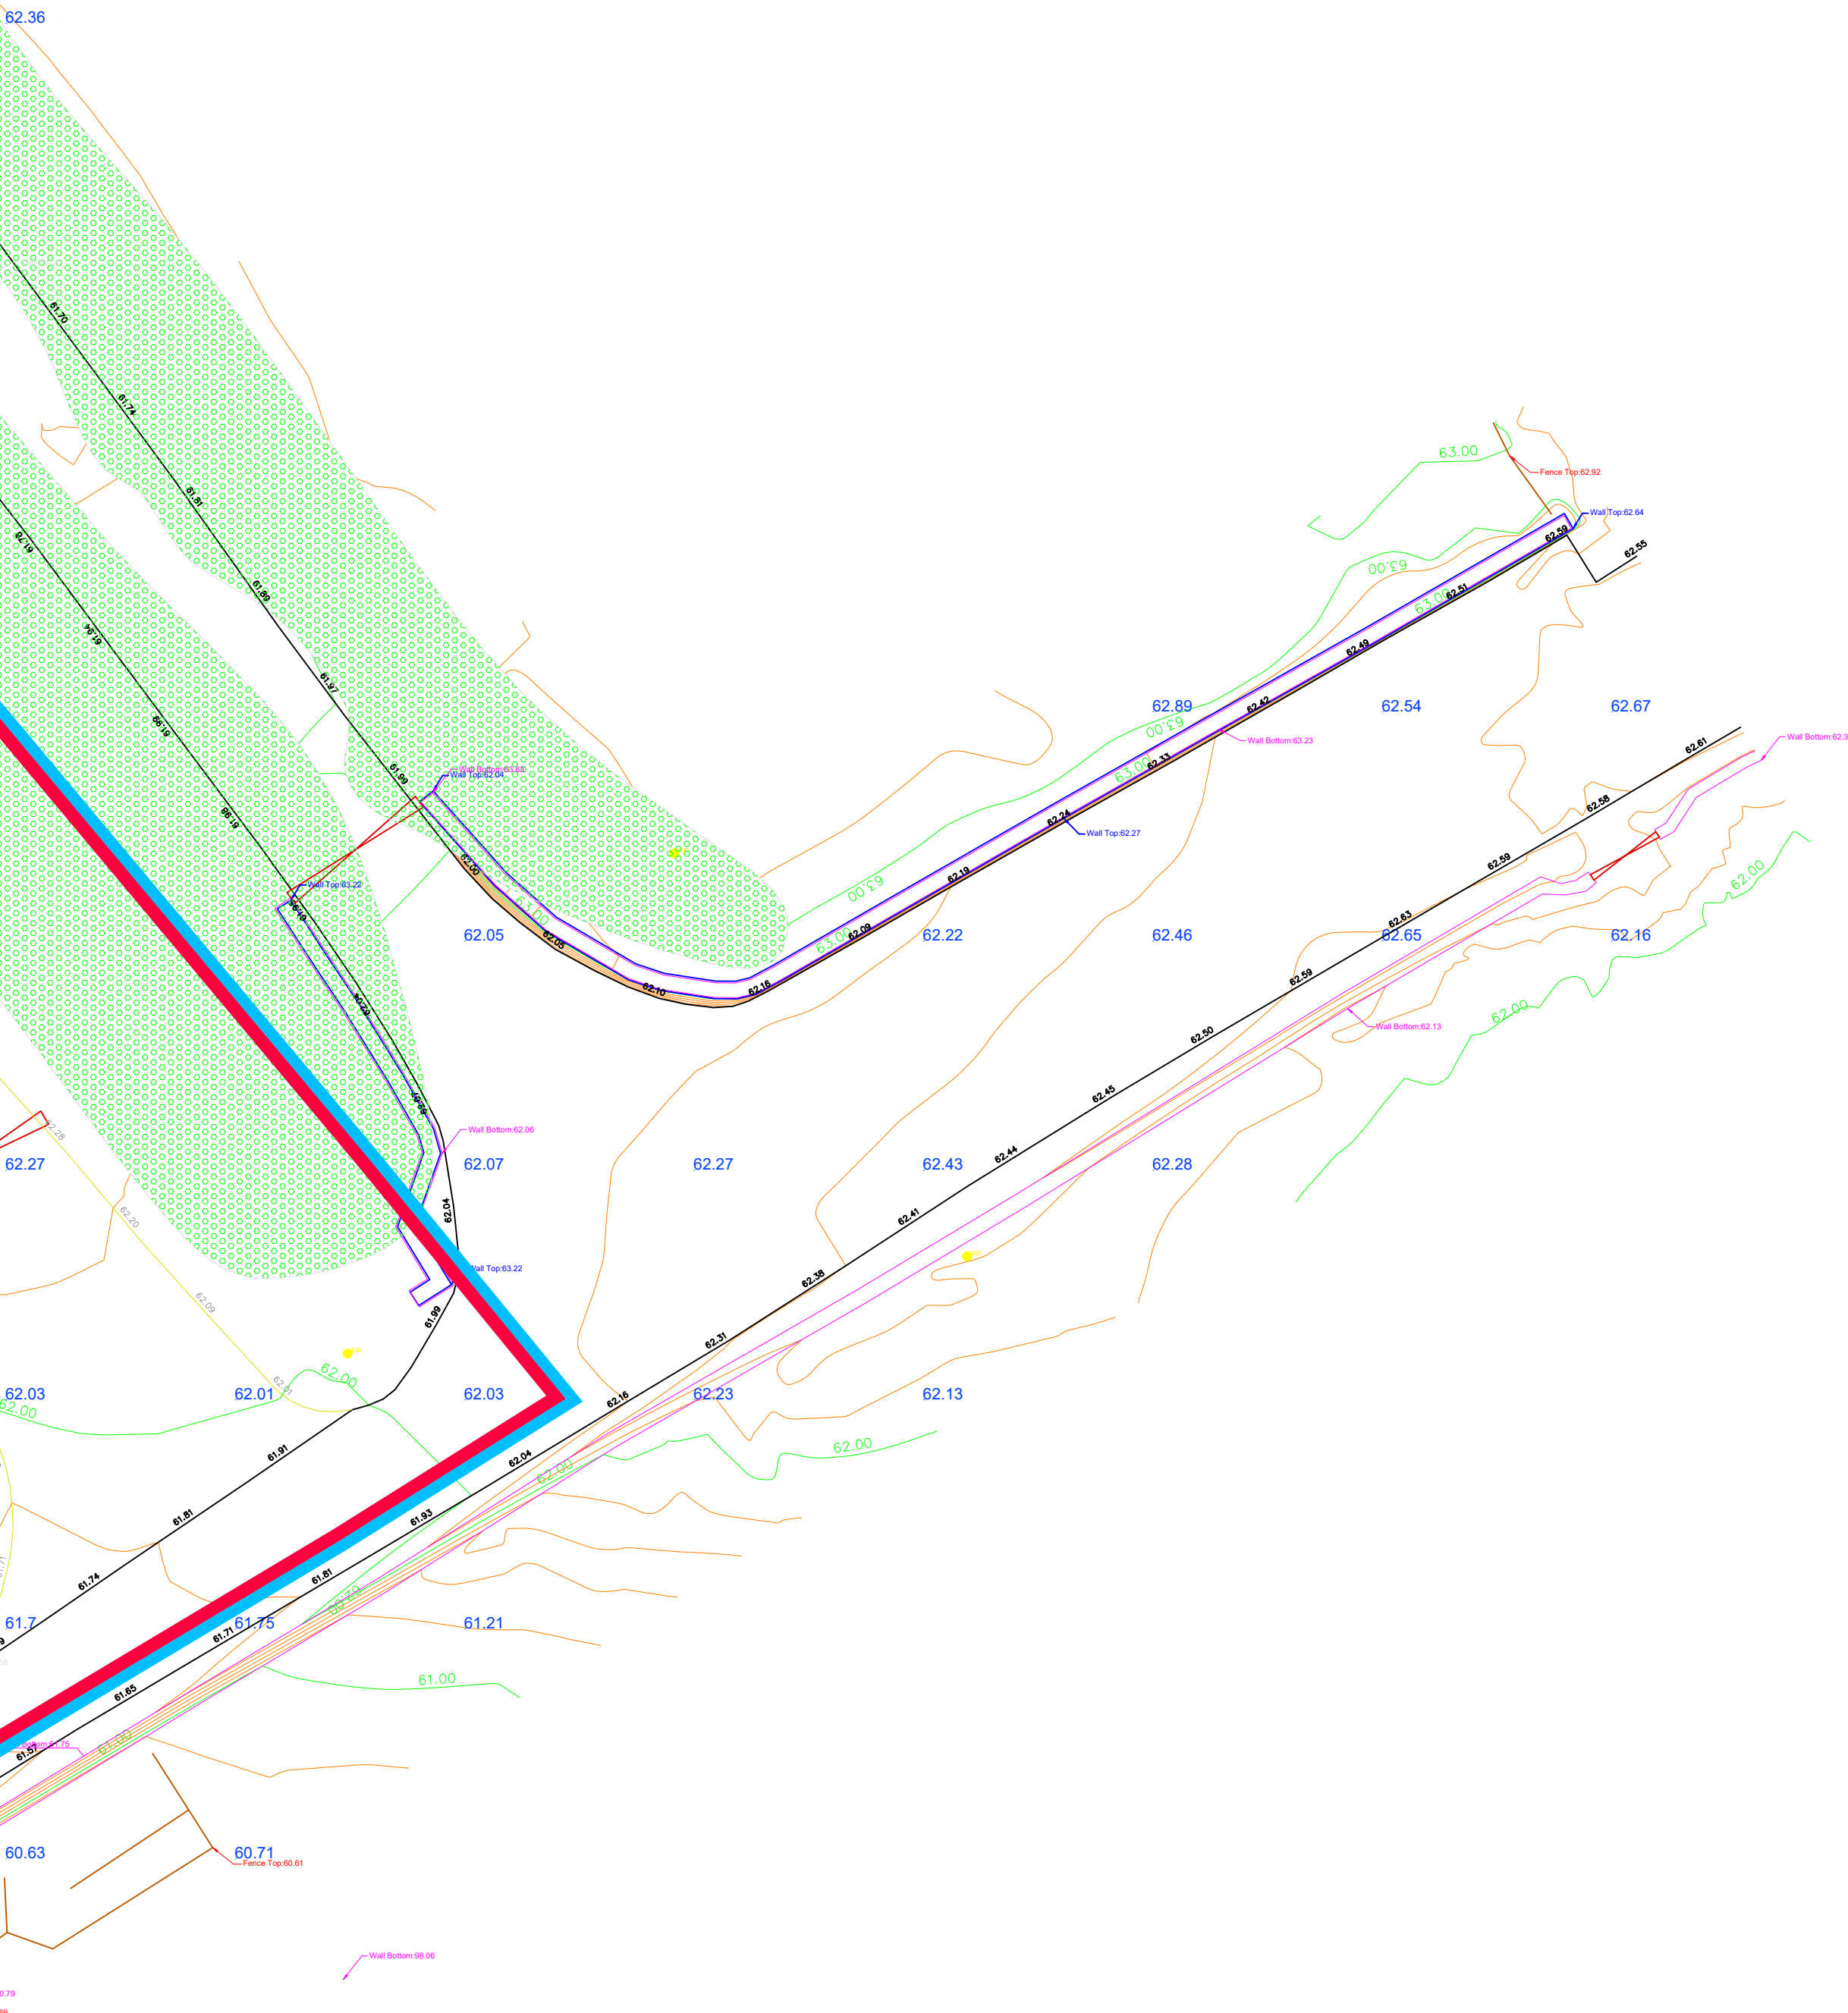


RECEIVED: 25/03/2025

All points are coordinated relative to Irish Transverse Mercator (ITM) derived from the Ordnance Survey's Virtual Reference System.

All elevations are relative to Malin Head derived from the same VRS network.

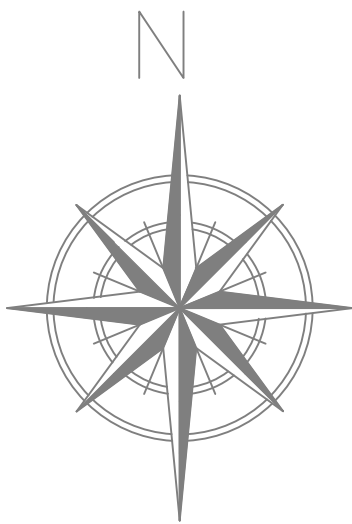

	Gateway
	Deciduous Tree
	Drawn to Size
	Lamp Standard
	Sewer Manhole with Pipe Details
	Gully and details
	Fence
	Enorm Cover
	Armstrong Joint
	Stop Valves
	Spotheights
	Building Details
	Floor Level
	ESB/Encom Pole/Cable
	Embankment
	Sewer of Bank
	Pipe Top (60.00)
	Wall and Pier Details
	Tree Area
	Hedge/line
	Ditch/line
	Flower Bed
	Water Meter

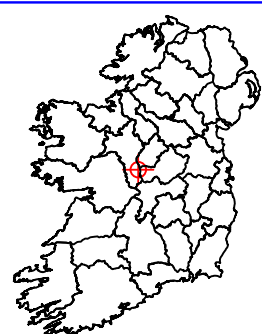


Erkina
Land & Engineering Surveyors
087 2617509
0504 44865
Info@ErkinaSurveys.ie


Ballyduff Road
Twomileborris
Thurles
County Tipperary

Drawn By: OD	Date 14/10/2024	Scale 1:250 (A0)
Aerial Topo of Killchrist Quarry at Killchrist Co. Galway Client: Collins Boyd		
Drawing No. 240287_10	Rev.0	

All elevations are relative to Malin Head derived from the same VRS network.

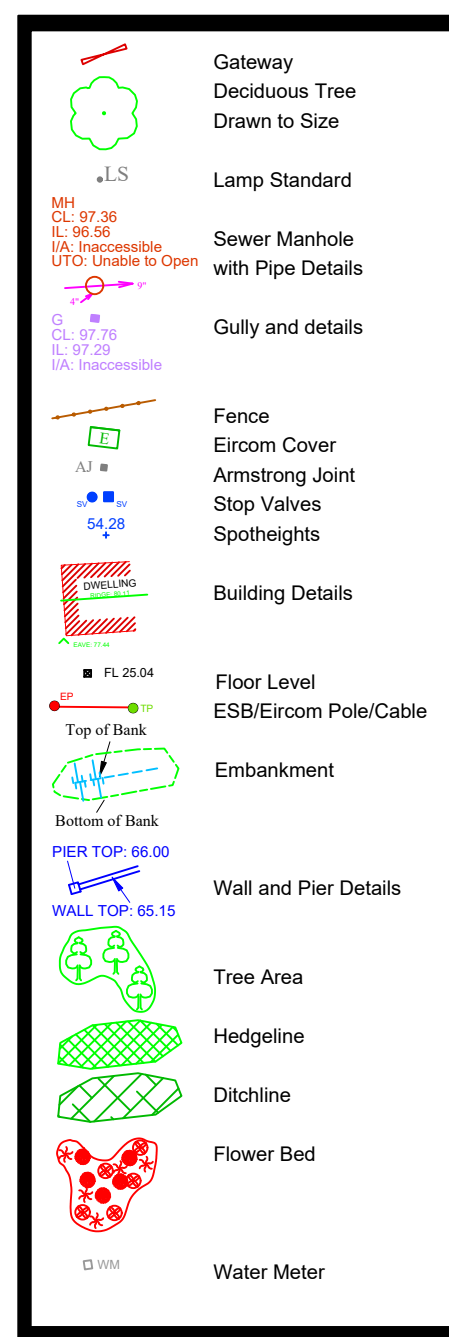


Drawn By: OD	Date 14/10/2024	Scale 1:250 (A0)
AerialTopo of Killchrist Quarry at Killchrist Co. Galway Client: Collins Boyd		
Drawing No. 240287_11	Rev.0	

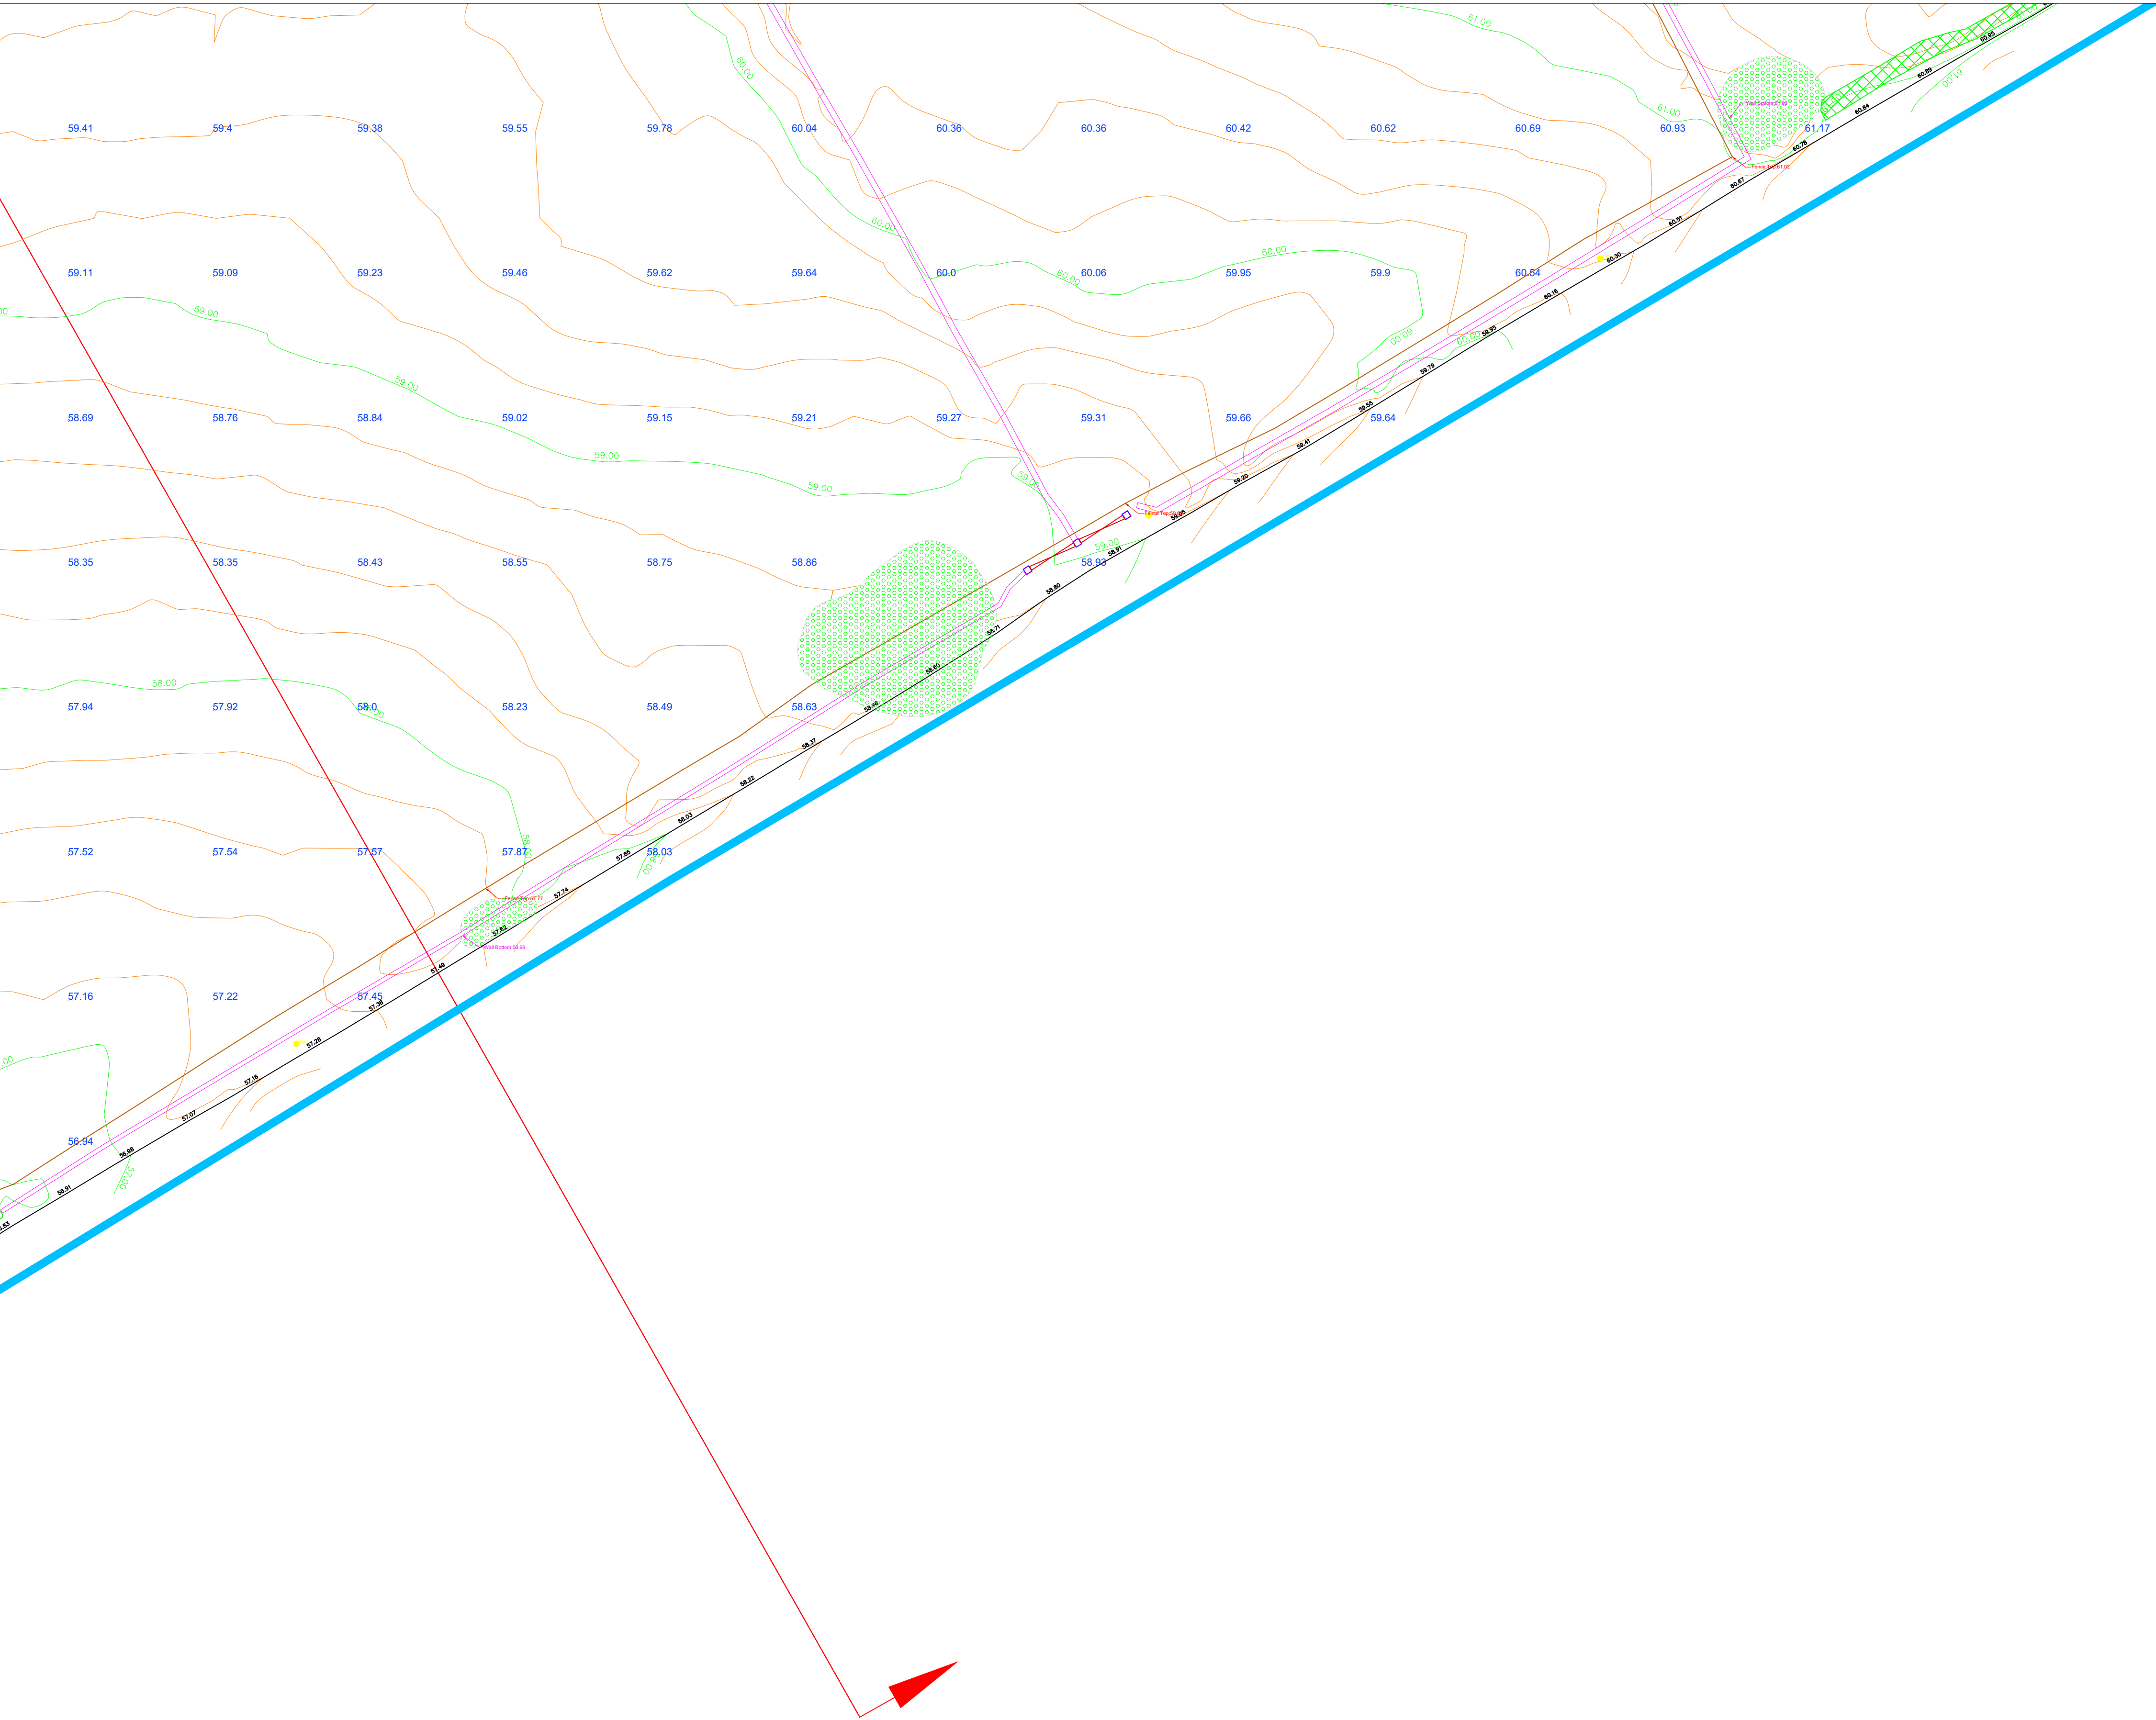


RECEIVED: 25/03/2025

All points are coordinated relative to Irish Transverse Mercator (ITM) derived from the Ordnance Survey's Virtual Reference System.

All elevations are relative to Malin Head derived from the same VRS network.

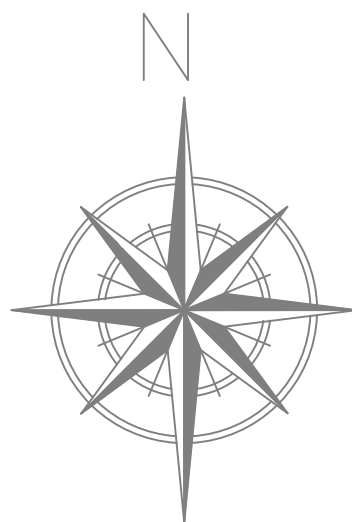

	Cityway
	Deciduous Tree
	Drawn to Size
	Lamp Standard
	Sewer Manhole with Pipe Details
	Gully and details
	Fence
	Eriom Cover
	Armstrong Joint
	Stop Valves
	Spotlights
	Building Details
	Floor Level
	ESB/Eriom Pole/Cable
	Embankment
	Wall and Pier Details
	Tree Area
	Hedgeline
	Ditchline
	Flower Bed
	Water Meter

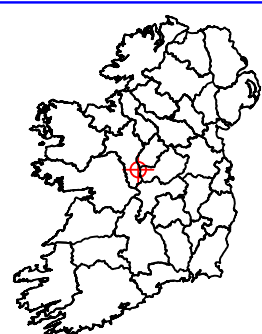








Erkina
Land & Engineering Surveyors
Ballyduff Road
Twomileborris
County Tipperary
087 2617509
0504 44865
Info@ErkinaSurveys.ie

Drawn By: OD	Date 14/10/2024	Scale 1:250 (A0)
AerialTopo of Killchrist Quarry at Killchrist Co. Galway Client: Collins Boyd		
Drawing No. 240287_12	Rev.0	

All points are coordinated relative to Irish Transverse Mercator (ITM) derived from the Ordnance Survey's Virtual Reference System.

All elevations are relative to Malin Head derived from the same VRS network.

RECEIVED: 25/03/2025

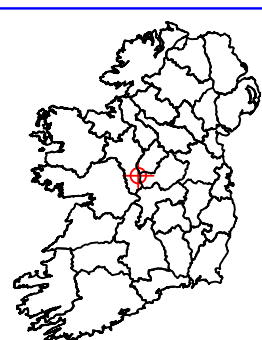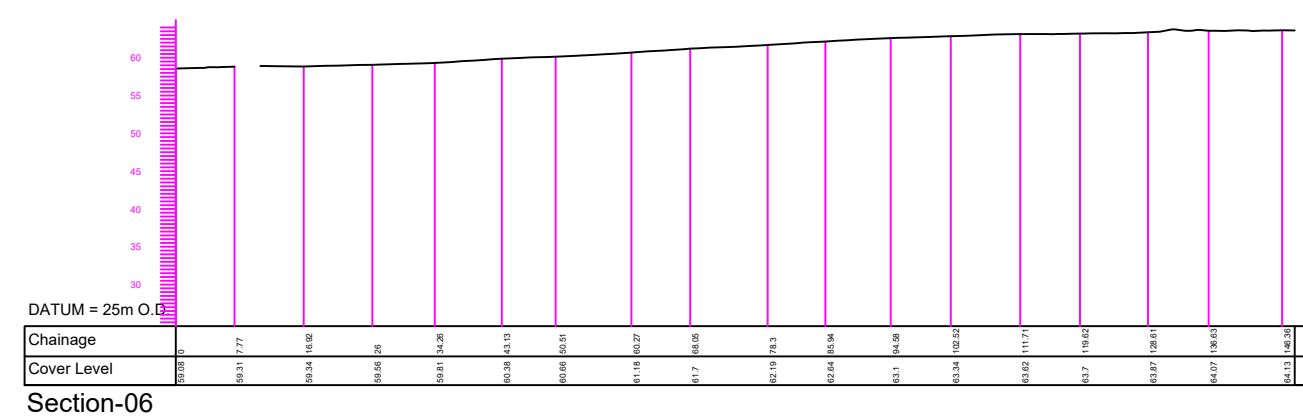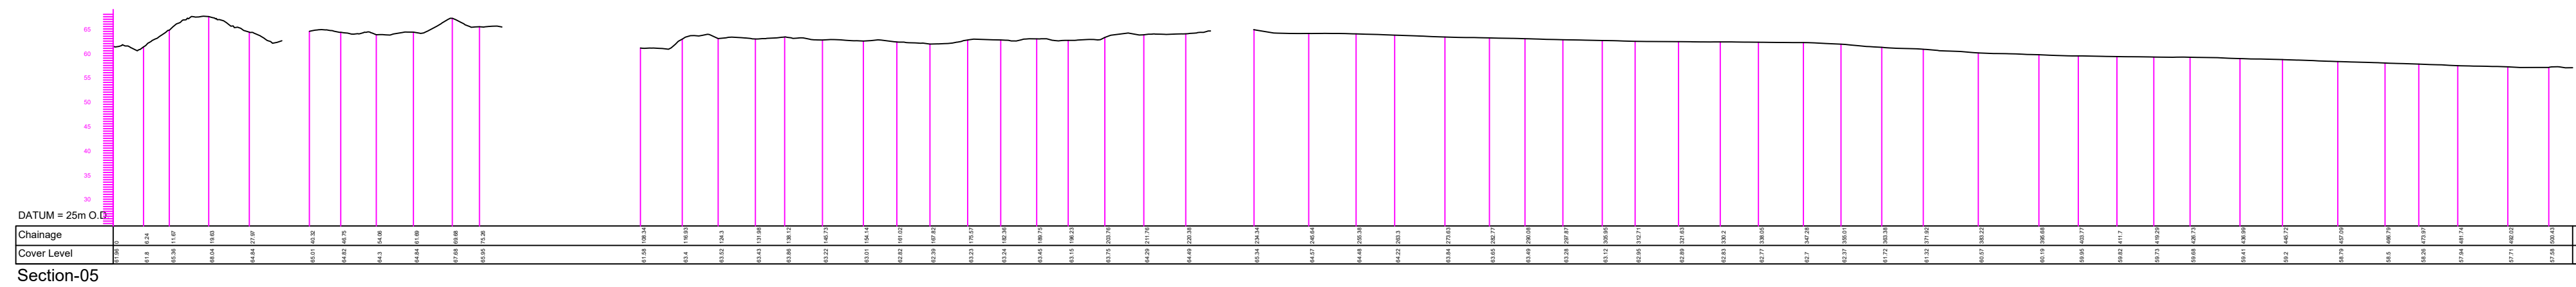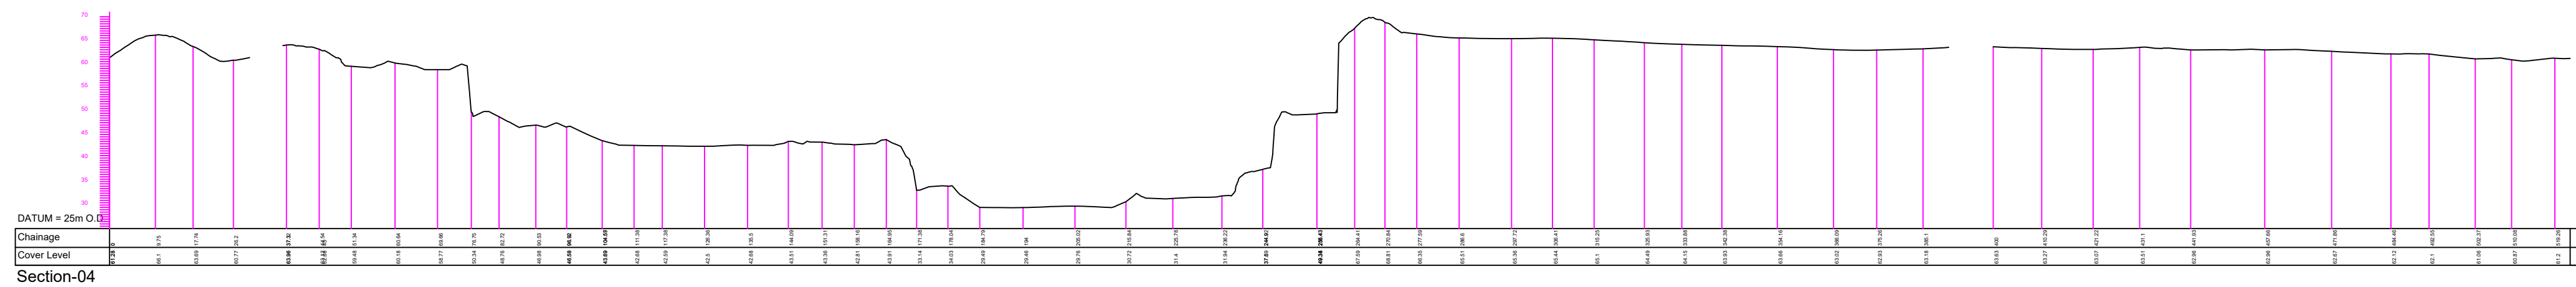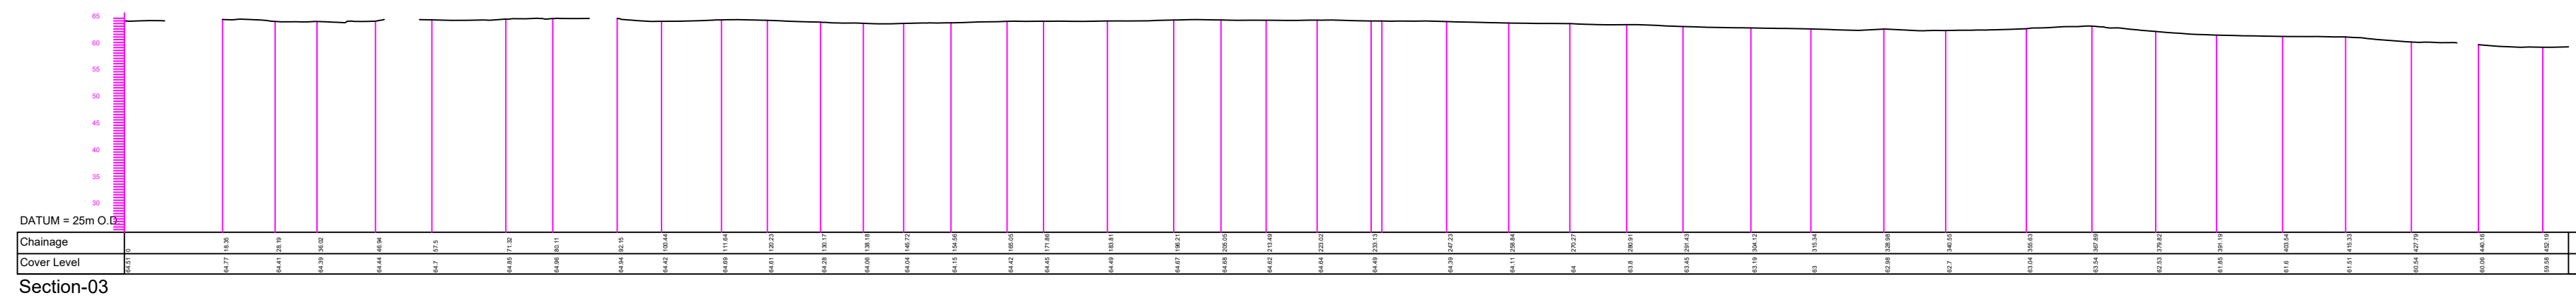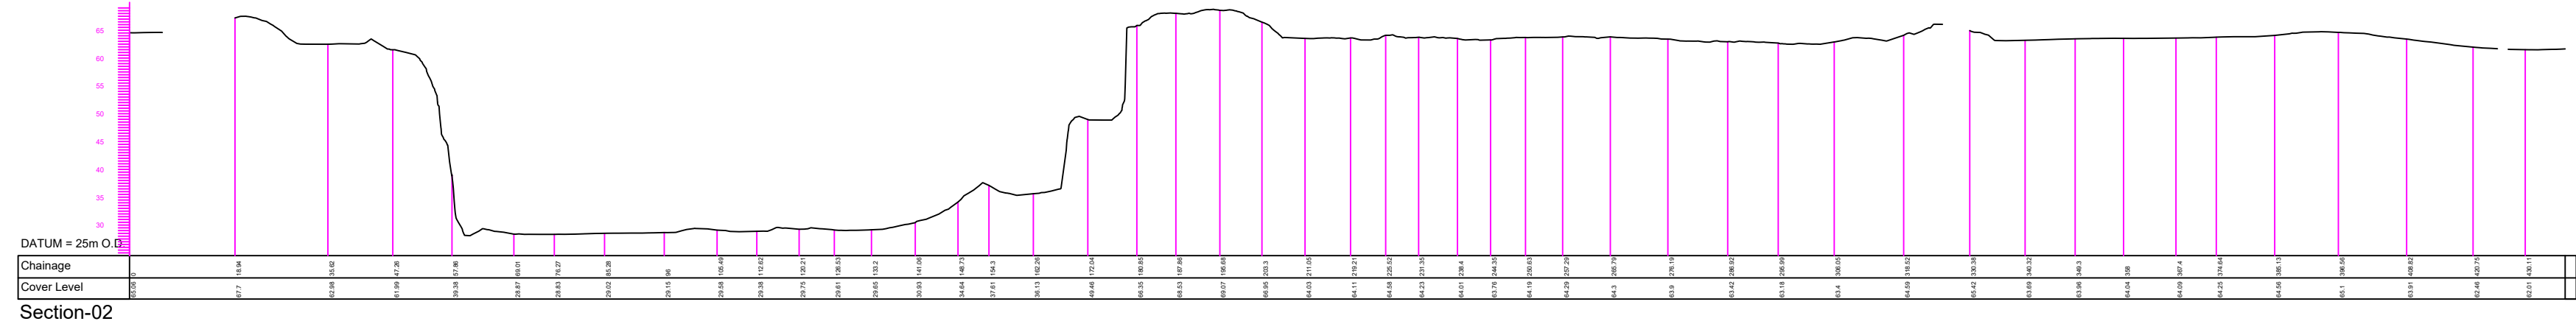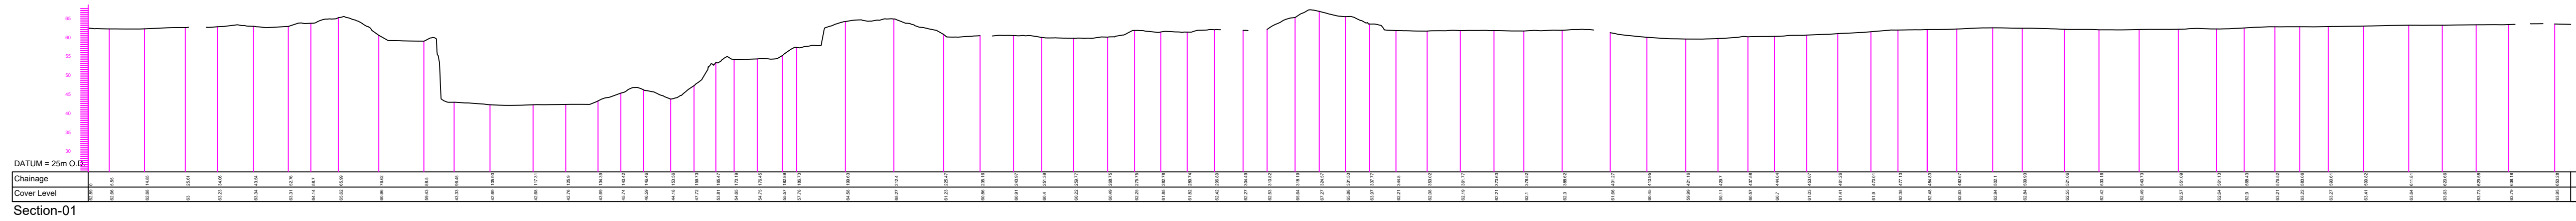

ERKINA
Land & Engineering Surveyors

Ballyduff Road
Twomileborris
Thurles
County Tipperary
087 2617509
0504 44865
Info@ErkinaSurveys.ie

Drawn By: OD	Date 14/10/2024	Scale 1:1000 (A0)
SiteSections of Killchrist Quarry at Killchrist Co. Galway Client: Collins Boyd		
Drawing No. 240287_13	Rev.0	