


Concept



LEGEND

- Extent of proposed Quarry
- Extent of existing Quarry
- Existing Hedgerow and Trees retained
- Proposed Planting on Berm: Biodiversity Corridor  
5m width  
40% Whips, 40% Transplants, 20% Trees
- Existing Buildings
- Existing Roads

Concept Plan - sc. 1:1.500

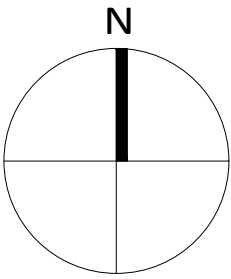

Project Title: Quarry Expansion at Kilchreest, Co. Galway					Client: Collins Boyd		Dwg No. 1	
					Drawing Title: Concept Plan		Scale 1:1.500	
					Job No. 1904		Date 16/01/2025	
					<div><b>RMDA</b> <small>LANDSCAPE ARCHITECTS + CONSULTANTS</small></div> <div>Ronan MacDiarmada + Associates Ltd. Landscape Architects and Consultants.  Gort na Si, Main Street, Newcastle, Co. Dublin tel: +353 1 412 4476 mob: 086 26 25 438 fax: +353 1 401 3748 e-mail: ronan@rmda.ie</div>			
A	16/12/2024	CH	RMD	Planning - Landscape Plan				
	04/11/2024	CH	RMD	Planning - Landscape Plan				
REV	DATE	BY	CHECKED	DESCRIPTION	This Drawing is Copyright ©			


Plan on Context




**LEGEND**

- Extent of proposed Quarry**
- Extent of existing Quarry**
- Extent of Ownership**
- Existing Hedgerow and Trees retained**
- Proposed Planting: Biodiversity Corridor**  
5m width  
40% Whips, 40% Transplants, 20% Trees
- Berm**  
5m width, 2m height
- Existing Buildings**
- Existing Roads**


Plan on Context - sc. 1:1.500

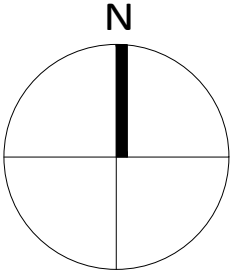

Project Title: Quarry Expansion at Kilchreest, Co. Galway					Client: Collins Boyd	Dwg No. 2
					Drawing Title: Plan on Context	Scale 1:1.500
					Job No. 1904	Date 16/01/2025
					 <b>RMDA</b> LANDSCAPE ARCHITECTS + CONSULTANTS	
					Ronan MacDiarmada + Associates Ltd. Landscape Architects and Consultants. Gort na Si, Main Street, Newcastle, Co. Dublin tel: +353 1 412 4476 mob: 086 26 25 438 fax: +353 1 401 3748 e-mail: ronan@rmda.ie	
					This Drawing is Copyright ©	
REV	DATE	BY	CHECKED	DESCRIPTION		
A	16/12/2024	CH	RMD	Planning - Landscape Plan		
	04/11/2024	CH	RMD	Planning - Landscape Plan		




Landscape Masterplan

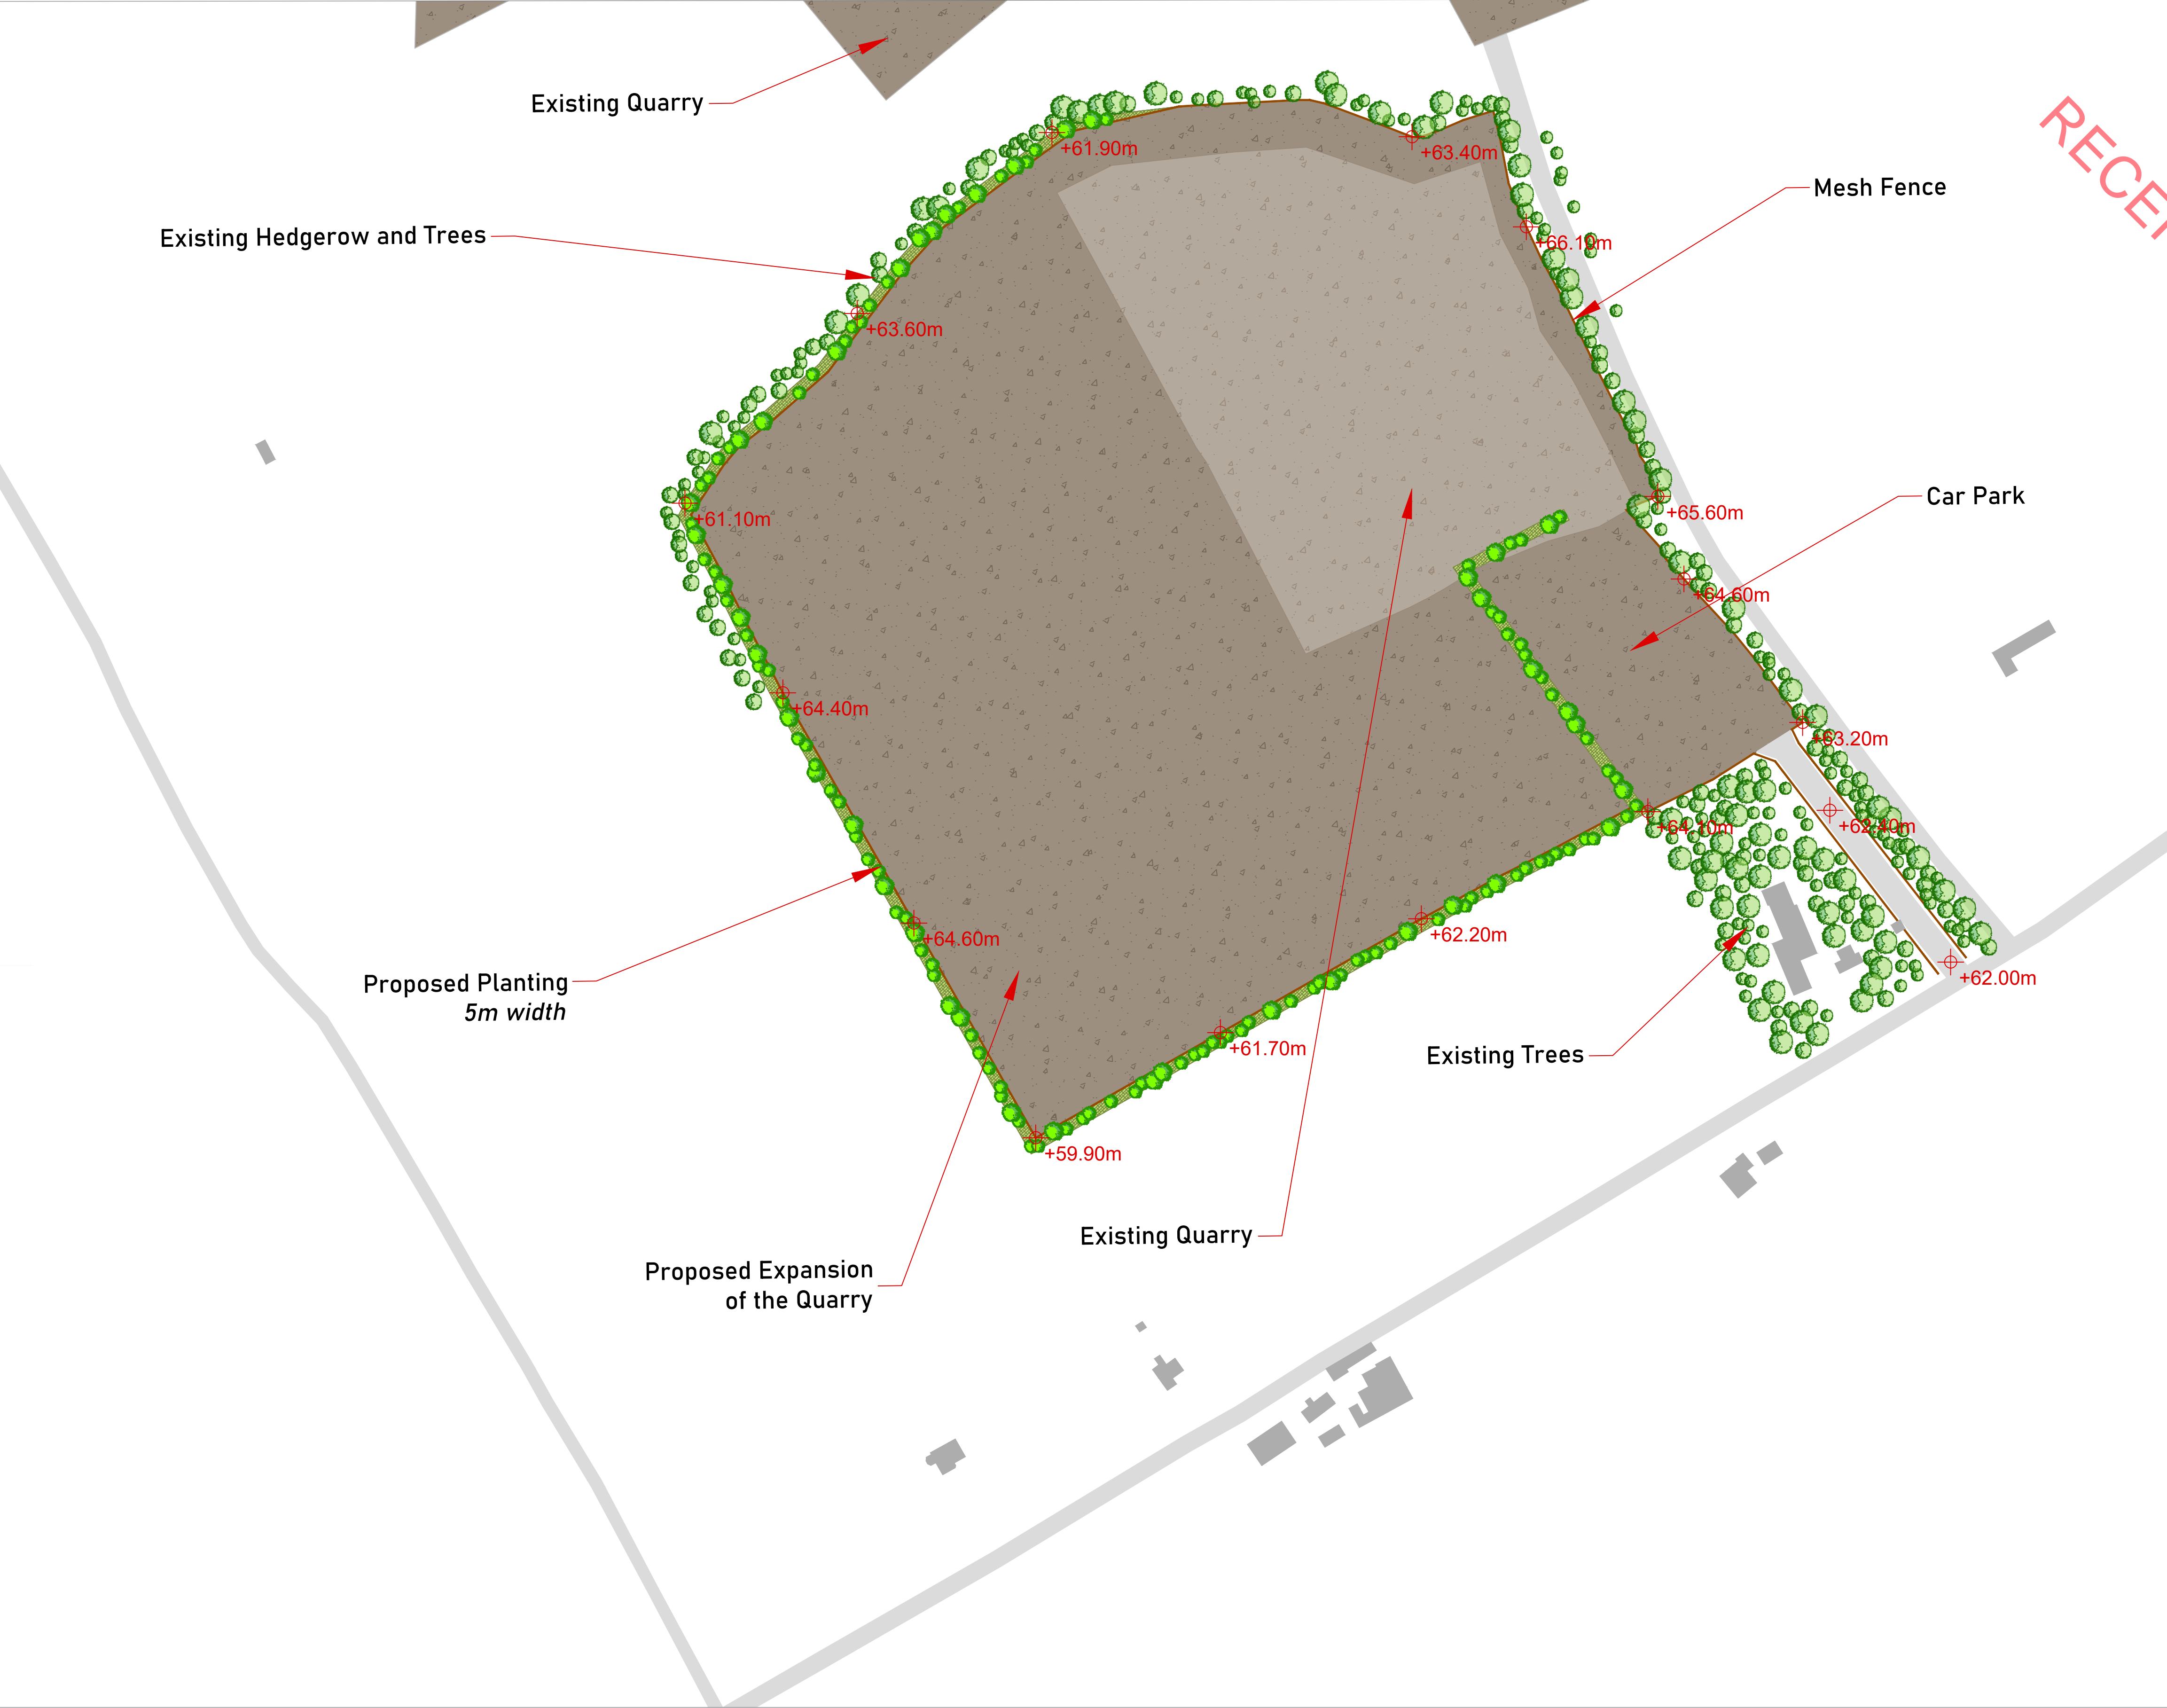

**LEGEND**

- Existing Quarry
- Proposed Expansion of the Quarry
- Existing Hedge and Trees
- Existing Buildings
- Existing Roads
- Proposed Planting: Biodiversity Corridor**  
5m width  
40% Whips, 40% Transplants, 20% Trees
- Mesh Fence**  
240cm height



RECEIVED: 25/03/2025


Project Title: Quarry Expansion at Kilchreest, Co. Galway					Client: Collins Boyd	Dwg No. 3
					Drawing Title: Landscape Masterplan	Scale 1:1.500
					Job No. 1904	Date 16/01/2025
					 <b>Ronan MacDiarmada + Associates Ltd.</b> Landscape Architects and Consultants.	
					Gort na Si, Main Street, Newcastle, Co. Dublin tel: +353 1 412 4476 mob: 086 26 25 438 fax: +353 1 401 3748 e-mail: ronan@rmda.ie	
					This Drawing is Copyright ©	

REV	DATE	BY	CHECKED	DESCRIPTION
A	16/12/2024	CH	RMD	Planning - Landscape Plan
	04/11/2024	CH	RMD	Planning - Landscape Plan






Section: Biodiversity Corridor

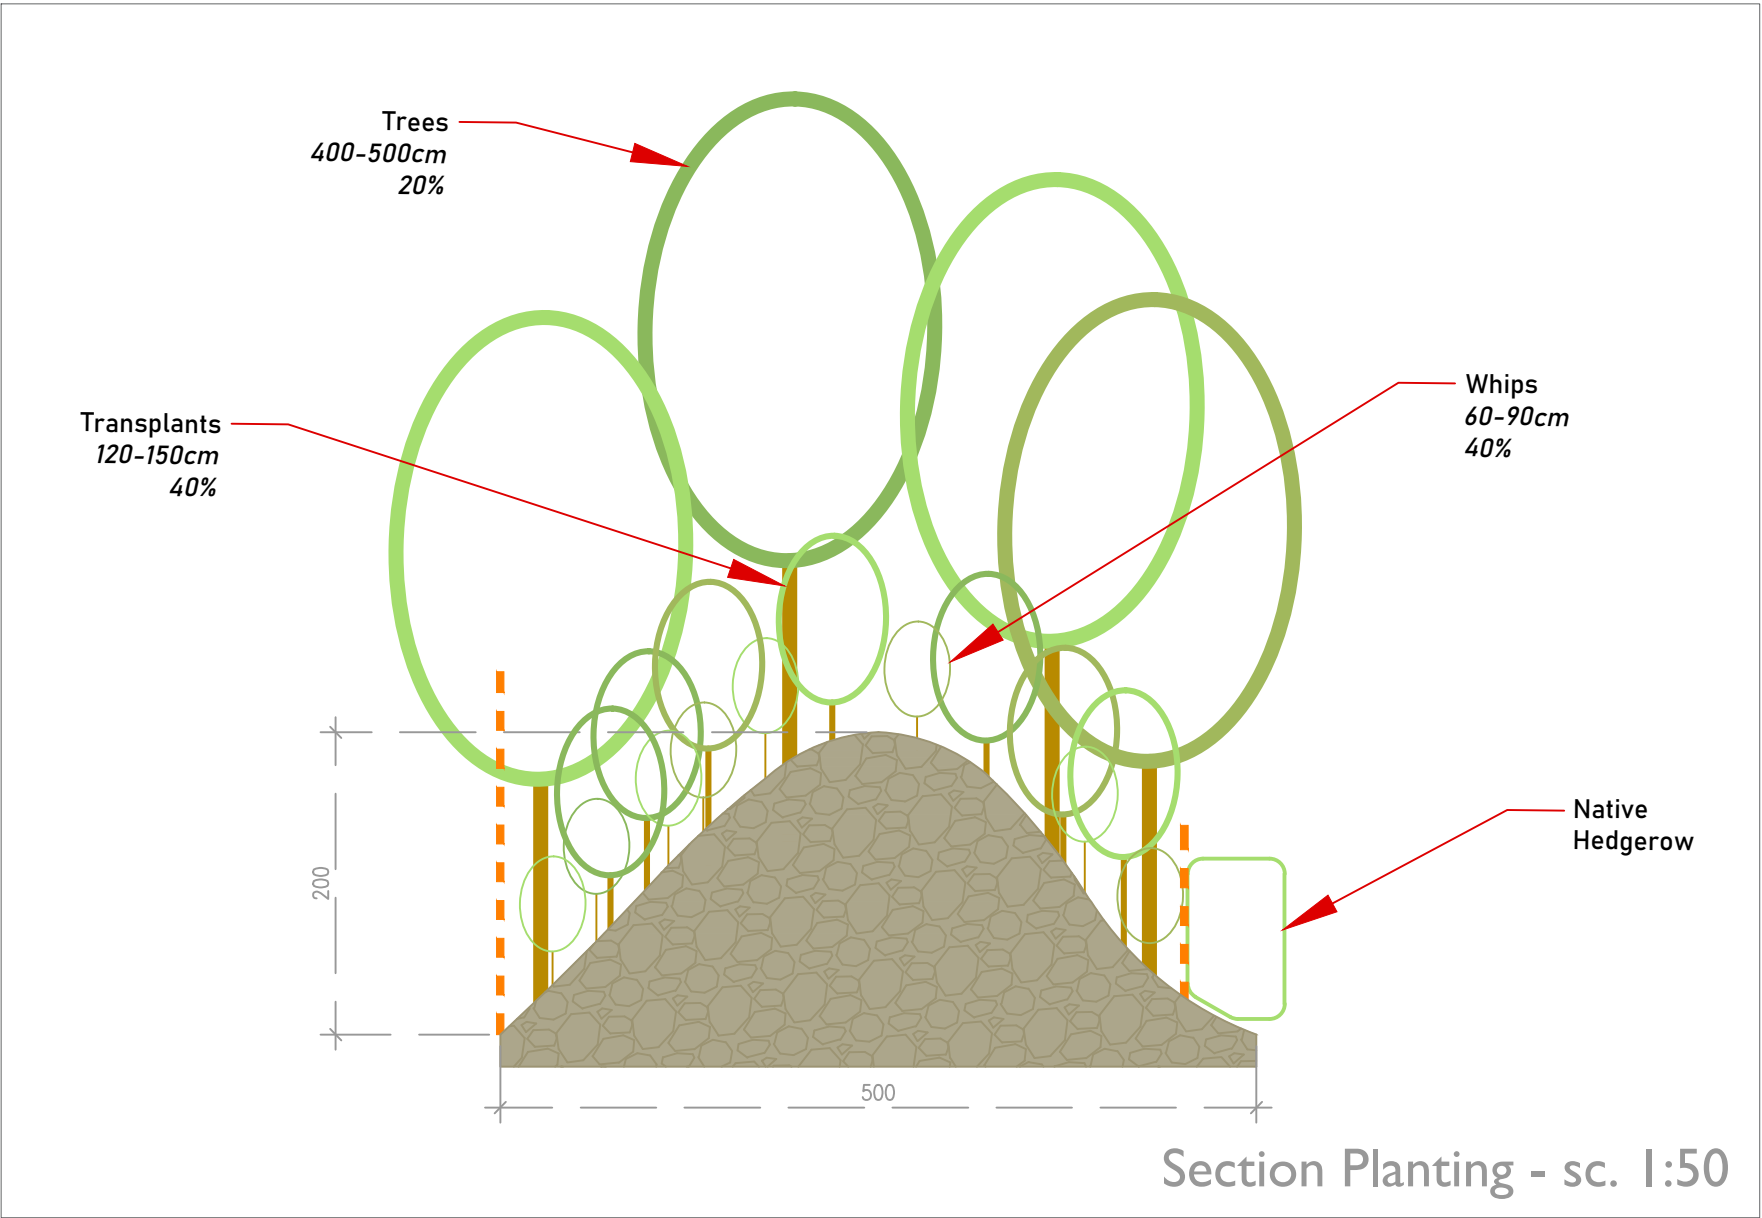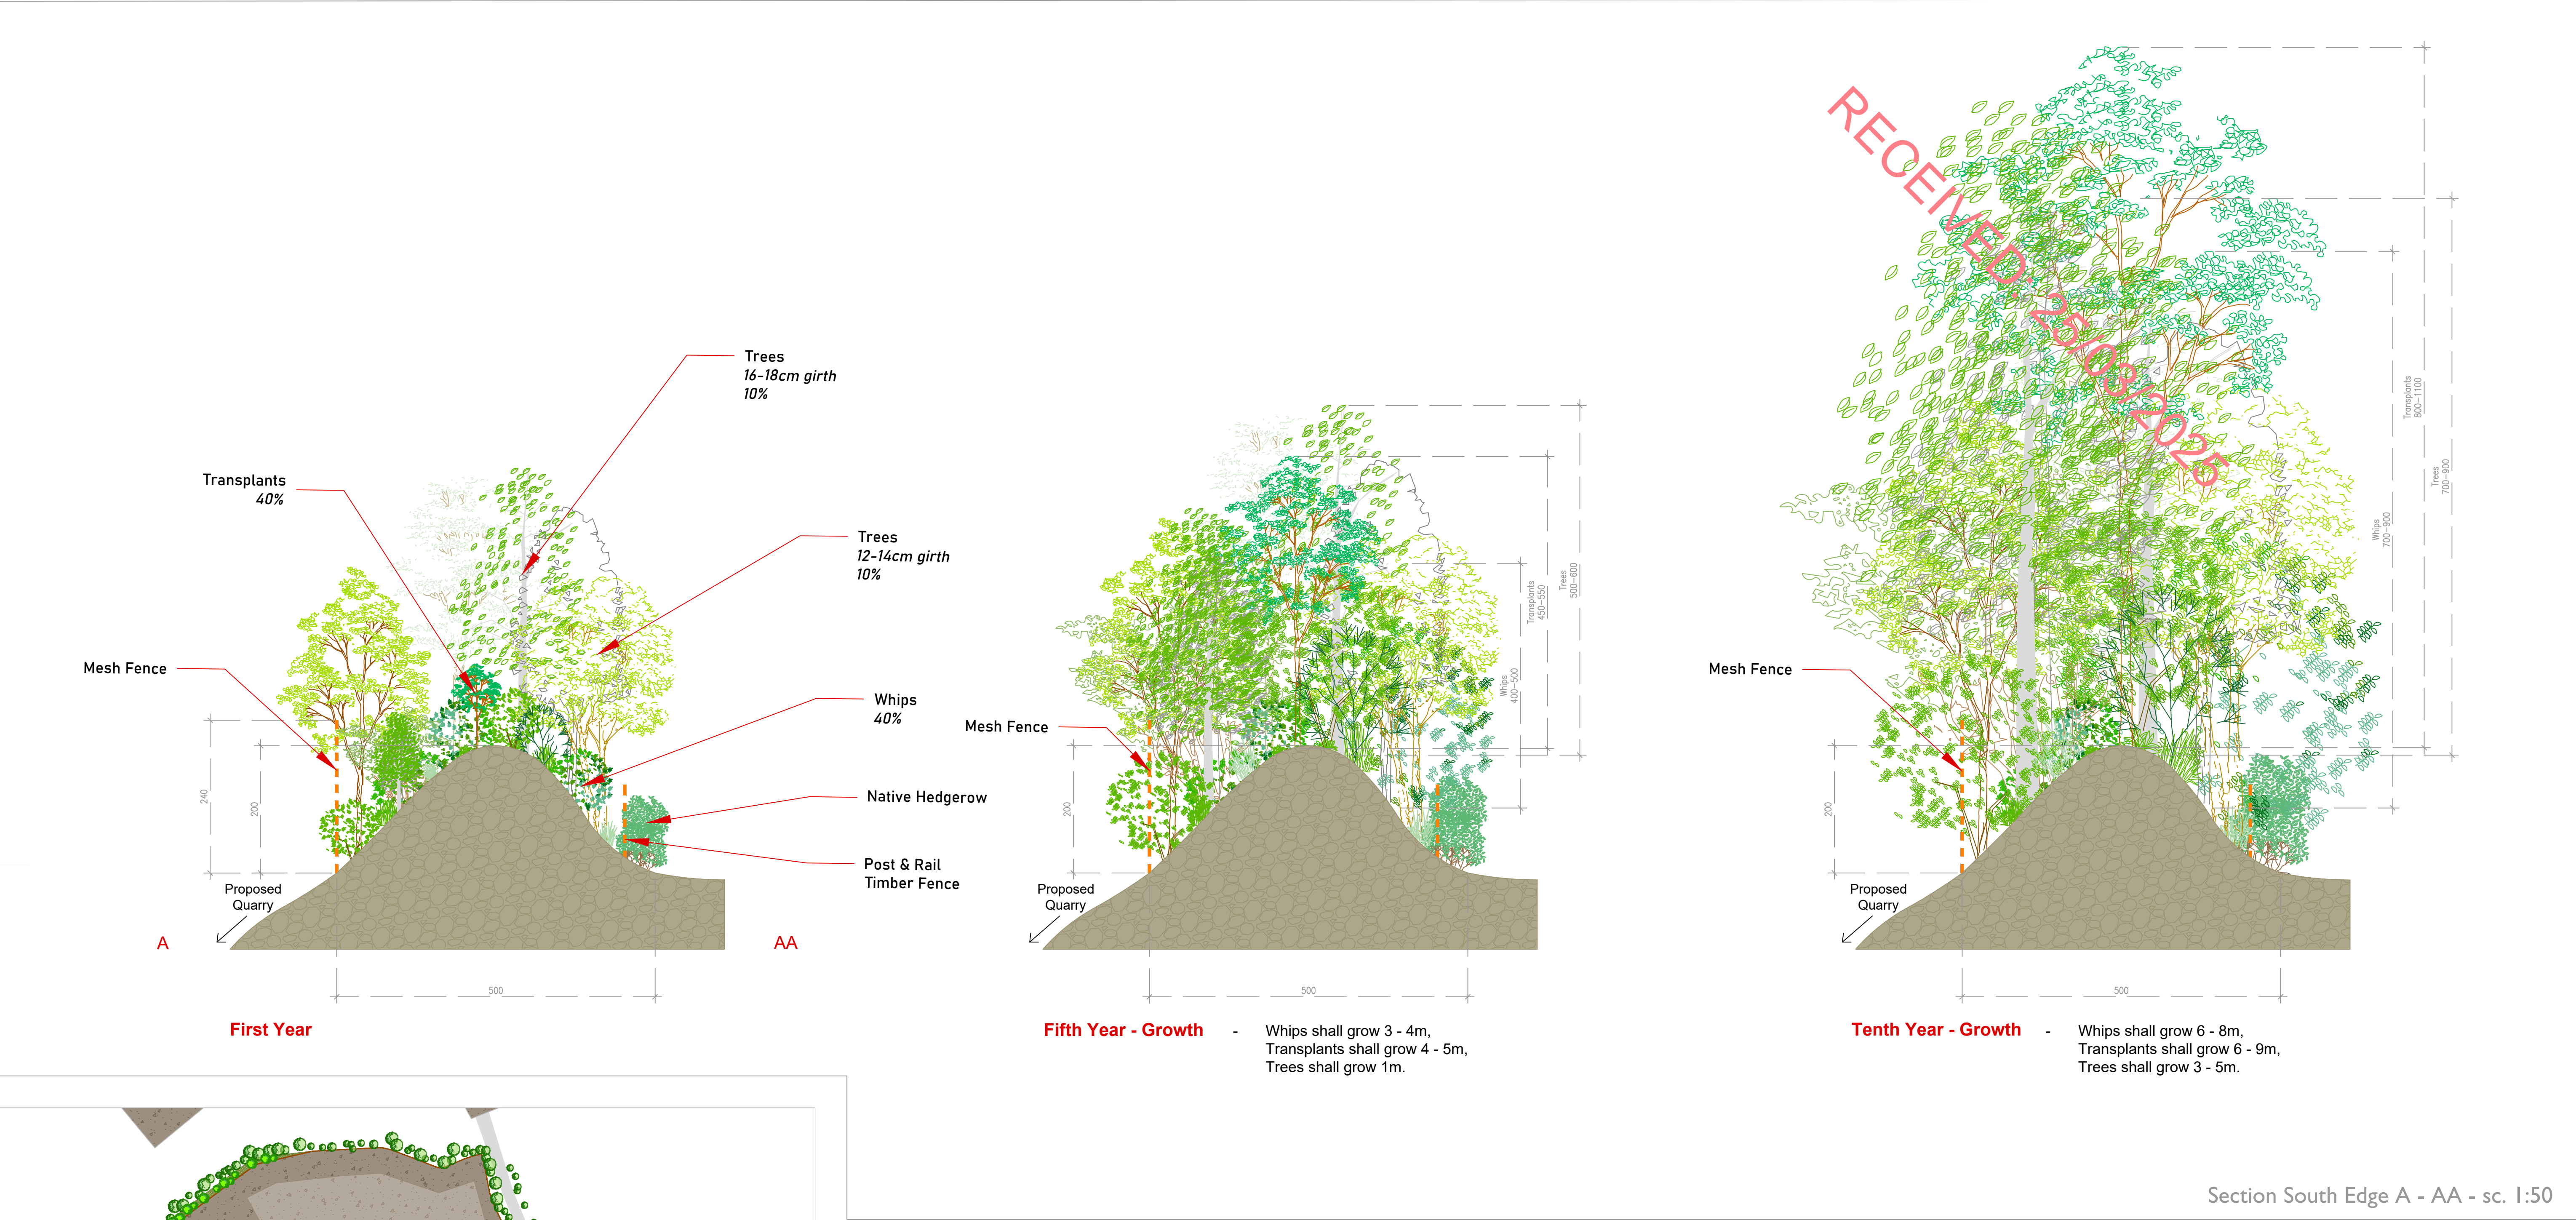


Project Title: Quarry Expansion at Kilchreest, Co. Galway					Client: Collins Boyd	Dwg No. 4
					Drawing Title: Section: Biodiversity Corridor	Scale varies
					Job No. 1904	Date 16/01/2025
					 <b>RMDA</b> LANDSCAPE ARCHITECTS + CONSULTANTS	
					Ronan MacDiarmada + Associates Ltd. Landscape Architects and Consultants. Gort na Si, Main Street, Newcastle, Co. Dublin tel: +353 1 412 4476 mob: 086 26 25 438 fax: +353 1 401 3748 e-mail: ronan@rmda.ie	
					This Drawing is Copyright ©	
REV	DATE	BY	CHECKED	DESCRIPTION		
A	16/12/2024	CH	RMD	Planning - Landscape Plan		
	04/11/2024	CH	RMD	Planning - Landscape Plan		



Sections Existing Quarry

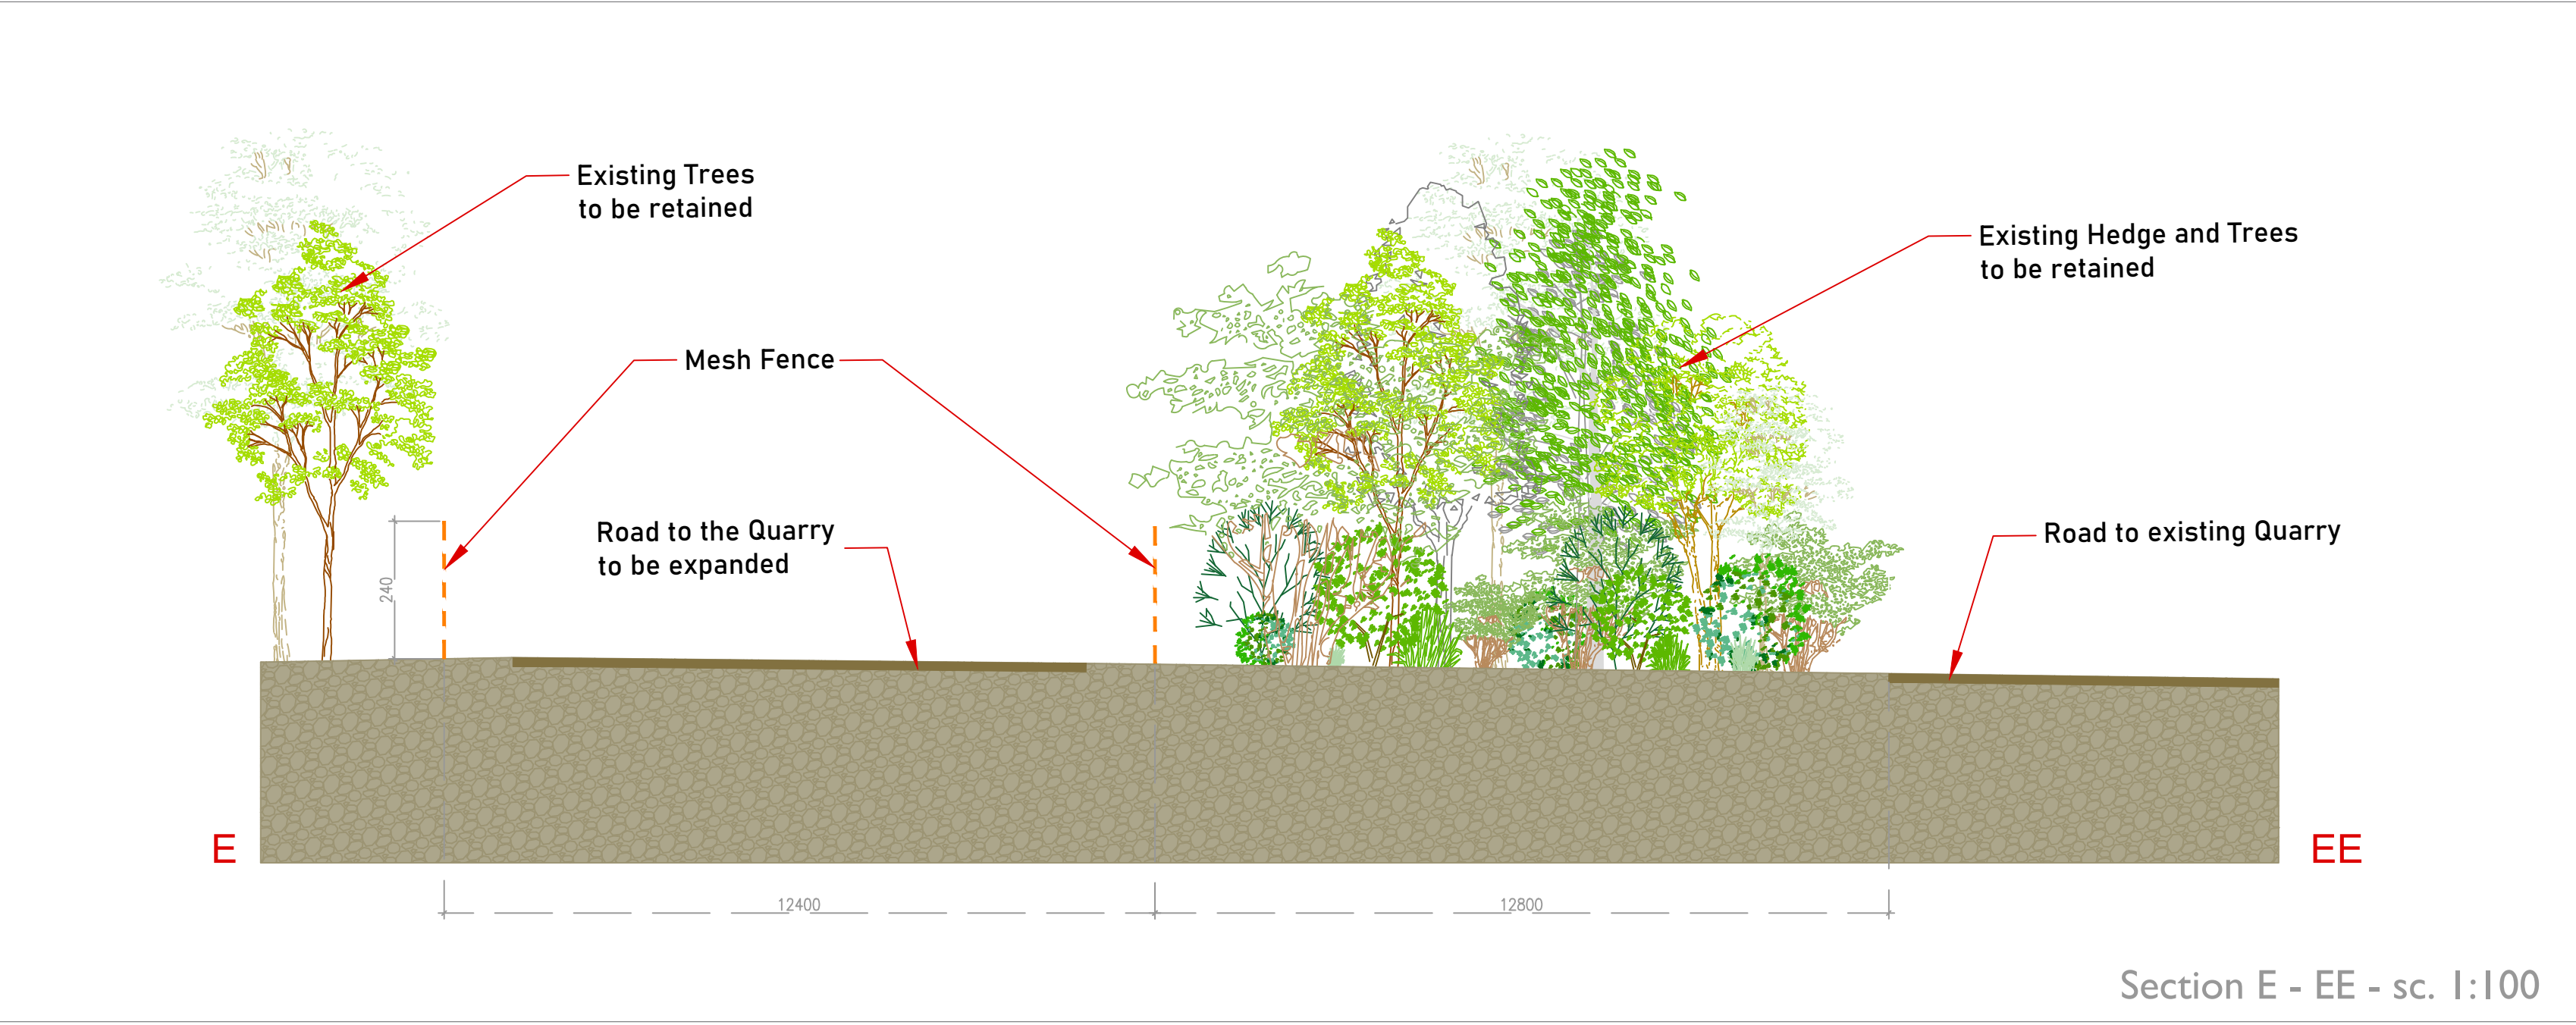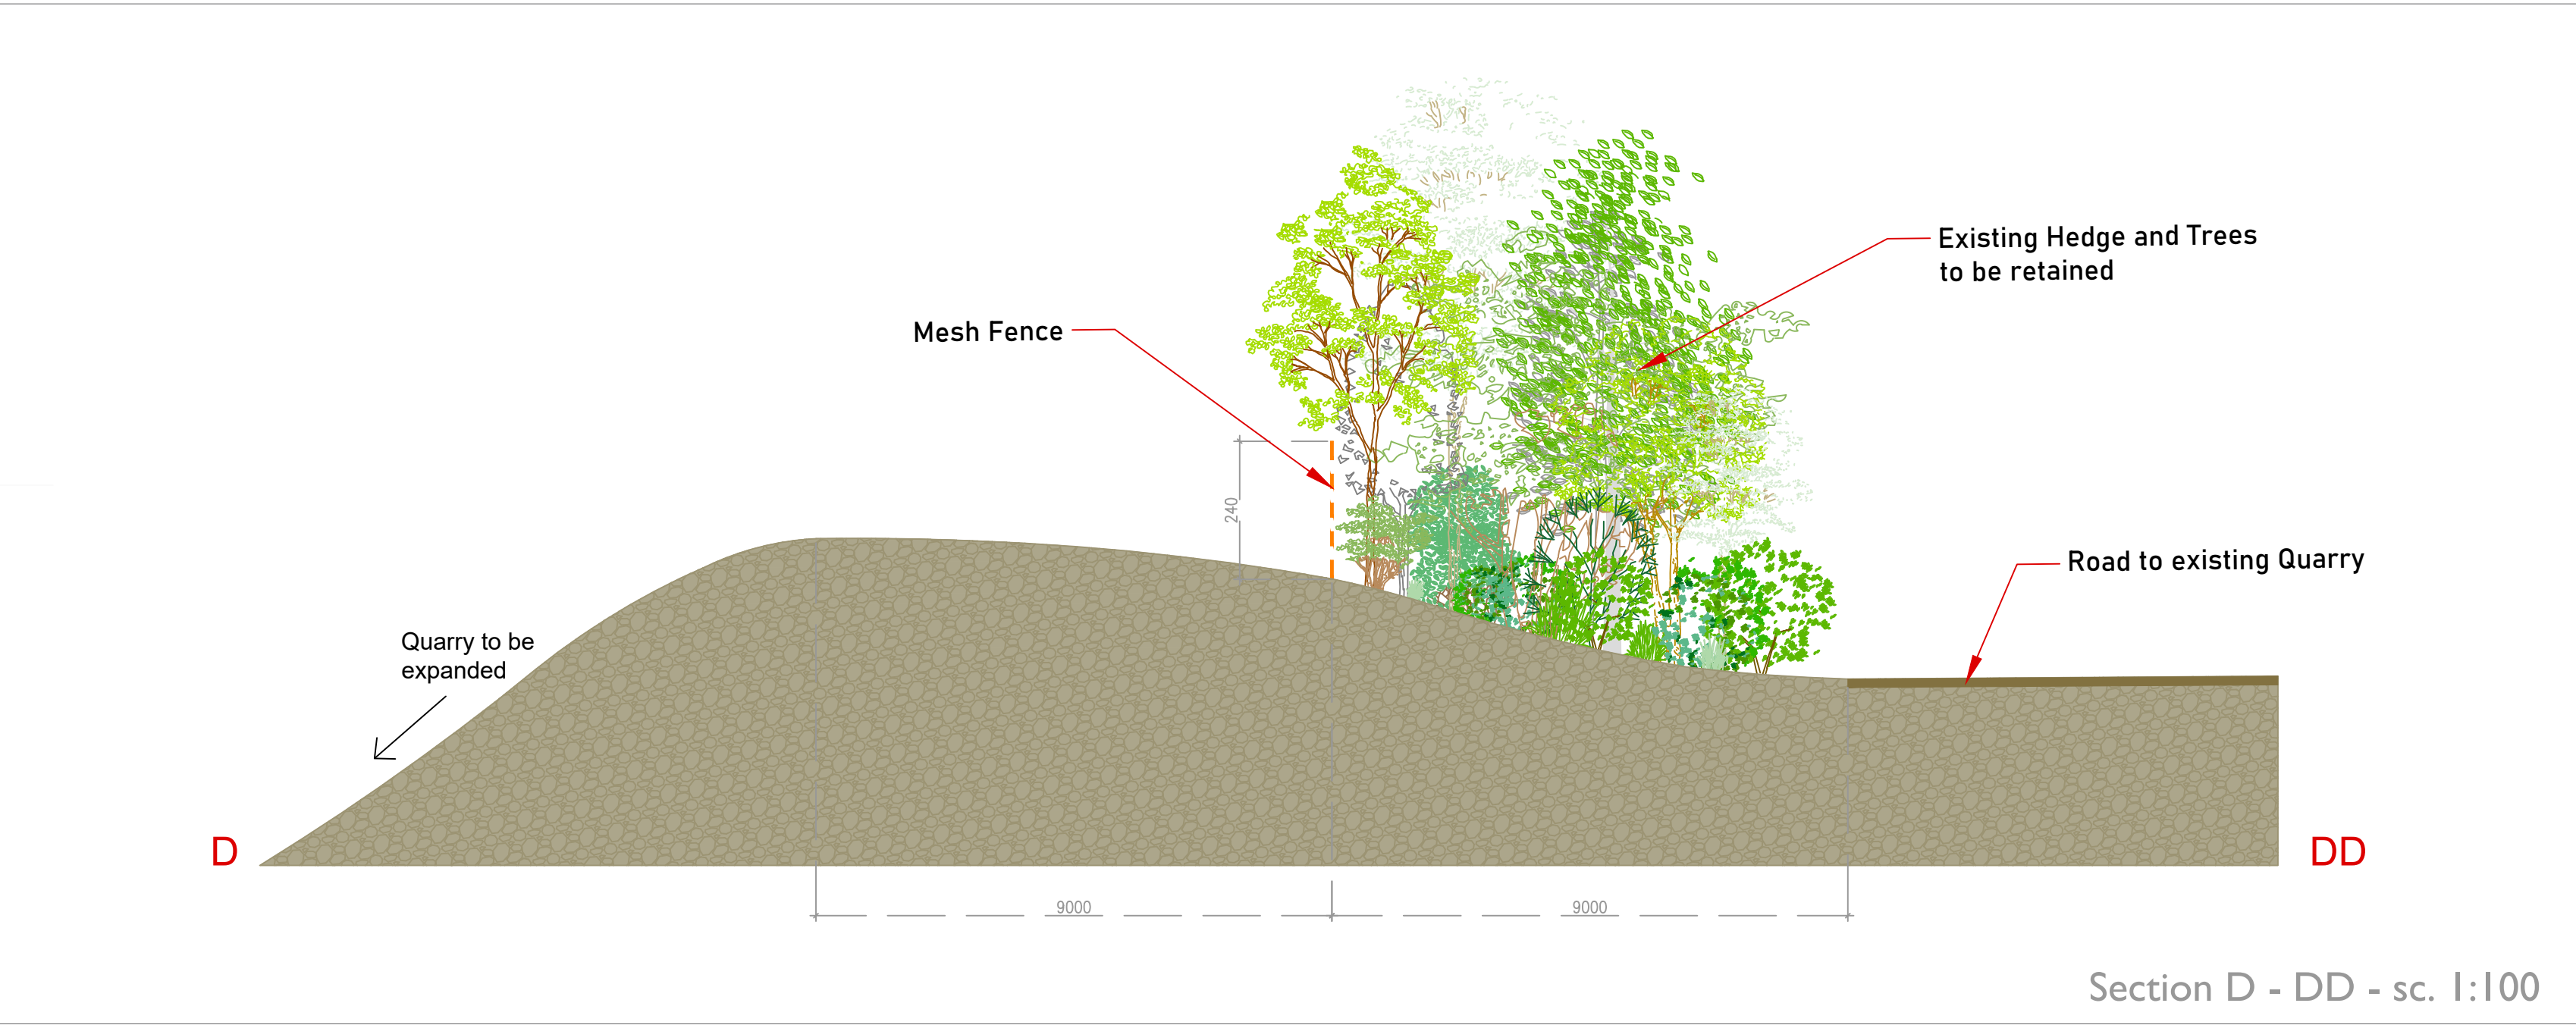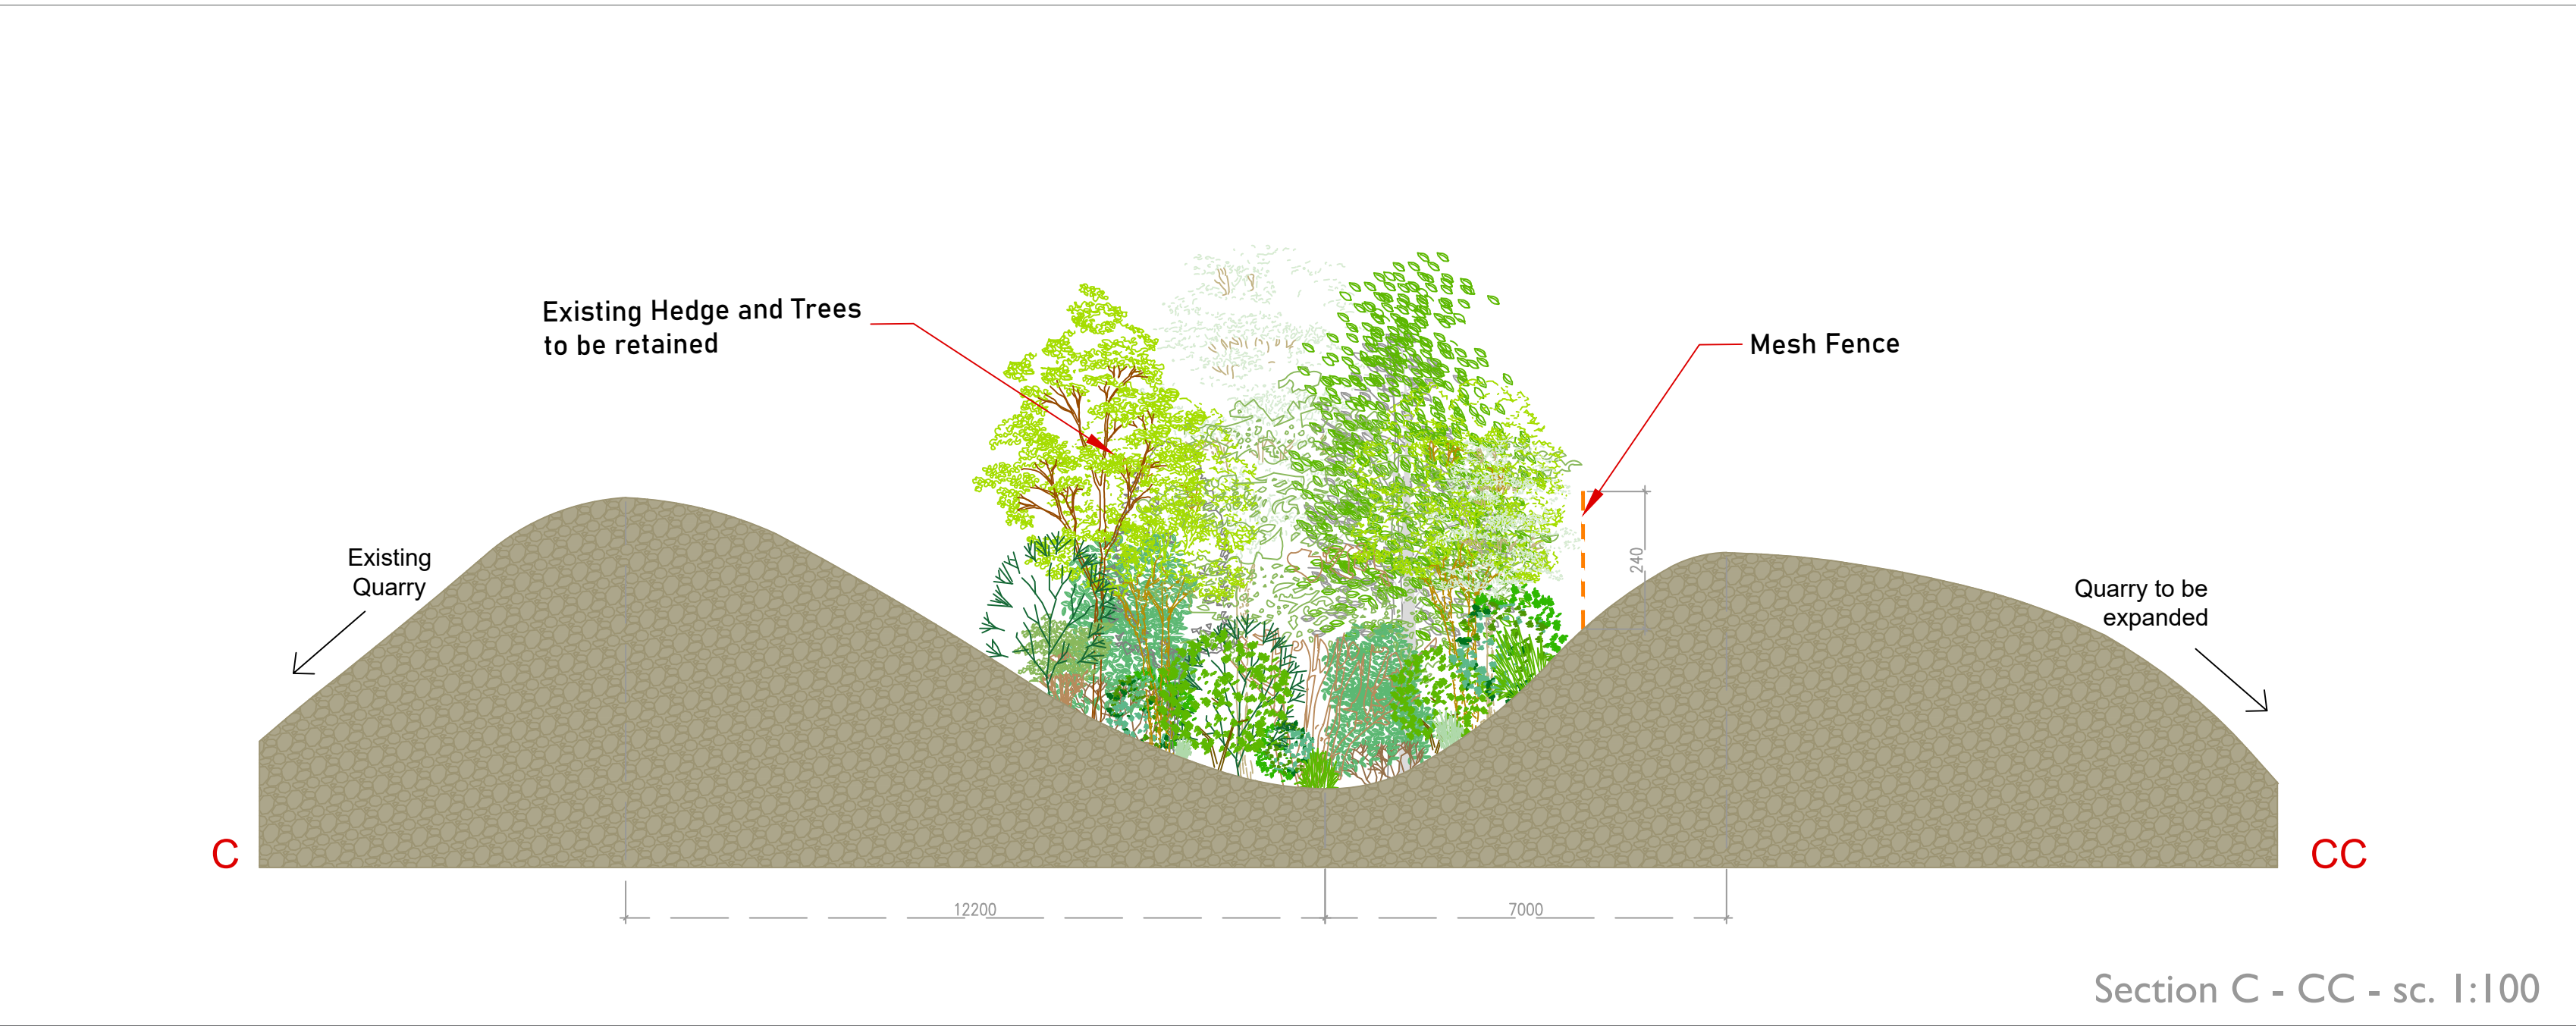

Project Title: Quarry Expansion at Kilchreest, Co. Galway					Client: Collins Boyd	Dwg No. 5
					Drawing Title: Sections Existing Quarry	Scale varies
					Job No. 1904	Date 16/01/2025
					<div><div>Ronan MacDiarmada + Associates Ltd. Landscape Architects and Consultants.</div><div>Gort na Si, Main Street, Newcastle, Co. Dublin tel: +353 1 412 4476 mob: 086 26 25 438 fax: +353 1 401 3748 e-mail: ronan@rmda.ie</div></div>	
A	16/12/2024	CH	RMD	Planning - Landscape Plan		
	04/11/2024	CH	RMD	Planning - Landscape Plan		
REV	DATE	BY	CHECKED	DESCRIPTION		
					This Drawing is Copyright ©	