



Stocking Avenue LRD - Landscape and Visual Impact Assessment

Viewpoint Ref: VP16 View from R115 at Woodtown (approximately 565m)

Visualisation Type 4 - This 90°cylindrical projection panorama has been captured, prepared and presented in accordance with the guidance set out in the Landscape Institute Technical Guidance Note 06/19 for Type 4 Visualisations and the Scottish Natural Heritage 2017 guidance 'Visual Representation of Wind Farms'. This image has been presented in a 90° cylindrical format to aid visual comprehension of linear infrastructure occupying a wide FoV, which avoids splitting the view across numerous multiple images.

Easting (ITM):	712414	Horizontal Field of View: 90° (cylindrical projection)	Date and Time:	20/11/2024 14:56	Photography Software:	Adobe Lightroom	Modelling Software:	3DS Max 2023
Northing (ITM):	725192	Principal Distance: 522 mm	Camera:	Canon 5D Mark II Digital SLR	Panorama Stitching Software:	PTGui Pro	Rendering Software:	Mental Ray/Corona
Direction of View:	329 °	Paper size: 841 x 297 mm	Lens:	Canon Fixed 50mm Full Frame Sensor	Post-Production Software:	Adobe Photoshop	GNSS Unit:	Trimble Catalyst (GNSS)
Distance to Site:	565 km	Correct printed image size: 820 x 251 mm	Panoramic Head:	Manfrotto Pano Head/Leveller	Formatting Software:	Adobe Illustrator/InDesign	Topographical Data:	LiDAR/OSI Terrain Data
Elevation:	125 m	Enlargement Factor: 96%	Camera Height:	1.7m (AGL)			GPS Ref:	Georeferenced/Surveyed DWGS






Stocking Avenue LRD - Landscape and Visual Impact Assessment

Viewpoint Ref: VP16 View from R115 at Woodtown (approximately 565m)

Visualisation Type 4 - This 90°cylindrical projection panorama has been captured, prepared and presented in accordance with the guidance set out in the Landscape Institute Technical Guidance Note 06/19 for Type 4 Visualisations and the Scottish Natural Heritage 2017 guidance 'Visual Representation of Wind Farms'. This image has been presented in a 90° cylindrical format to aid visual comprehension of linear infrastructure occupying a wide FoV, which avoids splitting the view across numerous multiple images.

Easting (ITM):	712414	Horizontal Field of View: 90° (cylindrical projection)	Date and Time:	20/11/2024 14:56	Photography Software:	Adobe Lightroom	Modelling Software:	3DS Max 2023
Northing (ITM):	725192	Principal Distance: 522 mm	Camera:	Canon 5D Mark II Digital SLR	Panorama Stitching Software:	PTGui Pro	Rendering Software:	Mental Ray/Corona
Direction of View:	329 °	Paper size: 841 x 297 mm	Lens:	Canon Fixed 50mm Full Frame Sensor	Post-Production Software:	Adobe Photoshop	GNSS Unit:	Trimble Catalyst (GNSS)
Distance to Site:	565 km	Correct printed image size: 820 x 251 mm	Panoramic Head:	Manfrotto Pano Head/Leveller	Formatting Software:	Adobe Illustrator/InDesign	Topographical Data:	LiDAR/OSI Terrain Data
Elevation:	125 m	Enlargement Factor: 96%	Camera Height:	1.7m (AGL)			GPS Ref:	Georeferenced/Surveyed DWGS



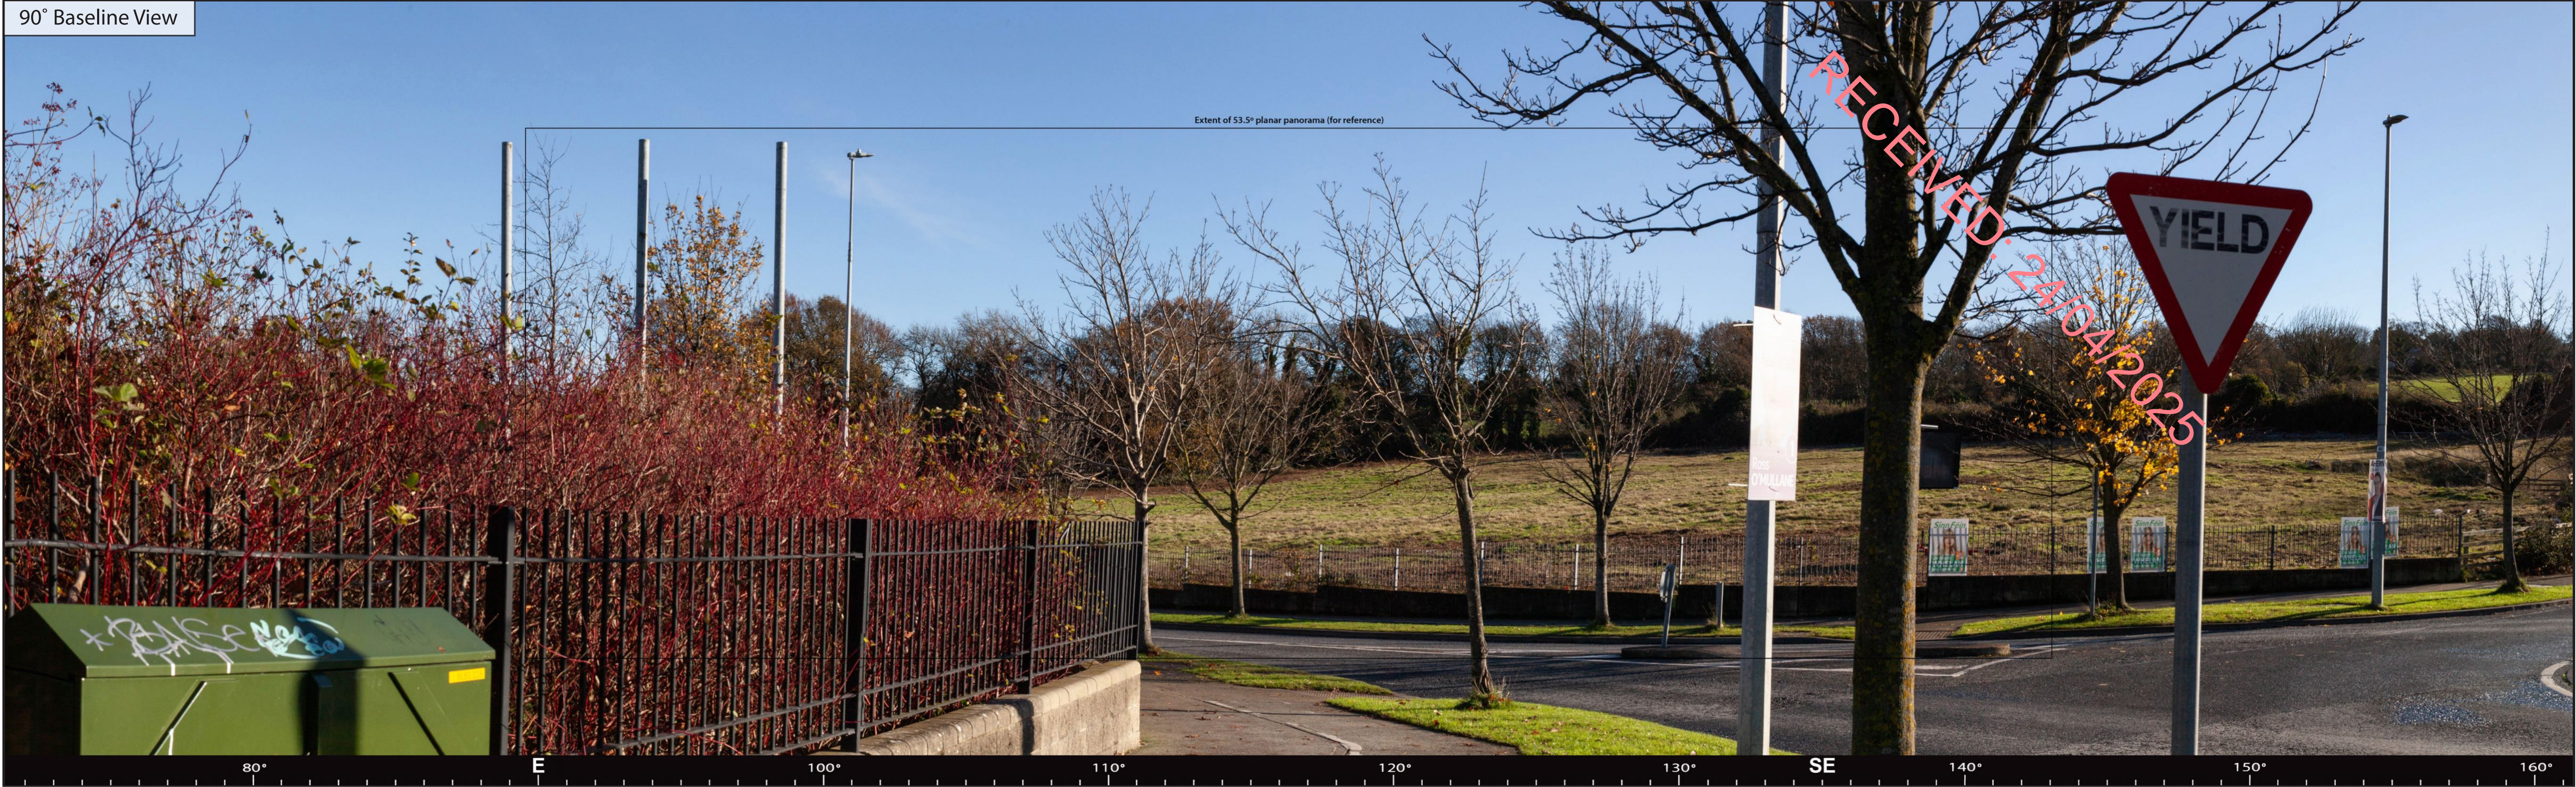

Stocking Avenue LRD - Landscape and Visual Impact Assessment


Viewpoint Ref: VP17a View from Stocking Avenue roundabout at Ballycullen (approximately 119m)

Visualisation Type 4 - This 90°cylindrical projection panorama has been captured, prepared and presented in accordance with the guidance set out in the Landscape Institute Technical Guidance Note 06/19 for Type 4 Visualisations and the Scottish Natural Heritage 2017 guidance 'Visual Representation of Wind Farms'. This image has been presented in a 90° cylindrical format to aid visual comprehension of linear infrastructure occupying a wide FoV, which avoids splitting the view across numerous multiple images.

Easting (ITM):	711825	Horizontal Field of View:	90° (cylindrical projection)	Date and Time:	20/11/2024 13.57	Photography Software:	Adobe Lightroom	Modelling Software:	3DS Max 2023
Northing (ITM):	725925	Principal Distance:	522 mm	Camera:	Canon 5D Mark II Digital SLR	Panorama Stitching Software:	PTGui Pro	Rendering Software:	Mental Ray/Corona
Direction of View:	119 °	Paper size:	841 x 297 mm	Lens:	Canon Fixed 50mm Full Frame Sensor	Post-Production Software:	Adobe Photoshop	GNSS Unit:	Trimble Catalyst (GNSS)
Distance to Site:	119 km	Correct printed image size:	820 x 251 mm	Panoramic Head:	Manfrotto Pano Head/Leveller	Formatting Software:	Adobe Illustrator/InDesign	Topographical Data:	LiDAR/OSI Terrain Data
Elevation:	175.5 m	Enlargement Factor:	96%	Camera Height:	1.7m (AGL)			GPS Ref:	Georeferenced/Surveyed DWGS





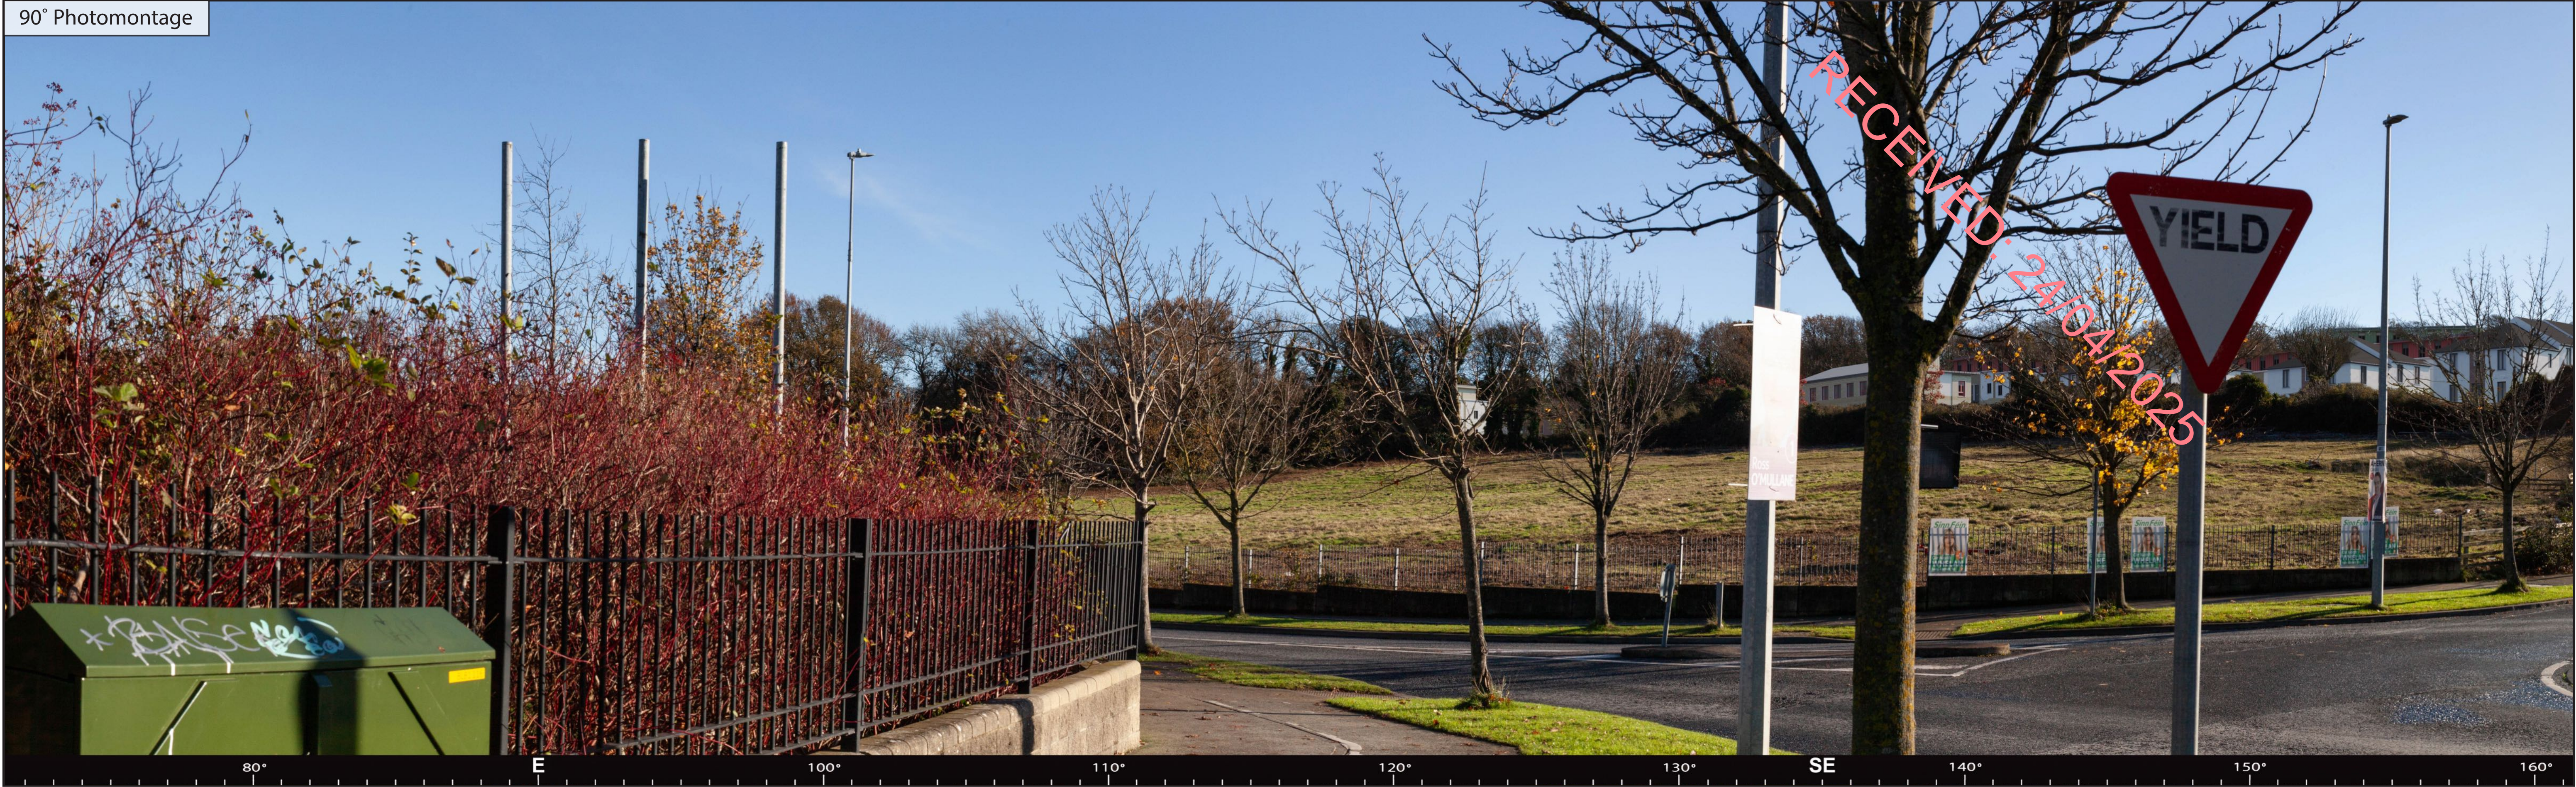



Stocking Avenue LRD - Landscape and Visual Impact Assessment

Viewpoint Ref: VP17b View from Stocking Avenue roundabout at Ballycullen (approximately 119m)

Visualisation Type 4 - This 90° cylindrical projection panorama has been captured, prepared and presented in accordance with the guidance set out in the Landscape Institute Technical Guidance Note 06/19 for Type 4 Visualisations and the Scottish Natural Heritage 2017 guidance 'Visual Representation of Wind Farms'. This image has been presented in a 90° cylindrical format to aid visual comprehension of linear infrastructure occupying a wide FoV, which avoids splitting the view across numerous multiple images.

Easting (ITM):	711825	Horizontal Field of View: 90° (cylindrical projection)	Date and Time:	20/11/2024 13.57	Photography Software:	Adobe Lightroom	Modelling Software:	3DS Max 2023
Northing (ITM):	725925	Principal Distance: 522 mm	Camera:	Canon 5D Mark II Digital SLR	Panorama Stitching Software:	PTGui Pro	Rendering Software:	Mental Ray/Corona
Direction of View:	206 °	Paper size: 841 x 297 mm	Lens:	Canon Fixed 50mm Full Frame Sensor	Post-Production Software:	Adobe Photoshop	GNSS Unit:	Trimble Catalyst (GNSS)
Distance to Site:	119 km	Correct printed image size: 820 x 251 mm	Panoramic Head:	Manfrotto Pano Head/Leveller	Formatting Software:	Adobe Illustrator/InDesign	Topographical Data:	LiDAR/OSI Terrain Data
Elevation:	175.5 m	Enlargement Factor: 96%	Camera Height:	1.7m (AGL)			GPS Ref:	Georeferenced/Surveyed DWGS





Stocking Avenue LRD - Landscape and Visual Impact Assessment

Viewpoint Ref: VP17b View from Stocking Avenue roundabout at Ballycullen (approximately 119m)

Visualisation Type 4 - This 90° cylindrical projection panorama has been captured, prepared and presented in accordance with the guidance set out in the Landscape Institute Technical Guidance Note 06/19 for Type 4 Visualisations and the Scottish Natural Heritage 2017 guidance 'Visual Representation of Wind Farms'. This image has been presented in a 90° cylindrical format to aid visual comprehension of linear infrastructure occupying a wide FoV, which avoids splitting the view across numerous multiple images.

Easting (ITM):	711825	Horizontal Field of View: 90° (cylindrical projection)	Date and Time:	20/11/2024 13.57	Photography Software:	Adobe Lightroom	Modelling Software:	3DS Max 2023
Northing (ITM):	725925	Principal Distance: 522 mm	Camera:	Canon 5D Mark II Digital SLR	Panorama Stitching Software:	PTGui Pro	Rendering Software:	Mental Ray/Corona
Direction of View:	206 °	Paper size: 841 x 297 mm	Lens:	Canon Fixed 50mm Full Frame Sensor	Post-Production Software:	Adobe Photoshop	GNSS Unit:	Trimble Catalyst (GNSS)
Distance to Site:	119 km	Correct printed image size: 820 x 251 mm	Panoramic Head:	Manfrotto Pano Head/Leveller	Formatting Software:	Adobe Illustrator/InDesign	Topographical Data:	LiDAR/OSI Terrain Data
Elevation:	175.5 m	Enlargement Factor: 96%	Camera Height:	1.7m (AGL)			GPS Ref:	Georeferenced/Surveyed DWGS





Stocking Avenue LRD - Landscape and Visual Impact Assessment

Viewpoint Ref: VP17b View from Stocking Avenue roundabout at Ballycullen (approximately 119m)

Visualisation Type 4 - This 90° cylindrical projection panorama has been captured, prepared and presented in accordance with the guidance set out in the Landscape Institute Technical Guidance Note 06/19 for Type 4 Visualisations and the Scottish Natural Heritage 2017 guidance 'Visual Representation of Wind Farms'. This image has been presented in a 90° cylindrical format to aid visual comprehension of linear infrastructure occupying a wide FoV, which avoids splitting the view across numerous multiple images.

Easting (ITM):	711825	Horizontal Field of View: 90° (cylindrical projection)	Date and Time:	20/11/2024 13.57	Photography Software:	Adobe Lightroom	Modelling Software:	3DS Max 2023
Northing (ITM):	725925	Principal Distance: 522 mm	Camera:	Canon 5D Mark II Digital SLR	Panorama Stitching Software:	PTGui Pro	Rendering Software:	Mental Ray/Corona
Direction of View:	206 °	Paper size: 841 x 297 mm	Lens:	Canon Fixed 50mm Full Frame Sensor	Post-Production Software:	Adobe Photoshop	GNSS Unit:	Trimble Catalyst (GNSS)
Distance to Site:	119 km	Correct printed image size: 820 x 251 mm	Panoramic Head:	Manfrotto Pano Head/Leveller	Formatting Software:	Adobe Illustrator/InDesign	Topographical Data:	LiDAR/OSI Terrain Data
Elevation:	175.5 m	Enlargement Factor: 96%	Camera Height:	1.7m (AGL)			GPS Ref:	Georeferenced/Surveyed DWGS

