


THIS DRAWING IS THE PROPERTY OF MWP AND IS NOT TO BE REPRODUCED OR TRANSMITTED IN ANY FORM OR BY ANY MEANS, ELECTRONIC OR MECHANICAL, INCLUDING PHOTOCOPYING, RECORDING, OR BY ANY INFORMATION STORAGE AND RETRIEVAL SYSTEM, WITHOUT THE WRITTEN PERMISSION OF MWP. ANY UNAUTHORIZED REPRODUCTION OR TRANSMISSION OF THIS DRAWING IS STRICTLY PROHIBITED AND WILL BE PROSECUTED TO THE FULL EXTENT OF THE LAW. THE USER OF THIS DRAWING IS RESPONSIBLE FOR THE USE OF THIS DRAWING IN ACCORDANCE WITH THE INTENT AND PURPOSE OF THE DRAWING AND FOR ANY CONSEQUENCES THAT MAY RESULT FROM THE USE OF THIS DRAWING. THE DRAWING IS PROVIDED AS A GUIDE ONLY AND DOES NOT CONSTITUTE A GUARANTEE OF ANY KIND. THE USER OF THIS DRAWING IS RESPONSIBLE FOR THE USE OF THIS DRAWING IN ACCORDANCE WITH THE INTENT AND PURPOSE OF THE DRAWING AND FOR ANY CONSEQUENCES THAT MAY RESULT FROM THE USE OF THIS DRAWING.

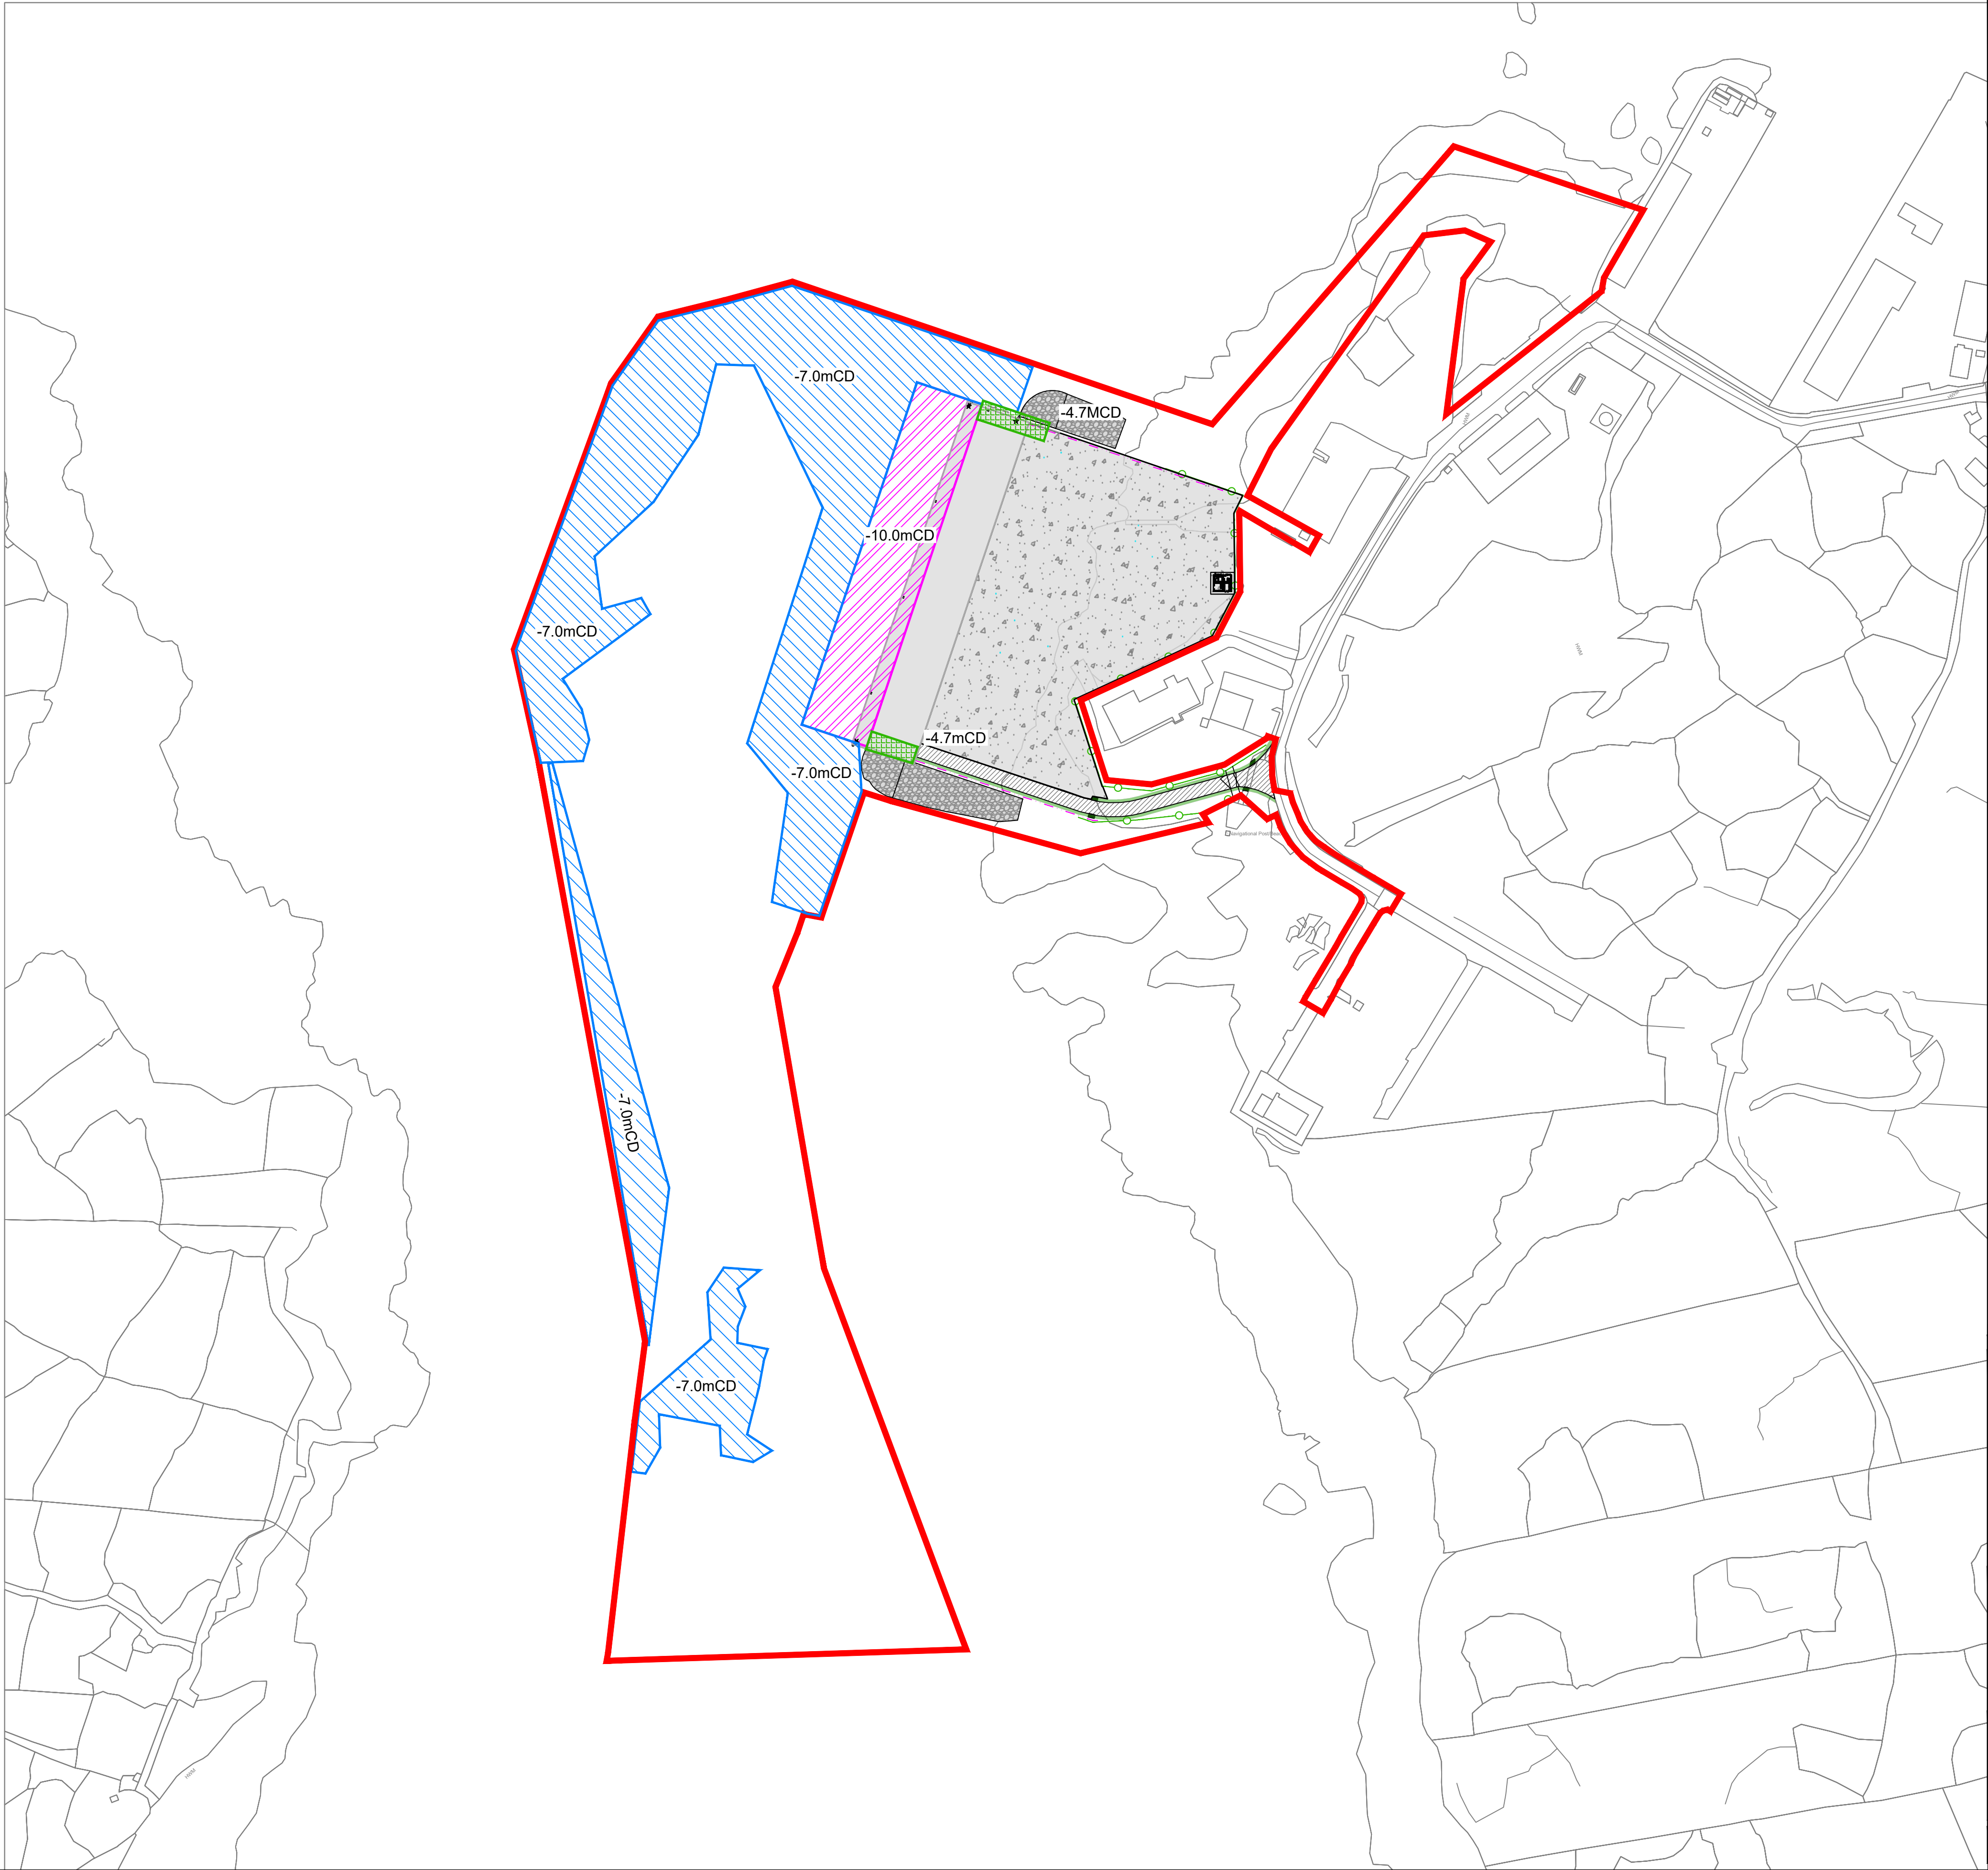


- DO NOT SCALE FROM THIS DRAWING. USE FIGURED DIMENSIONS IN ALL CASES. VERIFY DIMENSIONS ON SITE AND REPORT ANY DISCREPANCIES TO THE DESIGNERS IMMEDIATELY.
- THIS DRAWING IS TO BE READ IN CONJUNCTION WITH THE DESIGNERS SPECIFICATION.
- © THIS DRAWING IS COPYRIGHT AND MAY ONLY BE REPRODUCED WITH THE DESIGNERS PERMISSION.
- NOTES:
- ALL DRAWINGS ARE TO BE READ IN CONJUNCTION WITH ALL RELEVANT SPECIFICATIONS, BILLS OF QUANTITIES, SERVICES AND ENGINEERING DRAWINGS.
 - ANY DISCREPANCIES BETWEEN THESE DOCUMENTS SHALL BE BROUGHT TO THE ATTENTION OF THE ENGINEER.
 - ALL DIMENSIONS ARE IN METERS UNLESS OTHERWISE STATED.
 - USE DIMENSIONS ON DRAWINGS (DO NOT SCALE FROM DRAWINGS).
 - GRID AND COORDINATES ARE IN METRES RELATIVE TO I.T.M.
 - ALL LEVELS ARE IN METRES RELATIVE TO CHART DATUM (CD).
O.D (MALIN) = +2.903MCD
(POOLBEG) = +0.2MCD
 - MEAN HIGH WATER (MHW) = +4.4MCD
MEAN LOW WATER (MLW) = +1.3MCD

- LEGEND:
- DEVELOPMENT BOUNDARY
 - AREA TO BE DREDGED -4.7MCD
 - AREA TO BE DREDGED -7M CD
 - AREA TO BE DREDGED -10M CD

MAP REPRODUCED FROM TAILTE ÉIREANN BY PERMISSION OF THE GOVERNMENT. CYAL50465038.

SHEET NO:
1:2,500 | 3400-C, 3399-B AND 3400-A
1:5,000 | 3399

0	21.11.25	ISSUED FOR PLANNING		JK	CF
REV	DATE	DESCRIPTION		BY	APP
PROJECT:					
ROS AN MHÍL DEEP WATER QUAY					
TITLE:					
AREAS TO BE DREDGED					
CLIENT:					
DEPARTMENT OF AGRICULTURE, FOOD & THE MARINE					
<div> ENGINEERING AND ENVIRONMENTAL CONSULTANTS CORK TRALEE LONDON LIMERICK mwp.ie</div>					
DRAWN:	JK	CHECKED:	CF	APPROVED:	CF
PROJECT NUMBER:	24984	DATE:	NOVEMBER 2025	SCALE @ A1:	1 : 2,000
ACCEPTANCE CODE:	S	PURPOSE OF ISSUE:	ISSUED FOR PLANNING PERMISSION		PURPOSE CODE:
DRAWING NUMBER:	24984-XX-XXX-DR-MWP-CE-5110			REV:	P3
					0