


THIS DRAWING IS THE PROPERTY OF MWP AND IS NOT TO BE REPRODUCED OR TRANSMITTED IN ANY FORM OR BY ANY MEANS, ELECTRONIC OR MECHANICAL, INCLUDING PHOTOCOPYING, RECORDING, OR BY ANY INFORMATION STORAGE AND RETRIEVAL SYSTEM, WITHOUT THE WRITTEN PERMISSION OF MWP. ANY UNAUTHORIZED REPRODUCTION OR TRANSMISSION OF THIS DRAWING IS STRICTLY PROHIBITED AND WILL BE PROSECUTED TO THE FULL EXTENT OF THE LAW. THE USER OF THIS DRAWING IS ADVISED THAT THE DRAWING IS NOT TO BE USED FOR ANY PURPOSE OTHER THAN THAT FOR WHICH IT WAS PREPARED AND PROVIDED TO THE USER.

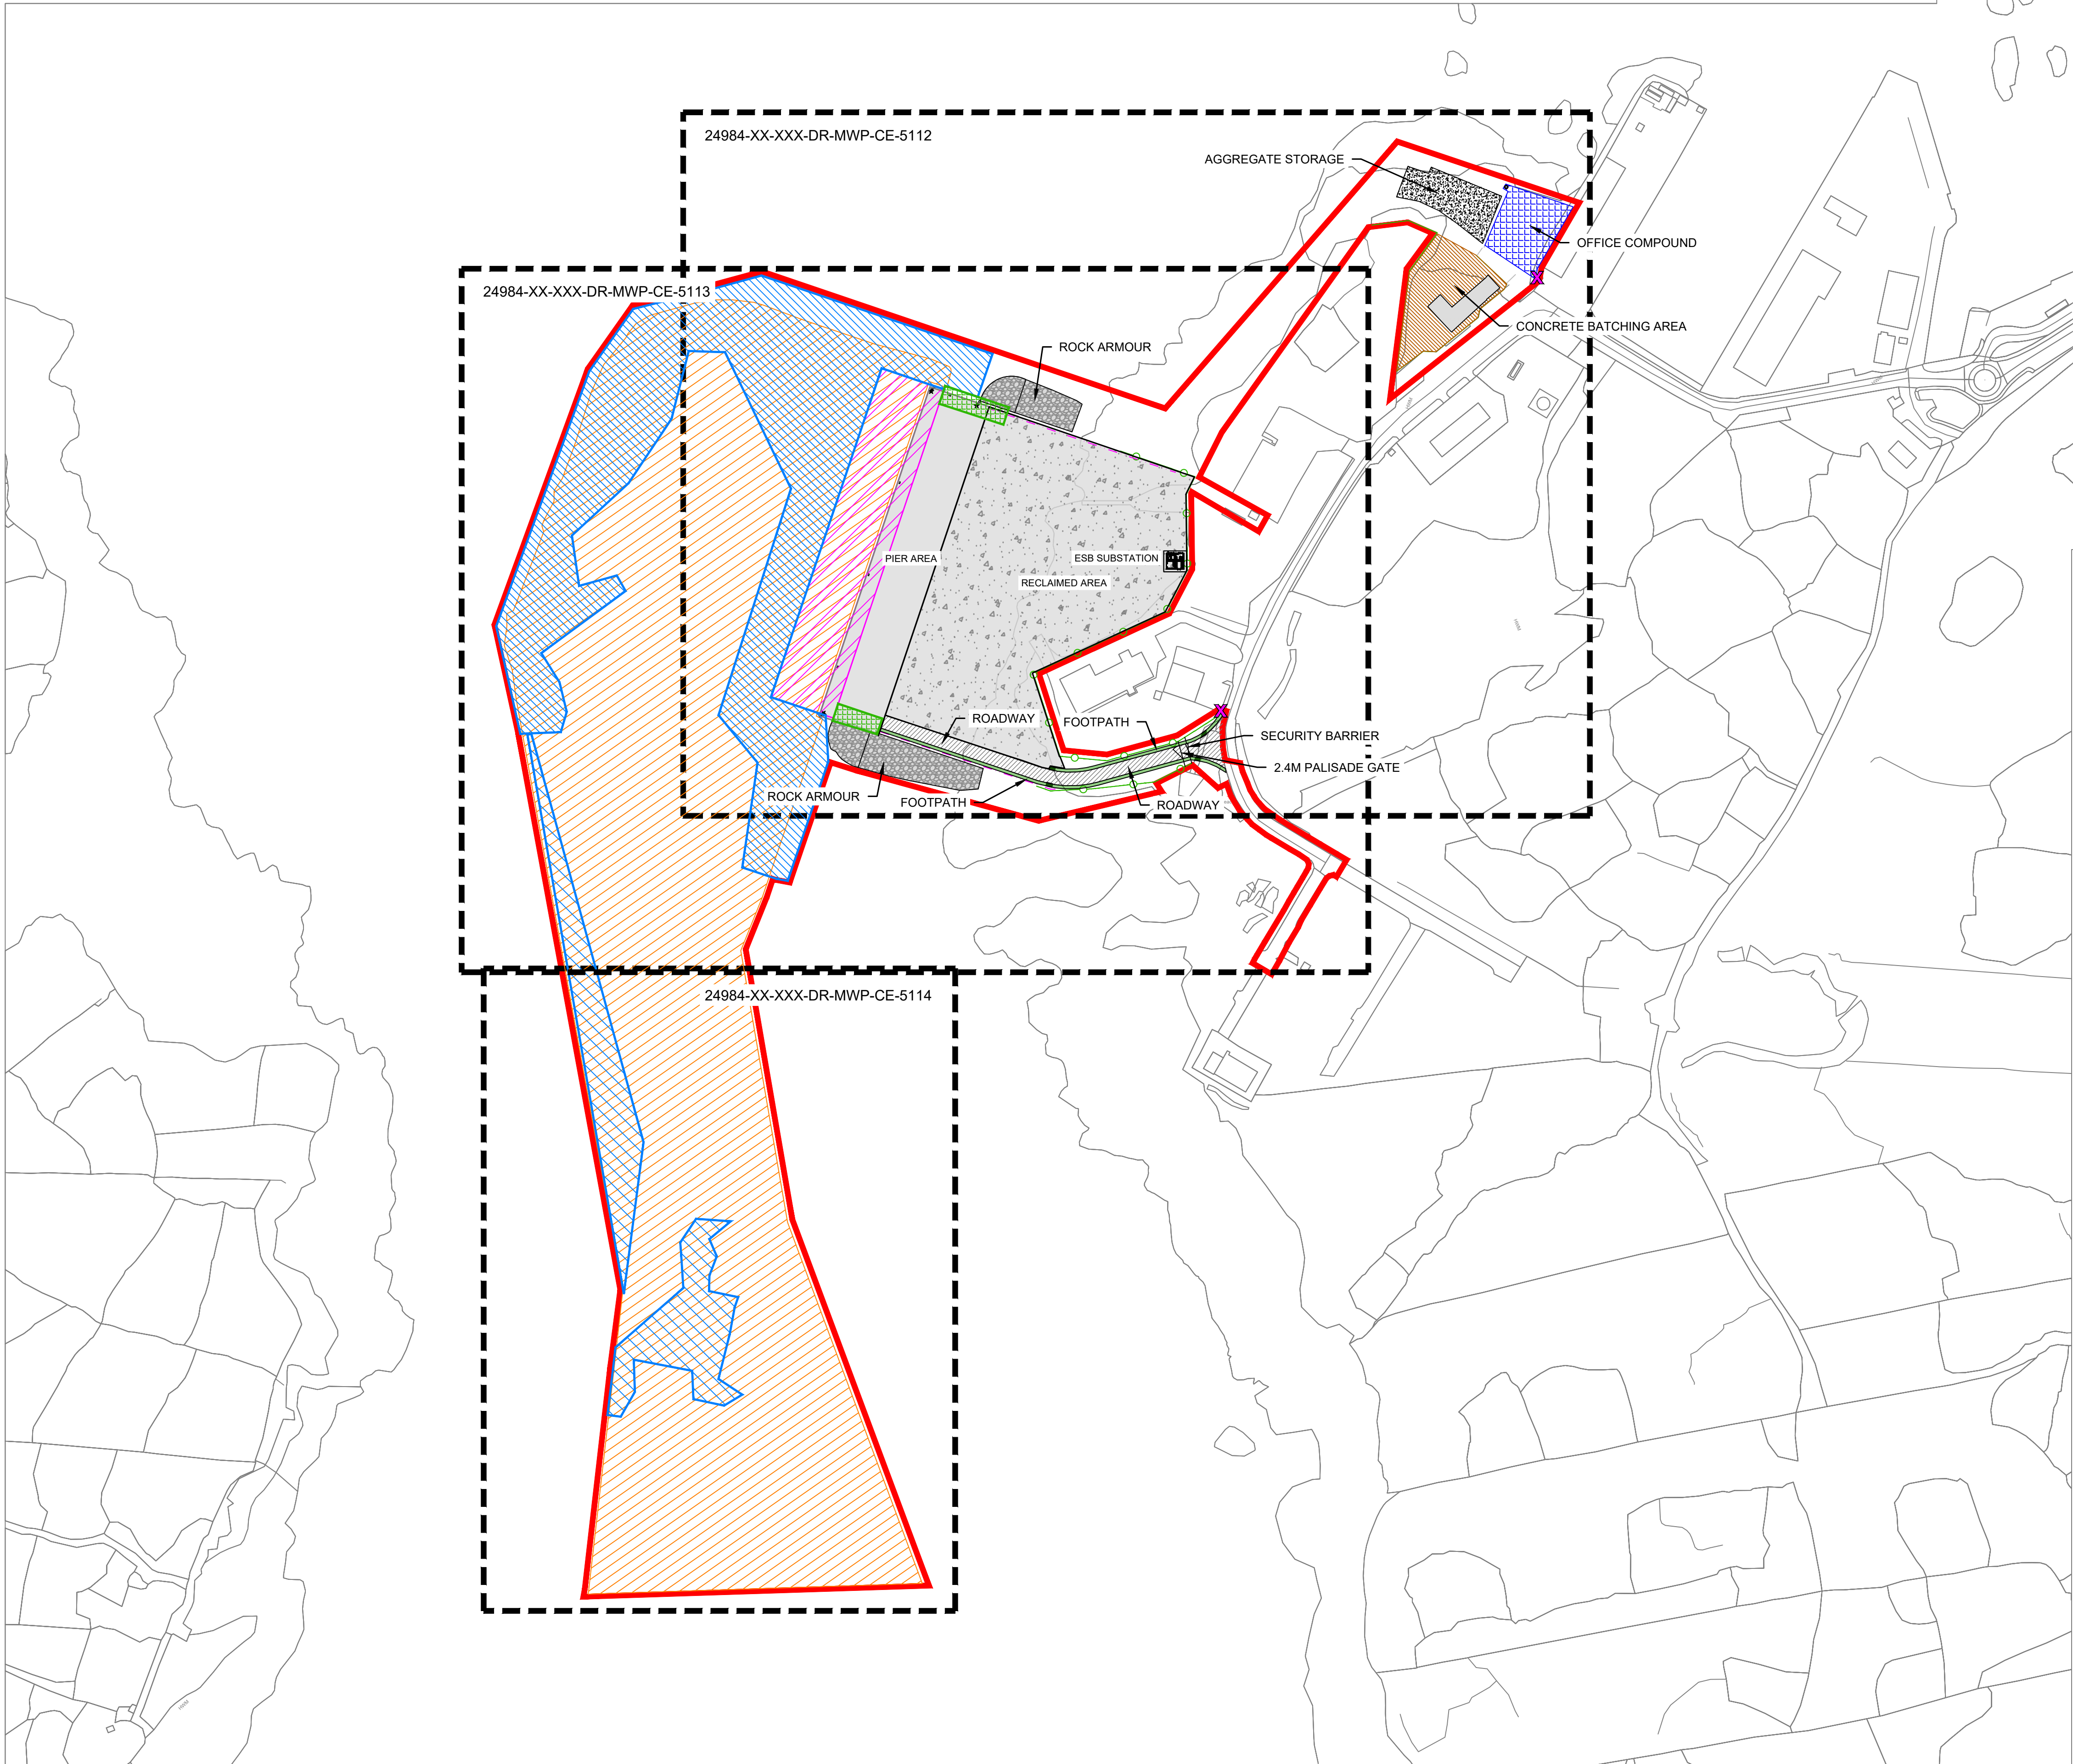

DO NOT SCALE FROM THIS DRAWING. USE FIGURED DIMENSIONS IN ALL CASES. VERIFY DIMENSIONS ON SITE AND REPORT ANY DISCREPANCIES TO THE DESIGNERS IMMEDIATELY. THIS DRAWING IS TO BE READ IN CONJUNCTION WITH THE DESIGNERS SPECIFICATION. © THIS DRAWING IS COPYRIGHT AND MAY ONLY BE REPRODUCED WITH THE DESIGNERS PERMISSION.

- NOTES:
- ALL DRAWINGS ARE TO BE READ IN CONJUNCTION WITH ALL RELEVANT SPECIFICATIONS, BILLS OF QUANTITIES, SERVICES AND ENGINEERING DRAWINGS.
 - ANY DISCREPANCIES BETWEEN THESE DOCUMENTS SHALL BE BROUGHT TO THE ATTENTION OF THE ENGINEER.
 - ALL DIMENSIONS ARE IN METERS UNLESS OTHERWISE STATED.
 - USE DIMENSIONS ON DRAWINGS (DO NOT SCALE FROM DRAWINGS).
 - GRID AND COORDINATES ARE IN METRES RELATIVE TO I.T.M.
 - ALL LEVELS ARE IN METRES RELATIVE TO CHART DATUM (CD).
O.D. (MALIN) = +2.903MCD
(POOLBEG) = +0.2MCD
 - MEAN HIGH WATER (MHW) = +4.4MCD
MEAN LOW WATER (MLW) = +1.3MCD

- LEGEND:
- DEVELOPMENT BOUNDARY (EDGED IN RED)
 - SITE NOTICE LOCATION
 - BERTHING POCKET, APPROACH CHANNEL AND TURNING CIRCLE
 - ROCK ARMOUR
 - AREA TO BE DREDGED -4.7MCD
 - AREA TO BE DREDGED -7M CD
 - AREA TO BE DREDGED -10M CD
 - ROADWAY
 - FOOTPATH
 - PIER
 - RECLAIMED AREA
 - 2.4M PALISADE FENCE
 - ARMCO VEHICLE-BARRIERS

MAP REPRODUCED FROM TAILTE ÉIREANN BY PERMISSION OF THE GOVERNMENT. CYAL50465038.

SHEET NO:
1:2,500 | 3400-C, 3399-B AND 3400-A
1:5,000 | 3399

21.11.25	ISSUED FOR PLANNING			JK	CF	
REV	DATE	DESCRIPTION			BY	APP
PROJECT:						
ROS AN MHIL DEEP WATER QUAY						
TITLE:						
SITE LAYOUT - MASTER SHEET						
CLIENT:						
DEPARTMENT OF AGRICULTURE, FOOD & THE MARINE						
<div><div>MWP</div><div>ENGINEERING AND ENVIRONMENTAL CONSULTANTS</div><div>CORK TRALEE LONDON LIMERICK</div><div>mwp.ie</div></div>						
DRAWN:	JK	CHECKED:	CF	APPROVED:	CF	
PROJECT NUMBER:	24984	DATE:	NOVEMBER 2025	SCALE @ A1:	1 : 2,000	
ACCEPTANCE CODE:	S	PURPOSE OF ISSUE: ISSUED FOR PLANNING PERMISSION			PURPOSE CODE: P3	
DRAWING NUMBER:					REV:	
24984-XX-XXX-DR-MWP-CE-5111					0	