


THIS DRAWING IS THE PROPERTY OF MWP ENGINEERING AND ENVIRONMENTAL CONSULTANTS. IT IS TO BE USED ONLY FOR THE PROJECT AND SITE SPECIFICALLY IDENTIFIED IN THE TITLE BLOCK. IT IS NOT TO BE REPRODUCED OR COPIED IN ANY FORM OR BY ANY MEANS, WITHOUT THE WRITTEN PERMISSION OF MWP ENGINEERING AND ENVIRONMENTAL CONSULTANTS. ANY UNAUTHORIZED REPRODUCTION OR COPIING IS STRICTLY PROHIBITED AND WILL BE PROSECUTED TO THE FULL EXTENT OF THE LAW. THE DESIGNER ACCEPTS NO LIABILITY FOR ANY DAMAGE OR LOSS, HOWSOEVER CAUSED, ARISING FROM THE USE OF THIS DRAWING. THE USER OF THIS DRAWING IS ADVISED THAT IT IS THEIR RESPONSIBILITY TO VERIFY THE ACCURACY OF THE INFORMATION PROVIDED AND TO ENSURE THAT THE DRAWING IS USED IN CONJUNCTION WITH ALL RELEVANT SPECIFICATIONS, BILLS OF MATERIALS, AND OTHER DOCUMENTS PROVIDED WITH THE DRAWING. THE DRAWING IS NOT TO BE USED FOR ANY OTHER PURPOSES WITHOUT THE WRITTEN PERMISSION OF MWP ENGINEERING AND ENVIRONMENTAL CONSULTANTS.

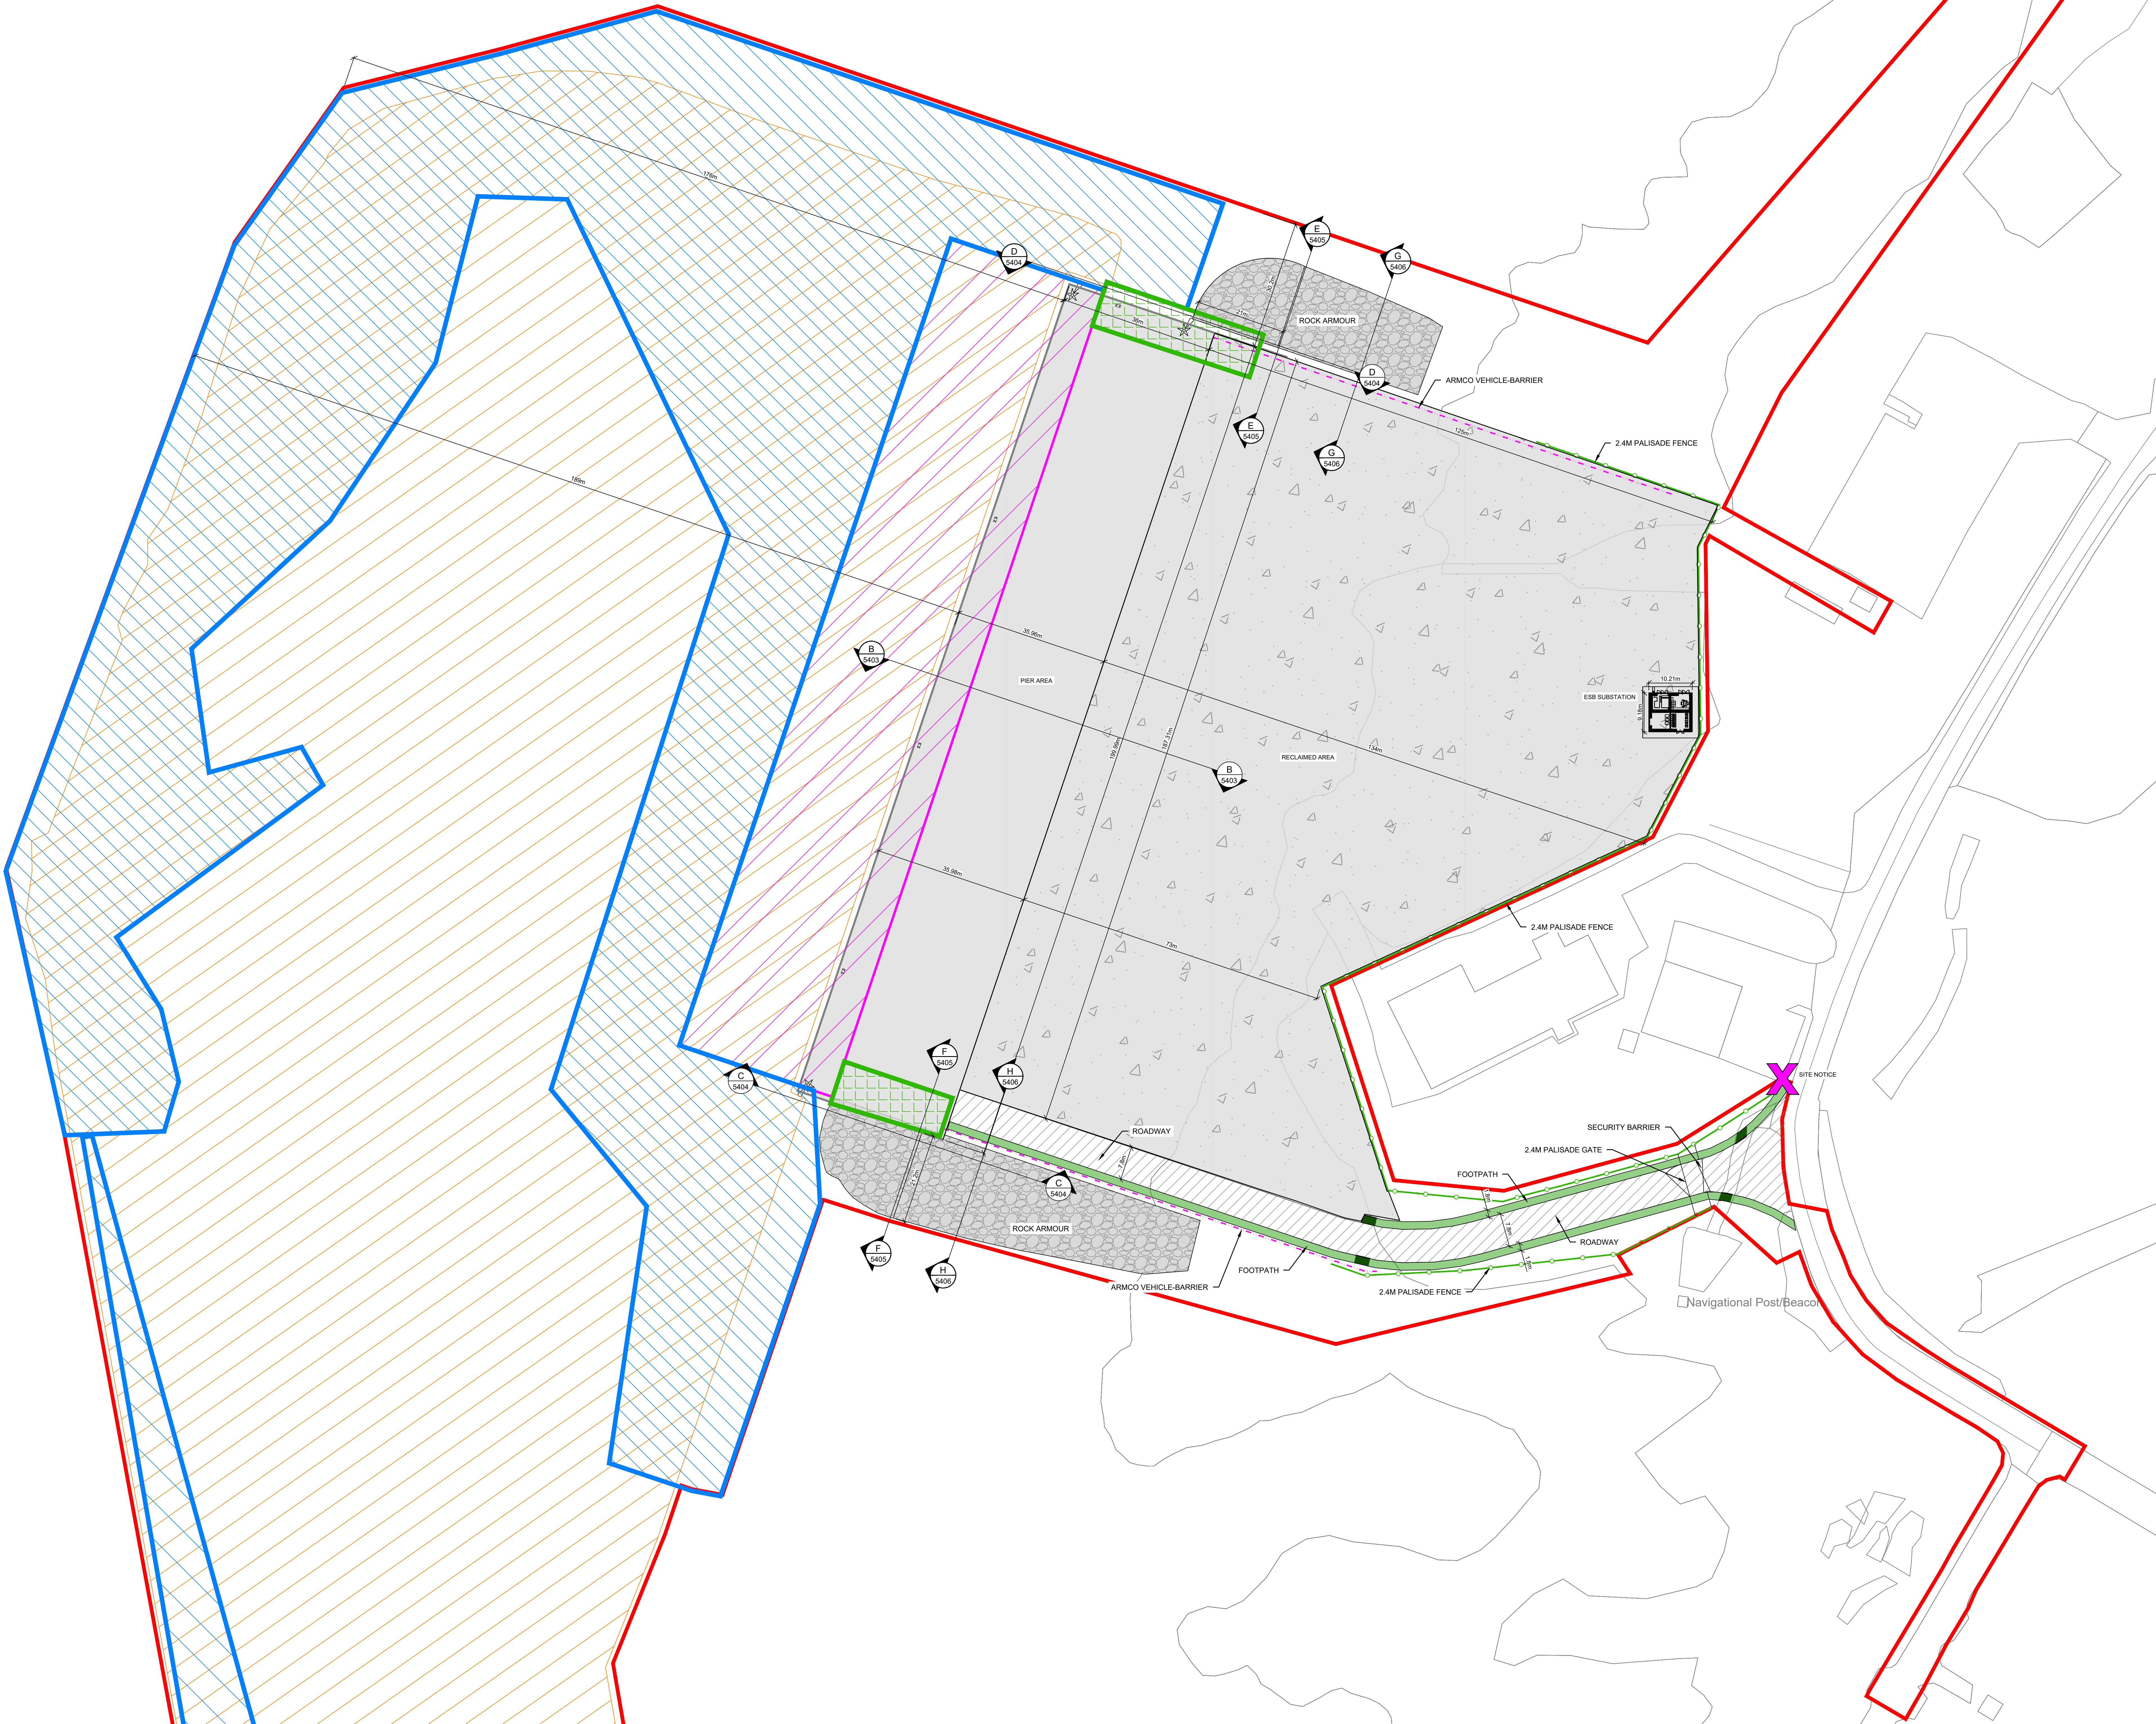

DO NOT SCALE FROM THIS DRAWING. USE FIGURED DIMENSIONS IN ALL CASES. VERIFY DIMENSIONS ON SITE AND REPORT ANY DISCREPANCIES TO THE DESIGNER IMMEDIATELY. THIS DRAWING IS TO BE READ IN CONJUNCTION WITH THE DESIGNER'S SPECIFICATION. © THIS DRAWING IS COPYRIGHTED AND MAY ONLY BE REPRODUCED WITH THE DESIGNER'S PERMISSION.

NOTES:

- ALL DRAWINGS ARE TO BE READ IN CONJUNCTION WITH ALL RELEVANT SPECIFICATIONS, BILLS OF MATERIALS, SERVICES AND ENGINEERING DRAWINGS.
- ANY DISCREPANCIES BETWEEN THESE DOCUMENTS SHALL BE BROUGHT TO THE ATTENTION OF THE ENGINEER.
- ALL DIMENSIONS ARE IN METERS UNLESS OTHERWISE STATED.
- USE DIMENSIONS ON DRAWINGS (DO NOT SCALE FROM DRAWINGS).
- GRID AND COORDINATES ARE IN METRES RELATIVE TO I.T.M.
- ALL LEVELS ARE IN METRES RELATIVE TO CHART DATUM (CD).
O.D. (MALIN) = +2.903MCD
(POOLBED) = +0.2MCD
MEAN HIGH WATER (MHW) = -4.4MCD
MEAN LOW WATER (MLW) = +1.3MCD
-

LEGEND:

- DEVELOPMENT BOUNDARY (EDGED IN RED)
- SITE NOTICE LOCATION
- BERTHING POCKET, APPROACH CHANNEL AND TURNING CIRCLE
- ROCK ARMOUR
- AREA TO BE DREDGED -4.7MCD
- AREA TO BE DREDGED -7M CD
- AREA TO BE DREDGED -10M CD
- ROADWAY
- FOOTPATH
- PIER
- RECLAIMED AREA
- 2.4M PALISADE FENCE
- ARMCO VEHICLE-BARRIERS

KEY PLAN:

MAP REPRODUCED FROM TALTE GRIANN BY PERMISSION OF THE GOVERNMENT. CHALMSAY503B.

SHEET NO: 12.500 | 3400-C, 3390-B AND 3400-A
1:5,000 | 3399

REV	DATE	DESCRIPTION	BY	APP
1	15.11.20	ISSUED FOR PLANNING	JK	CF

PROJECT: ROS AN MHL DEEP WATER QUAY

TITLE: SITE LAYOUT - SHEET 2

CLIENT: DEPARTMENT OF AGRICULTURE, FOOD & THE MARINE

MWP
ENGINEERING AND ENVIRONMENTAL CONSULTANTS
CORK | TRALEE | LONDON | LIMERICK

DRAWN	CHECKED	APPROVED
JK	CF	CF

PROJECT NUMBER	DATE	SCALE
24984	NOVEMBER 2025	1 : 500

DESIGNER	PURPOSE	EXPIRATION
S	ISSUED FOR PLANNING PERMISSION	P3

DRAWING NUMBER	REV
24984-XX-XXX-DR-MWP-CE-5113	0