
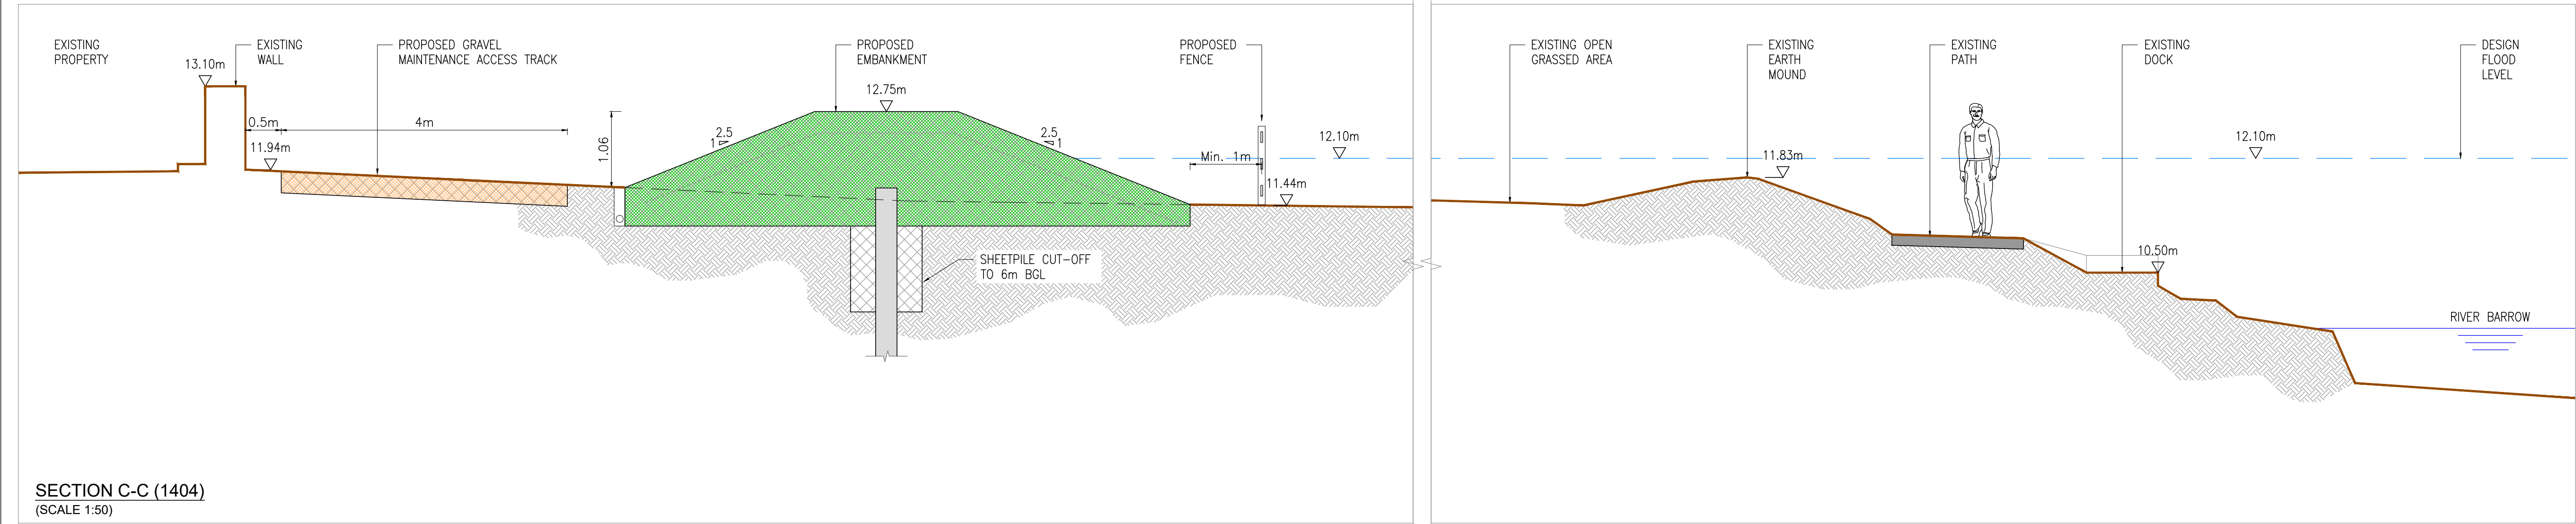
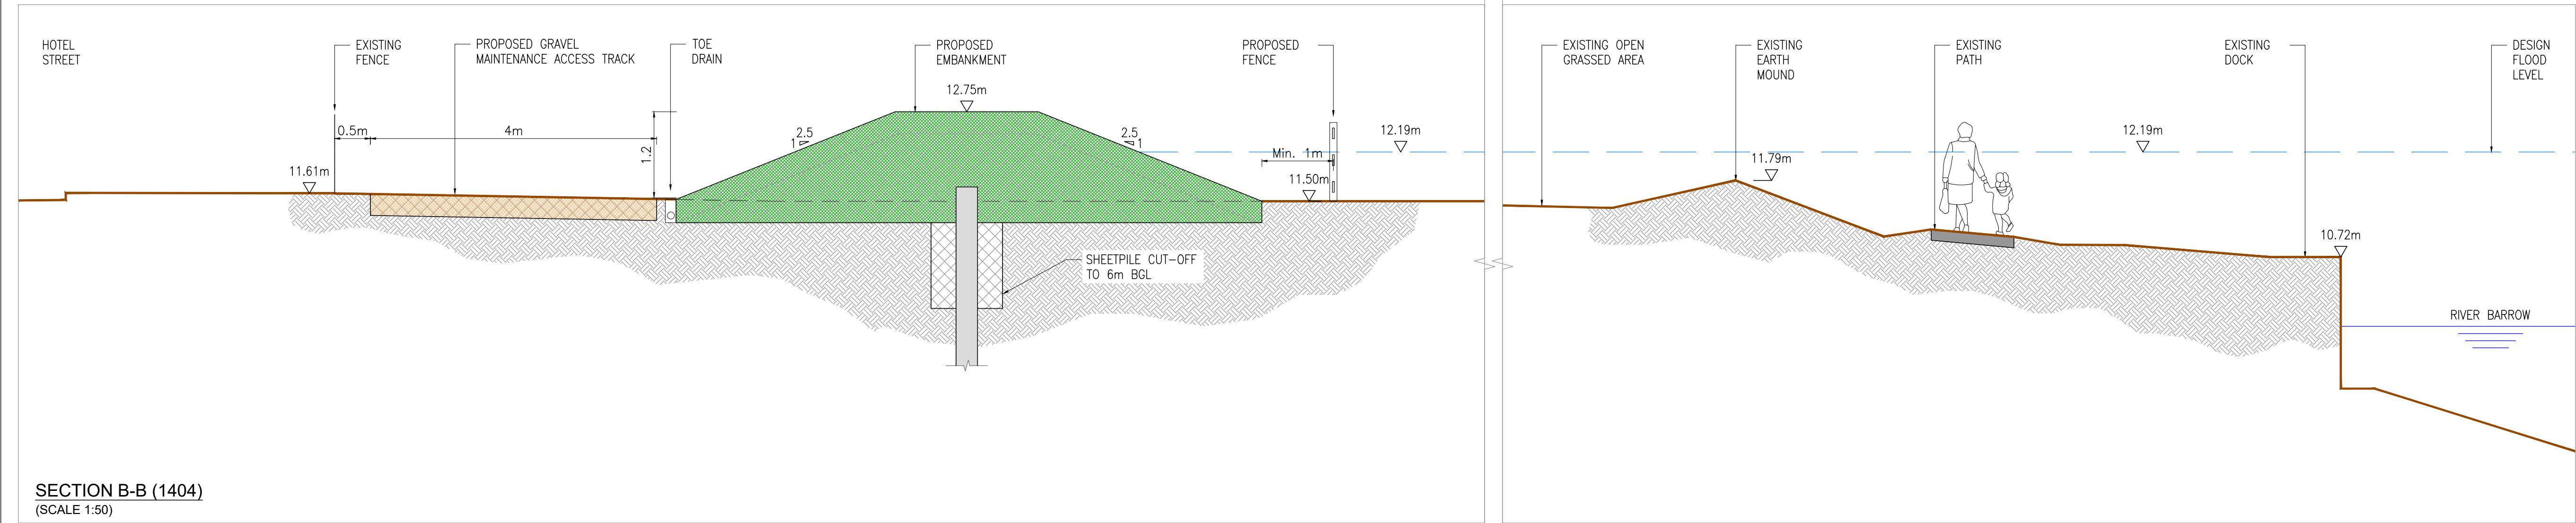


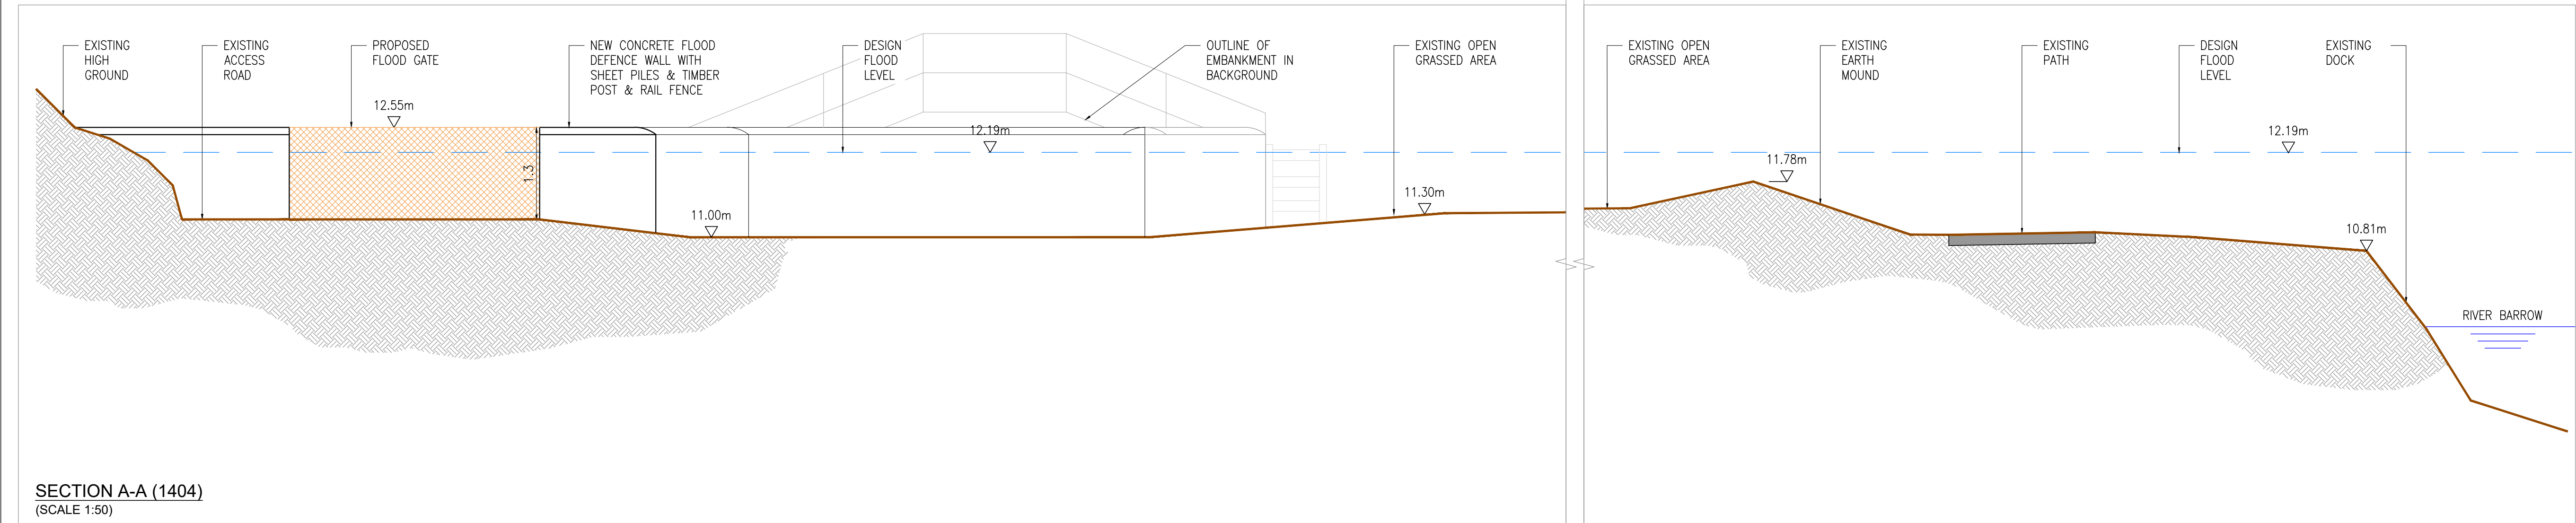

GENERAL NOTES

NOTES:

1. CIAL50338216 © NATIONAL MAPPING DIVISION OF TAILTE EIREANN.

2. FIGURED DIMENSIONS ONLY TO BE TAKEN FROM THIS DRAWING.

3. LONG SECTIONS ARE DEVELOPED SECTIONS FROM THE DIRECTION SHOWN.

4. DESIGN FLOOD LEVEL SHOWN FOR INFO ONLY, AND APPLIES TO WET SIDE ONLY.

5. FREEBOARD:
HARD DEFENCES: 350mm
SOFT DEFENCES: 550mm

6. HEIGHT REFERRED TO ARE FROM CENTRELINE OF CREST OF EMBANKMENT/WALL.

7. FOR FLOOD DEFENCES IDENTIFIER LABELS REFER TO DRAWING W3451-AYE-DWG-W-4025.

LEGEND:

EXISTING GROUND LEVEL

DESIGN FLOOD LEVEL

UPGRADE EXISTING WALL

NEW FLOOD DEFENCE WALL

GLASS WALL FLOOD DEFENCE

NEW FLOOD GATE

NEW FLOOD DEFENCE RAMP, EMBANKMENT & RAISED GROUND

PROPOSED CONCRETE WALL FINISH

PROPOSED STONE CLAD CONCRETE WALL FINISH

NEW VEHICLE ACCESS OVER FLOOD DEFENCES

PROPOSED MAINTENANCE ACCESS ROAD

02	27.01.25	ISSUE FOR PLANNING	LT	SH	SH
01	11.11.24	ISSUE FOR PLANNING	LT	SH	SH
00	31.07.24	ISSUE FOR PLANNING	LT	SH	SH
Rev	Date	Description	By	Chk	App

ayesa

CLIENT

KILKENNY COUNTY COUNCIL

PROJECT

GRAIGUENAMANAGH TINNAHINCH FLOOD RELIEF SCHEME

DRAWING TITLE

FLOOD RELIEF WORKS
TINNAHINCH HOTEL STREET
SECTIONS – SHEET 1

STATUS

FOR PLANNING

Date: 31.07.24	Scale: 1:50	Drawn: LT	Chk: SH	App: SH
Project No: W3451	Dwg. No: W3451-AYE-DWG-W-1405	Rev:		