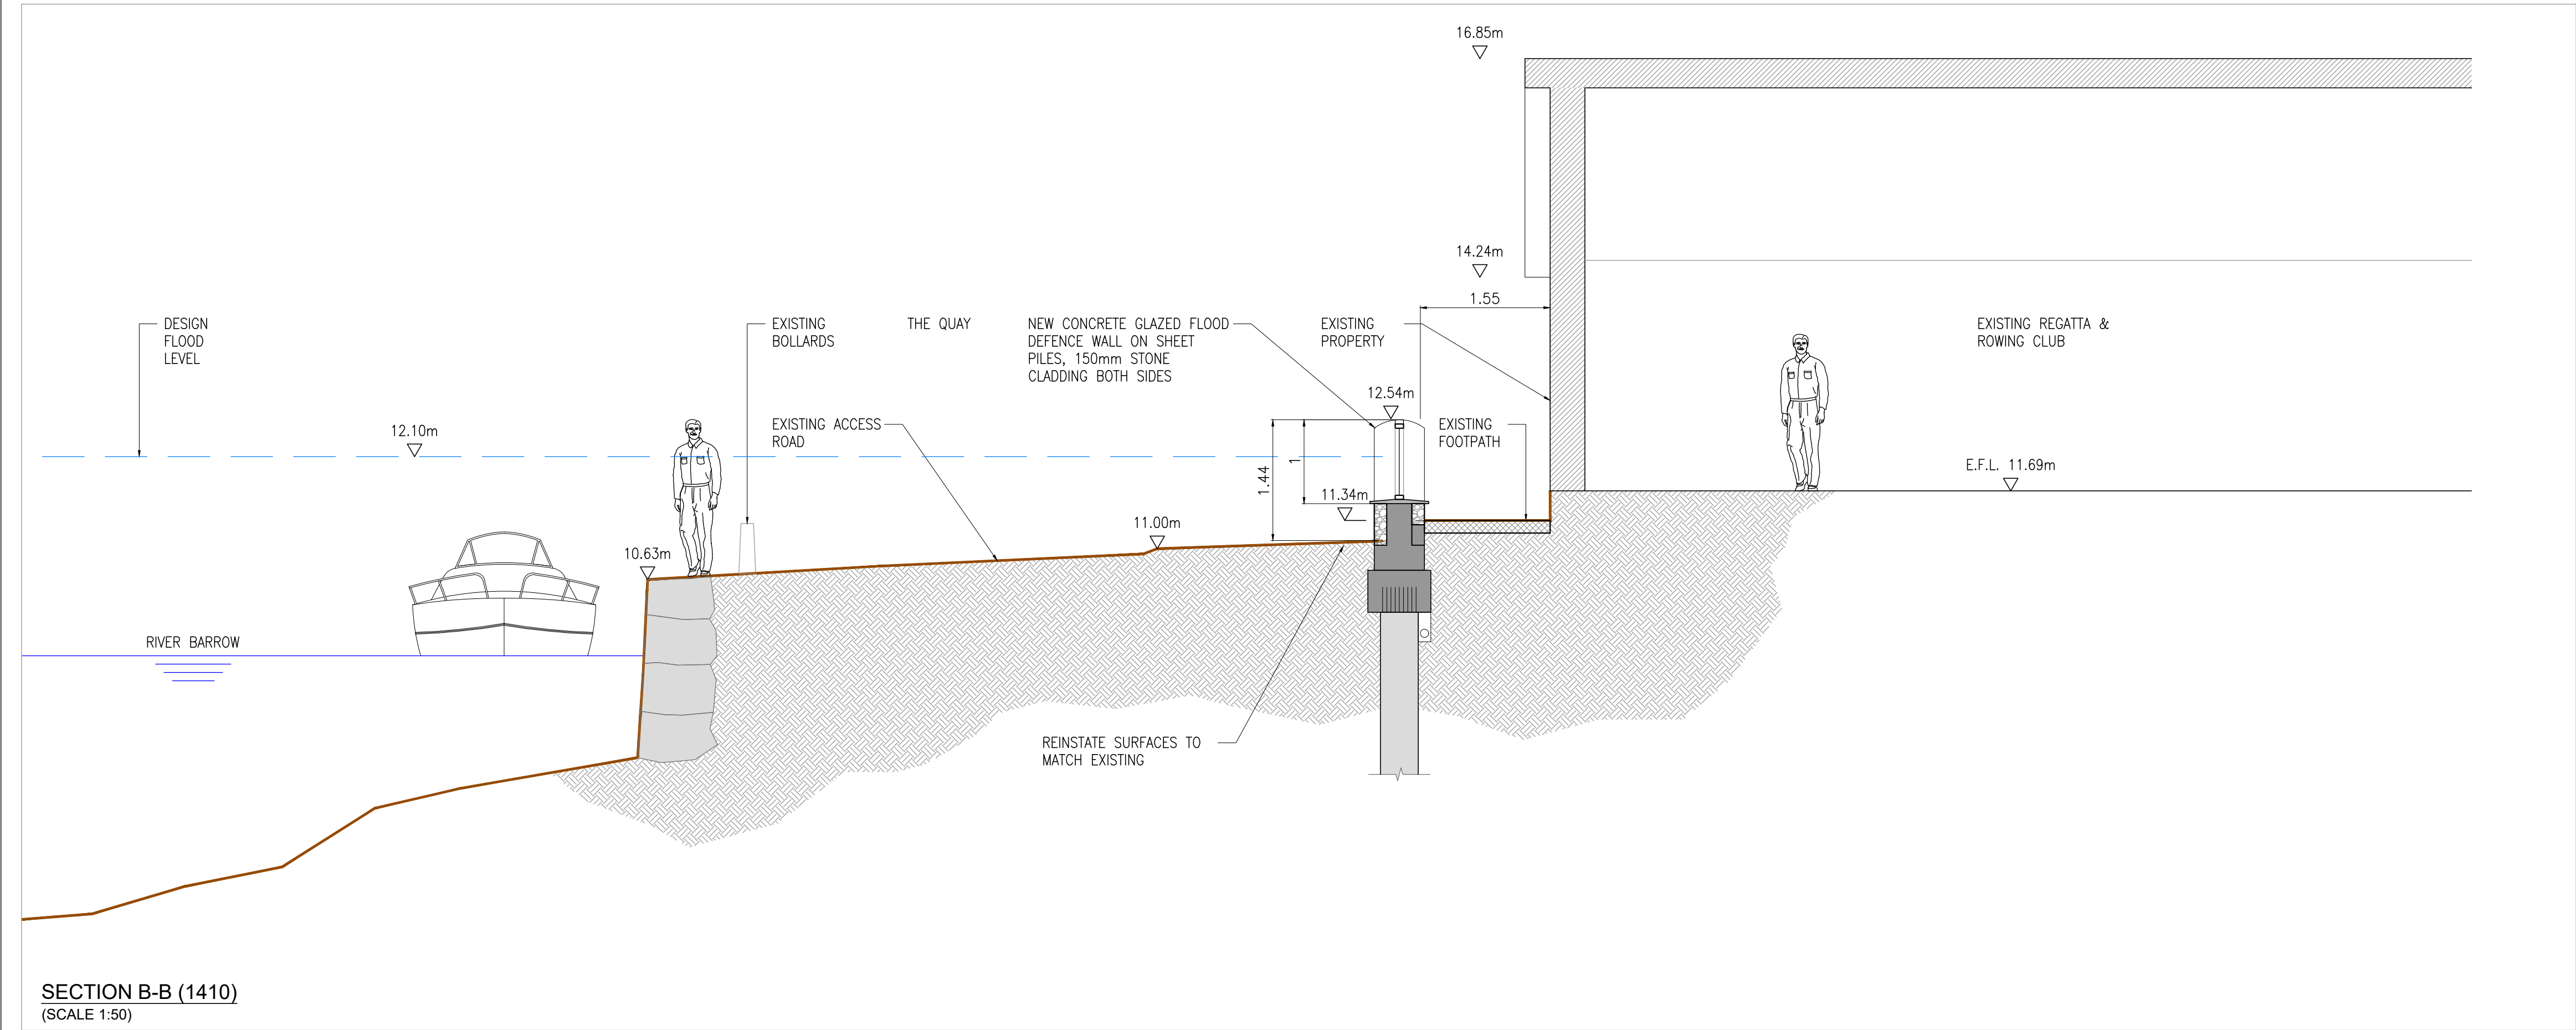
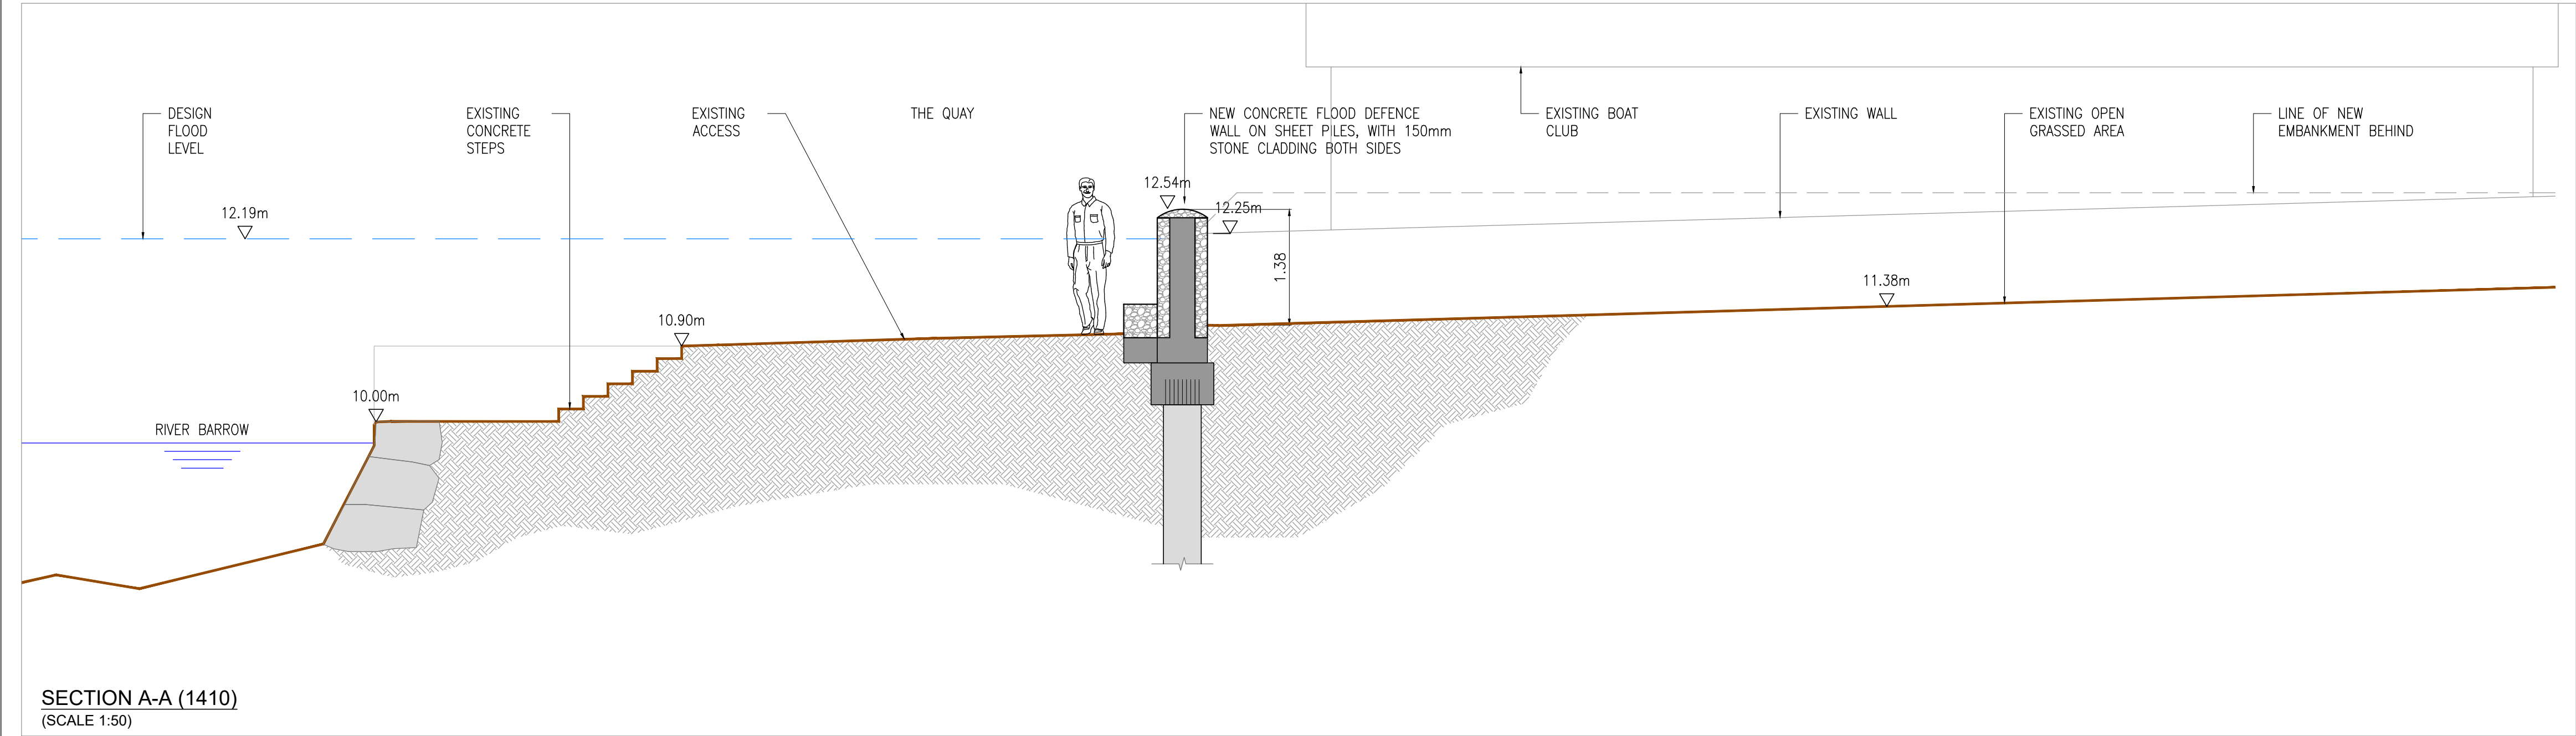


GENERAL NOTES

NOTES:

1. CYPAL50338216 © NATIONAL MAPPING DIVISION OF TAILTE EIREANN.

2. FIGURED DIMENSIONS ONLY TO BE TAKEN FROM THIS DRAWING.

3. LONG SECTIONS ARE DEVELOPED SECTIONS FROM THE LANDWAY/DRY SIDE OF DEFENCES.

4. DESIGN FLOOD LEVEL SHOWN FOR INFO ONLY, AND APPLIES TO WET SIDE ONLY.

5. FREEBOARD:
HARD DEFENCES: 350mm
SOFT DEFENCES: 550mm

6. HEIGHT REFERRED TO ARE FROM CENTRELINE OF CREST OF EMBANKMENT/WALL.

7. FOR FLOOD DEFENCES IDENTIFIER LABELS REFER TO DRAWING W3451-AYE-DWG-W-4025.

8. FOR CONSERVATION STRATEGY WALL FINISHES REFER TO SKETCHES F & H, DRAWING W3451-AYE-DWG-W-1442.

LEGEND:

EXISTING GROUND LEVEL

DESIGN FLOOD LEVEL

UPGRADE EXISTING WALL

NEW FLOOD DEFENCE WALL

GLASS WALL FLOOD DEFENCE

NEW FLOOD GATE

NEW FLOOD DEFENCE RAMP, EMBANKMENT & RAISED GROUND

PROPOSED CONCRETE WALL FINISH

PROPOSED STONE CLAD CONCRETE WALL FINISH

NEW VEHICLE ACCESS OVER FLOOD DEFENCES

0031.07.24

ISSUE FOR PLANNING

LT

SH

SH

Rev

Date

Description

By

Chk

App

ayesa

CLIENT

KILKENNY COUNTY COUNCIL

GRAIGUENAMANAGH QUAY

PROJECT

GRAIGUENAMANAGH TINNAHINCH FLOOD RELIEF SCHEME

DRAWING TITLE

FLOOD RELIEF WORKS
GRAIGUENAMANAGH QUAY
SECTIONS – SHEET 1

STATUS

FOR PLANNING

Date: 31.07.24

Scale: 1:50

Drawn: LT

Chk: SH

App: SH

Project No:

W3451

Drng. No:

W3451-AYE-DWG-W-1411

Rev:

00